

BENCHMARK
BRASS MONUMENT IN CONCRETE FLATWORK
BELOW COVERED BREEZEWAY BEHIND AMPHITHEATER

EL. 573.38





- SEQUENCE OF CONSTRUCTION:
1. INSTALL EROSION CONTROL DEVICES SHOWN.
 2. CLEAR WORK AREA OF VEGETATION AND OTHER ITEMS AS REQUIRED. STOCKPILE TOPSOIL.
 3. REPAIR EXISTING DRIVEWAYS AND SEED AREAS.
 4. REPLACE TOPSOIL IN SEED AREAS AS NEEDED.
 5. CONSTRUCT PARK IMPROVEMENTS.
 6. CONTINUE TO MONITOR EROSION CONTROL DEVICES UNTIL AREA IS STABILIZED.

CONTRACTOR TO ASSURE THAT ALL BEST MANAGEMENT PRACTICES (BMPs) ARE PROPERLY MAINTAINED TO ASSURE THEY DO NOT BECOME A POLLUTANT OR HAZARD IN THEIR OWN RIGHT.

CONTRACTOR TO ASSURE THAT ALL BMPs ARE PLACED IN SUCH A MANNER AS TO NOT CREATE FLOODING OR SEDIMENTATION UPON ADJACENT STREETS OR PROPERTIES.

CONTRACTOR TO EXPOSE EXTREME CAUTION AROUND ALL OVERHEAD ELECTRIC LINES AS WELL AS ALL OTHER SURFACE OR UNDERGROUND FRANCHISED OR PUBLIC UTILITY LINES AND APPURTENANCES.


DA (total) = 0.65 ac
C = 0.50
Tc = 10 min
Q100 = 2.87 cfs
Q50 = 2.64 cfs
Q25 = 2.41 cfs
Q10 = 2.12 cfs
Q5 = 1.93 cfs
Q2 = 1.68 cfs

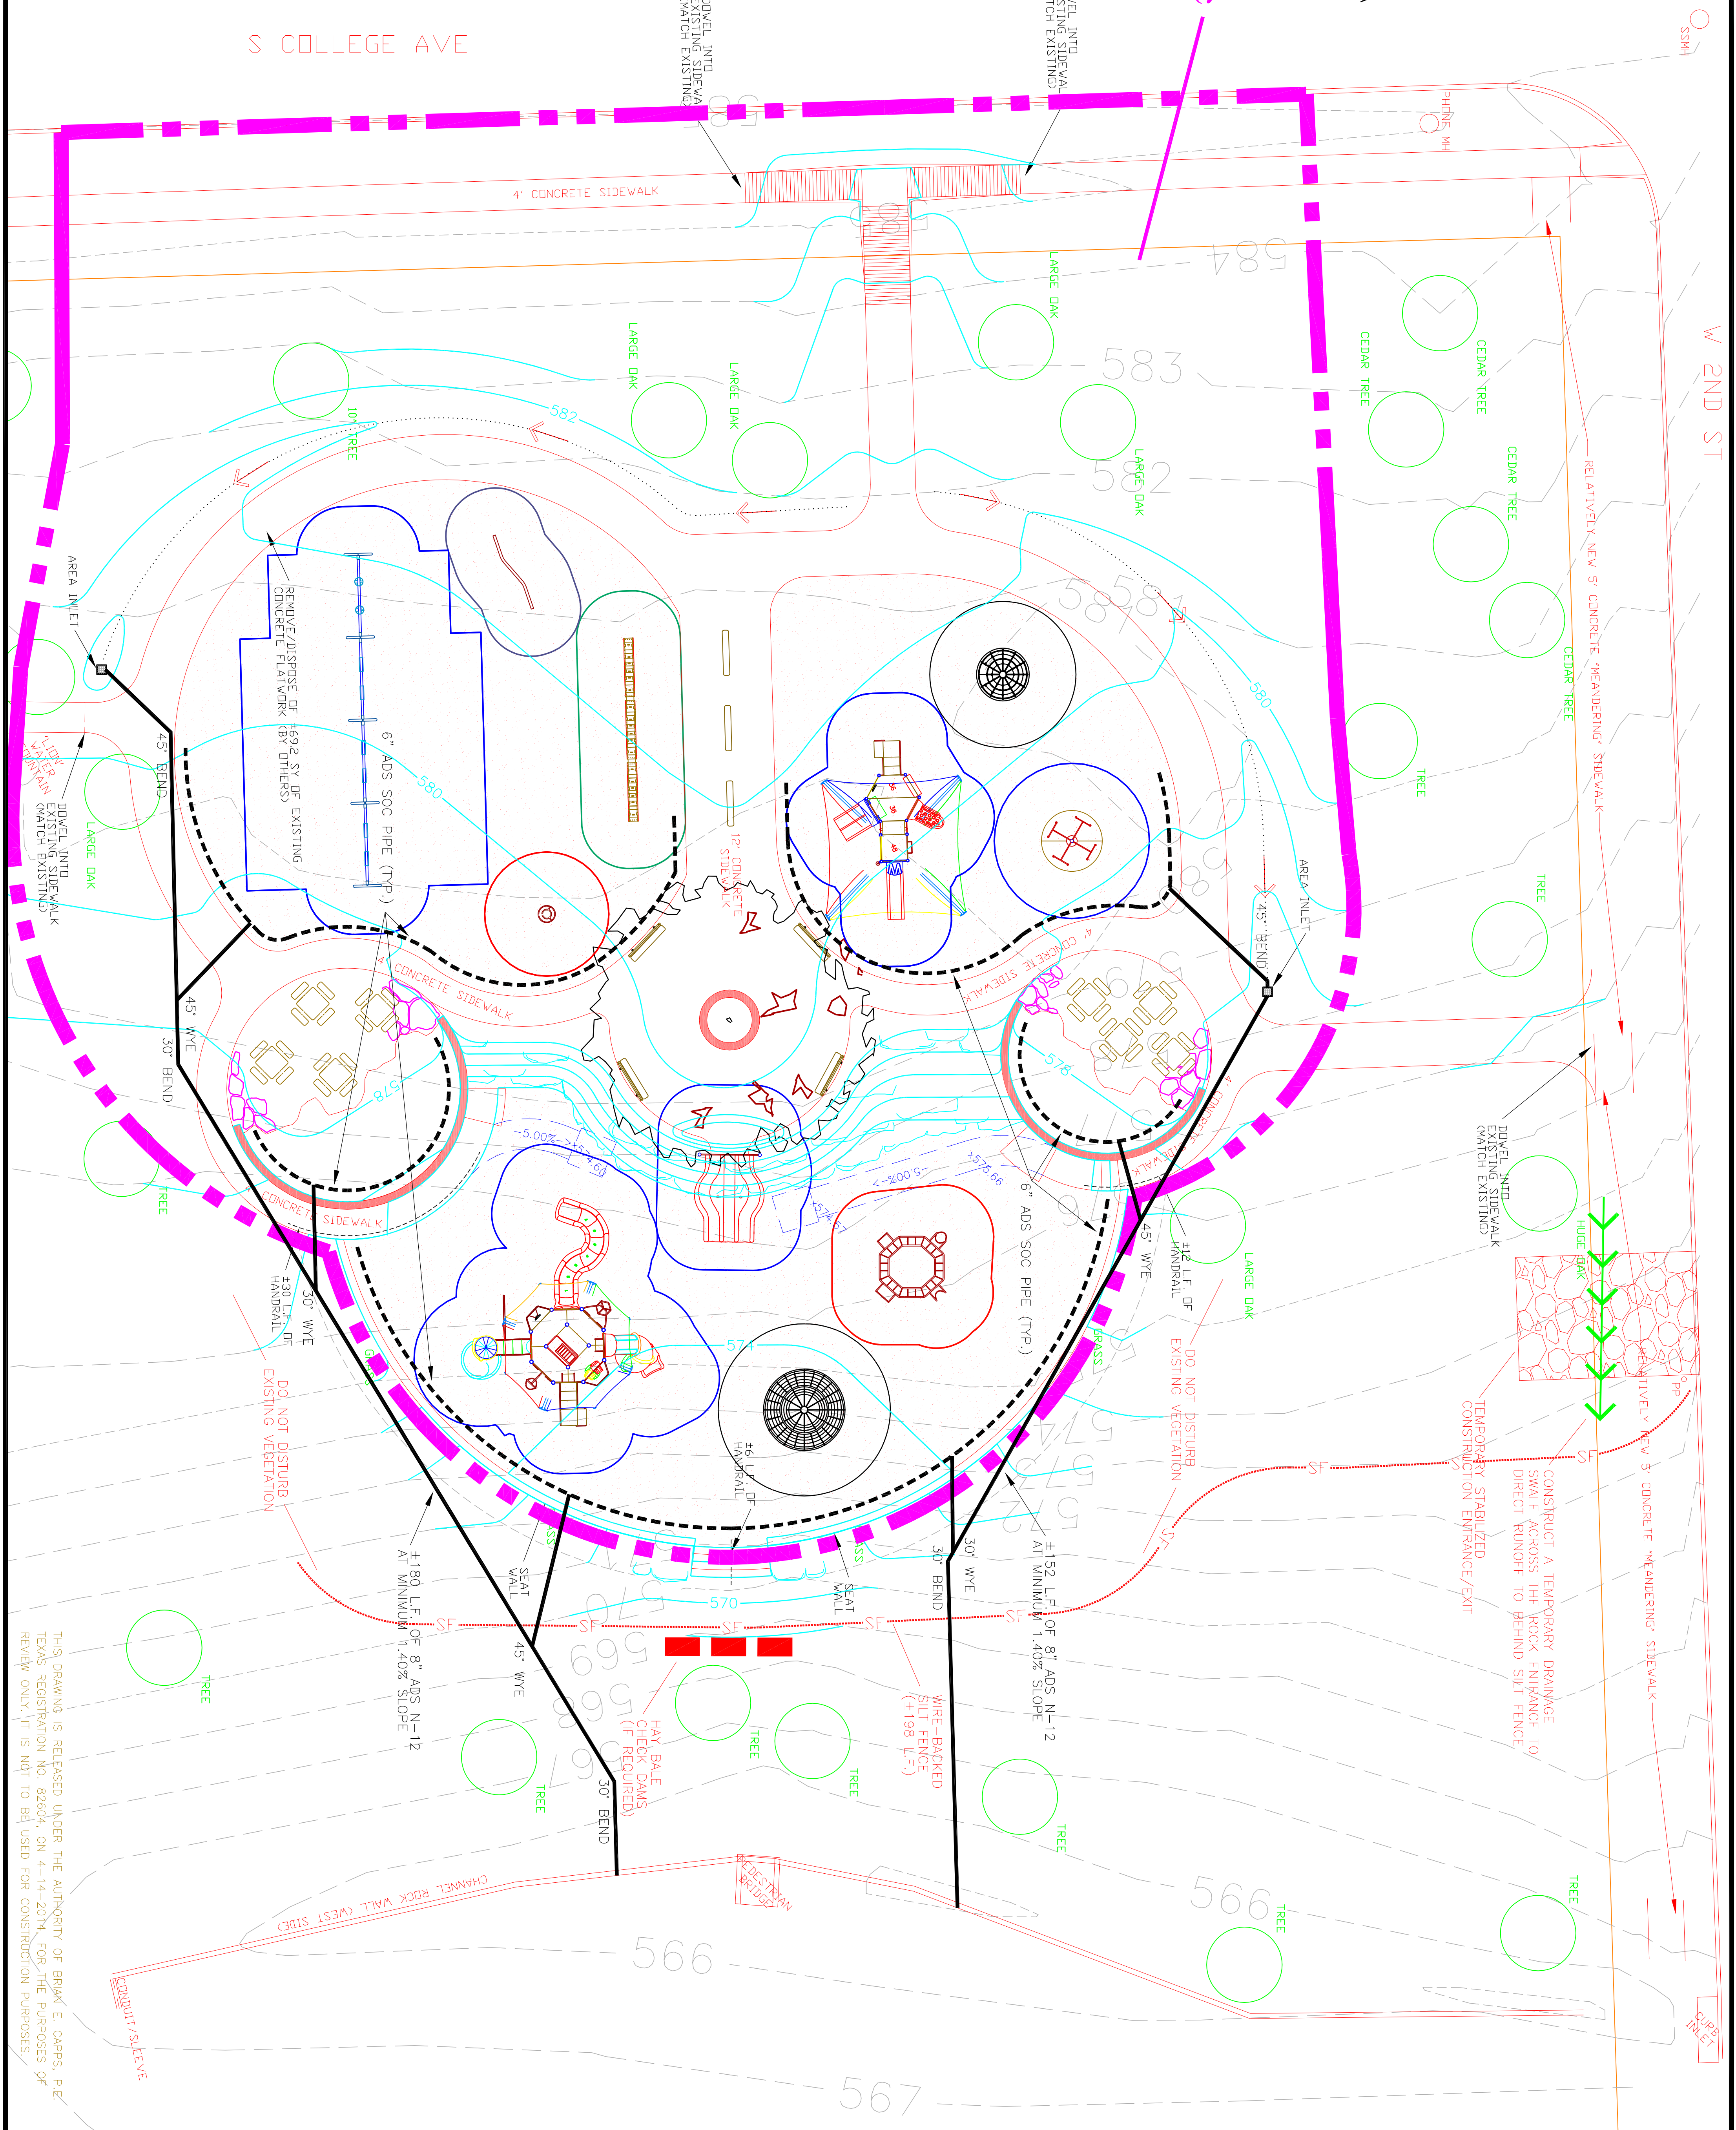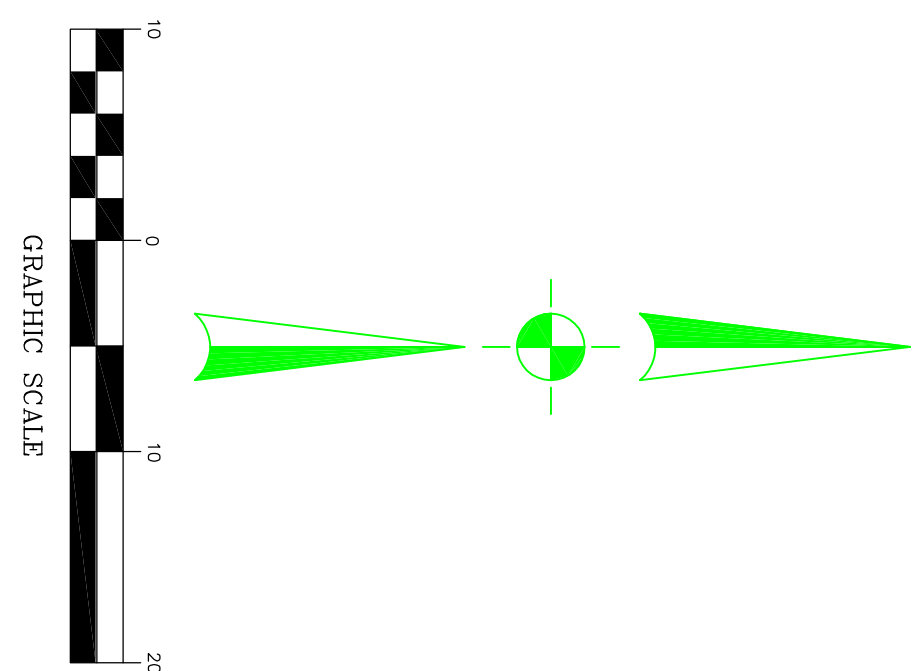

THIS DRAWING IS RELEASED UNDER THE AUTHORITY OF BRIAN E. CAPPS, P.E., TEXAS REGISTRATION NO. 82604, ON 4-14-2014, FOR THE PURPOSES OF REVIEW ONLY. IT IS NOT TO BE USED FOR CONSTRUCTION PURPOSES.

3
SHEET NO.

Drawn By:	Checked By:	Date:	Project #:	DATE	REVISION
OAG	BEC	3/7/2014	10269.1		
C:\10269.1 BERGFELD PARK(LANDVISIONS)\DWG\Bergfeld Park.dwg				14 APR 2014	
				10/44/09	
DRAINAGE AND EROSION CONTROL PLAN					



CITY OF TYLER

BERGFELD PARK PLAYGROUND IMPROVEMENTS

TYLER BID No. 14-0XX
TYLER, TEXAS



Civil & Environmental Engineering

13044 CR 192
Tyler, Texas 75703

Tel 903.531.9670
Fax 903.531.9675

TBPE REG. NO. F-4347