

CONSTRUCTION PLANS FOR REVIEW

TYLER HEART BELL (LELLA MEMORIAL)

TYLER, TEXAS 75703

SMITH COUNTY

2/15/2024

PREPARED FOR

CITY OF TYLER
1718 W. Houston Street
Tyler, Texas 75702
Phone: 903.531.1370


MAYOR
DONALD P WARREN

CITY MANAGER
EDWARD BROUSSARD

CITY COUNCIL
STUART HENE
BRODERICK MCGEE
SHIRLEY MCKELLAR
JAMES WYNNE
LLOYD NICHOLS
BRAD CURTIS


DIRECTOR OF PARKS & RECREATION
LEANNE ROBINETTE

VICINITY MAP

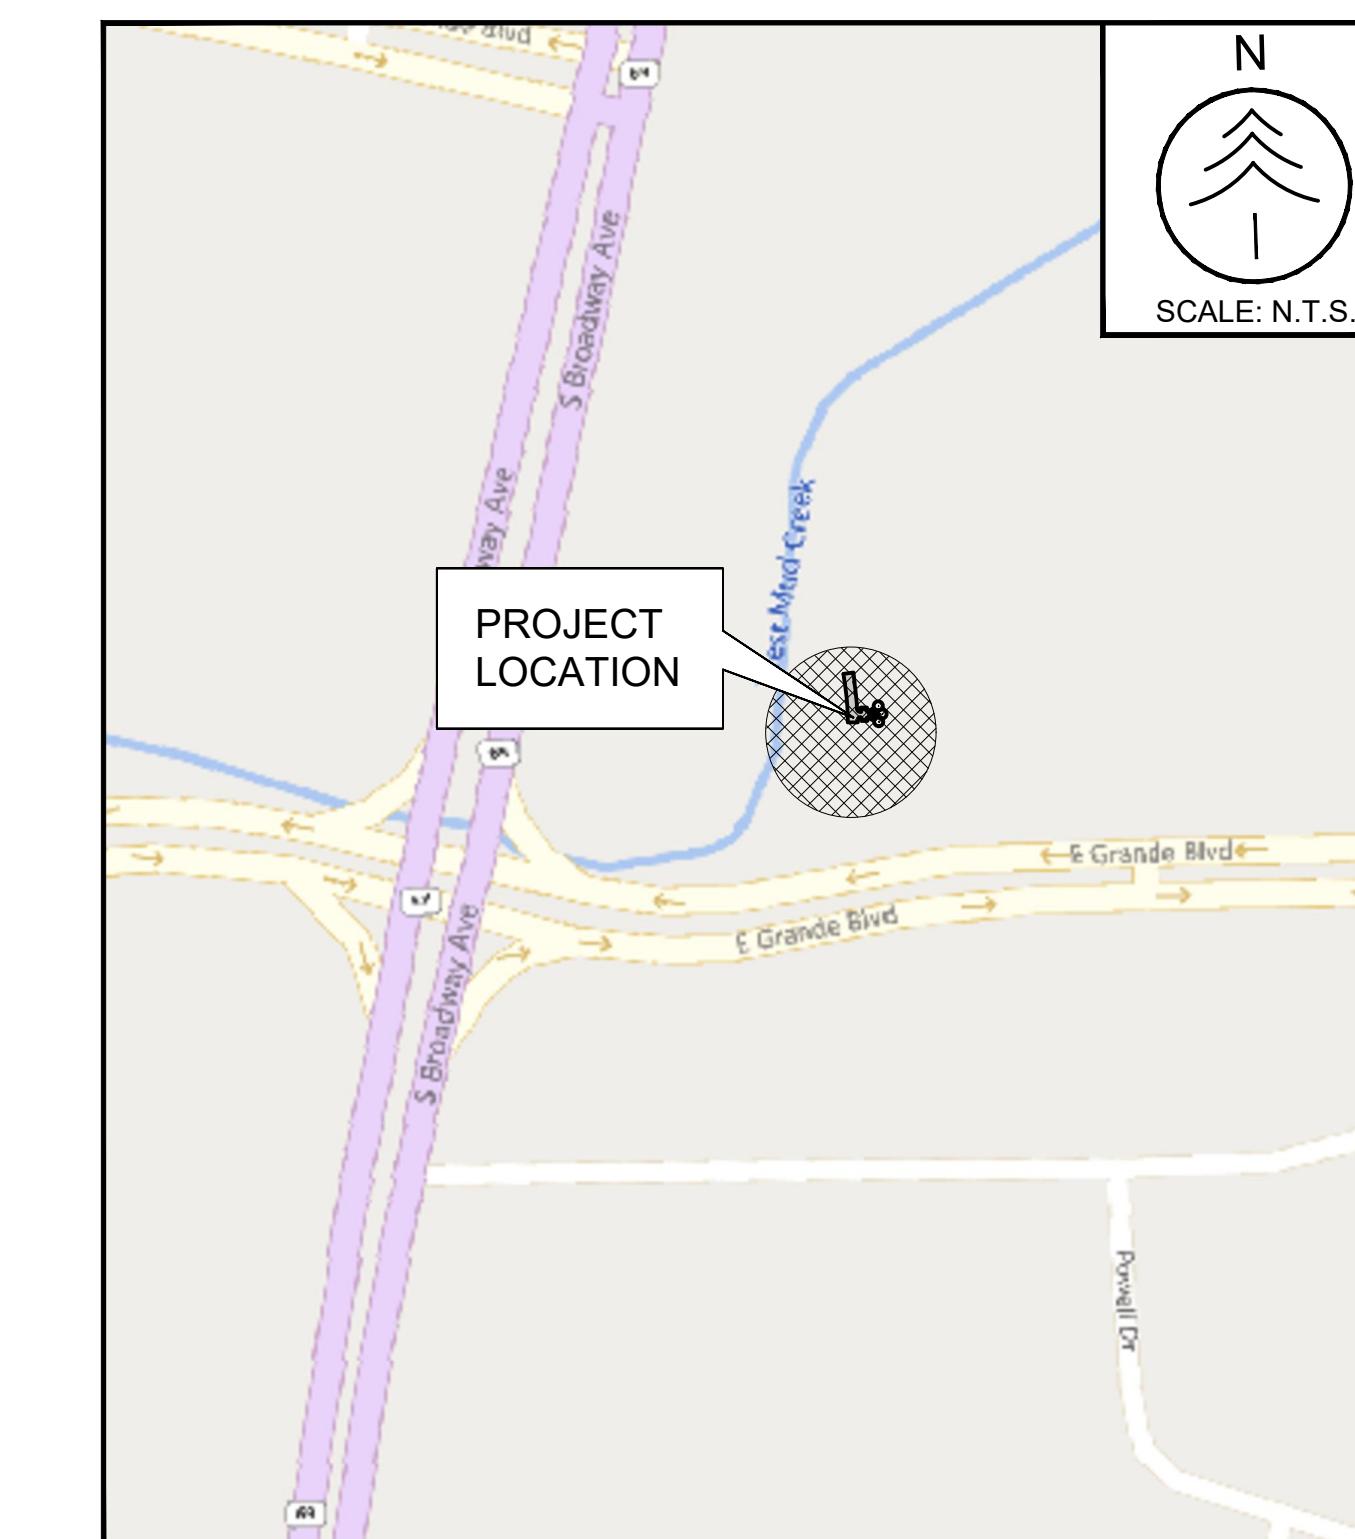

SHEET INDEX

NUMBER	TITLE
GN-1	GENERAL NOTES
SL-1	SITE LAYOUT
SP-1	SITE PREPARATION PLAN
G-1	GRADING PLAN
L-1	LANDSCAPE PLAN
CD-1	CONSTRUCTION DETAILS I
CD-2	CONSTRUCTION DETAILS II

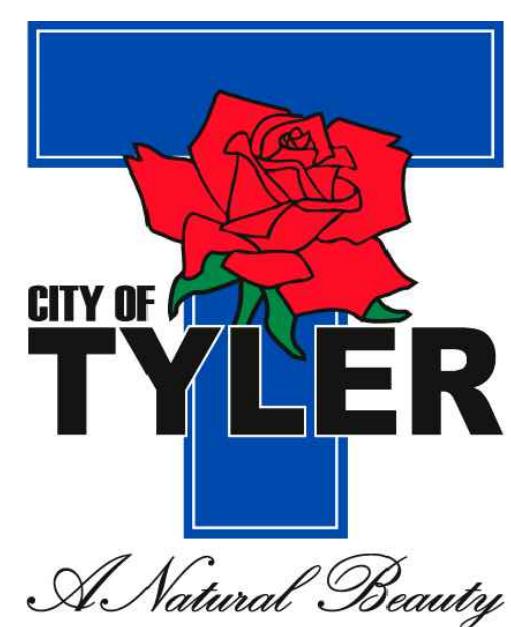

GENERAL CONSTRUCTION NOTES:

- ALL EXISTING UTILITIES MAY NOT BE SHOWN AND THE ACTUAL UTILITY LOCATIONS MAY VARY FROM THE LOCATIONS SHOWN ON THESE PLANS. THE CONTRACTOR IS RESPONSIBLE FOR VERIFYING ALL UTILITIES AND NOTIFYING THE APPROPRIATE UTILITY COMPANY PRIOR TO BEGINNING CONSTRUCTION.
- THE CONTRACTOR SHALL NOTIFY THE CONSULTANT IMMEDIATELY, IN WRITING, OF ANY DISCREPANCIES OR OMISSIONS TO THE TOPOGRAPHIC INFORMATION. THE CONTRACTOR(S) SHALL BE RESPONSIBLE FOR CONFIRMING THE LOCATION (HORIZONTAL/VERTICAL) OF ANY BURIED CABLES, CONDUITS, PIPES, AND STRUCTURES (STORM SEWER, SANITARY SEWER, WATER, GAS, TELEVISION, TELEPHONE, ETC.) WHICH IMPACT THE CONSTRUCTION SITE. THE CONTRACTOR(S) SHALL NOTIFY THE OWNER AND ENGINEER IF ANY DISCREPANCIES ARE FOUND BETWEEN THE ACTUAL CONDITIONS VERSUS THE DATA CONTAINED IN THE CONSTRUCTION PLANS. ANY COSTS INCURRED AS THE RESULT OF NOT CONFIRMING THE ACTUAL LOCATION (HORIZONTAL/VERTICAL) OF SAID CABLES, CONDUITS, PIPES, AND STRUCTURES SHALL BE BORNE BY THE CONTRACTOR. ADDITIONALLY, THE CONTRACTOR(S) SHALL NOTIFY THE OWNER AND ENGINEER IF ANY ERRORS OR DISCREPANCIES ARE FOUND ON THE CONSTRUCTION DOCUMENTS (PSAE), WHICH NEGATIVELY IMPACT THE PROJECT. THE ENGINEER AND OWNER SHALL BE INDEMNIFIED OF PROBLEMS AND/OR COST WHICH MAY RESULT FROM CONTRACTOR'S FAILURE TO NOTIFY ENGINEER AND OWNER.
- CONTRACTOR IS RESPONSIBLE FOR REPAIRS OF DAMAGE TO ANY EXISTING IMPROVEMENTS DURING CONSTRUCTION, SUCH AS, BUT NOT LIMITED TO, DRAINAGE, PAVEMENT, STRIPING, CURB, SIDEWALKS, DRIVEWAYS, FENCES, ETC. REPAIRS SHALL BE EQUAL TO OR BETTER THAN EXISTING CONDITIONS. DAMAGE TO ANY UTILITY SHALL BE REPAIRED BY THE UTILITY OWNER BUT AT CONTRACTOR'S EXPENSE.
- CONTRACTOR SHALL COMPLY TO THE FULLEST EXTENT WITH THE LATEST STANDARDS OF OSHA DIRECTIVES OR ANY OTHER AGENCY HAVING JURISDICTION FOR EXCAVATION AND TRENCHING PROCEDURE. CONTRACTOR SHALL USE SUPPORT SYSTEMS, SLOPING, BENCHING, AND OTHER MEANS OF PROTECTION. THIS IS TO INCLUDE, BUT NOT LIMITED TO, ACCESS AND EGRESS FROM ALL EXCAVATION AND TRENCHING. CONTRACTOR IS RESPONSIBLE TO COMPLY WITH PERFORMANCE CRITERIA FOR OSHA.
- ALL WORK ON THESE PLANS SHALL BE DONE IN STRICT ACCORDANCE WITH THE SPECIFICATIONS.
- DURING CONSTRUCTION OF THESE IMPROVEMENTS, ANY DEVIATION FROM THESE SPECIFICATIONS WILL REQUIRE APPROVAL IN WRITING FROM THE OWNER AND HIS DESIGNEE BEFORE ANY CONSTRUCTION INVOLVING THAT DECISION COMMENCES.
- CONSTRUCTION SHALL COMPLY WITH ALL GOVERNING CODES AND REQUIREMENTS. CONTRACTOR SHALL CONDUCT ALL REQUIRED TESTS TO THE SATISFACTION OF THE UTILITY COMPANIES AND OWNER'S INSPECTING AUTHORITIES.
- THE CONTRACTOR SHALL ASSUME RESPONSIBILITY FOR THE PROTECTION OF ALL PROPERTY CORNER MONUMENTS, AND SHALL HAVE REPLACED, AT CONTRACTOR'S EXPENSE, ALL CORNER MONUMENTS WHICH ARE DISTURBED BY CONSTRUCTION ACTIVITIES.

EROSION CONTROL NOTES:

- EROSION CONTROL MEASURES SHALL BE REQUIRED DURING ALL PHASES OF CONSTRUCTION AND MAINTAINED TO FULLY FUNCTION UNTIL NO LONGER REQUIRED FOR A COMPLETED PHASE OF WORK OR FINAL STABILIZATION OF THE SITE. ADDITIONAL EROSION CONTROL MEASURES MAY BE REQUIRED THAN WHAT IS SHOWN ON THE PLANS.
- THE CONTRACTOR IS RESPONSIBLE FOR PREPARING AND IMPLEMENTING A STORMWATER POLLUTION PREVENTION PLAN IN ACCORDANCE WITH THE TPDES.
- CONTRACT SHALL PLACE STABILIZATION FABRIC ON ALL SLOPES STEEPER THAN 3H:1V. CONTRACTOR SHALL PLACE FOUR (4) INCHES OF TOPSOIL (LOOSE) ON ALL UNSURFACED AREAS DISTURBED BY GRADING OPERATIONS UNLESS OTHERWISE NOTED ON LANDSCAPE PLANS. SEED OR SOD ALL DISTURBED AREAS IN ACCORDANCE WITH THE SPECIFICATIONS AND MAINTAIN SAME UNTIL A HEALTHY STAND OF GRASS IS OBTAINED. THE SPECIFIC PLANT MATERIALS PROPOSED TO PROTECT FILL AND EXCAVATED SLOPES SHALL BE SUITABLE FOR USE UNDER LOCAL CLIMATE AND SOIL CONDITIONS. IN GENERAL, HYDROSEEDING OR SODDING BERMUDA GRASS IS ACCEPTABLE DURING THE SUMMER MONTHS (MAY 1ST TO AUGUST 31ST). WINTER RYE OR FESCUE GRASS MAY BE PLANTED DURING TIMES OTHER THAN THE SUMMER MONTHS AS A TEMPORARY MEASURE UNTIL SUCH TIME AS THE PERMANENT PLANTING CAN BE MADE.
- AS INLETS ARE COMPLETED, TEMPORARY SEDIMENT BARRIERS SHALL BE INSTALLED.
- AT COMPLETION OF THE PAVING AND FINAL GRADING, THE DISTURBED AREA(S) SHALL BE REVEGETATED IN ACCORDANCE WITH THE PLANS.
- SILT FENCE AND INLET SEDIMENT BARRIERS SHALL REMAIN IN PLACE UNTIL REVEGETATION HAS BEEN COMPLETED.
- DISTURBED AREAS THAT ARE SEADED OR SODDED SHALL BE CHECKED PERIODICALLY TO SEE THAT GRASS COVERAGE IS PROPERLY MAINTAINED. DISTURBED AREAS SHALL BE WATERED, FERTILIZED, AND RE-SEADED OR RE-SODDED, IF NECESSARY.
- THERE IS TO BE ONE CONCRETE WASH-OUT PIT LOCATED ON THE SITE. THE LOCATION OF THIS WASH-OUT PIT IS TO BE DETERMINED BY THE CONTRACTOR AND APPROVED BY THE ENGINEER. IT WILL BE THE RESPONSIBILITY OF THE CONTRACTOR TO PROPERLY DISPOSE OF ALL EXCESS CONCRETE MATERIAL.
- LOCATION OF CONSTRUCTION EXITS SHALL BE PLACED IN THE FIELD AND APPROVED BY THE ENGINEER.
- THE CONTRACTOR WILL BE REQUIRED TO FILE A NOTICE OF INTENT (NOI) PRIOR TO COMMENCEMENT OF CONSTRUCTION AND MONITOR SITE EROSION THROUGHOUT THE CONSTRUCTION PROCESS. ONCE THE PROJECT IS COMPLETED, THE CONTRACTOR SHALL FILE THE REQUIRED NOTICE OF TERMINATION (NOT) WITH THE EPA.
- ALL WASTE MANAGEMENT PRACTICES (EXISTING HAZARDOUS WASTE, SOLID WASTE, CONCRETE WASTE, ETC.) SHALL COMPLY WITH TCEQ REQUIREMENTS.

DEMOLITION NOTES:

- NO EARTH-DISTURBING ACTIVITIES SHALL COMMENCE UNTIL ALL PERIMETER EROSION CONTROL MEASURES ARE IN PLACE IN ACCORDANCE WITH THE STORM WATER POLLUTION PREVENTION PLAN SITE MAP OR EROSION CONTROL PLAN AND THE SPECIFICATIONS.
- CONTRACTOR SHALL COMPLY TO THE FULLEST EXTENT WITH ALL REGULATIONS GOVERNING THE DEMOLITION, REMOVAL, TRANSPORTATION, AND DISPOSAL OF ALL DEMOLITION DEBRIS.
- THE CONTRACTOR SHALL COMPLY WITH ALL OSHA REQUIREMENTS FOR DEMOLITION OF STRUCTURES.
- NOTES SHOWN HEREON REGARDING SPECIFIC ITEMS OF DEMOLITION ARE GENERAL IN NATURE, AND ARE NOT INTENDED TO BE WHOLLY INCLUSIVE.
- THE CONTRACTOR SHALL BE RESPONSIBLE FOR VISITING THE SITE AND DETERMINING THE EXTENT OF EXISTING IMPROVEMENTS TO BE REMOVED FROM THE SITE.
- THE CONTRACTOR SHALL BE RESPONSIBLE FOR COORDINATING WITH THE APPROPRIATE UTILITY COMPANIES ON THE DISCONNECTION OR TERMINATION OF ANY UTILITIES SERVING THIS AREA.
- ALL FENCING AND OTHER MAN-MADE ELEMENTS, ETC., WITHIN CONSTRUCTION AREA, UNLESS OTHERWISE IDENTIFIED, SHALL BE REMOVED AND DISPOSED OF OFF SITE.
- REMOVAL OF ANY TREES OTHER THAN THOSE SPECIFIED IN THESE PLANS SHALL BE COORDINATED WITH THE OWNER. THIS REMOVAL SHALL INCLUDE THE ROOT BALL OF THE TREES.
- THE CONTRACTOR SHALL BE RESPONSIBLE FOR OBTAINING ANY REQUIRED DEMOLITION PERMITS.
- REFER TO THE SPECIFICATIONS FOR ADDITIONAL INFORMATION REGARDING DEMOLITION, SITE PREPARATION AND EARTHWORK FOR THIS PROJECT.

PAVING / DRAINAGE NOTES:

- NO EARTH-DISTURBING ACTIVITIES SHALL COMMENCE UNTIL ALL PERIMETER EROSION CONTROL MEASURES HAVE BEEN OBTAINED AND PERIMETER EROSION CONTROL MEASURES HAVE BEEN INSTALLED. THE CONTRACTOR SHALL ADHERE TO ALL TERMS & CONDITIONS AS OUTLINED IN THE GENERAL T.P.D.E.S. PERMIT FOR STORM WATER DISCHARGES ASSOCIATED WITH CONSTRUCTION ACTIVITY.
- CONTRACTOR SHALL NOTIFY ALL UTILITY COMPANIES HAVING UNDERGROUND UTILITIES ON SITE OR IN RIGHT-OF-WAY PRIOR TO EXCAVATION. CONTRACTOR SHALL CONTACT UTILITY LOCATING COMPANY AND LOCATE ALL UTILITIES PRIOR TO GRADING START.
- CONTRACTOR SHALL VERIFY HORIZONTAL AND VERTICAL LOCATION OF ALL EXISTING STORM SEWER STRUCTURES, PIPES, AND ALL UTILITIES PRIOR TO CONSTRUCTION.
- ALL PIPES ENTERING STORM SEWER STRUCTURES SHALL BE GROUTED WITH NON-SHRINK GROUT TO ASSURE A WATER-TIGHT FIT.
- ALL DRAINAGE STRUCTURES AND STORM SEWER PIPES LOCATED IN PAVED OR OTHER VEHICULAR AREAS SHALL MEET HEAVY DUTY TRAFFIC (H20) LOADING AND BE INSTALLED ACCORDINGLY.
- ACCESSIBLE ROUTES SHALL HAVE A RUNNING SLOPE OF MAX. 5.0% AND CROSS SLOPE OF MAX. 2.0%, PER TAS REQUIREMENTS.
- RIPRAP GRADATION SHALL BE IN ACCORDANCE WITH THE SITESWORK SPECIFICATIONS & DETAILS.
- IF THE CONTRACTOR RELOCATES BENCHMARK WITH A NEW BENCHMARK, IT SHALL BE LOCATED WITHIN A TOLERANCE OF 0.010 FEET.
- CONTRACTOR SHALL MATCH EXISTING PAVEMENT IN GRADE AND ALIGNMENT, WHERE APPLICABLE.
- CONTRACTOR SHALL MATCH EXISTING CURB AND GUTTER IN GRADE, SIZE, TYPE AND ALIGNMENT AT ADJACENT ROADWAYS.
- ADJUST PAVEMENT AND/OR CURB ELEVATIONS AS NECESSARY TO ASSURE A SMOOTH FIT AND CONTINUOUS GRADE WITH EXISTING, WHERE APPLICABLE.
- DRAINAGE SHALL BE MAINTAINED AWAY FROM FOUNDATIONS, BOTH DURING AND AFTER CONSTRUCTION.
- ALL PROPOSED CONTOURS AND SPOT GRADES ARE FOR THE FINISHED SURFACE. CONTRACTOR SHALL ADJUST ROUGH GRADING AS NEEDED TO ACCOUNT FOR IMPORT MATERIALS.
- ALL PAVING AND DRAINAGE IMPROVEMENTS SHALL BE DESIGNED AND CONSTRUCTED IN ACCORDANCE WITH CITY STANDARD SPECIFICATIONS. WHERE ANY QUESTIONS ARISE AS TO THE INTERPRETATION OF THE STANDARDS OF DESIGN, PLEASE CONTACT THE CONSULTANT.

LANDSCAPE NOTES:

- ALL IMPROVEMENTS SHALL BE IN ACCORDANCE WITH THE CITY SPECIFICATIONS AND ORDINANCES.
- THE CONTRACTOR IS REQUIRED TO GRASS ALL AREAS DISTURBED BY CONSTRUCTION.
- AT COMPLETION OF THE PAVING AND FINAL GRADING, THE DISTURBED AREA(S) SHALL BE REVEGETATED IN ACCORDANCE WITH THE PLANS.
- ALL PROPOSED PLANTS SHALL BE STAKED ON THE GROUND AND APPROVED BY CONSULTANT BEFORE BEING PLANTED.
- ALL PLANTING BEDS SHALL HAVE 4 INCH DEEP HARDWOOD MULCH.
- EXCEPT AS OTHERWISE PROVIDED, THE CONTRACTOR SHALL PROCUER ALL PERMITS AND LICENSES, PAY ALL CHARGES AND FEES AND GIVE ALL NOTICES NECESSARY & INCIDENTAL TO THE DUE LAWFUL PROSECUTION OF THE WORK.
- CONTRACTOR SHALL NOTIFY PERTINENT UTILITY COMPANIES 48 HOURS PRIOR TO CONSTRUCTION FOR CURRENT UTILITY LOCATIONS. EXTREME CARE SHALL BE EXERCISED IN EXCAVATING AND WORKING NEAR EXISTING UTILITIES. CONTRACTOR SHALL VERIFY THE LOCATION & CONDITION OF ALL UTILITIES AND BE RESPONSIBLE FOR DAMAGE TO ANY UTILITIES.
- THE CONTRACTOR SHALL AT ALL TIMES PROTECT HIS WORK FROM DAMAGE & THEFT & REPLACE ALL DAMAGED OR STOLEN PARTS UNTIL THE WORK IS ACCEPTED IN WRITING BY OWNER.




MHS
PLANNING & DESIGN

12222 NAME DEFINED
BRASS BELL
212 W. 9th St, Tyler, TX 75701
903.597.6606
TBPE #14571

Preliminary
Documents Released:
February 15, 2024
NOT FOR
CONSTRUCTION

LELLA MEMORIAL

Tyler, Texas 75703

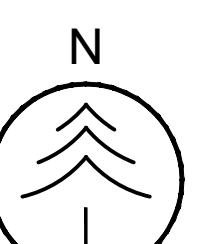

0
5
10
Feet

SITE LAYOUT
SL-1

Job Number: 23-053
Date: 2/15/2024

Drawn: JHD
Checked: DBS

Revision History

LEGEND


Existing Concrete	
5" CONCRETE SIDEWALK (± 640 SF)	

EQUIPMENT SUMMARY:

- 1 KRAFTMAN
PAVILION - # TS-HEX08-04-TG
- 1 KAY PARK
DUCTILE IRON PARK CHAIR - # IVPC
- 1 KAY PARK
DUCTILE IRON PARK BENCH - # IVB
- 1 LEON'S SIGNS
12"X18" CAST BRONZE MEMORIAL SIGN
- 1 BRASSBELL

CONTACTS:

- KRAFTSMAN - RYAN SLOTT
214.282.9580
- KAY PARK
800.553.2476
- LEON SIGNS
903.597.7731
- BRASS BELL
919.285.0930

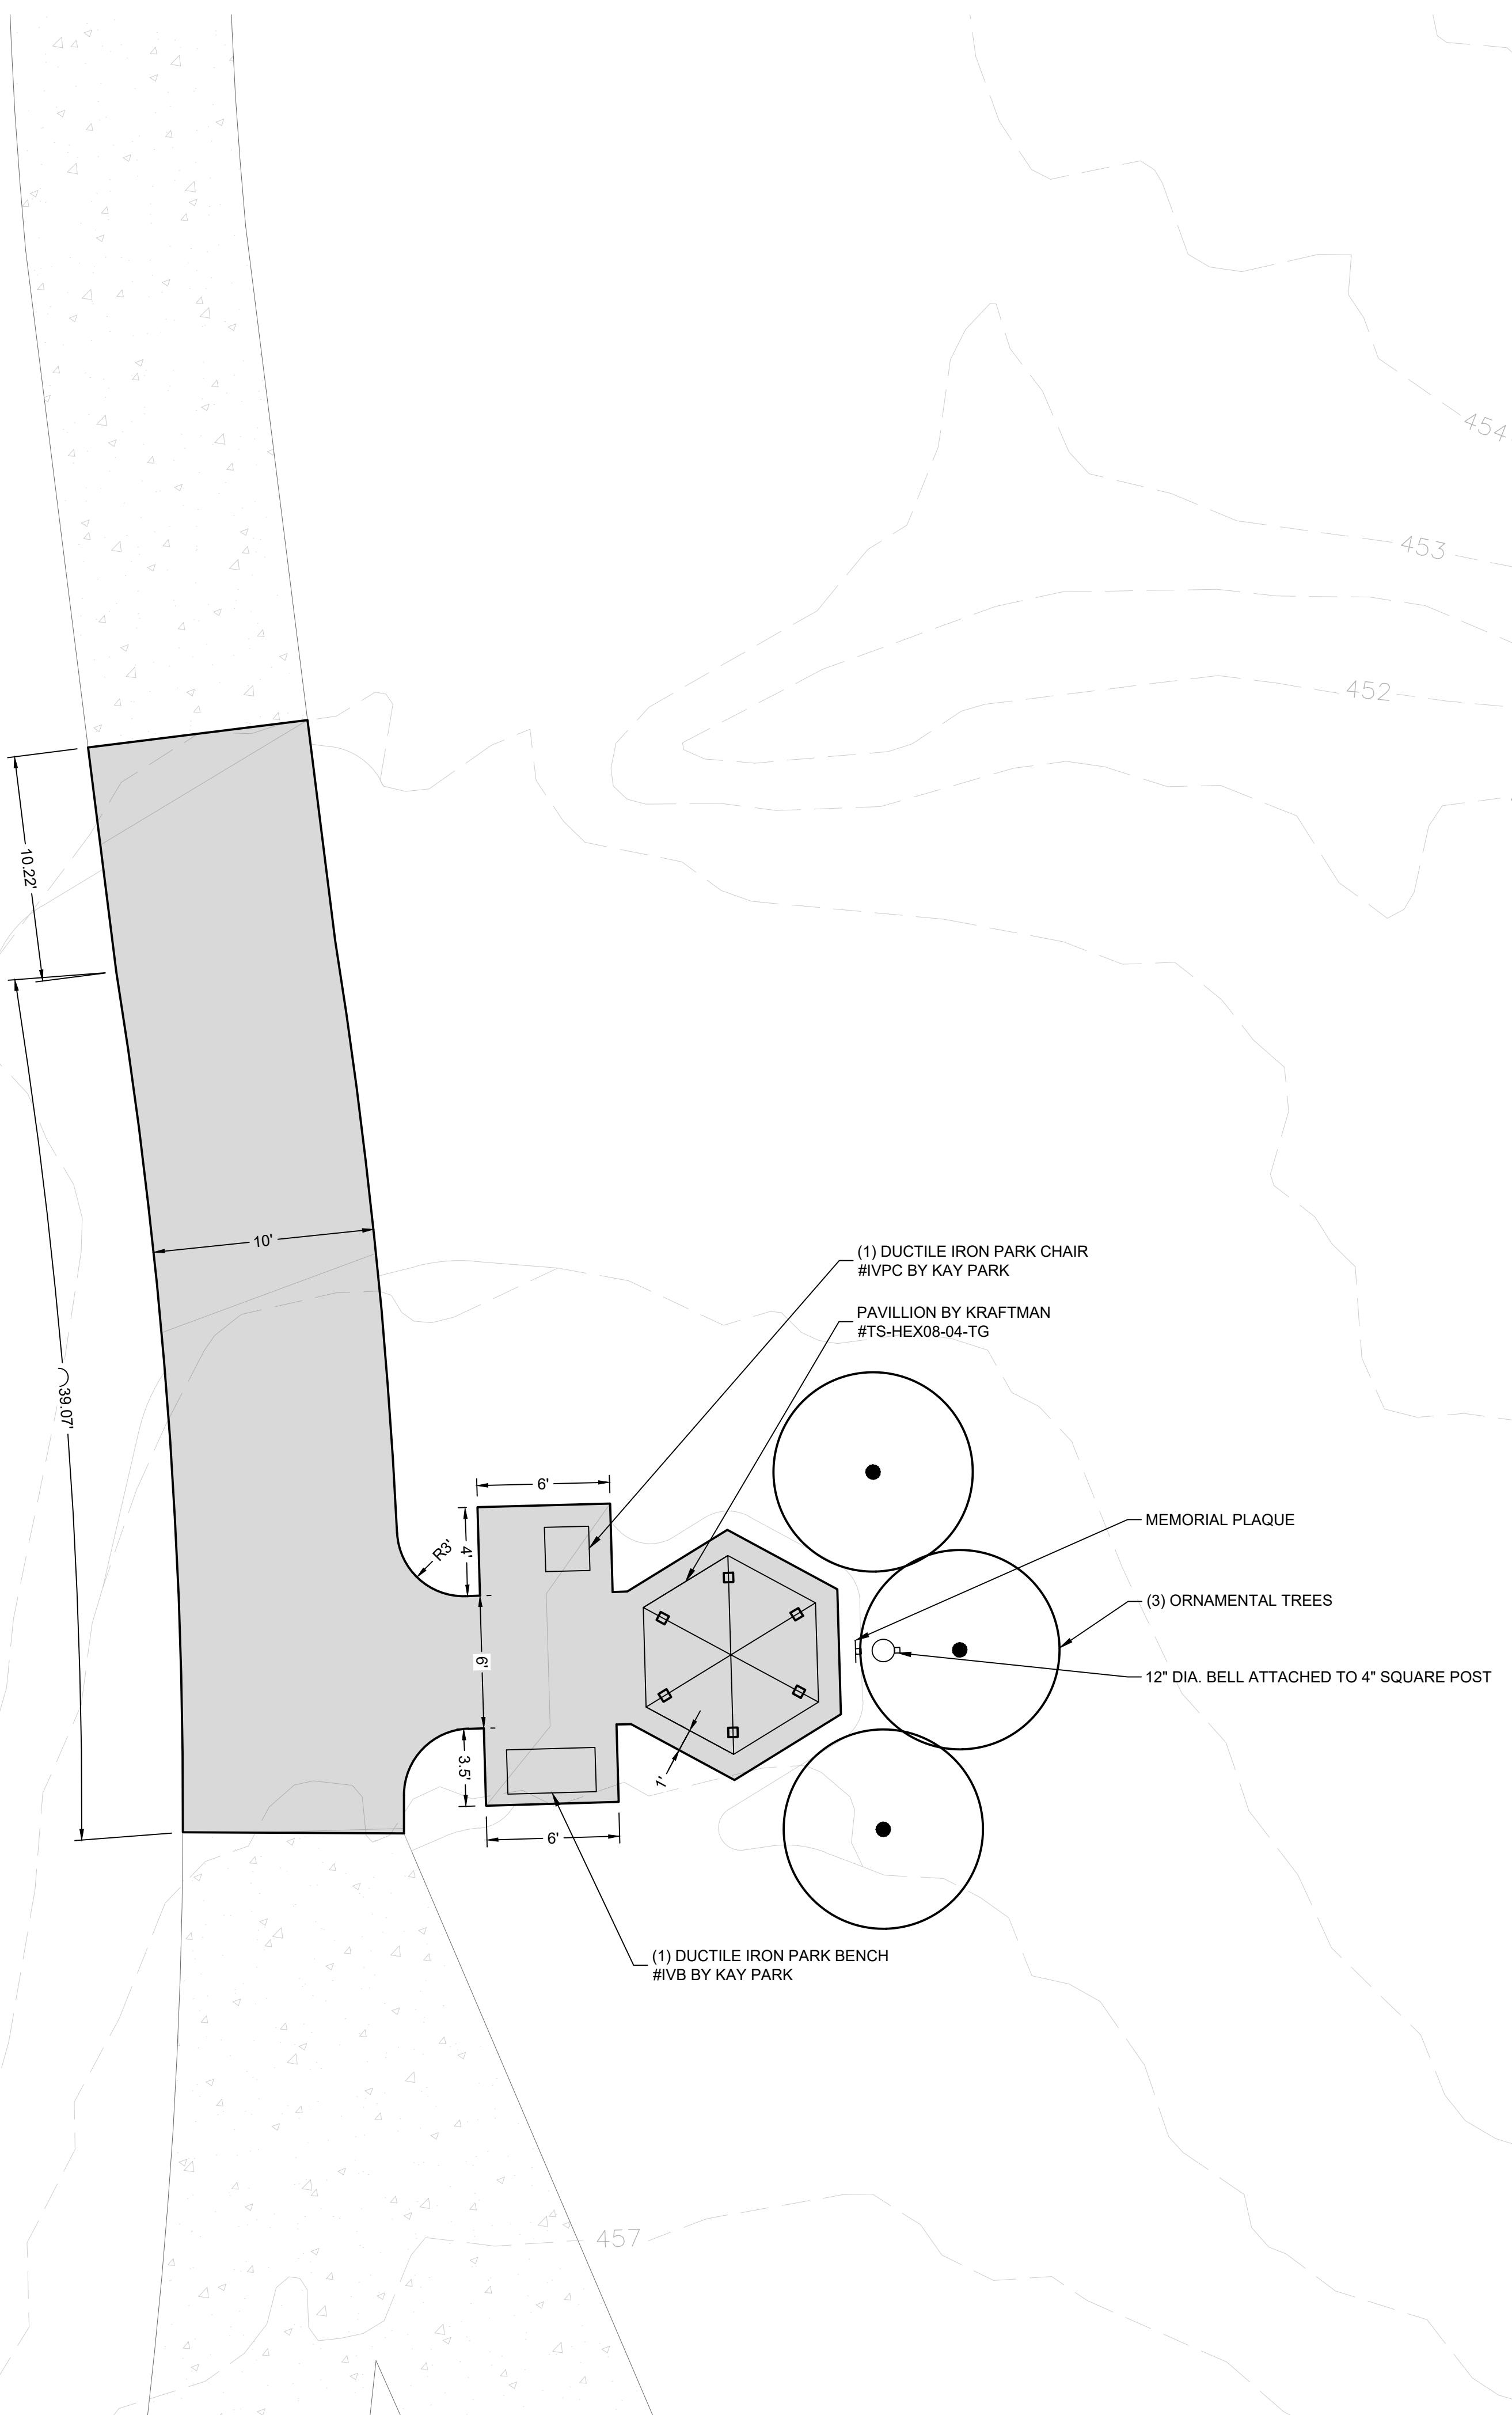




MHS
PLANNING & DESIGN

12222 Merit Dr, Dallas, TX 75251
214.845.7008
212 W. 9th St, Tyler, TX 75701
903.597.6606
TBPE #14571

Preliminary
Documents Released:
February 15, 2024
NOT FOR
CONSTRUCTION

LELLA MEMORIAL

Tyler, Texas 75703

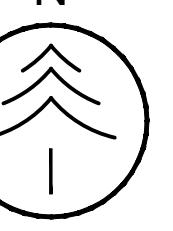

0
5
10
Feet
1" = 5'

Job Number: 23-053
Date: 2/15/2024
**SITE
PREPARATION
PLAN**
SP-1

LEGEND

- 500 — EXISTING CONTOUR
- - - SAWCUT LINE
- X — TO BE REMOVED
- LD — LIMITS OF DISTURBANCE
- SF — SILT FENCE
- X — CONSTRUCTION FENCE

NOTES:

1. ALL SLOPES 4:1 OR STEEPER SHALL HAVE EROSION CONTROL MATTING.
2. CONTRACTOR SHALL SEED AND ESTABLISH VEGETATION FOR ALL DISTURBED AREAS.
3. EROSION CONTROL MEASURES SHALL BE REQUIRED THROUGHOUT CONSTRUCTION AND MAINTAINED TO FULLY FUNCTION UNTIL NO LONGER REQUIRED FOR FINAL STABILIZATION OF THE SITE. ADDITIONAL EROSION CONTROL MEASURES MAY BE REQUIRED THAN WHAT IS SHOWN ON THE PLANS.
4. CONTRACTOR SHALL DAILY MONITOR ACCESS POINTS TO THE SITE FROM PUBLIC ROADWAYS AND SHALL INSTALL A CONSTRUCTION EXIT AT LOCATION(S) SELECTED BY THE CONTRACTOR TO PREVENT OR MINIMIZE OFF-SITE TRACKING OF SEDIMENT FROM THE CONSTRUCTION SITE.
5. CONTRACTOR TO DETERMINE LOCATION CONSTRUCTION ENTRY/EXIT, TEMPORARY GATE, AND MATERIAL STORAGE AREAS WITH CITY.
6. SWPPP PERMITTING IS NOT REQUIRED SINCE THE LIMITS OF DISTURBANCE FOR THIS PROJECT ARE UNDER 1 ACRE.

Drawn:
Checked:
JHD
DBS

Revision History





MHS
PLANNING & DESIGN

12222 Merit Dr, Dallas, TX 75251
214.845.7008
212 W. 9th St, Tyler, TX 75701
903.597.6606
TBPE #14571

Preliminary
Documents Released:
February 15, 2024
NOT FOR
CONSTRUCTION

LELLA MEMORIAL

Tyler, Texas 75703

Drawn: JHD
Checked: DBS


Revision History

Job Number: 23-053
Date: 2/15/2024

GRADING & JOINT
PLAN

G-1


	EXPANSION JOINT
	SAW-CUT JOINT
	LONGITUDINAL BUTT JOINT
	EXISTING CONCRETE
	5" CONCRETE PAVEMENT
	EXISTING CONTOUR
	PROPOSED CONTOUR
	EXISTING SPOT ELEVATION
	PAVEMENT SURFACE
	GROUND SURFACE

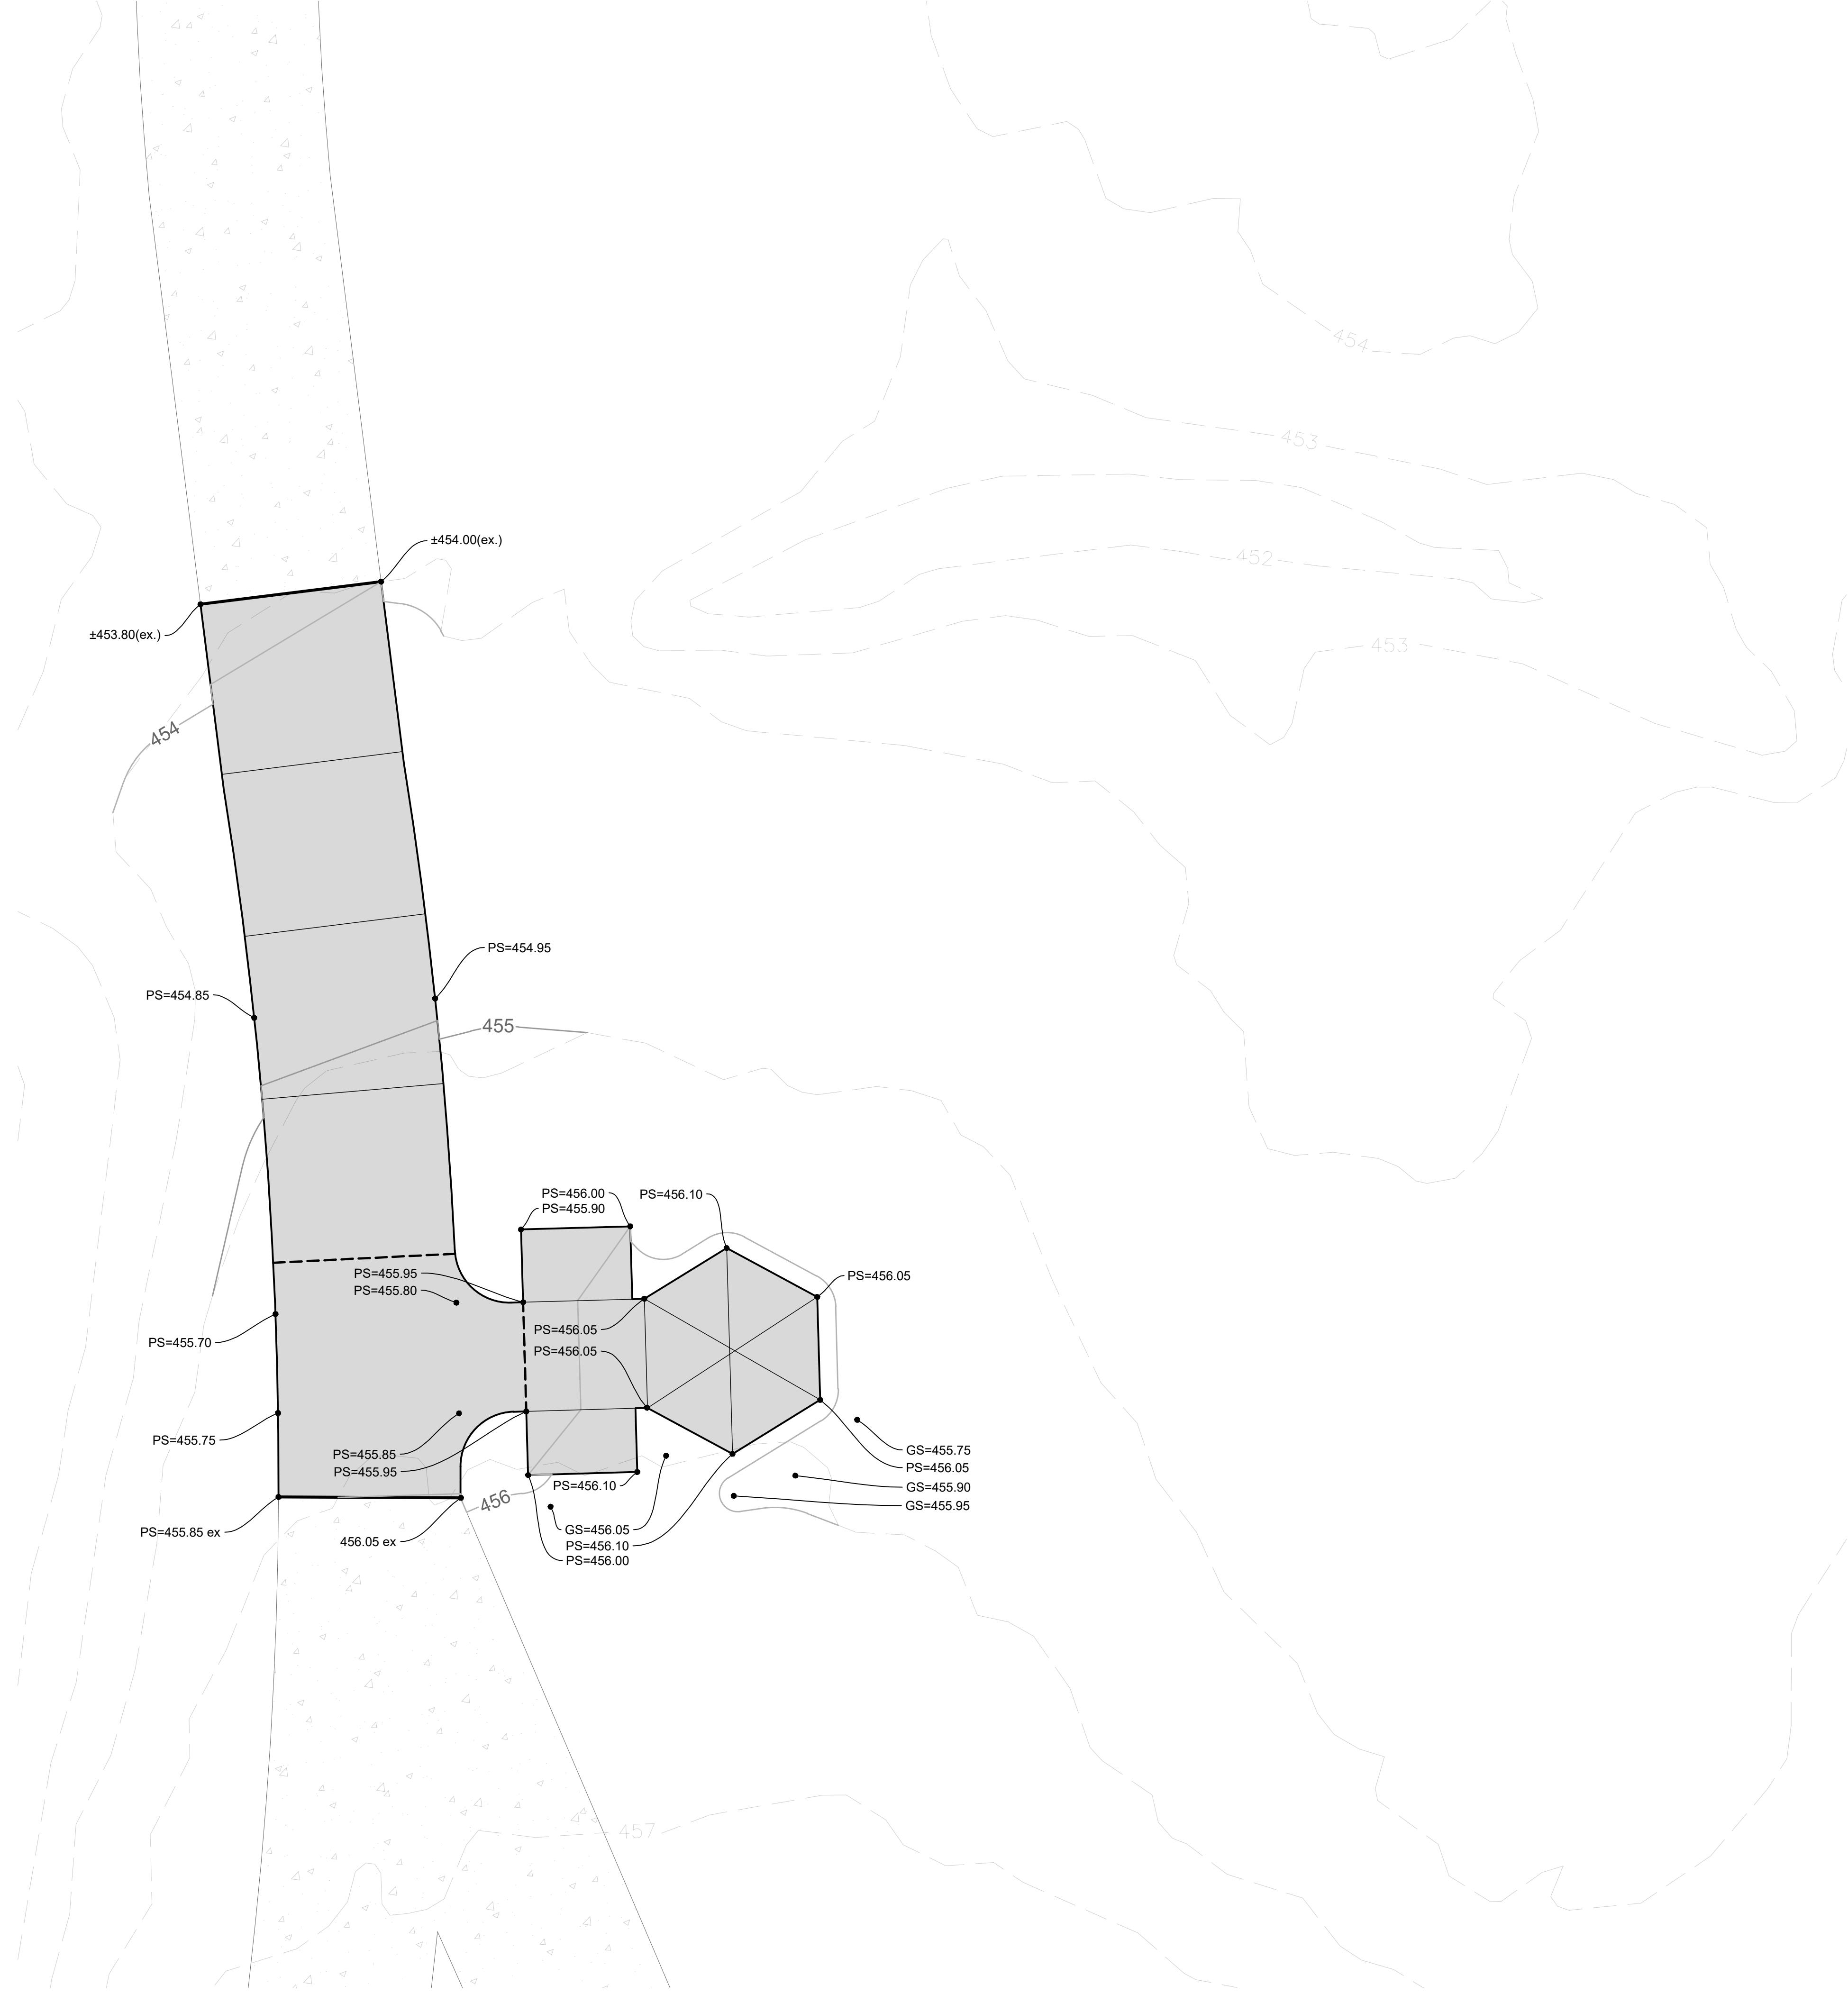

Preliminary
Documents Released:
February 15, 2024
NOT FOR
CONSTRUCTION


LELLA MEMORIAL

Tyler, Texas 75703

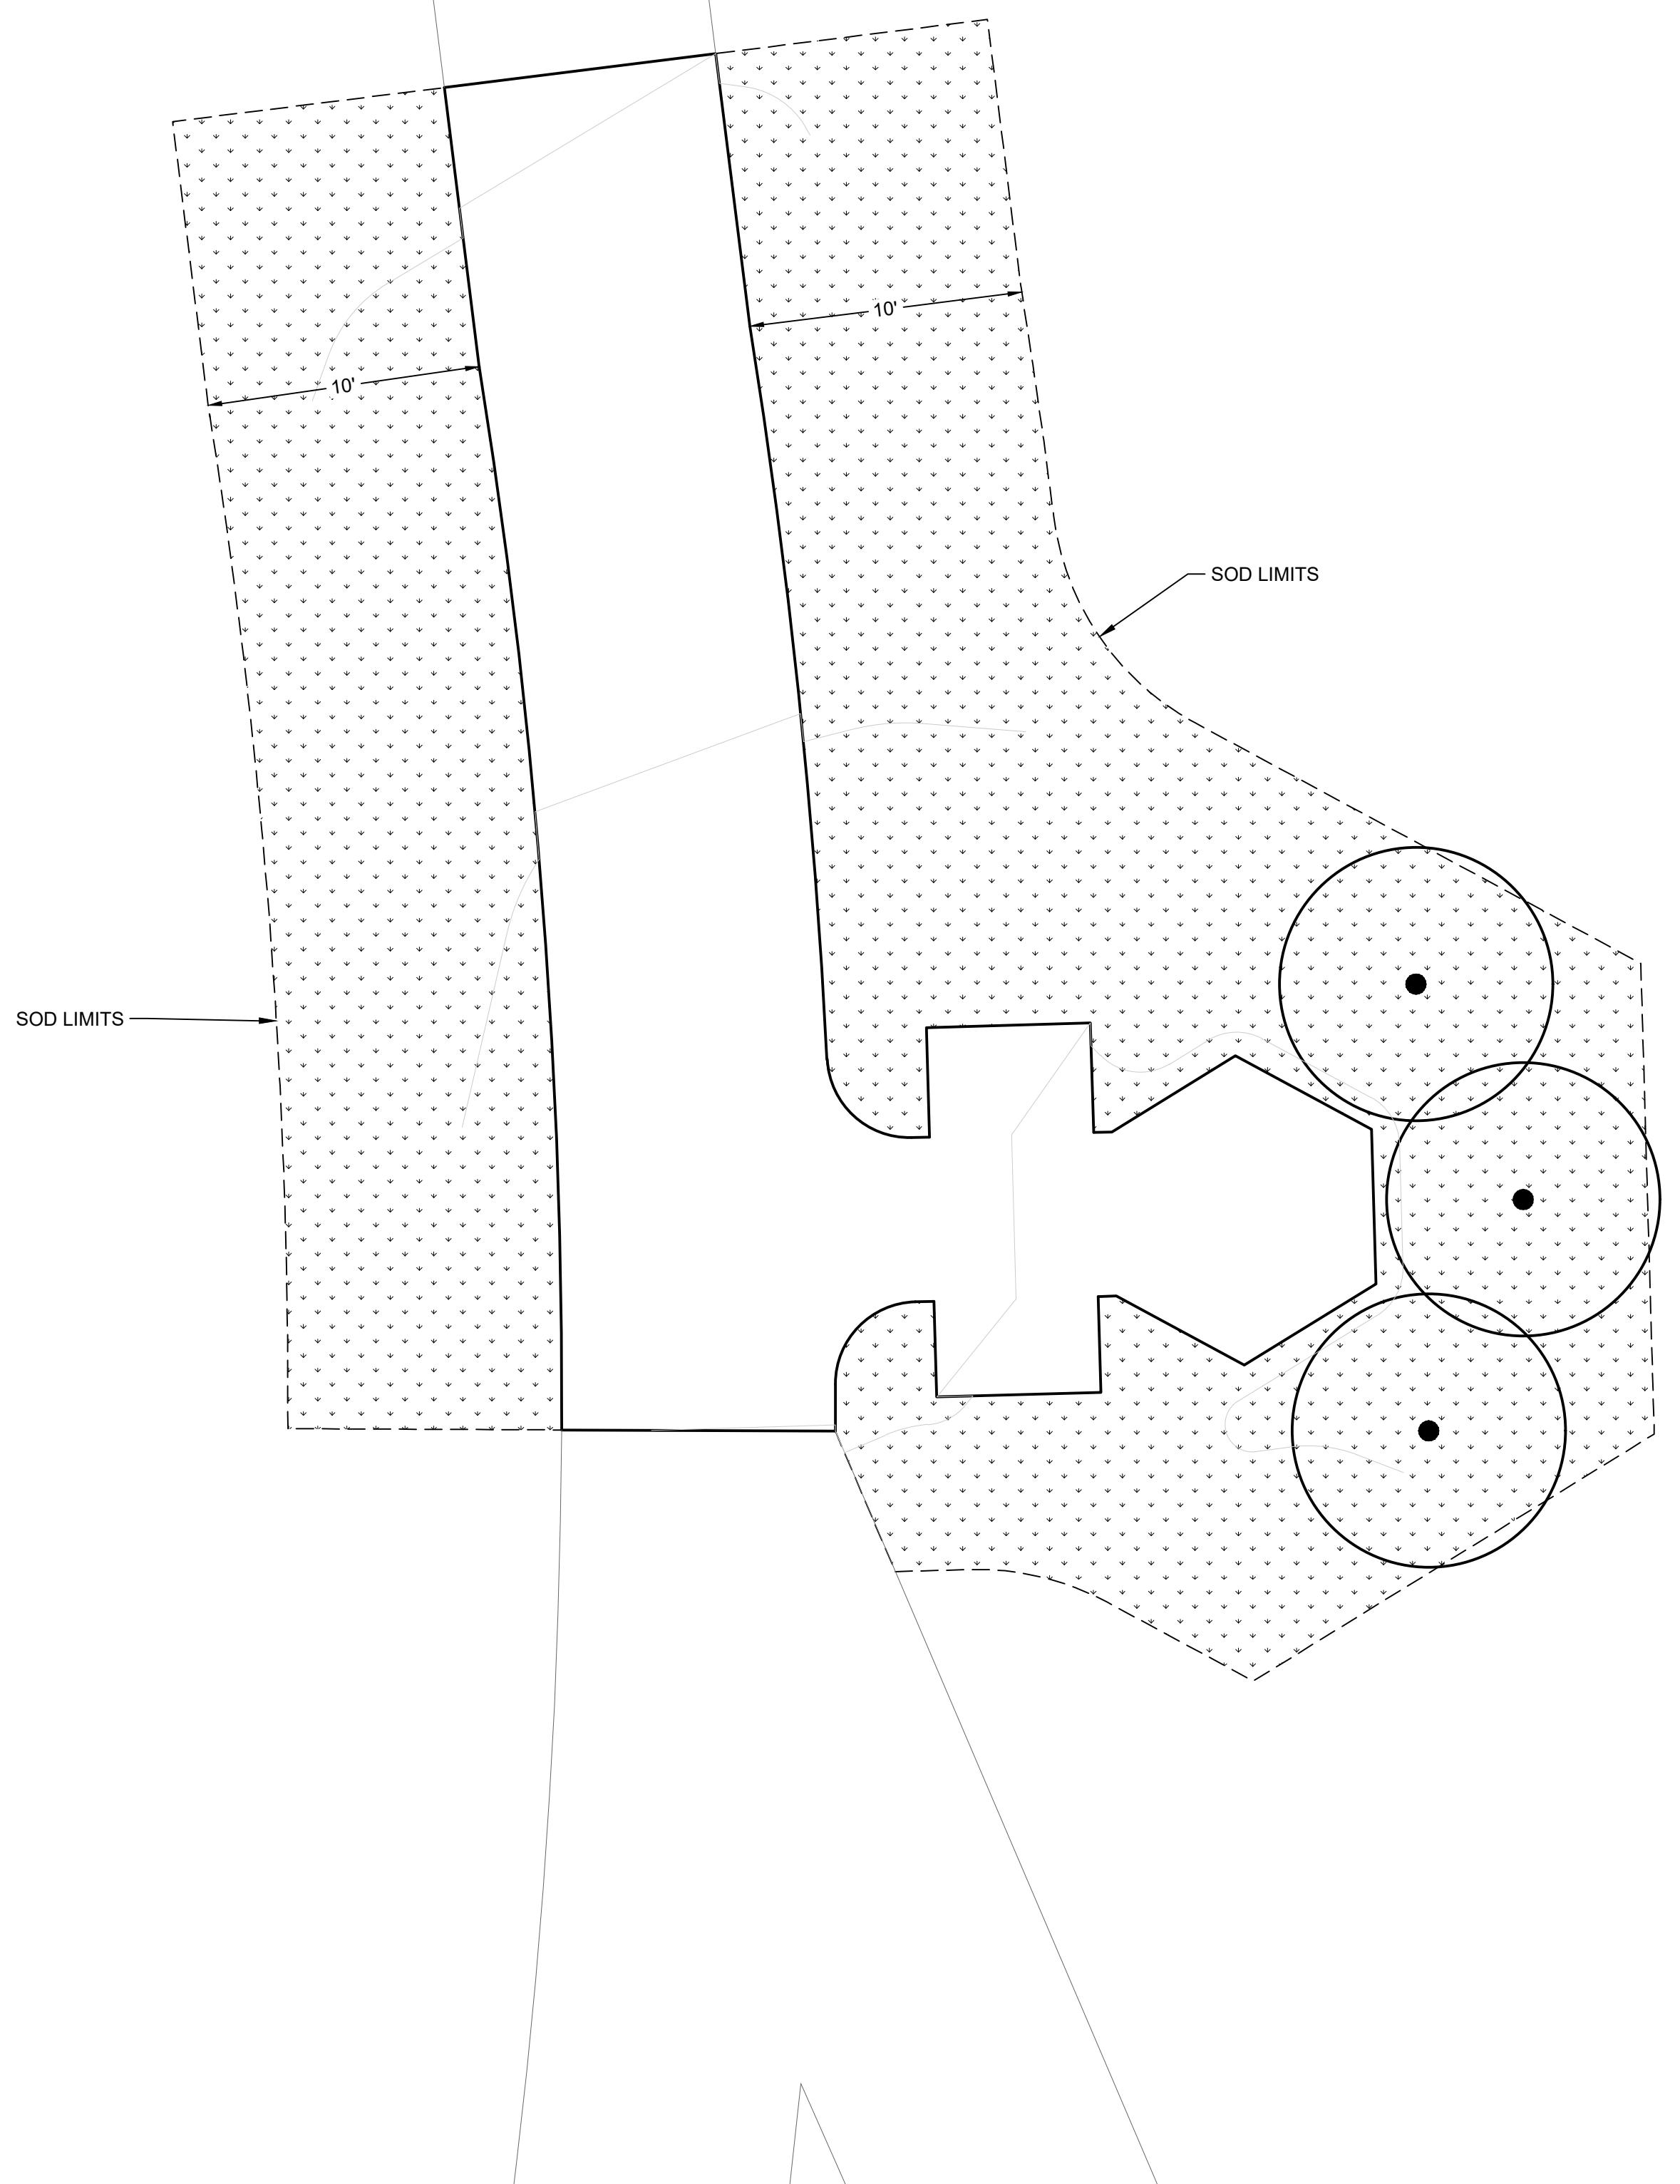



PLANT SCHEDULE

SYMBOL	BOTANICAL / COMMON NAME	CONT	QTY
ORNAMENTAL TREES			
●	Cercis canadensis / Eastern Redbud	15 gal.	3
TURFGRASS			
[Dotted pattern]	Cynodon dactylon / Bermudagrass	Sod	1,419 sf

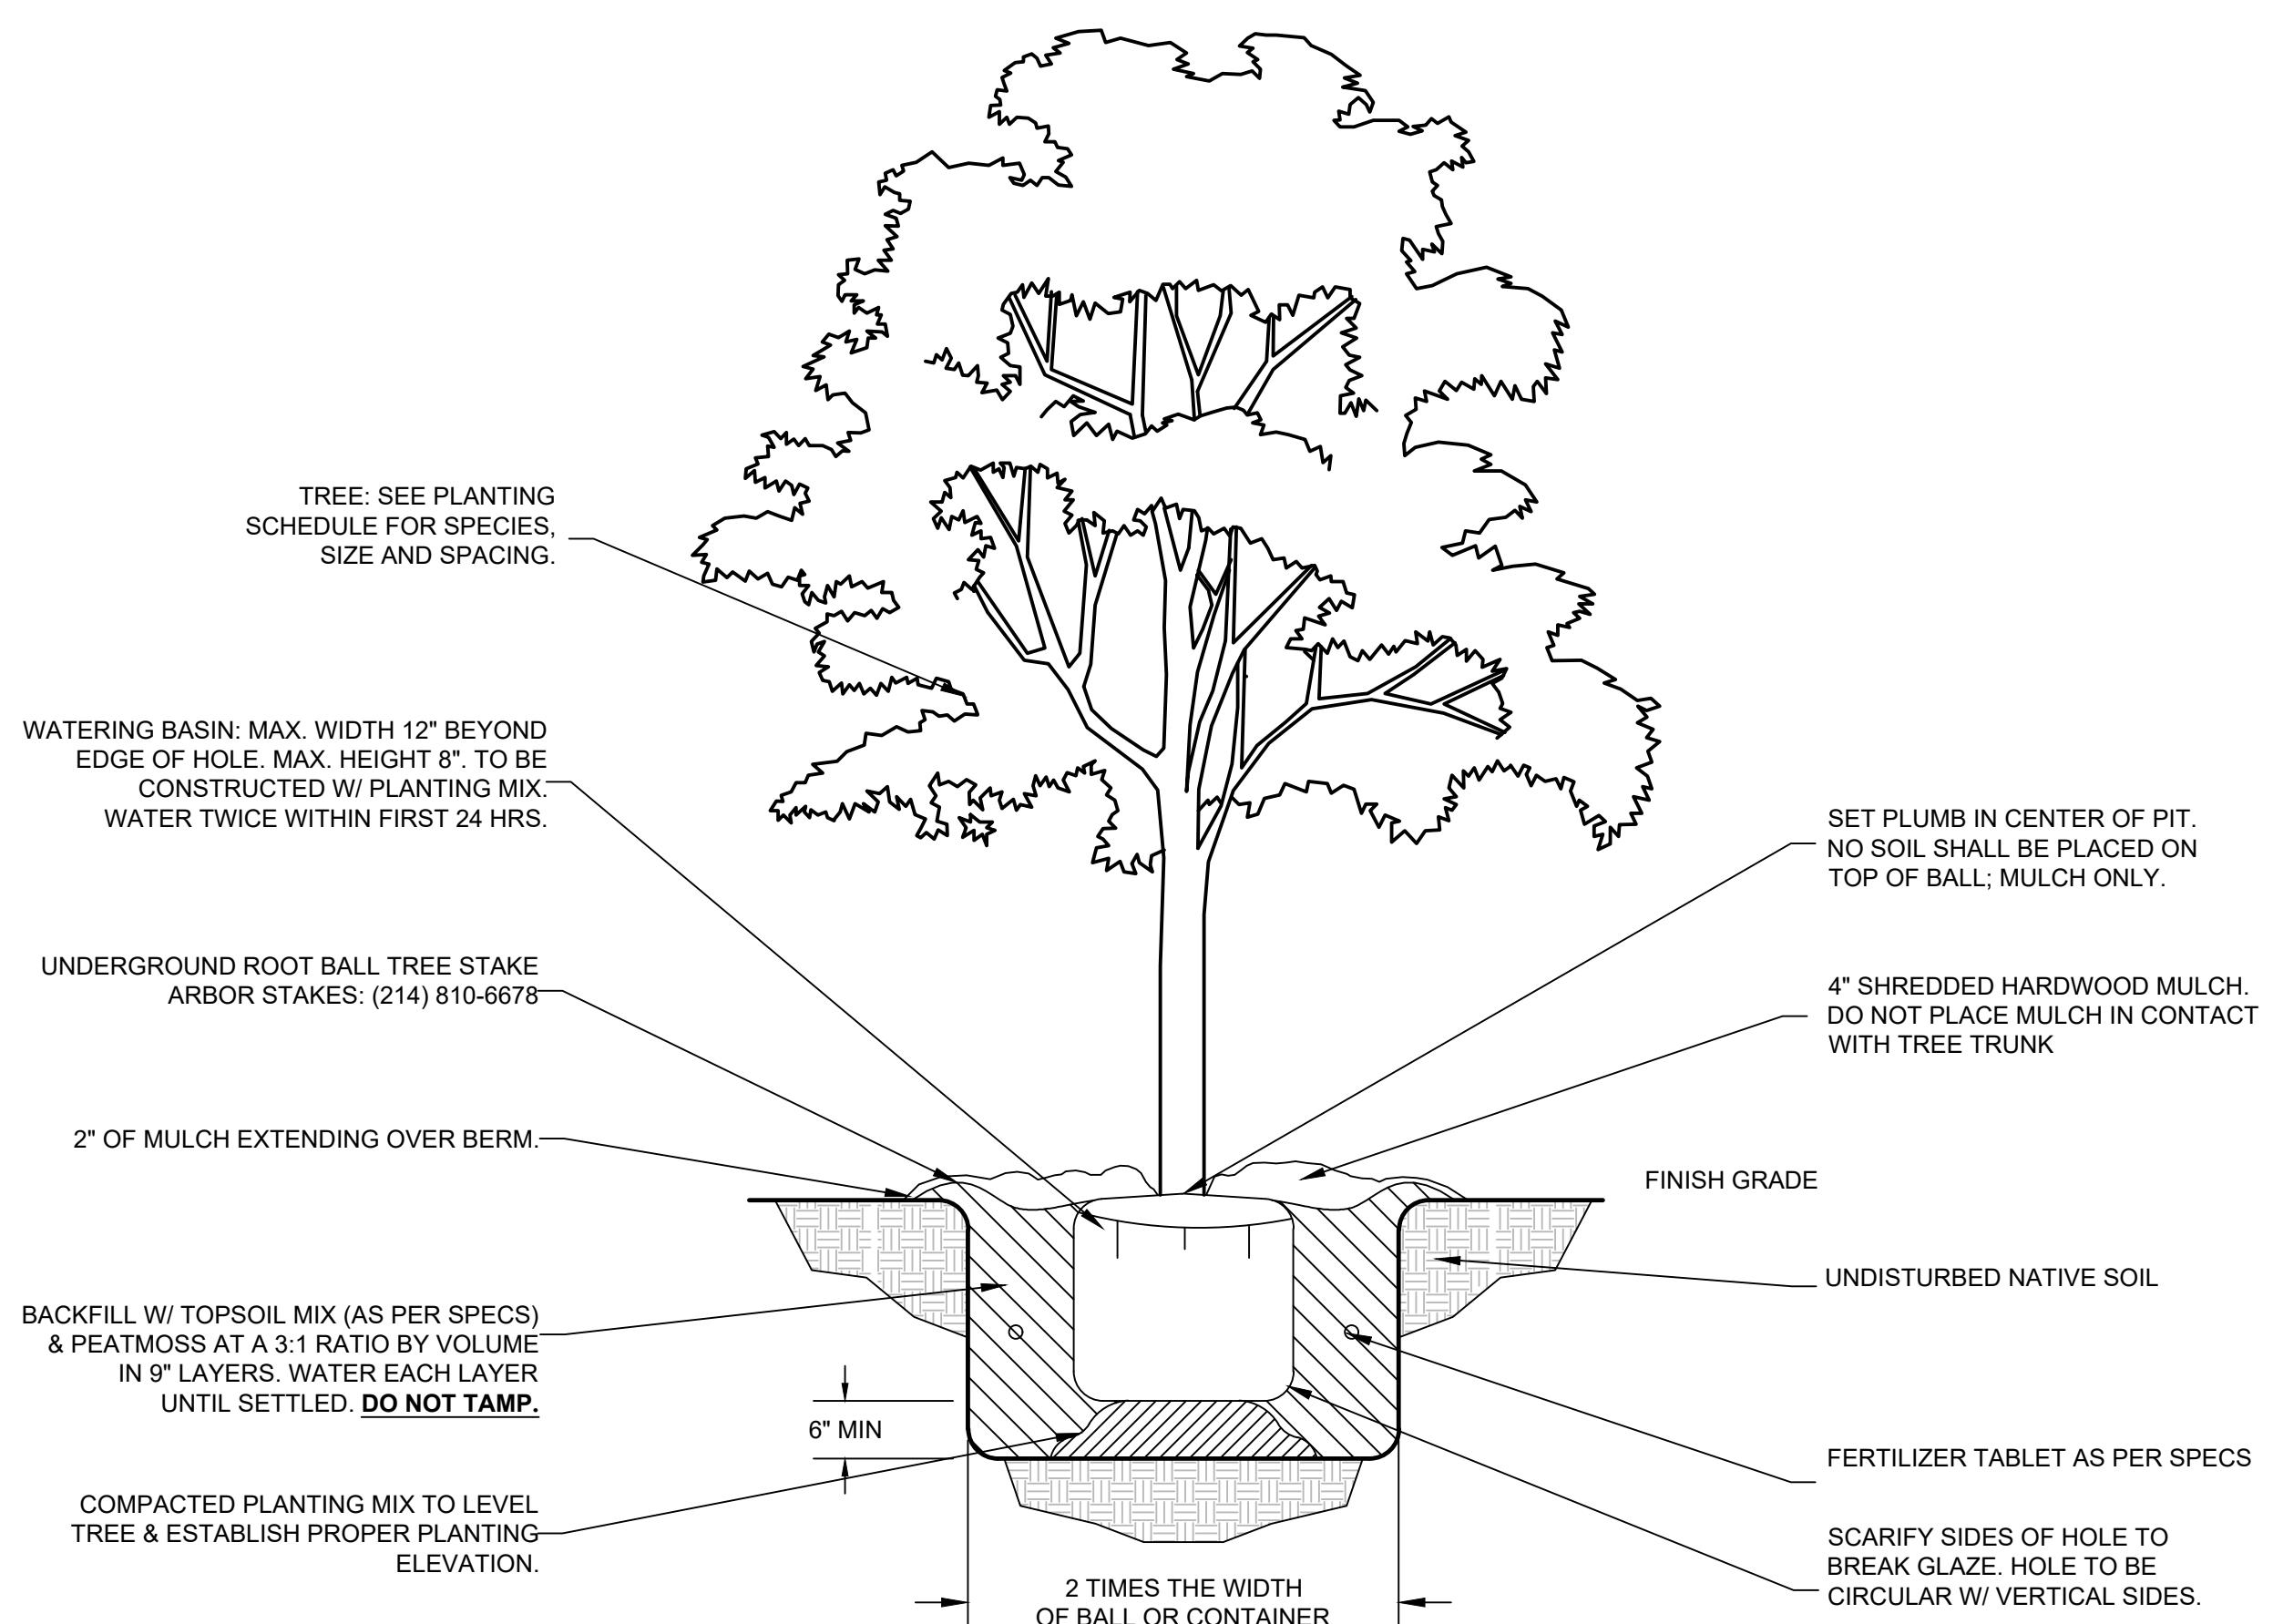


TREE PLANTING DETAIL

N.T.S.

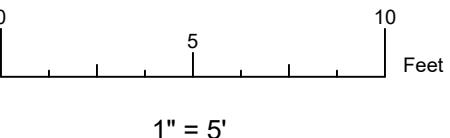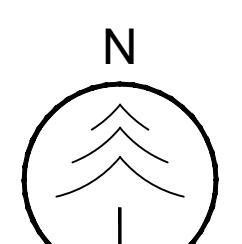


Job Number: 23-053
Date: 2/15/2024

LANDSCAPE PLAN
L-1

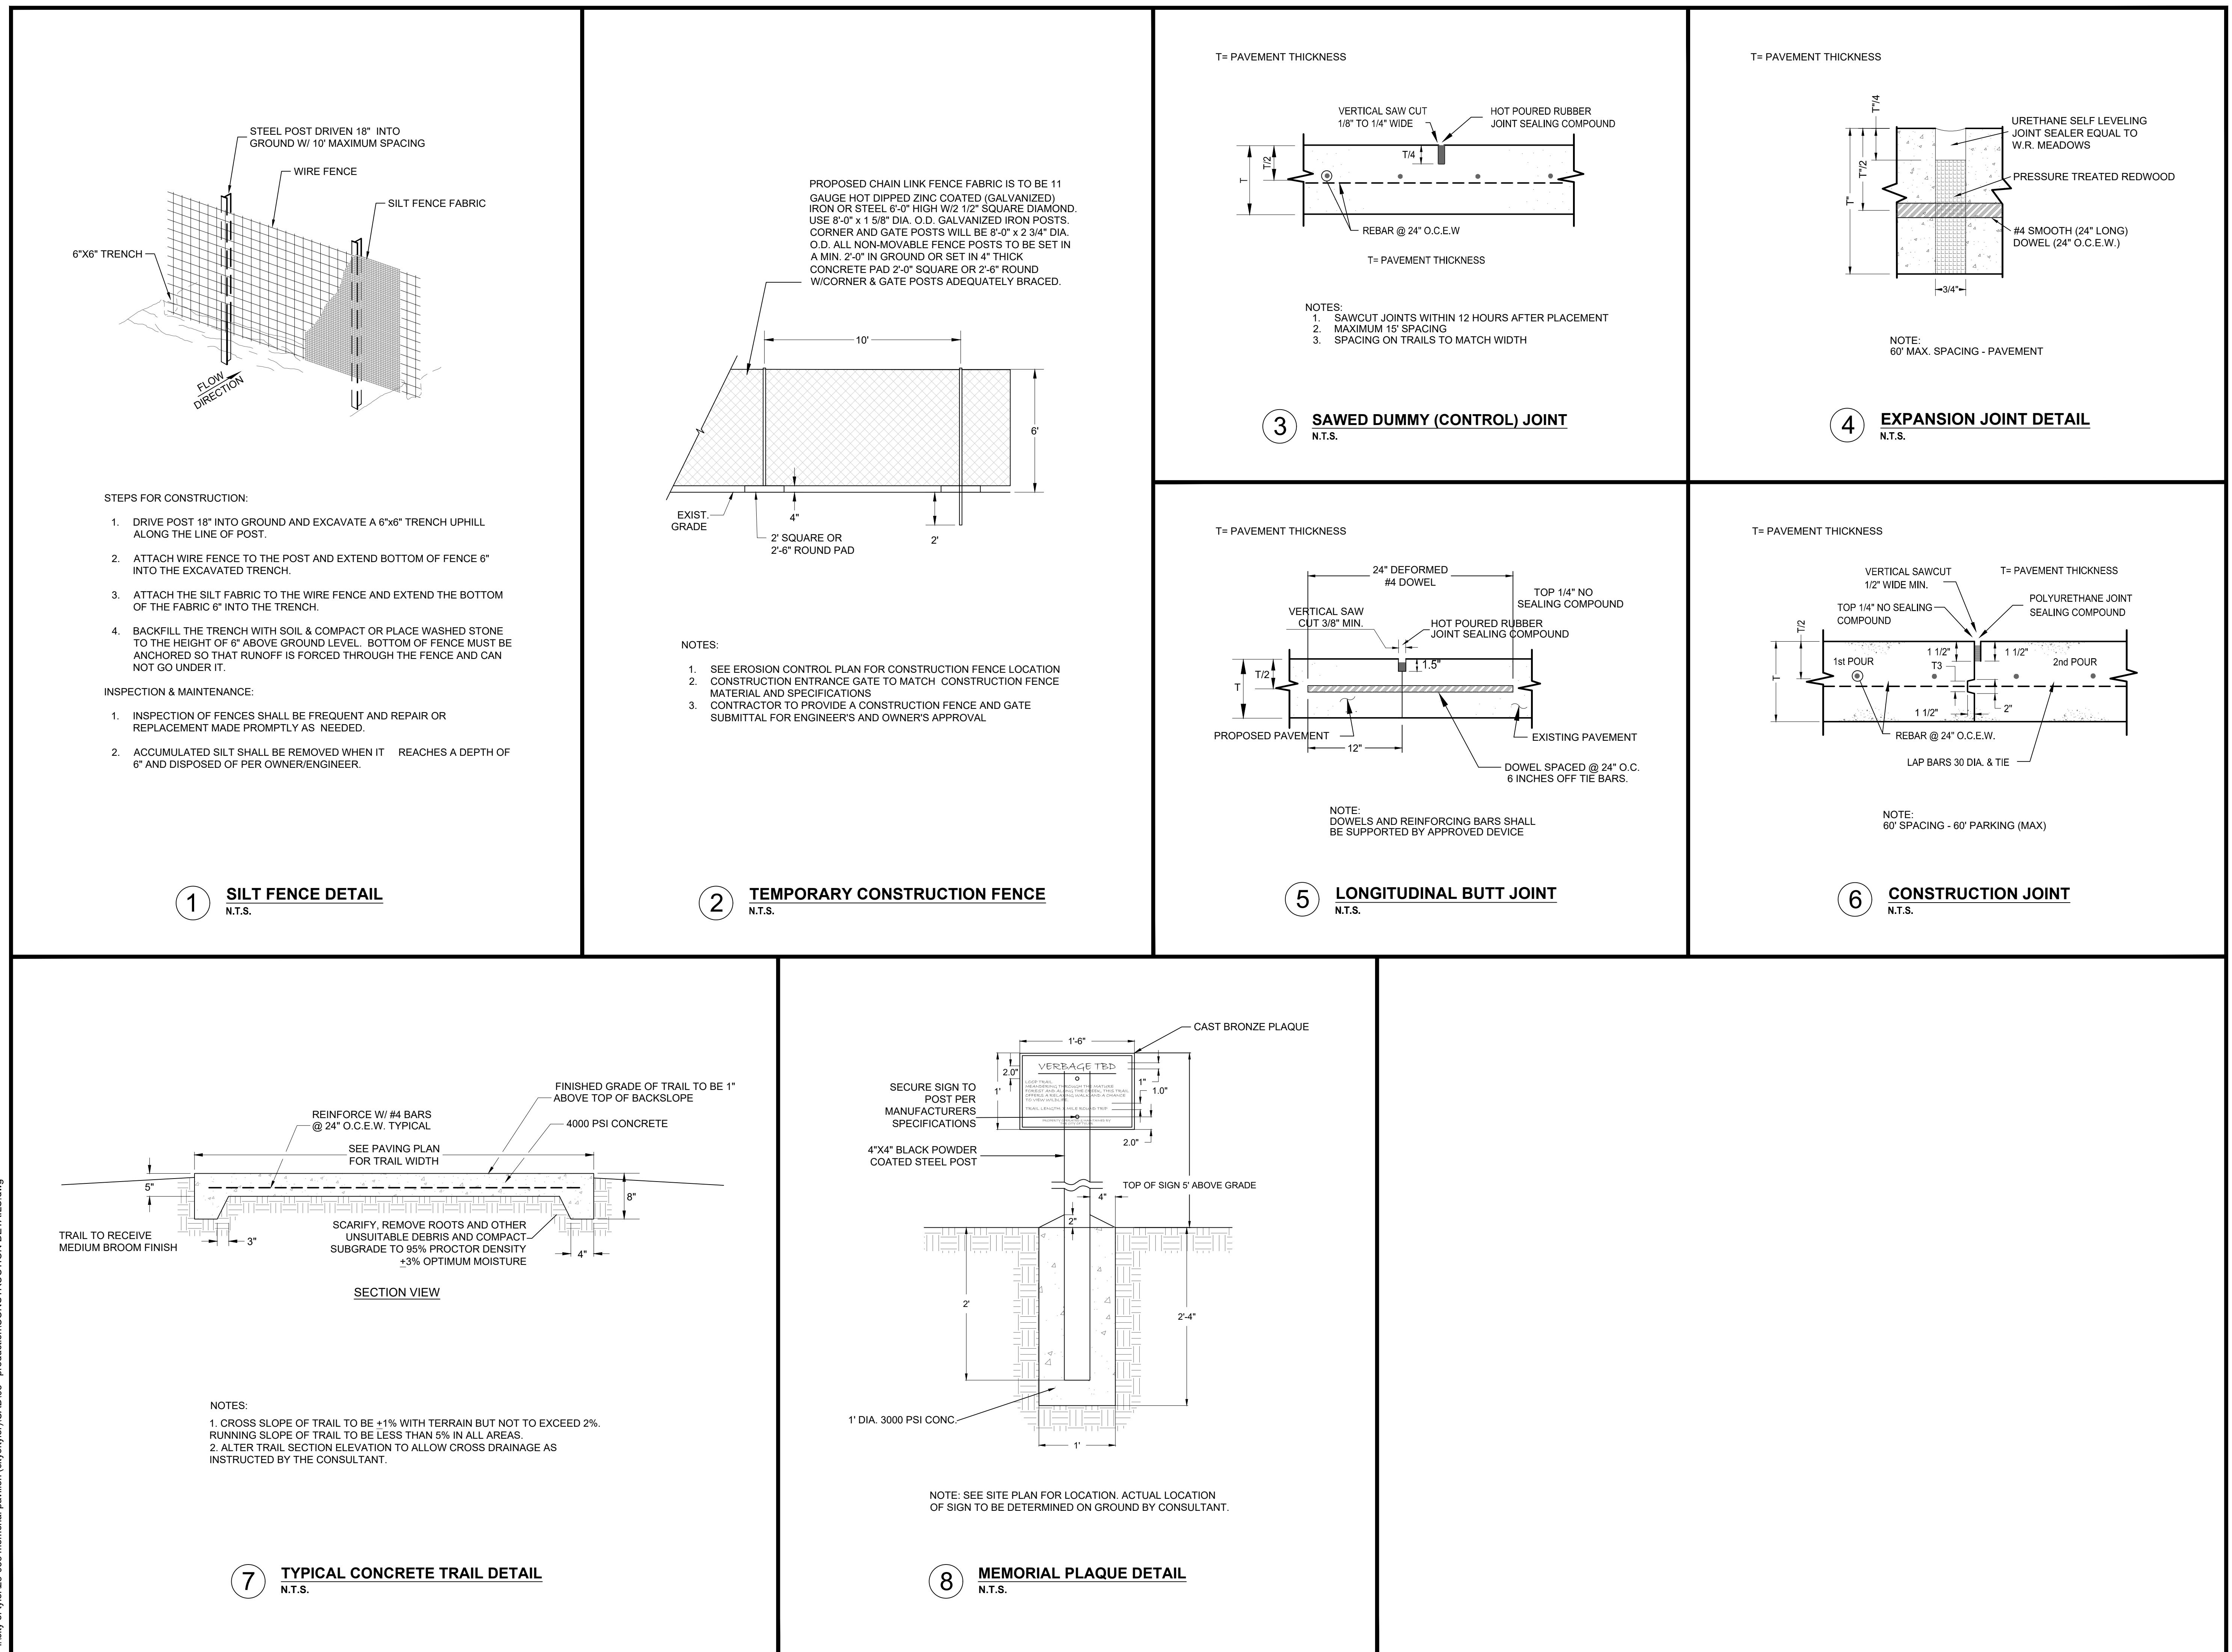

PRELIMINARY DRAWING – NOT FOR CONSTRUCTION
TS-HEX08-04-TG

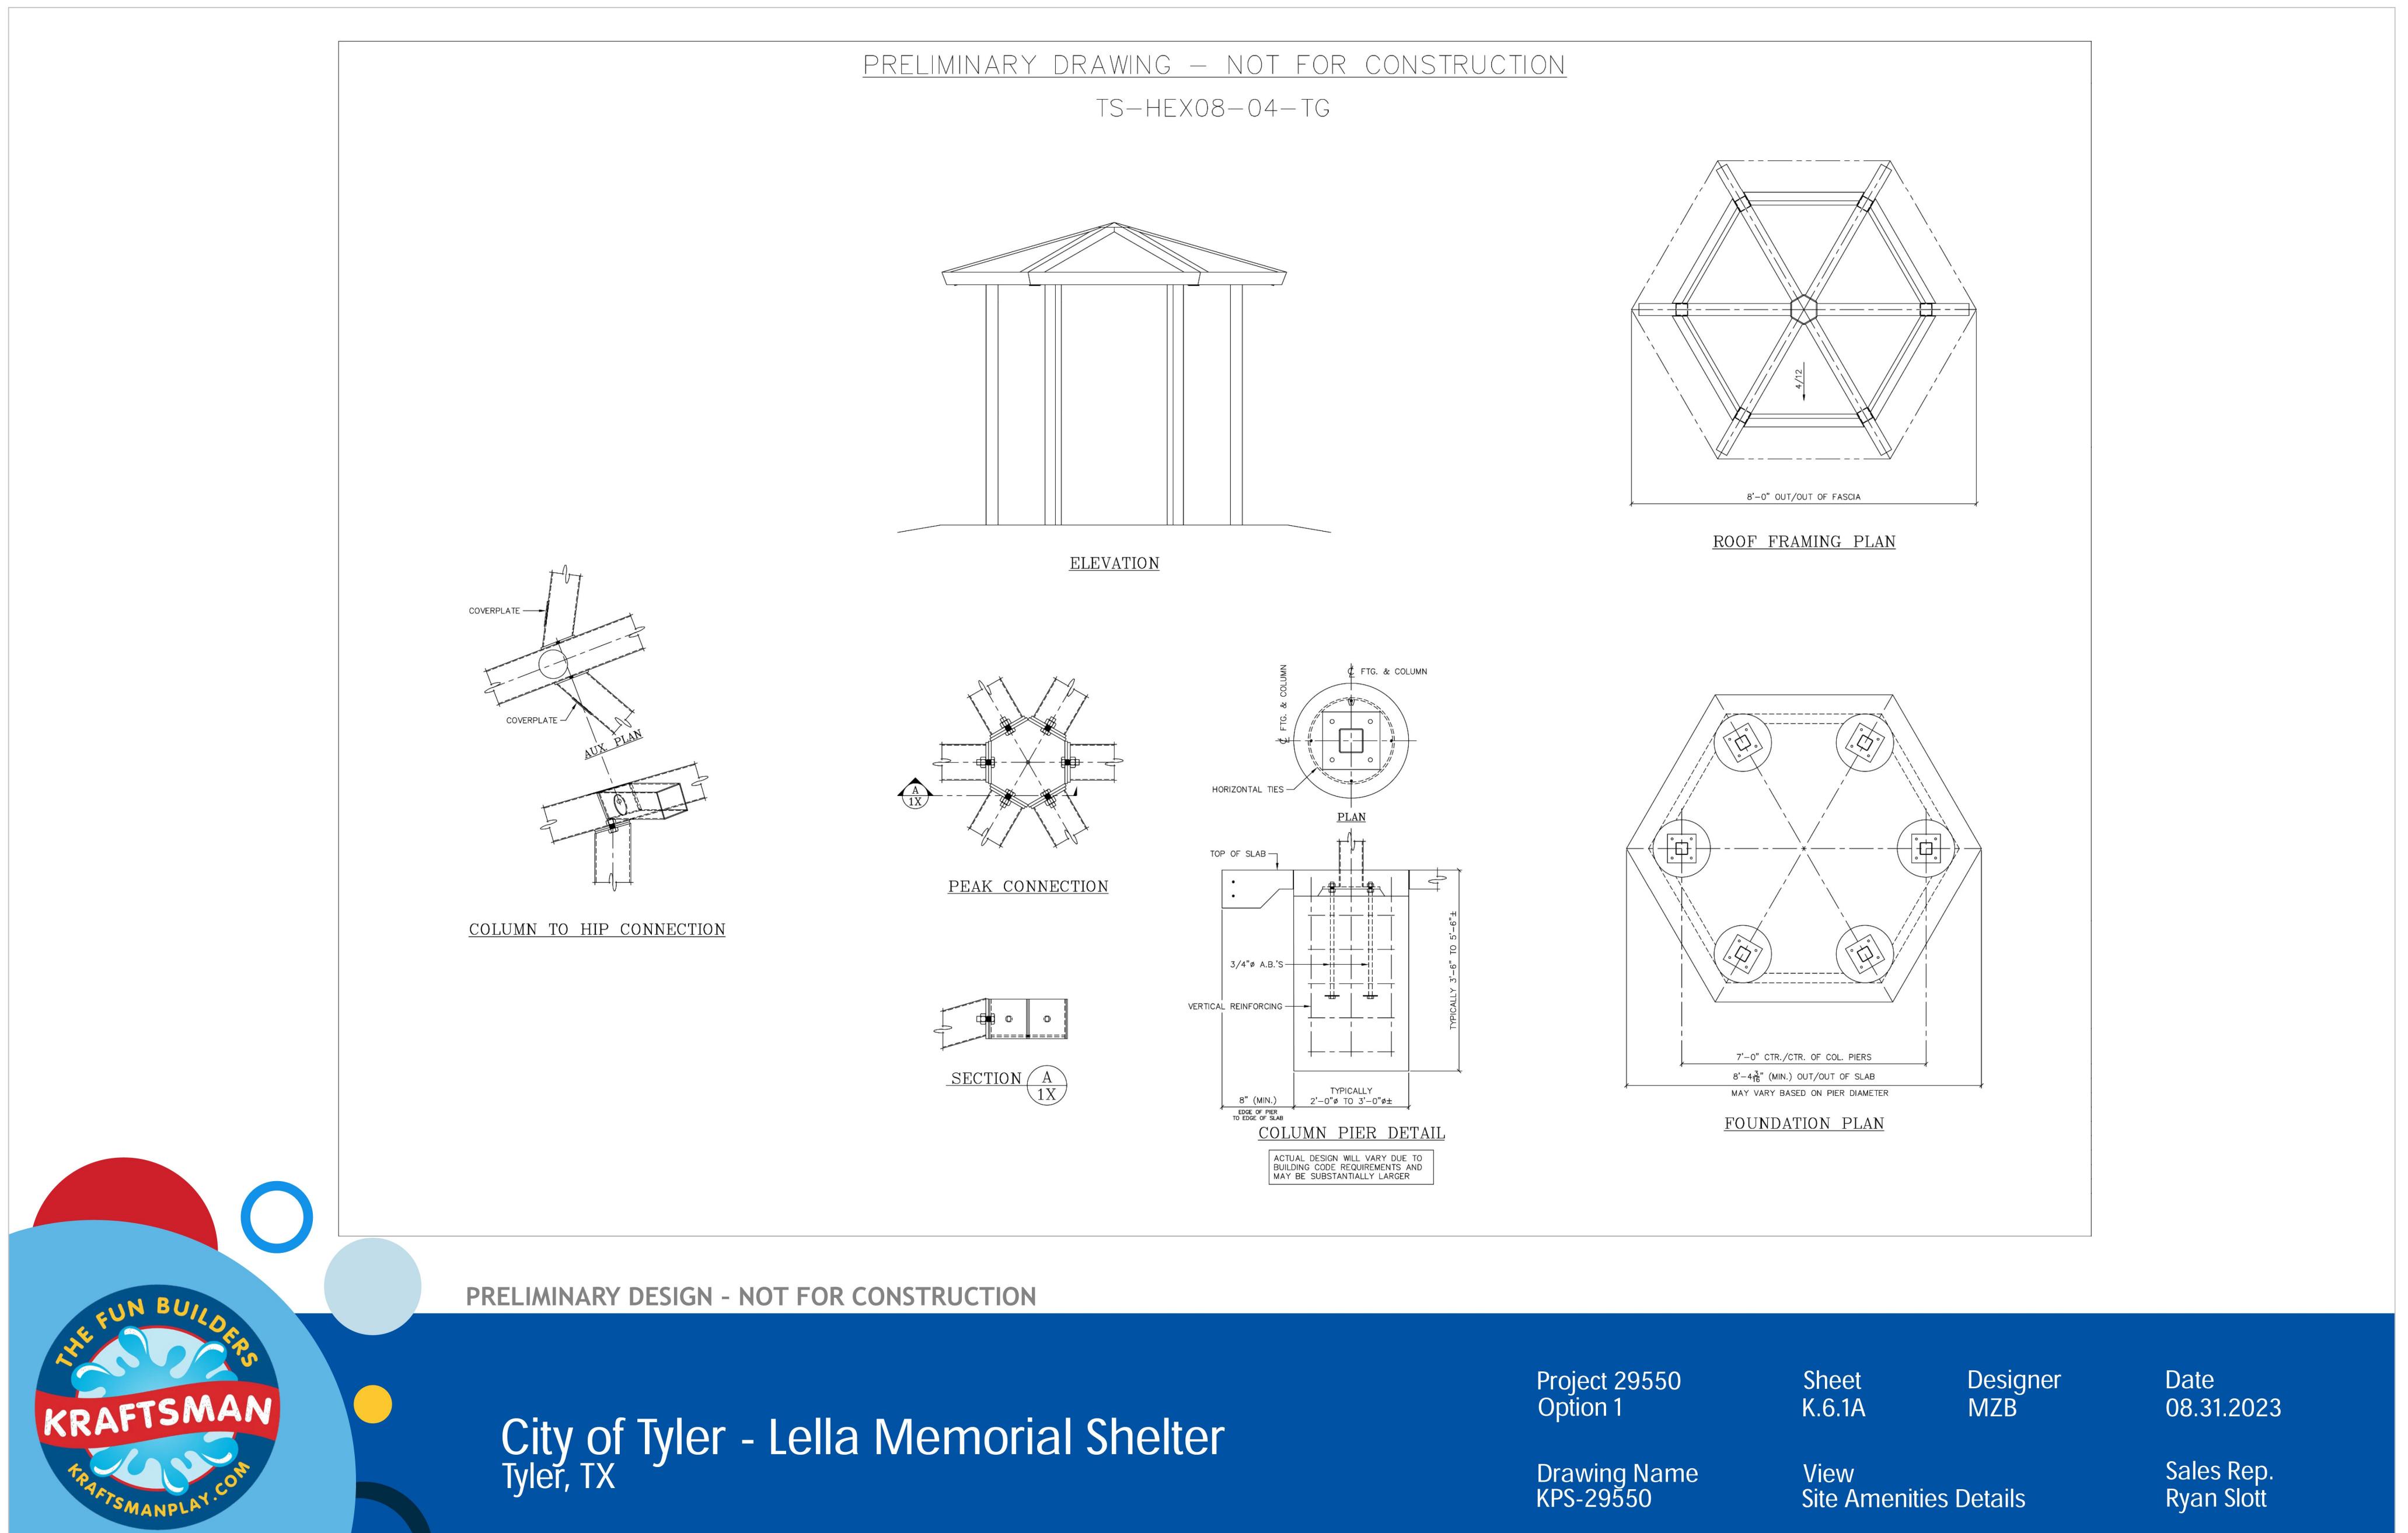

ELEVATION

ROOF FRAMING PLAN
8'-0" OUT/OUT OF FASOA
4'-0"

COLUMN TO HIP CONNECTION

PEAK CONNECTION

SECTION A-1X

PLAN
FTG. & COLUMN
HORIZONTAL TIES
TOP OF SLAB
3/4" A.B.'S
VERTICAL REINFORCING
TYPICALLY 5'-5" TO 5'-6" x 8" (MIN.)
TYPICALLY 2'-0" TO 3'-0" x 8" (MIN.)
EACH OF PIER
IN THE SLAB

COLUMN PIER DETAIL
ACTUAL DESIGN WILL VARY DUE TO BUILDING CODE REQUIREMENTS AND MAY DEPENDANTLY CHANGED

FOUNDATION PLAN
7'-0" CTR./CTR. OF COL. PIERS
8'-4" (MIN.) OUT/OUT OF SLAB
MAY VARY BASED ON PIER DIAMETER

PRELIMINARY DESIGN - NOT FOR CONSTRUCTION

City of Tyler - Lella Memorial Shelter
Tyler, TX

KRAFTSMAN
THE FUN BUILDERS
KRAFTSMANPLAY.COM

© THIS FILE HAS BEEN TRANSMITTED ELECTRONICALLY. THE ORIGINAL IS IN THE OFFICE OF KRAFTSMAN PLAYGROUND & WATER PARK EQUIPMENT. THE ELECTRONIC DOCUMENT WAS RELEASED BY KRAFTSMAN FOR A SPECIFIC USE. NO FURTHER USE OR MODIFICATION MAY BE MADE WITHOUT THE WRITTEN CONSENT OF KRAFTSMAN PLAYGROUND & WATER PARK EQUIPMENT. ALL INSTRUMENTS OF SERVICE, INCLUDING ORIGINAL DRAWINGS, AND SPECIFICATIONS PREPARED BY KRAFTSMAN PLAYGROUND & WATER PARK EQUIPMENT SHALL REMAIN THE PROPERTY OF KRAFTSMAN AND MAY NOT BE USED FOR ANY PURPOSE NOT SPECIFICALLY TAILED TO AN ENTITY OF KRAFTSMAN. ALL REPRODUCTION OF THE INSTRUMENTS OF SERVICE SUPPLIED TO THE OWNER MAY BE MADE BY THE OWNER FOR ANY PURPOSE RELATED TO THE SOLELY PROPERTY. IN THE EVENT THAT ANY CHANGES ARE MADE IN THE PLANS AND/OR SPECIFICATIONS BY THE OWNER OR PERSONS OTHER THAN KRAFTSMAN, ANY AND ALL LIABILITY ARISING OUT OF SUCH CHANGES SHALL BE THE RESPONSIBILITY OF THE OWNER. UNLESS OWNER HAS RECEIVED KRAFTSMAN WRITTEN CONSENT FOR SUCH CHANGES.

Project 29550
Option 1
Drawing Name
KPS-29550

Sheet
K.6.1A
View
Site Amenities Details

Designer
MZB
Date
08.31.2023
Sales Rep.
Ryan Slott

Drawn:
Checked:
JRT
DBS

Revision History

Job Number:
23-053
Date:
2/15/2024

CONSTRUCTION
DETAILS II

CD-2