




THIS DOCUMENT IS
RELEASED FOR THE
PURPOSE OF INTERIM
REVIEW UNDER THE
AUTHORITY OF MENA I.
SOULIMAN, P.E. 136203
ON APRIL 24, 2020. IT
IS NOT TO BE USED FOR
CONSTRUCTION, BIDDING
OR PERMIT PURPOSES.

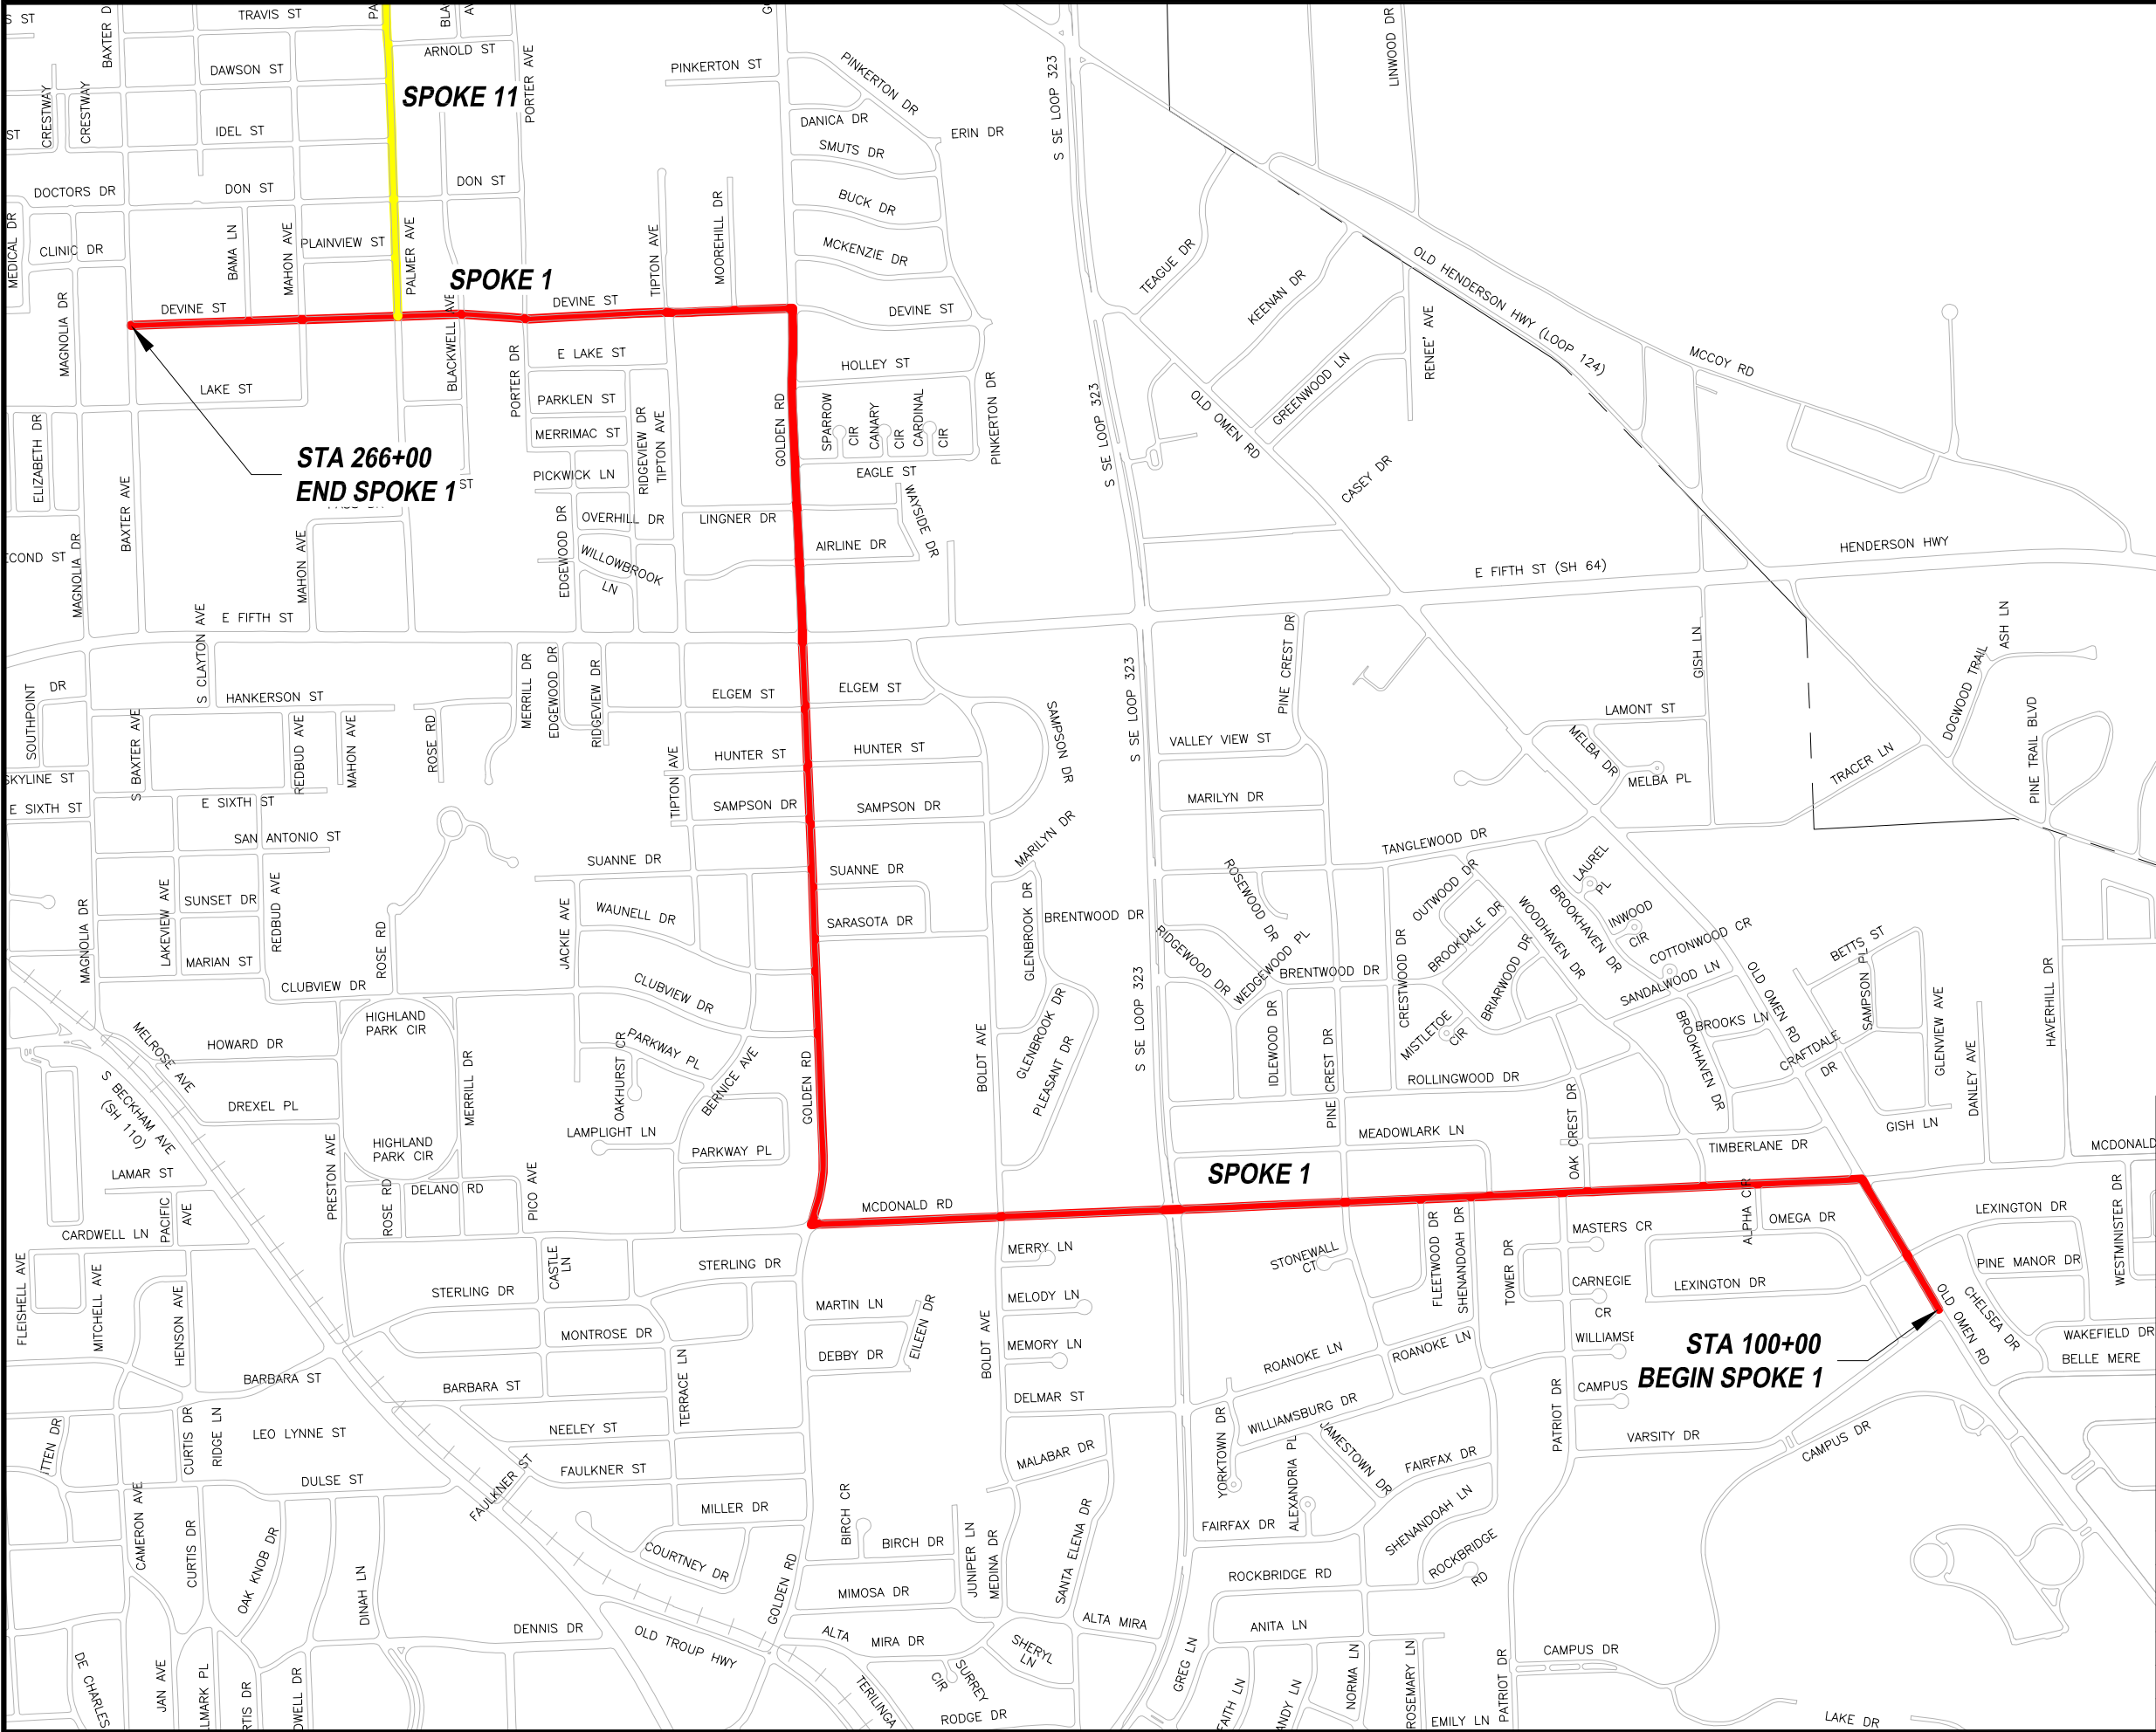

TYLER BIKE STRIPES
SPOKE 1 VICINITY MAP

FED. AD. DIV. NO.	FEDERAL AID PROJECT NO.		SHT. NO.
6.	STP 2019 (290)		S1-0
STATE	STATE DIST. NO.	COUNTY	
TEXAS	10	SMITH	
CONT.	SECT.	JOB	HIGHWAY NO.
0910	16	144	CS



EXISTING CONDITIONS			
Roadway Name	Station	Number of Lanes	Lane Widths*
Old Omen Rd.	100+00-109+00	3	20'-20.5'
McDonald Rd.	109+00-120+00	2	18.5'-19'
* Distances are measured from the edge of the pavement, excluding the gutter.			

PROPOSED CONDITIONS				
Roadway Name	Station	Number of Lanes	Lane Widths*	Bicycle Lane Width*
Old Omen Rd.	100+00-109+00	3	10'-12'	5'
McDonald Rd.	109+00-120+00	2	13.5'-14'	5'
* Distances are measured from the edge of the pavement, excluding the gutter.				

LEGEND



--- EXISTING ROW
--- PROPOSED SIGN

- NOTES:
- * CONTRACTOR TO VERIFY LOCATION OF EXISTING SIDEWALKS AND DRIVEWAYS
 - * CONTRACTOR TO VERIFY LOCATION OF EXISTING SIGNAGE TO ENSURE PROPER SIGN SPACING.

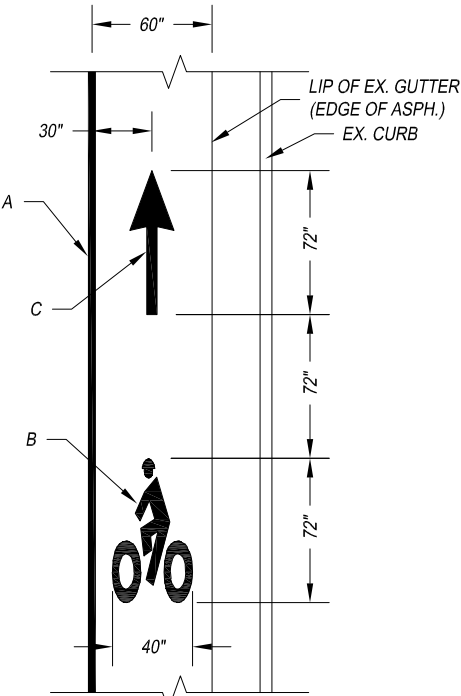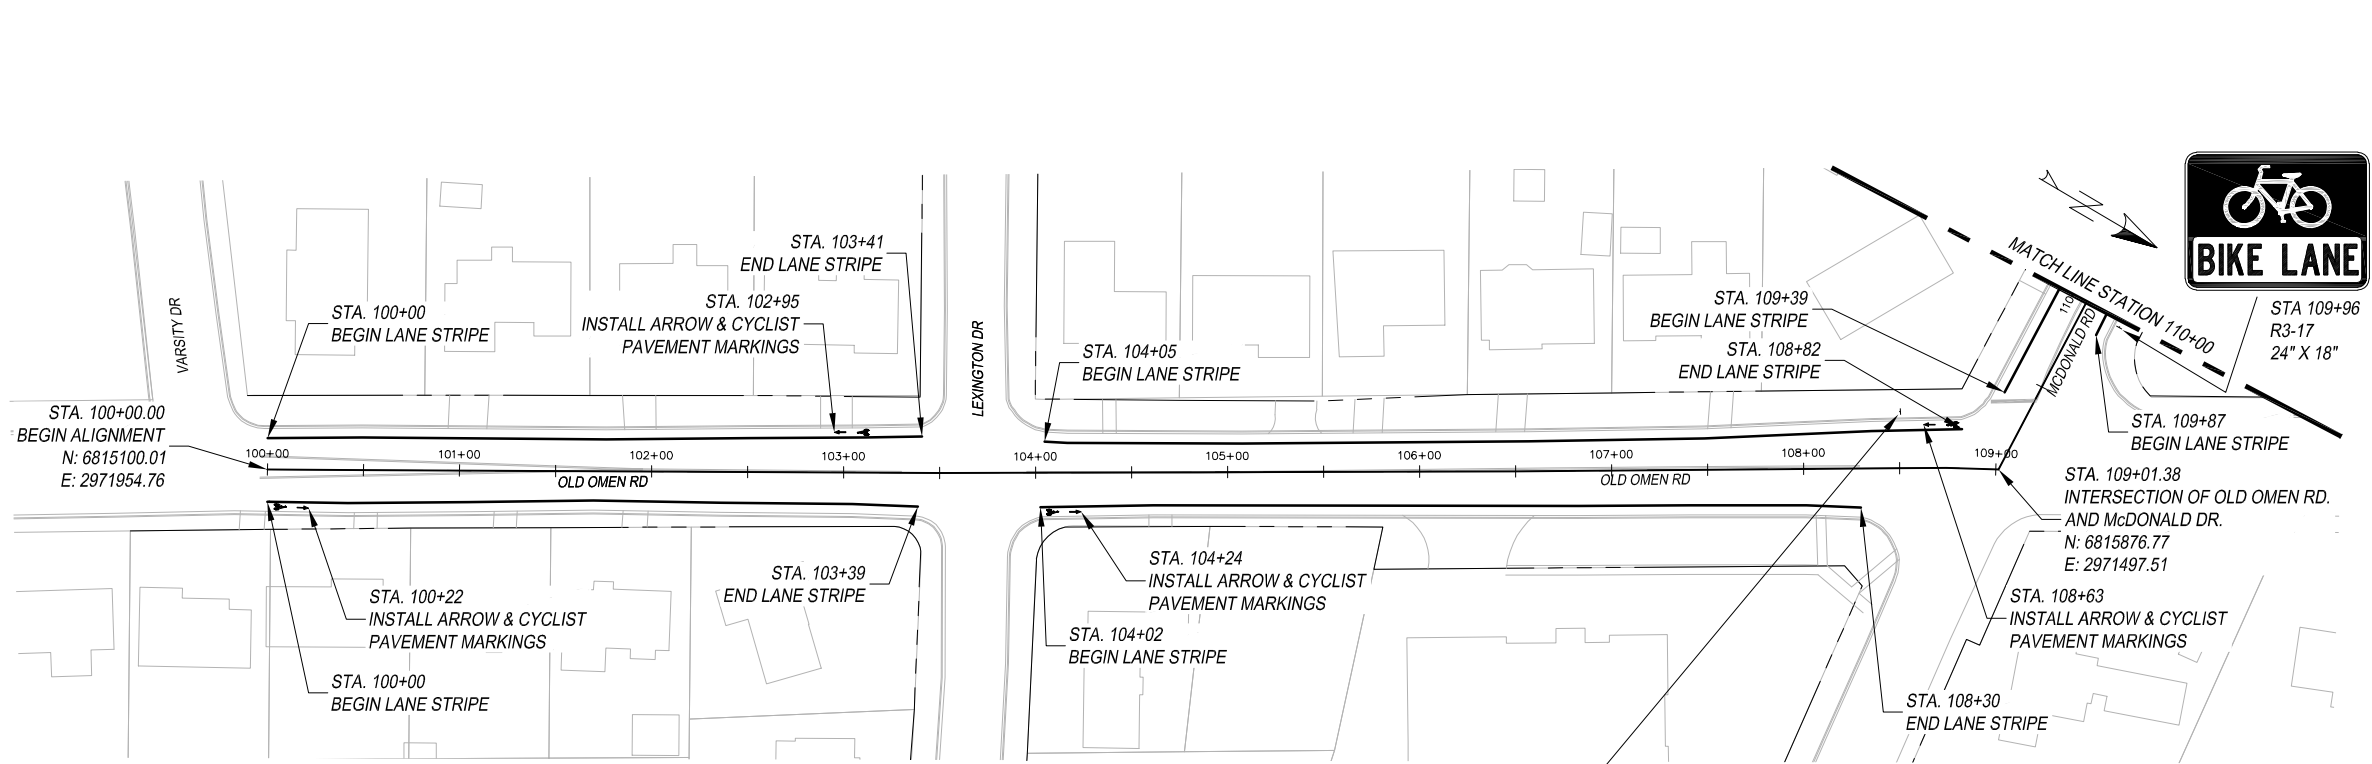

ARROW & CYCLIST
PAVEMENT MARKING DETAIL

- A – REFL PAV MRK TY I (W) 4" (SLD)
B – PREFAB PAV MRK TY C (W) (BIKE SYML)
C – PREFAB PAV MRK TY C (W) (BIKE ARROW)

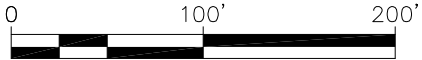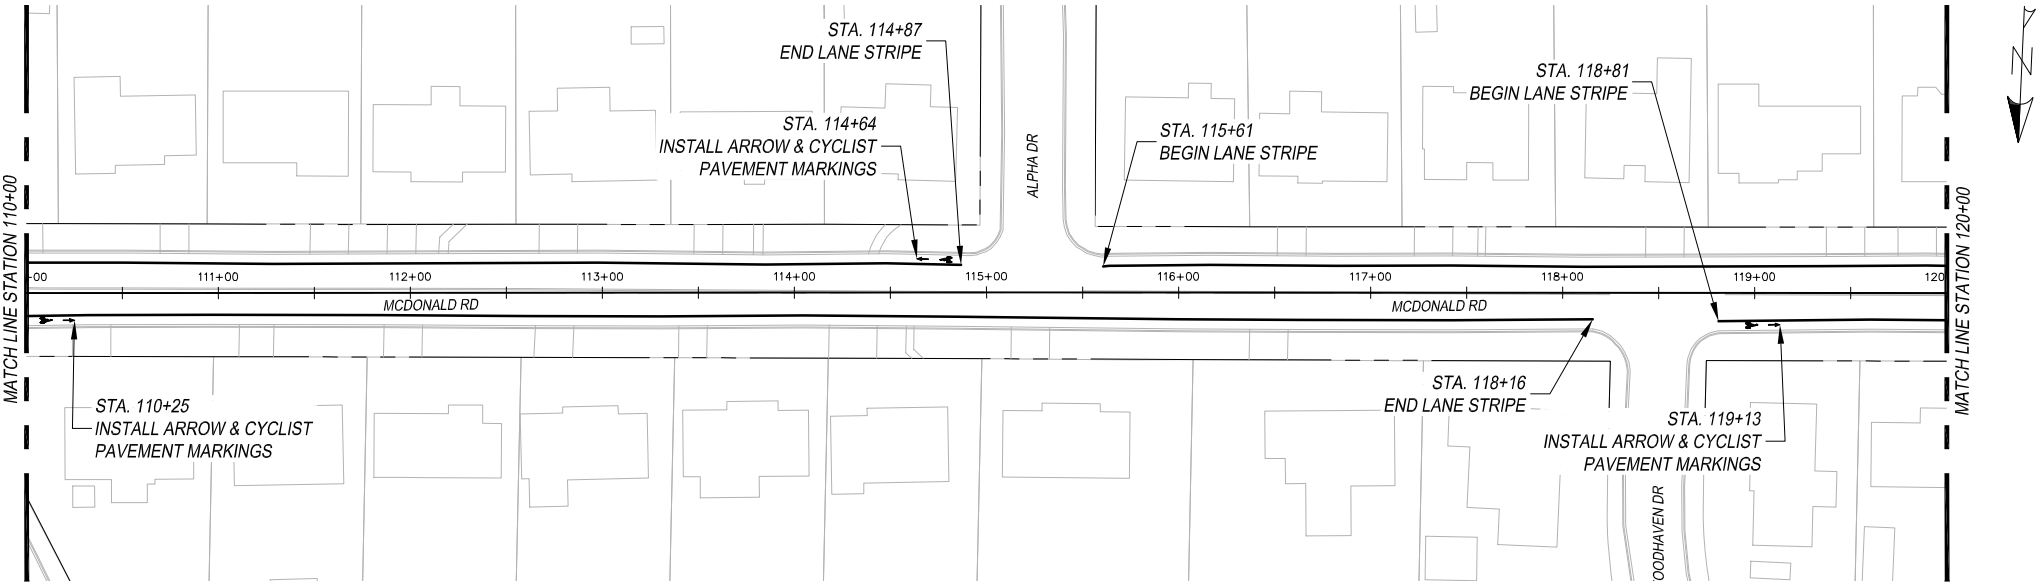

THIS DOCUMENT IS
RELEASED FOR THE
PURPOSE OF INTERIM
REVIEW UNDER THE
AUTHORITY OF MENA I.
SOULIMAN, P.E. 136203
ON APRIL 24, 2020. IT
IS NOT TO BE USED FOR
CONSTRUCTION, BIDDING
OR PERMIT PURPOSES.





The University of Texas at
TYLER

TYLER BIKE STRIPES
SPOKE 1
SCALE: 1" = 100'

FED. AD. DIV. NO.	FEDERAL AID PROJECT NO.		SHT. NO.
6.	STP 2019 (290)		S1-1
STATE	STATE DIST. NO.	COUNTY	
TEXAS	10	SMITH	
CONT.	SECT.	JOB	HIGHWAY NO.
0910	16	144	CS

EXISTING CONDITIONS			
Roadway Name	Station	Number of Lanes	Lane Widths*
McDonald Rd.	120+00-140+00	2	17.5'-20'
* Distances are measured from the edge of the pavement, excluding the gutter.			


PROPOSED CONDITIONS				
Roadway Name	Station	Number of Lanes	Lane Widths*	Bicycle Lane Width*
McDonald Rd.	120+00-140+00	2	12.5'-15'	5'
* Distances are measured from the edge of the pavement, excluding the gutter.				

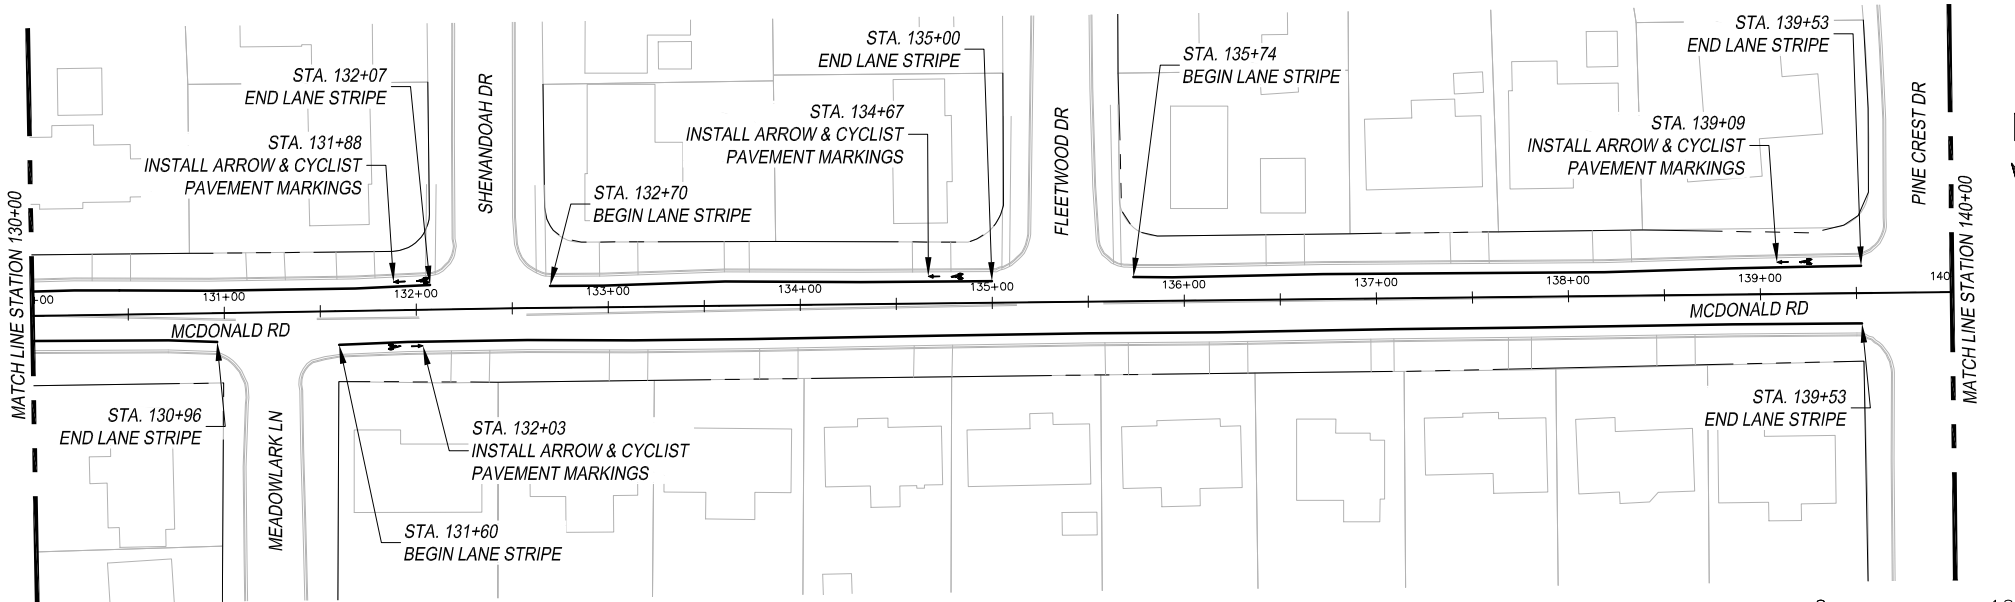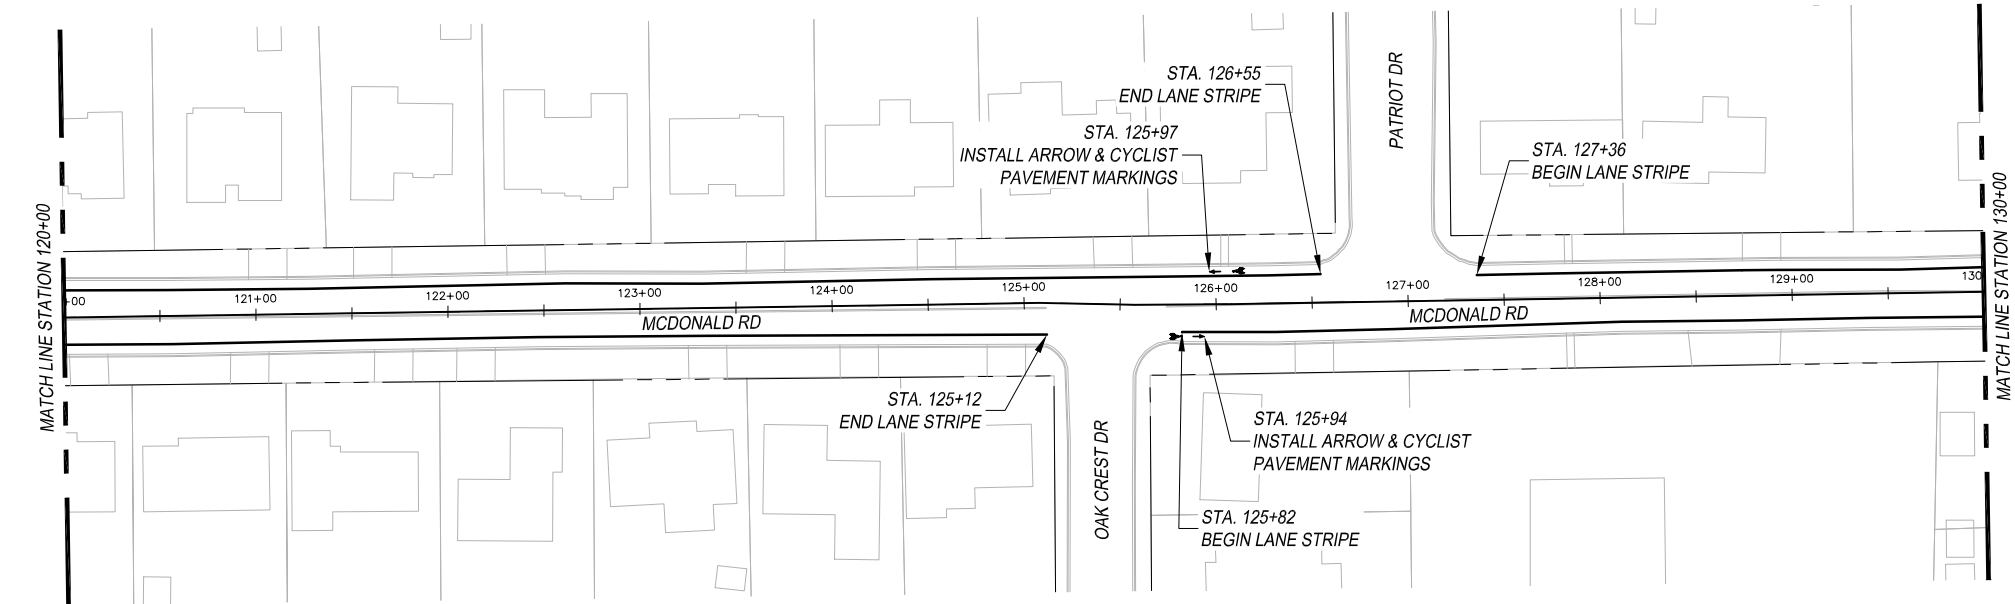

LEGEND

--- EXISTING ROW
--- PROPOSED SIGN

- NOTES:
- * CONTRACTOR TO VERIFY LOCATION OF EXISTING SIDEWALKS AND DRIVEWAYS
 - * CONTRACTOR TO VERIFY LOCATION OF EXISTING SIGNAGE TO ENSURE PROPER SIGN SPACING.

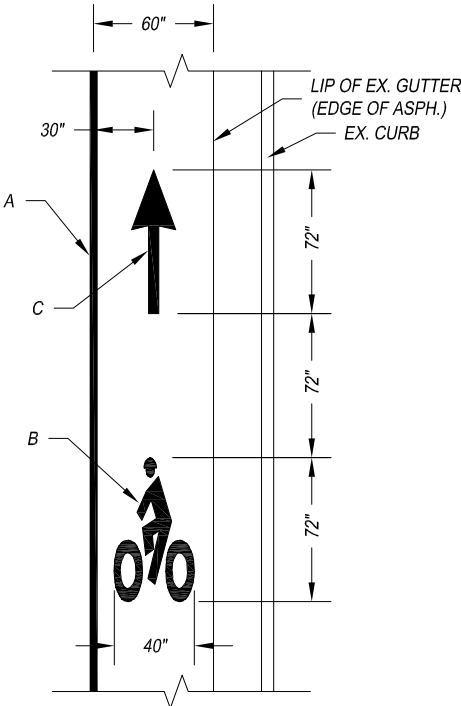

ARROW & CYCLIST
PAVEMENT MARKING DETAIL

- A – REFL PAV MRK TY I (W) 4" (SLD)
B – PREFAB PAV MRK TY C (W) (BIKE SYML)
C – PREFAB PAV MRK TY C (W) (BIKE ARROW)

THIS DOCUMENT IS
RELEASED FOR THE
PURPOSE OF INTERIM
REVIEW UNDER THE
AUTHORITY OF MENA I.
SOULIMAN, P.E. 136203
ON APRIL 24, 2020. IT
IS NOT TO BE USED FOR
CONSTRUCTION, BIDDING
OR PERMIT PURPOSES.



The University of Texas at
TYLER

TYLER BIKE STRIPES
SPOKE 1
SCALE: 1" = 100'


FED. AD. DIV. NO.	FEDERAL AID PROJECT NO.		SHT. NO.
6.	STP 2019 (290)		S1-2
STATE	STATE DIST. NO.	COUNTY	
TEXAS	10	SMITH	
CONT.	SECT.	JOB	HIGHWAY NO.
0910	16	144	CS

EXISTING CONDITIONS			
Roadway Name	Station	Number of Lanes	Lane Widths*
McDonald Rd.	140+00-146+00	2	18.5'-19'
McDonald Rd.	146+00-149+00	2	18.5'-19'
McDonald Rd.	149+00-154+50	3	13.5'-25.5'
McDonald Rd.	154+50-160+00	2	18'-19'

* Distances are measured from the edge of the pavement, excluding the gutter.

PROPOSED CONDITIONS				
Roadway Name	Station	Number of Lanes	Lane Widths*	Bicycle Lane Width*
McDonald Rd.	140+00-146+00	2	13.5'-14'	5'
McDonald Rd.	146+00-149+00	2	18.5'-19'	0'
McDonald Rd.	149+00-154+50	3	13.5'-25.5'	0'
McDonald Rd.	154+50-160+00	2	13.5'-14'	5'



* Distances are measured from the edge of the pavement, excluding the gutter.

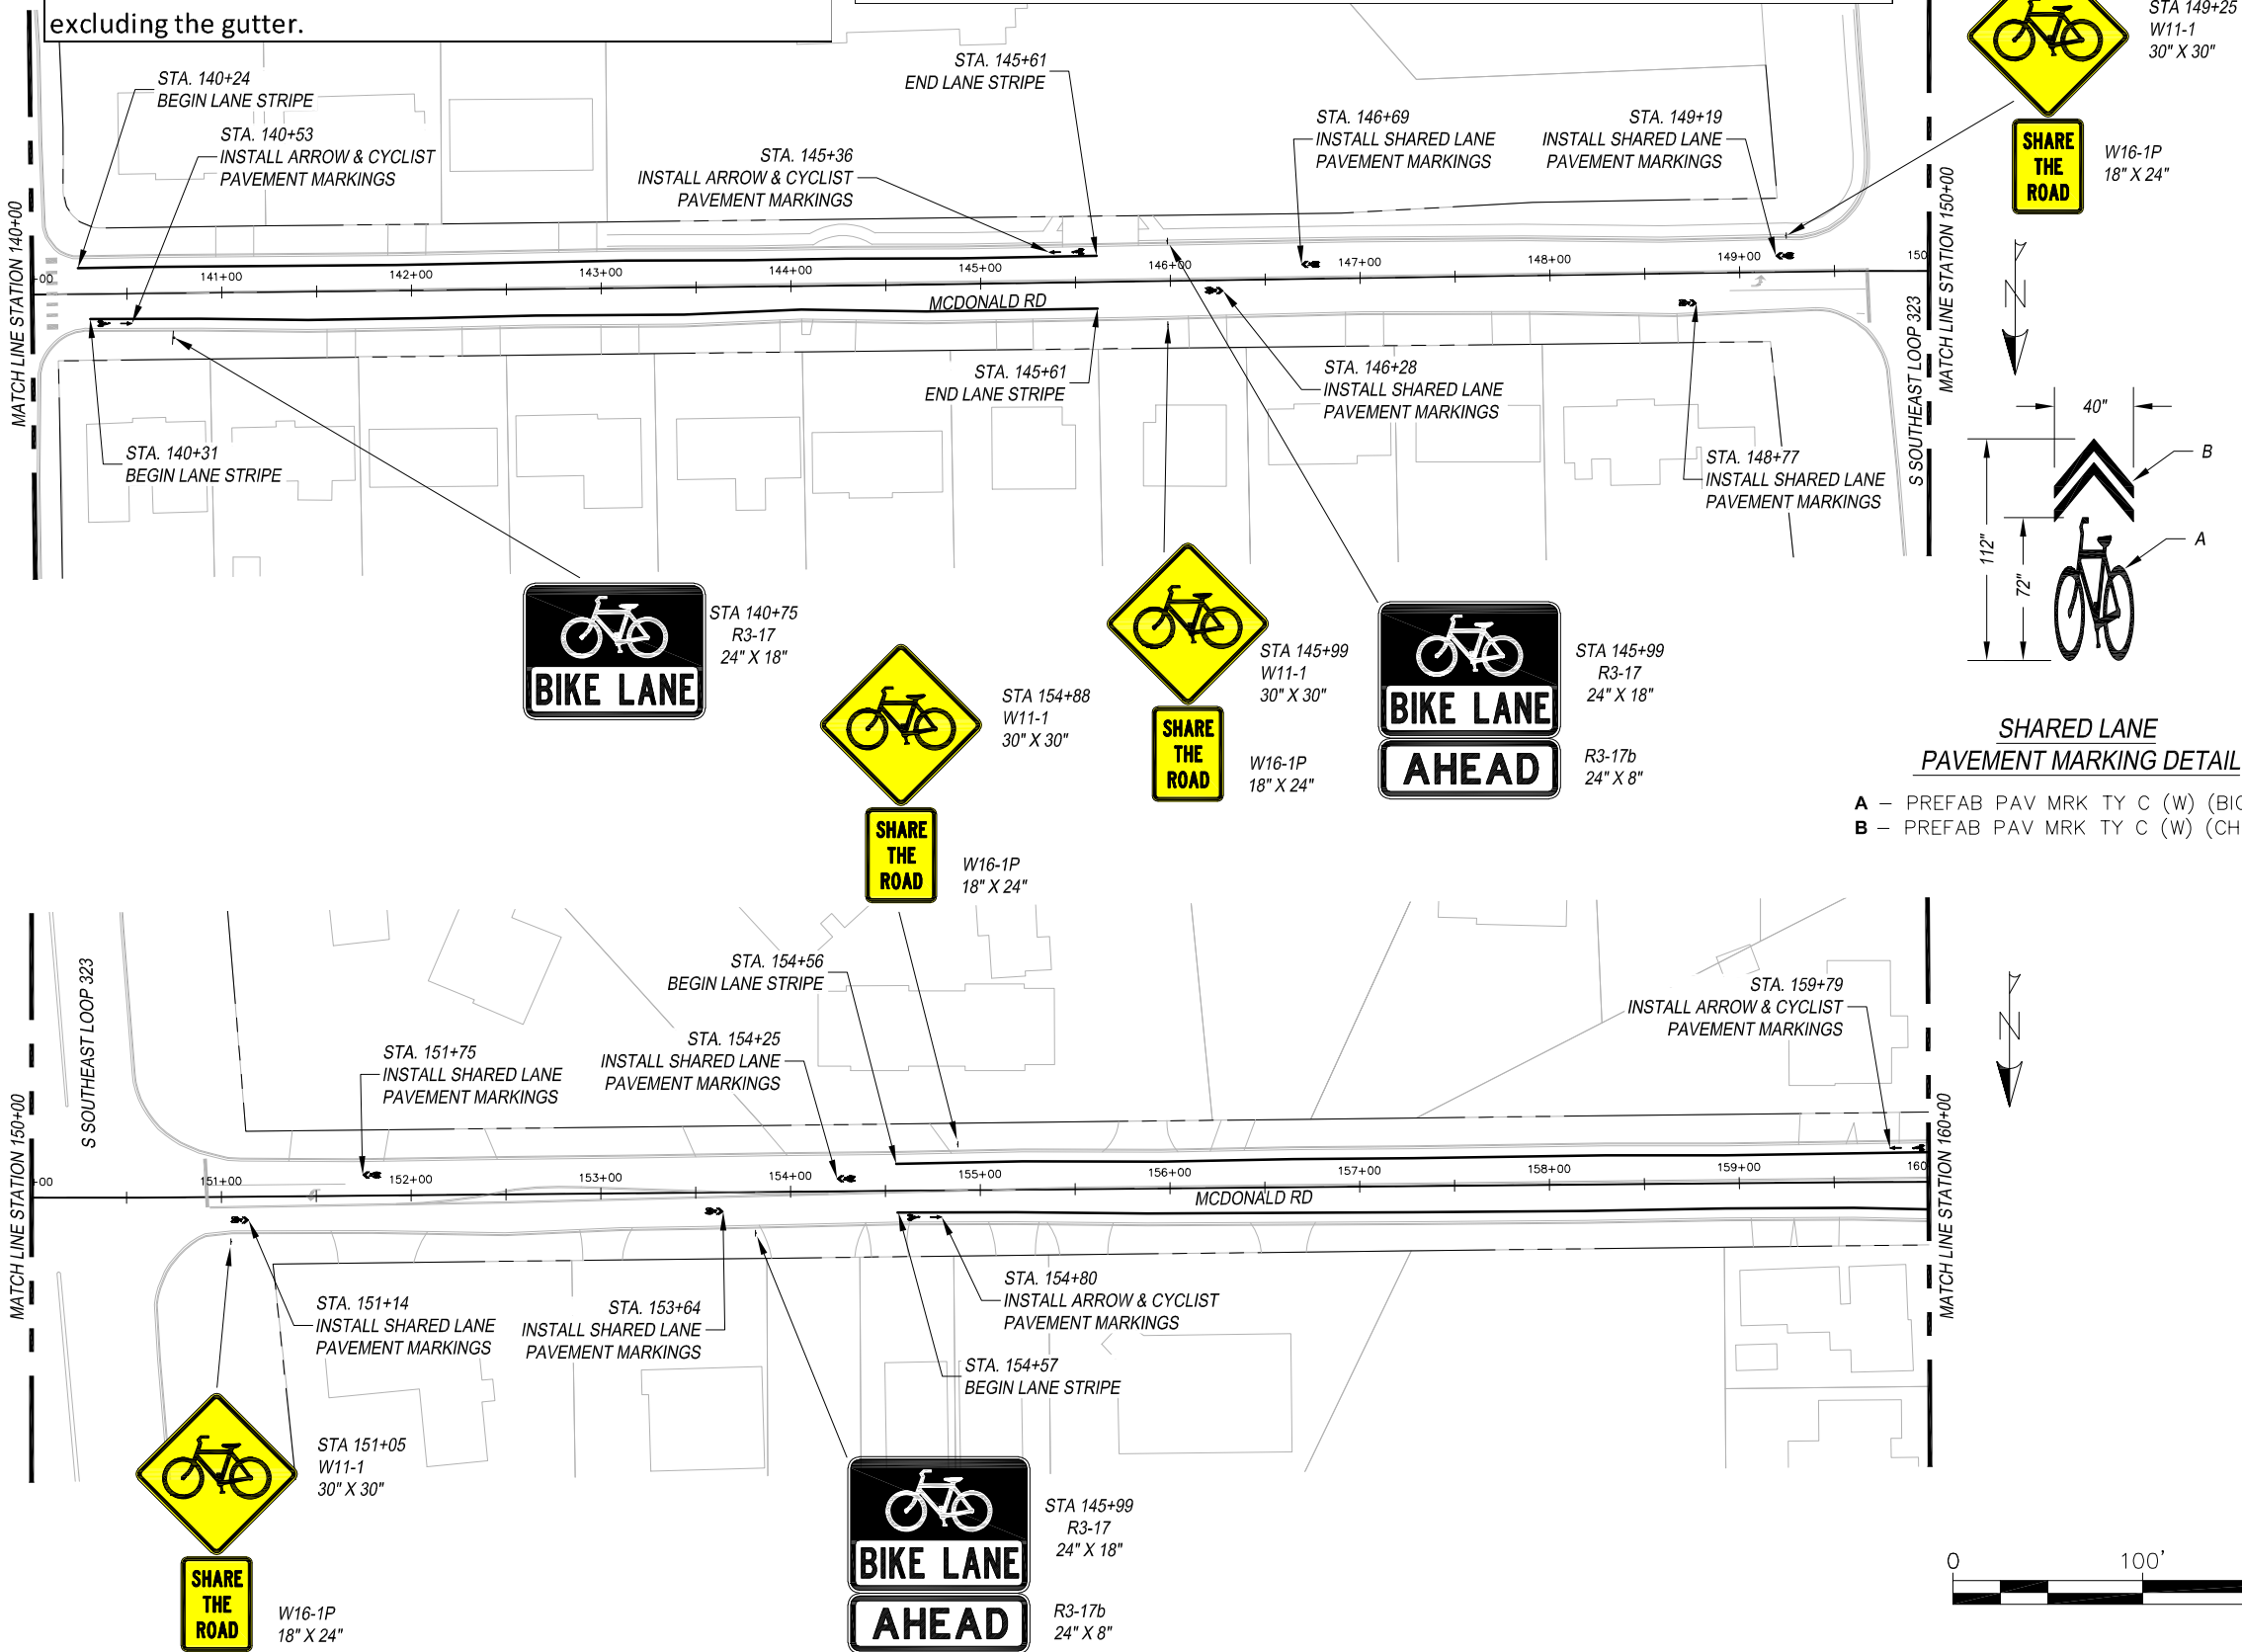

LEGEND


--- EXISTING ROW
 ○ PROPOSED SIGN

- NOTES:
- * CONTRACTOR TO VERIFY LOCATION OF EXISTING SIDEWALKS AND DRIVEWAYS
 - * CONTRACTOR TO VERIFY LOCATION OF EXISTING SIGNAGE TO ENSURE PROPER SIGN SPACING.

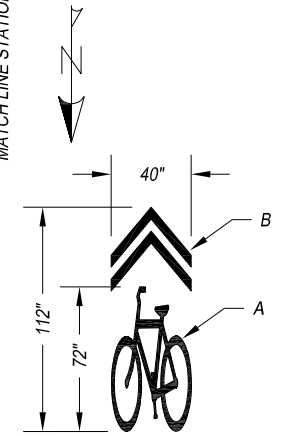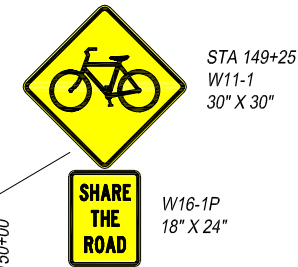

SHARED LANE
PAVEMENT MARKING DETAIL

- A - PREFAB PAV MRK TY C (W) (BICYCLE SYML)
 B - PREFAB PAV MRK TY C (W) (CHEVRONS)

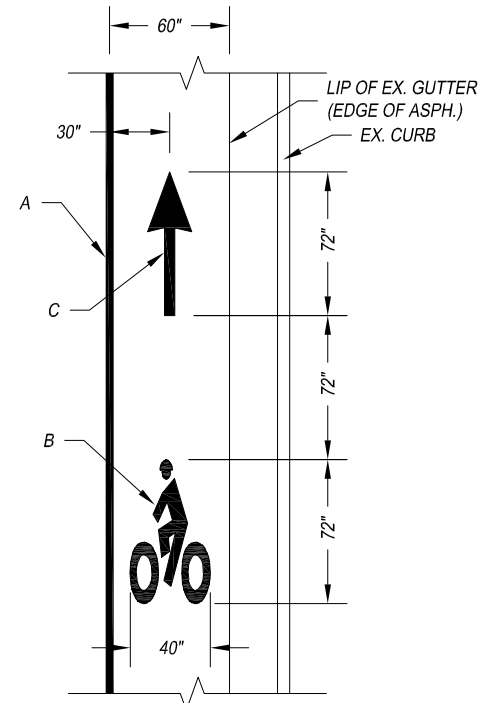

ARROW & CYCLIST
PAVEMENT MARKING DETAIL

- A - REFL PAV MRK TY I (W) 4" (SLD)
 B - PREFAB PAV MRK TY C (W) (BIKE SYML)
 C - PREFAB PAV MRK TY C (W) (BIKE ARROW)

THIS DOCUMENT IS
RELEASED FOR THE
PURPOSE OF INTERIM
REVIEW UNDER THE
AUTHORITY OF MENA I.
SOULIMAN, P.E. 136203
ON APRIL 24, 2020. IT
IS NOT TO BE USED FOR
CONSTRUCTION, BIDDING
OR PERMIT PURPOSES.




The University of Texas at
TYLER


TYLER BIKE STRIPES
SPOKE 1
SCALE: 1" = 100'

FED. AD. DIV. NO.	FEDERAL AID PROJECT NO.		SHT. NO.
6.	STP 2019 (290)		S1-3
STATE	STATE DIST. NO.	COUNTY	
TEXAS	10	SMITH	
CONT.	SECT.	JOB	HIGHWAY NO.
0910	16	144	CS

EXISTING CONDITIONS				
Roadway Name	Station	Number of Lanes	Lane Widths*	Bicycle Lane Width*
McDonald Rd.	160+00-172+00	2	18.5'-19'	0'
Golden Rd.	172+00-180+00	2	12.5'-13.5'	5'
* Distances are measured from the edge of the pavement, excluding the gutter.				

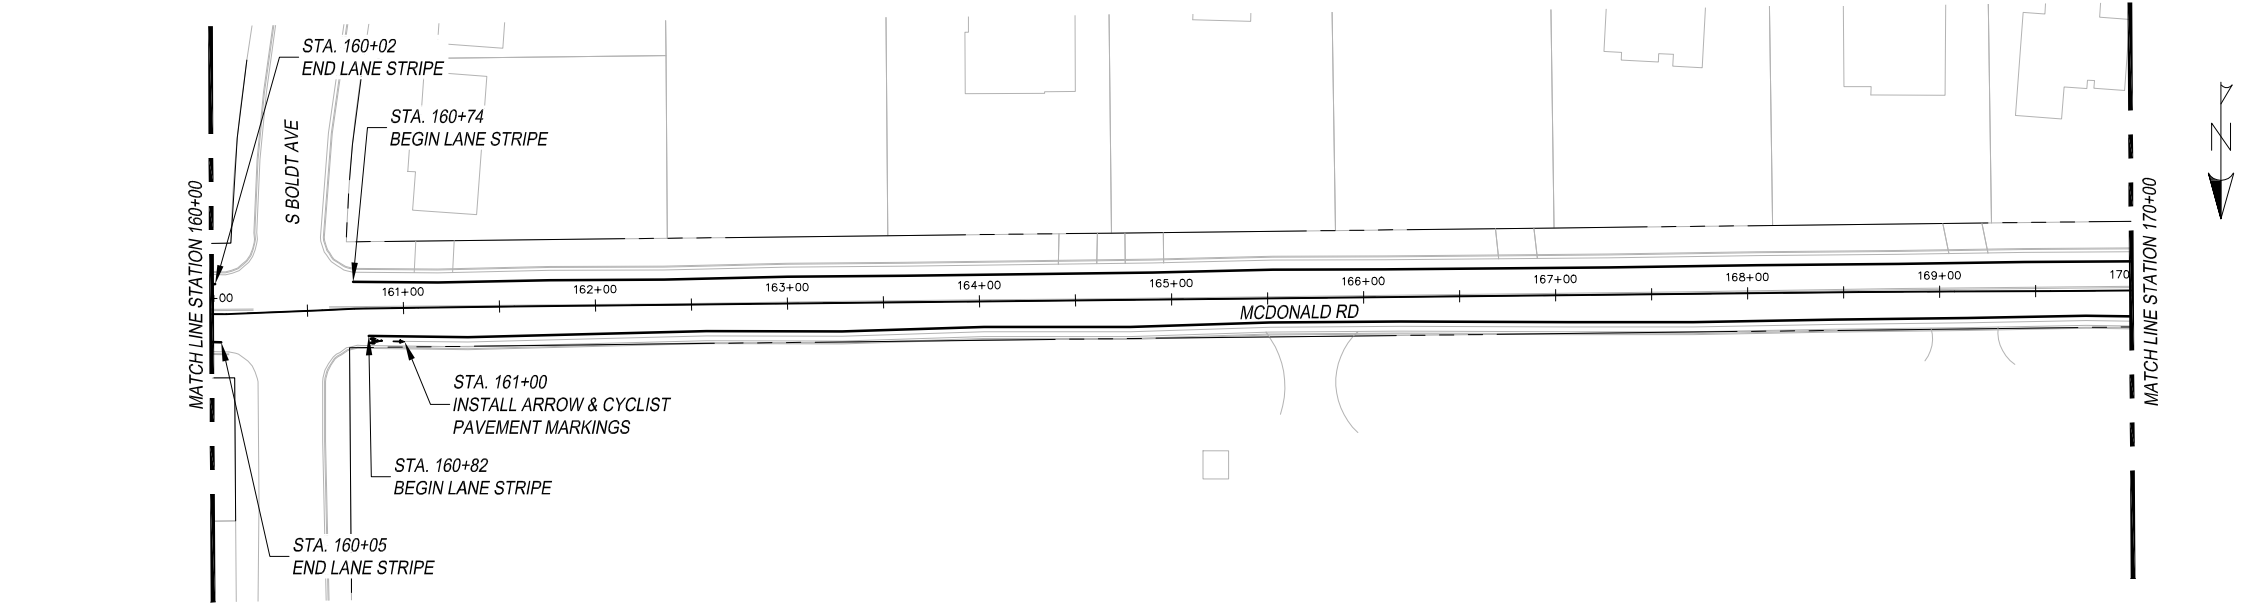


PROPOSED CONDITIONS				
Roadway Name	Station	Number of Lanes	Lane Widths*	Bicycle Lane Width*
McDonald Rd.	160+00-172+00	2	13.5'-14'	5'
Golden Rd.	172+00-180+00	2	12.5'-13.5'	5'
* Distances are measured from the edge of the pavement, excluding the gutter.				

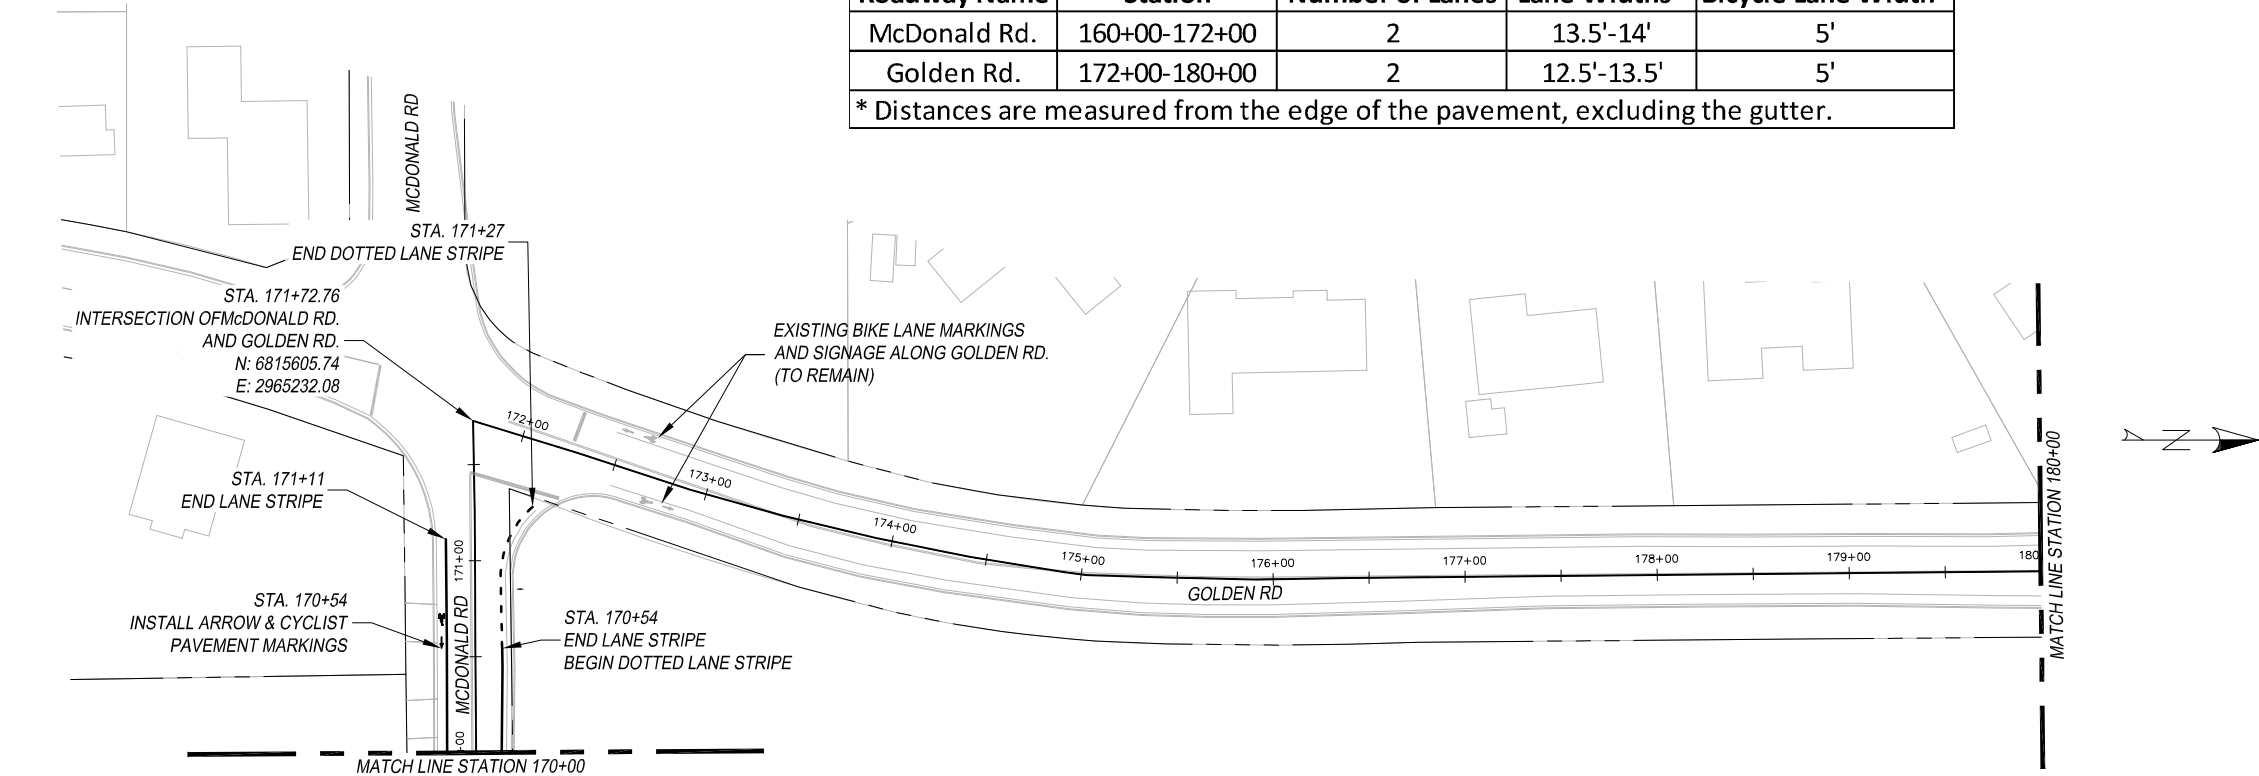

LEGEND

--- EXISTING ROW
--- PROPOSED SIGN

- NOTES:
- * CONTRACTOR TO VERIFY LOCATION OF EXISTING SIDEWALKS AND DRIVEWAYS
 - * CONTRACTOR TO VERIFY LOCATION OF EXISTING SIGNAGE TO ENSURE PROPER SIGN SPACING.

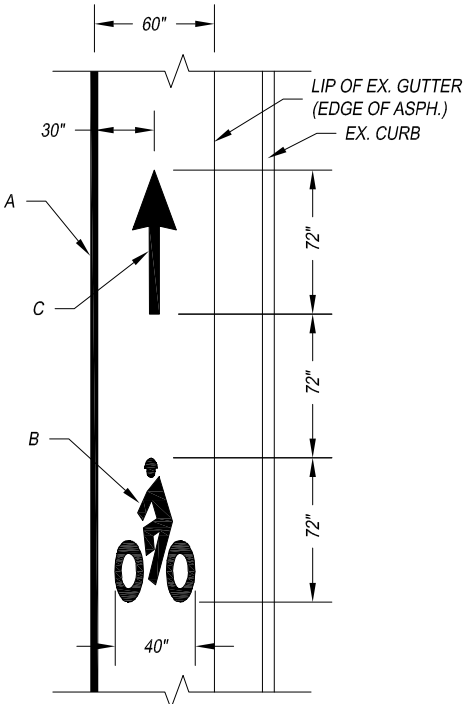

ARROW & CYCLIST
PAVEMENT MARKING DETAIL

- A – REFL PAV MRK TY I (W) 4" (SLD)
B – PREFAB PAV MRK TY C (W) (BIKE SYML)
C – PREFAB PAV MRK TY C (W) (BIKE ARROW)


THIS DOCUMENT IS
RELEASED FOR THE
PURPOSE OF INTERIM
REVIEW UNDER THE
AUTHORITY OF MENA I.
SOULIMAN, P.E. 136203
ON APRIL 24, 2020. IT
IS NOT TO BE USED FOR
CONSTRUCTION, BIDDING
OR PERMIT PURPOSES.




The University of Texas at
TYLER

TYLER BIKE STRIPES
SPOKE 1
SCALE: 1" = 100'



FED. AD. DIV. NO.	FEDERAL AID PROJECT NO.		SHT. NO.
6.	STP 2019 (290)		S1-4
STATE	STATE DIST. NO.	COUNTY	
TEXAS	10	SMITH	
CONT.	SECT.	JOB	HIGHWAY NO.
0910	16	144	CS

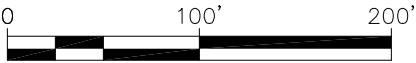


EXISTING CONDITIONS				
Roadway Name	Station	Number of Lanes	Lane Widths*	Bicycle Lane Width*
Golden Rd.	180+00-200+00	2	13'-13.5'	5'
* Distances are measured from the edge of the pavement, excluding the gutter.				

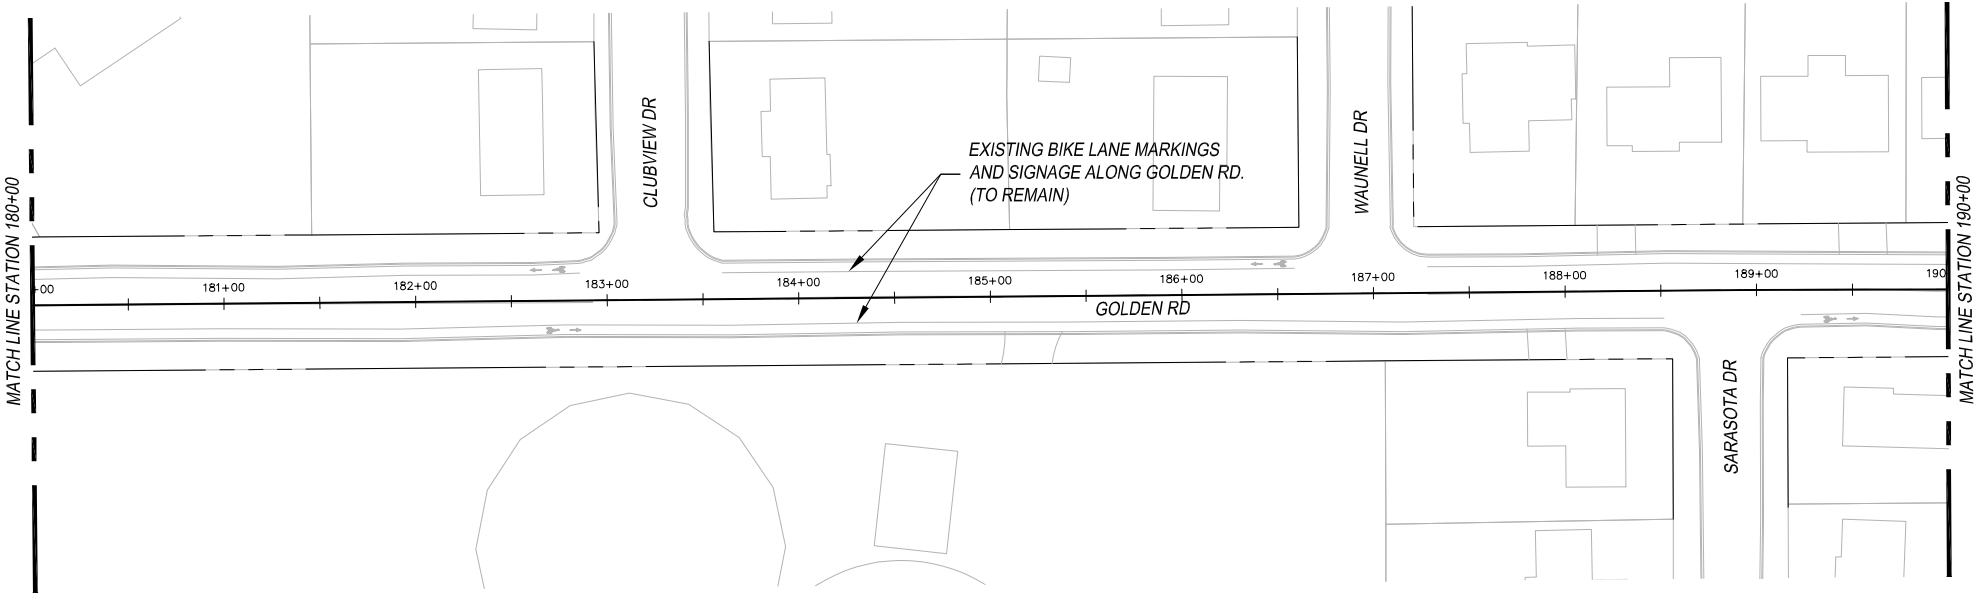

PROPOSED CONDITIONS				
Roadway Name	Station	Number of Lanes	Lane Widths*	Bicycle Lane Width*
Golden Rd.	180+00-200+00	2	13'-13.5'	5'
* Distances are measured from the edge of the pavement, excluding the gutter.				

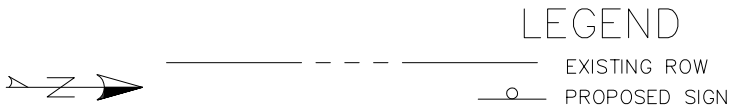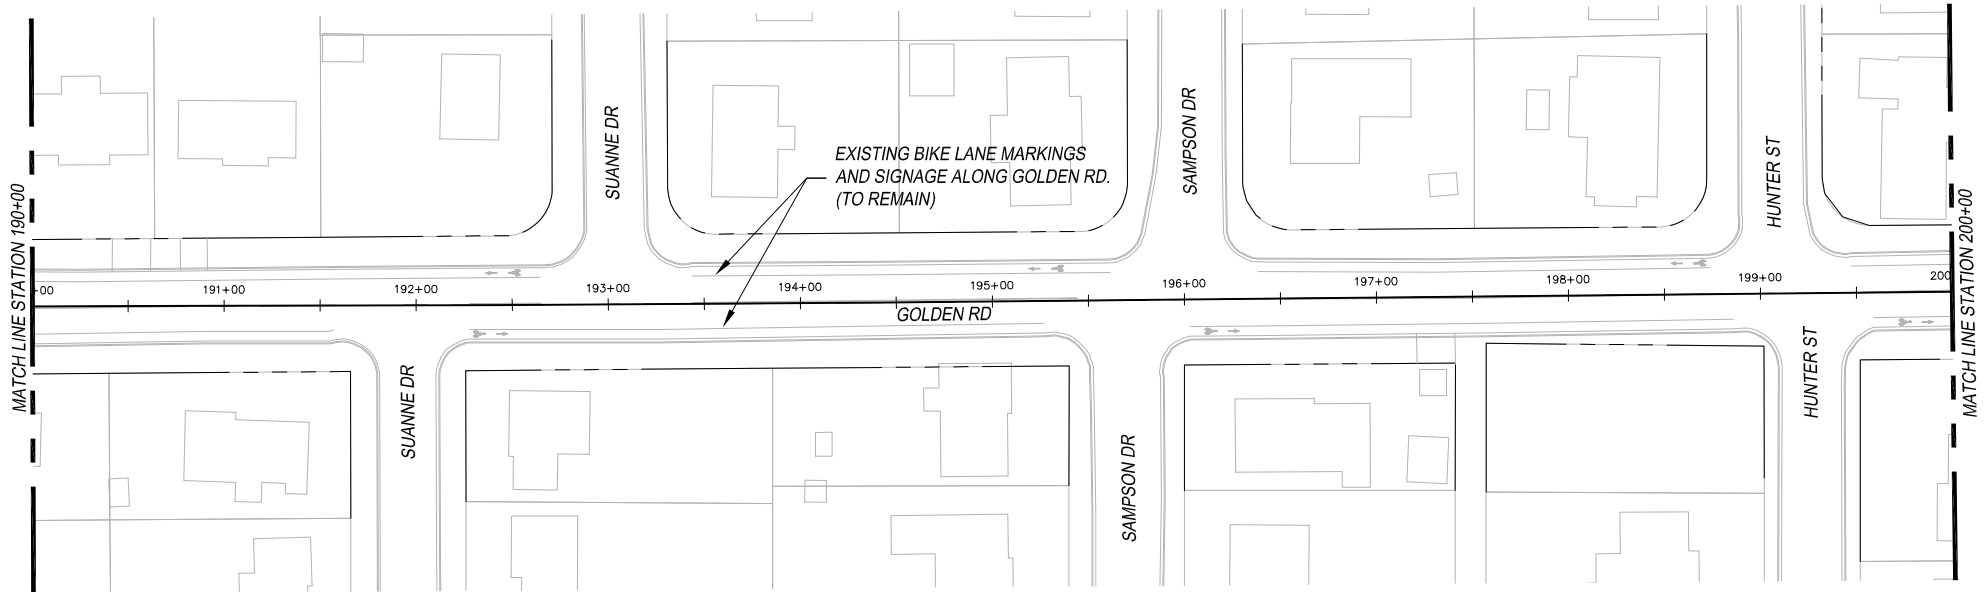

- NOTES:
- * CONTRACTOR TO VERIFY LOCATION OF EXISTING SIDEWALKS AND DRIVEWAYS
 - * CONTRACTOR TO VERIFY LOCATION OF EXISTING SIGNAGE TO ENSURE PROPER SIGN SPACING.

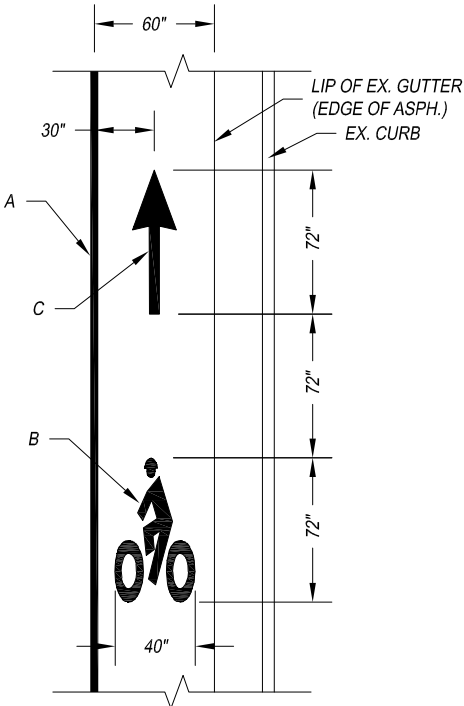

ARROW & CYCLIST
PAVEMENT MARKING DETAIL


- A – REFL PAV MRK TY I (W) 4" (SLD)
B – PREFAB PAV MRK TY C (W) (BIKE SYML)
C – PREFAB PAV MRK TY C (W) (BIKE ARROW)

THIS DOCUMENT IS RELEASED FOR THE PURPOSE OF INTERIM REVIEW UNDER THE AUTHORITY OF MENA I. SOULIMAN, P.E. 136203 ON APRIL 24, 2020. IT IS NOT TO BE USED FOR CONSTRUCTION, BIDDING OR PERMIT PURPOSES.





TYLER BIKE STRIPES
SPOKE 1
SCALE: 1" = 100'

FED. AD. DIV. NO.	FEDERAL AID PROJECT NO.		SHT. NO.
6.	STP 2019 (290)		S1-5
STATE	STATE DIST. NO.	COUNTY	
TEXAS	10	SMITH	
CONT.	SECT.	JOB	HIGHWAY NO.
0910	16	144	CS

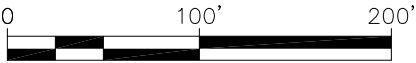


EXISTING CONDITIONS					
Roadway Name	Station	Number of Lanes	Lane Widths*	Parking Lane Width*	Bicycle Lane Width*
Golden Rd.	200+00-203+00	2	13'-13.5'	0'	5'
Golden Rd.	203+00-206+00	3	12.5'-13'	0'	0'
Golden Rd.	206+00-211+00	3	17.5'-18'	0'	0'
Golden Rd.	211+00-220+00	2	18'-18.5'	8'	0'
* Distances are measured from the edge of the pavement, excluding the gutter.					

PROPOSED CONDITIONS					
Roadway Name	Station	Number of Lanes	Lane Widths*	Parking Lane Width*	Bicycle Lane Width*
Golden Rd.	200+00-203+00	2	13'-13.5'	0'	5'
Golden Rd.	203+00-206+00	3	12.5'-13'	0'	0'
Golden Rd.	206+00-211+00	3	14'-14.5'	0'	5'
Golden Rd.	211+00-220+00	2	13'-13.5'	8'	5'
* Distances are measured from the edge of the pavement, excluding the gutter.					

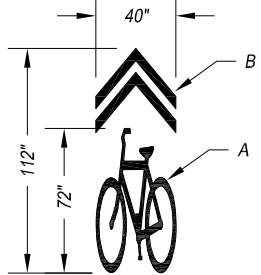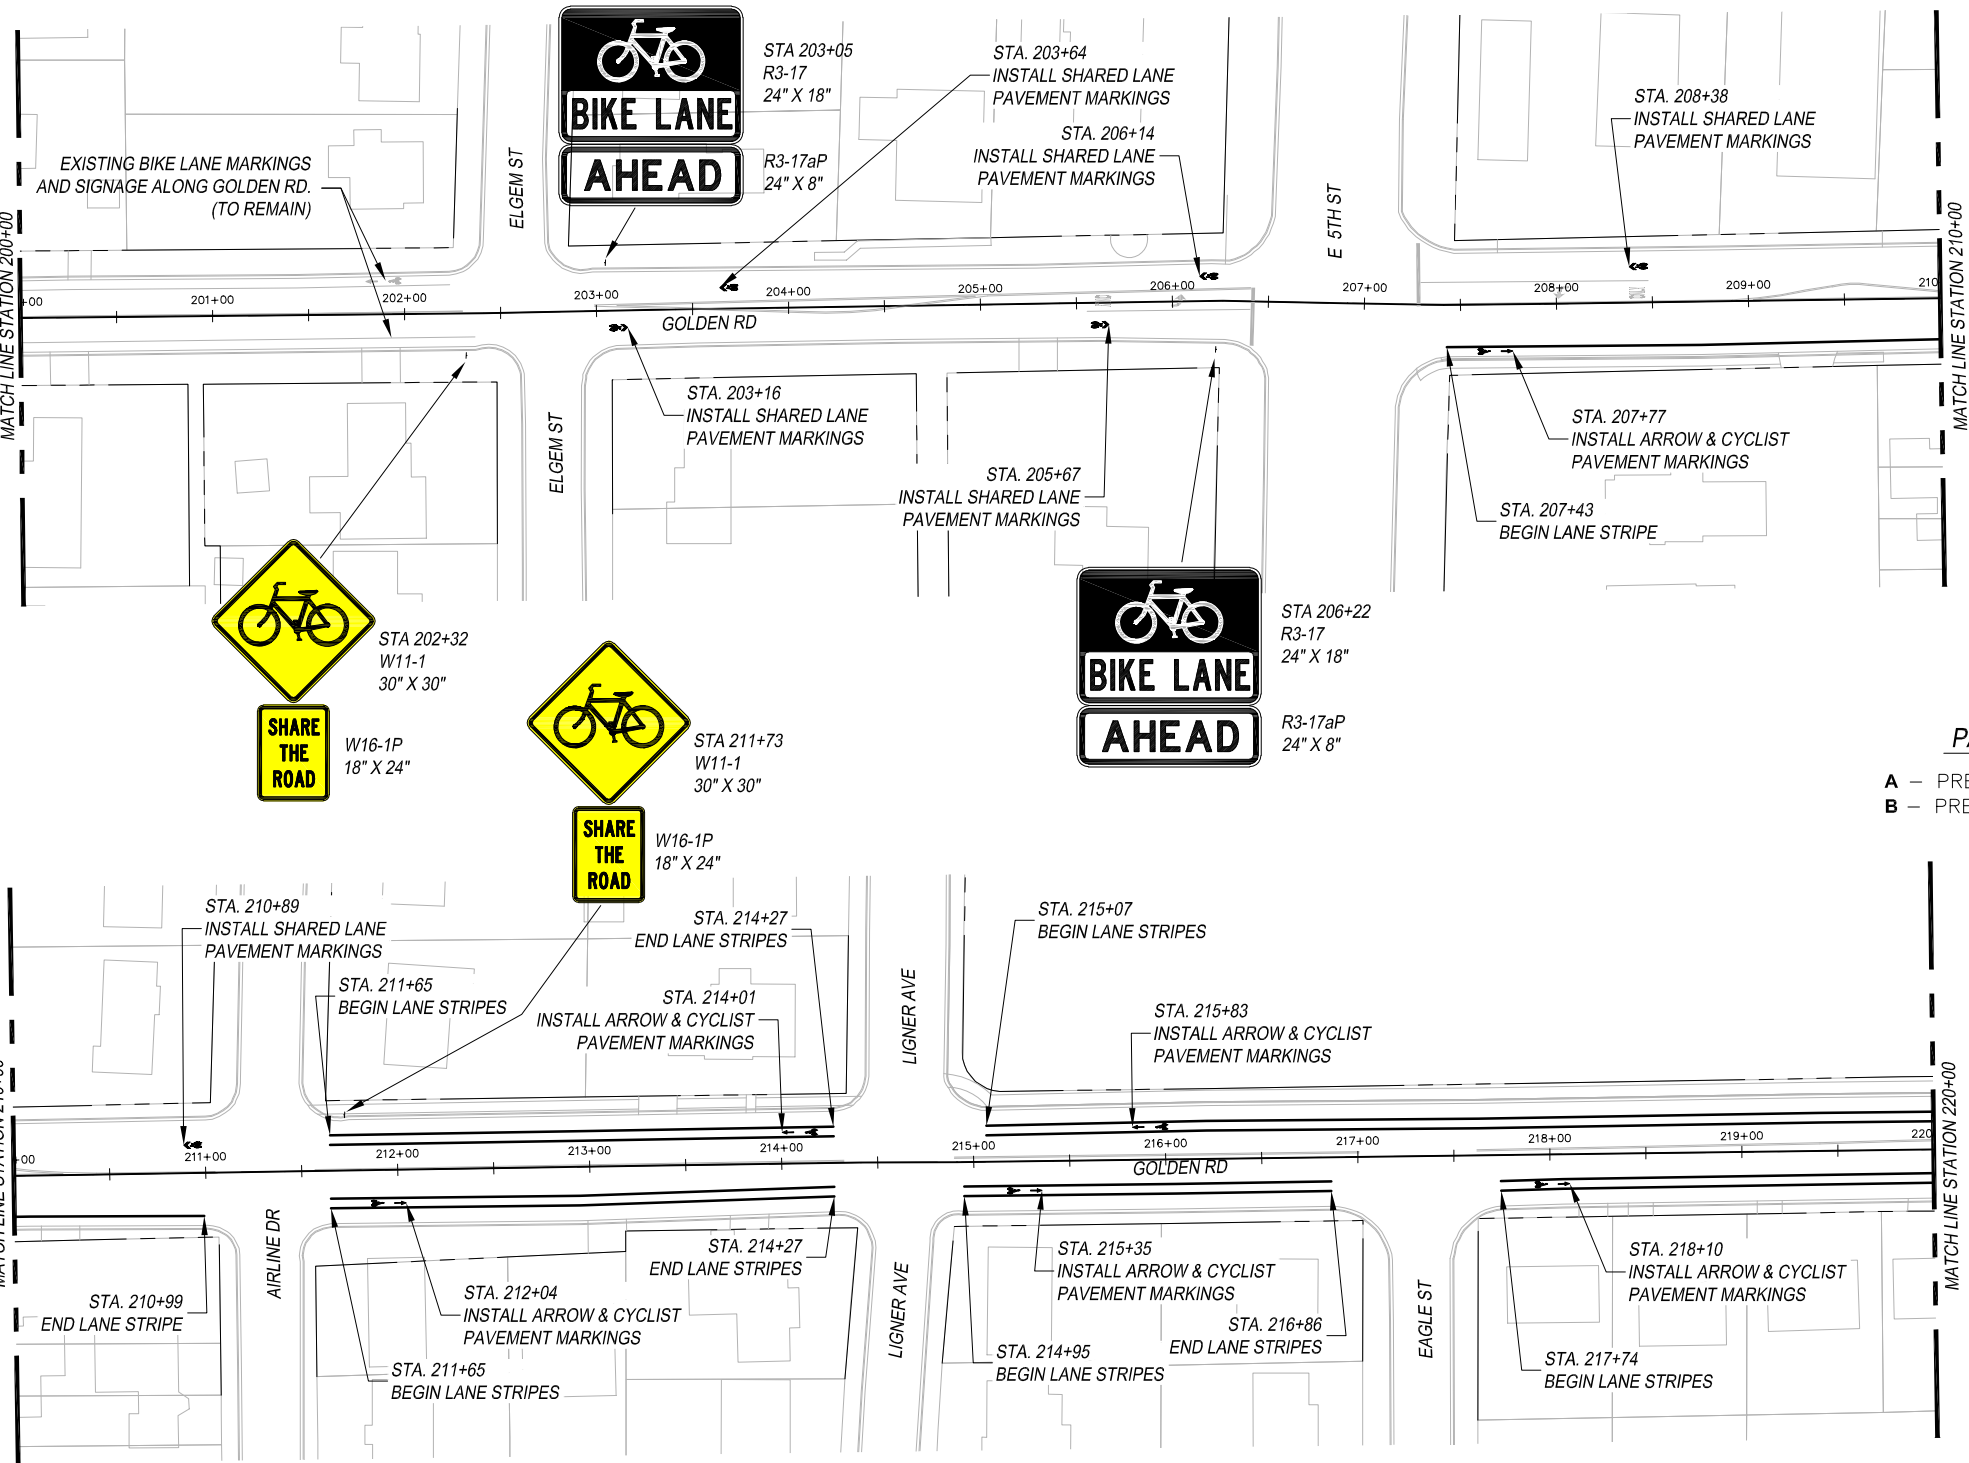


SHARED LANE
PAVEMENT MARKING DETAIL

A – PREFAB PAV MRK TY C (W) (BICYCLE SYML)
B – PREFAB PAV MRK TY C (W) (CHEVRONS)

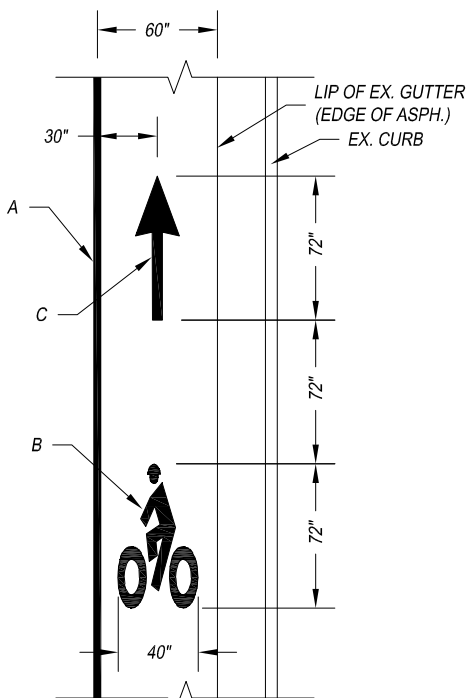

ARROW & CYCLIST
PAVEMENT MARKING DETAIL

A – REFL PAV MRK TY I (W) 4" (SLD)
B – PREFAB PAV MRK TY C (W) (BIKE SYML)
C – PREFAB PAV MRK TY C (W) (BIKE ARROW)

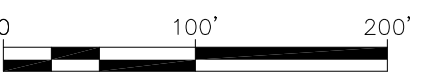

THIS DOCUMENT IS RELEASED FOR THE PURPOSE OF INTERIM REVIEW UNDER THE AUTHORITY OF MENA I. SOULIMAN, P.E. 136203 ON APRIL 24, 2020. IT IS NOT TO BE USED FOR CONSTRUCTION, BIDDING OR PERMIT PURPOSES.


The University of Texas at
TYLER

TYLER BIKE STRIPES
SPOKE 1
SCALE: 1" = 100'

FED. AD. DIV. NO.	FEDERAL AID PROJECT NO.	SHT. NO.	
6.	STP 2019 (290)	S1-6	
STATE	STATE DIST. NO.	COUNTY	
TEXAS	10	SMITH	
CONT.	SECT.	JOB	HIGHWAY NO.
0910	16	144	CS


EXISTING CONDITIONS				
Roadway Name	Station	Number of Lanes	Lane Widths*	Parking Lane Width*
Golden Rd.	220+00-226+00	2	18'-20'	8'
E. Devine St.	226+00-240+00	2	15'-19'	0

* Distances are measured from the edge of the pavement, excluding the gutter.

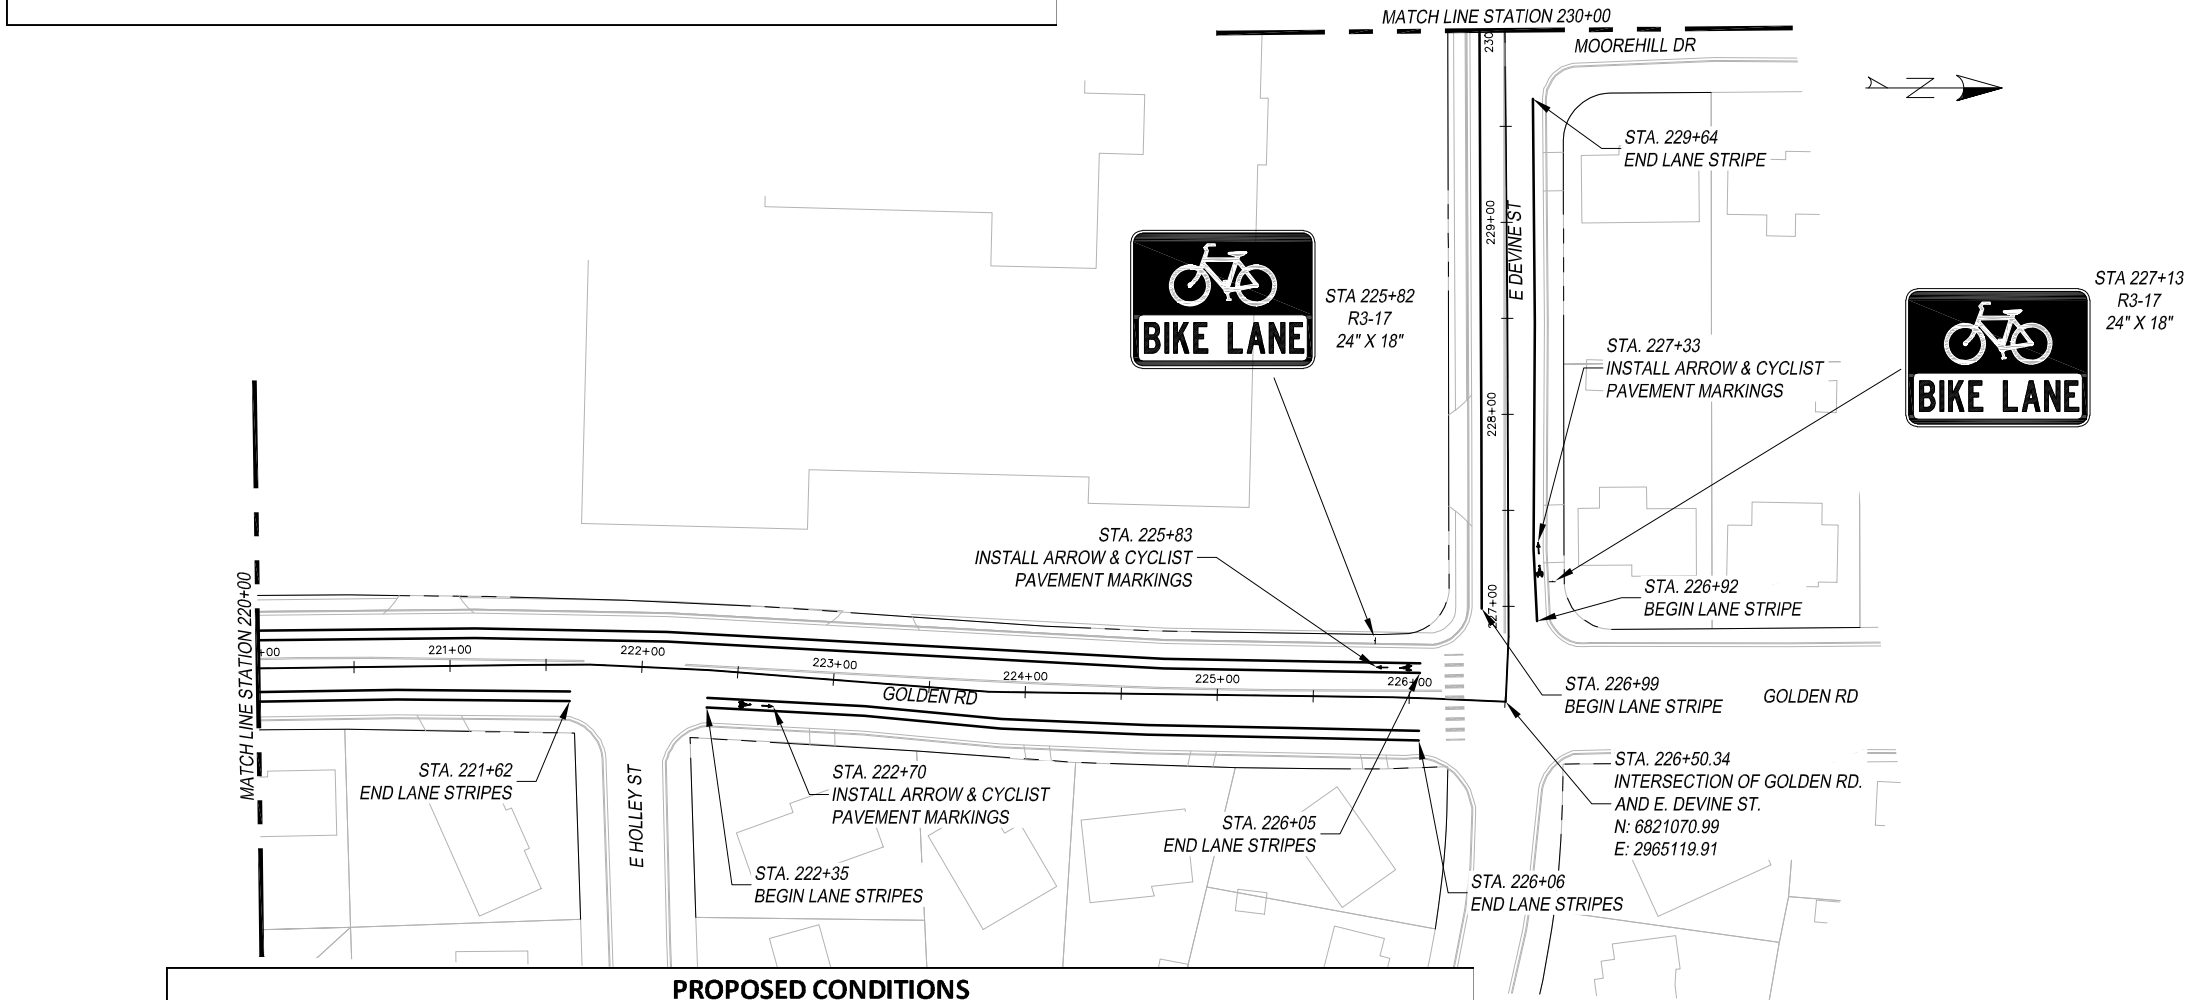

PROPOSED CONDITIONS					
Roadway Name	Station	Number of Lanes	Lane Widths*	Parking Lane Width*	Bicycle Lane Width*
Golden Rd.	220+00-226+00	2	13'-15'	8'	5'
E. Devine St.	226+00-240+00	2	10'-14'	0	5'


* Distances are measured from the edge of the pavement, excluding the gutter.

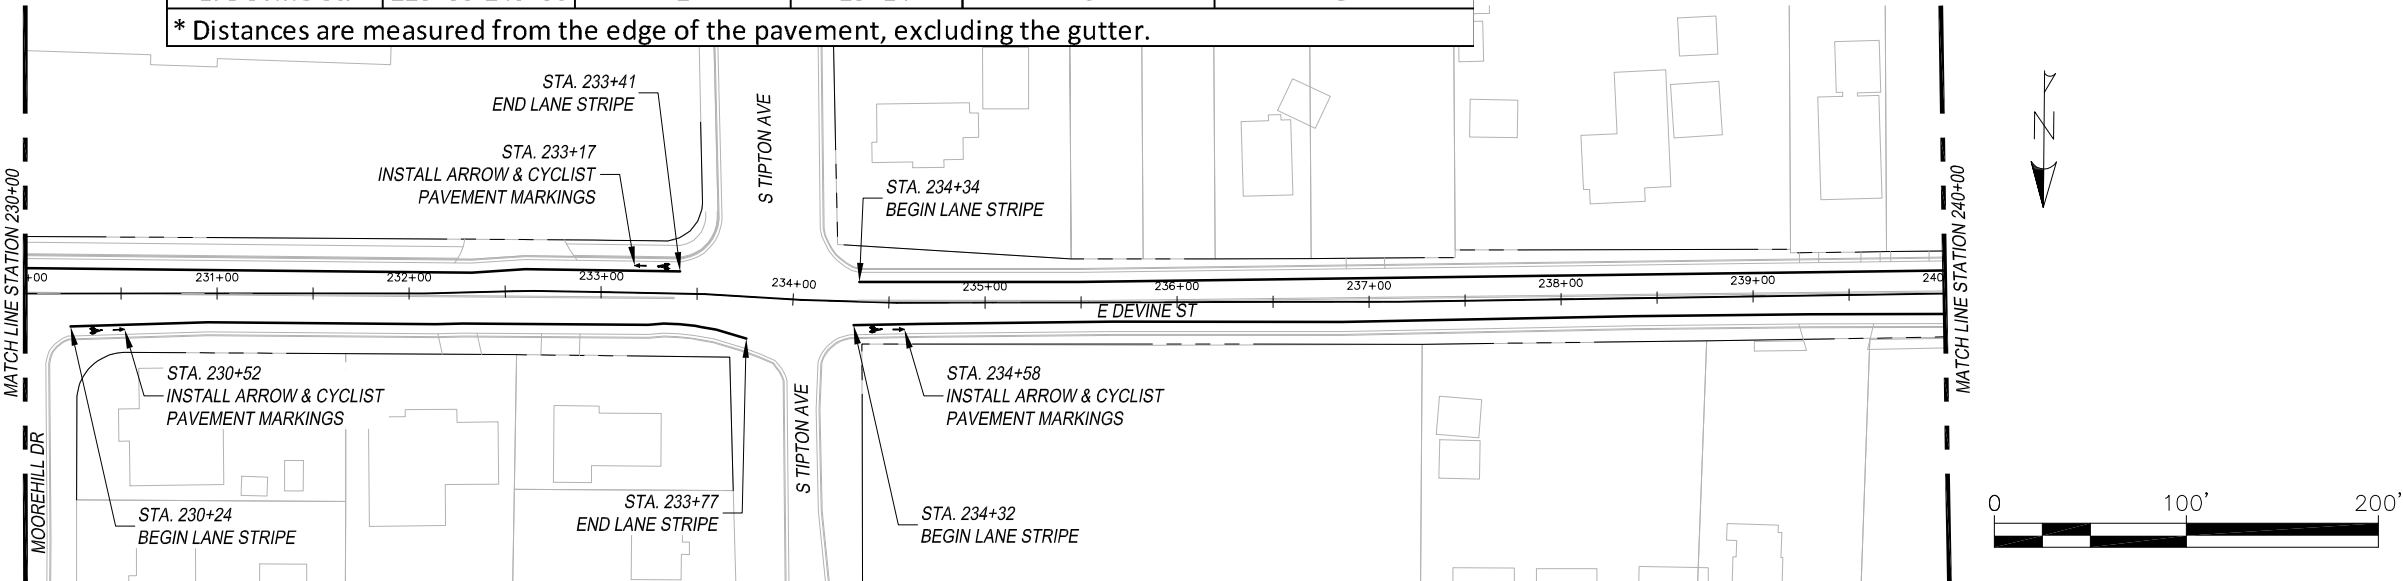

LEGEND

- EXISTING ROW
- PROPOSED SIGN

- NOTES:
- * CONTRACTOR TO VERIFY LOCATION OF EXISTING SIDEWALKS AND DRIVEWAYS
 - * CONTRACTOR TO VERIFY LOCATION OF EXISTING SIGNAGE TO ENSURE PROPER SIGN SPACING.

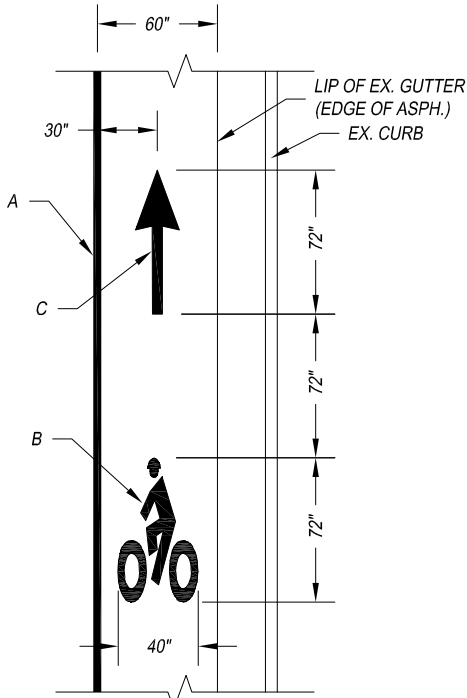

ARROW & CYCLIST
PAVEMENT MARKING DETAIL

- A – REFL PAV MRK TY I (W) 4" (SLD)
- B – PREFAB PAV MRK TY C (W) (BIKE SYML)
- C – PREFAB PAV MRK TY C (W) (BIKE ARROW)

THIS DOCUMENT IS
RELEASED FOR THE
PURPOSE OF INTERIM
REVIEW UNDER THE
AUTHORITY OF MENA I.
SOULIMAN, P.E. 136203
ON APRIL 24, 2020. IT
IS NOT TO BE USED FOR
CONSTRUCTION, BIDDING
OR PERMIT PURPOSES.




The University of Texas at
TYLER

TYLER BIKE STRIPES
SPOKE 1
SCALE: 1" = 100'

FED. AD. DIV. NO.	FEDERAL AID PROJECT NO.		SHT. NO.
6.	STP 2019 (290)		S1-7
STATE	STATE DIST. NO.	COUNTY	
TEXAS	10	SMITH	
CONT.	SECT.	JOB	HIGHWAY NO.
0910	16	144	CS

PROPOSED CONDITIONS					
Roadway Name	Station	Number of Lanes	Lane Widths*	Bicycle Lane Width*	Parking Lane Width*
E. Devine St.	240+00-256+00	2	10'-11'	5'	0'
E. Devine St.	256+00-260+00	2	13'-13.5'	0'	7'
* Distances are measured from the edge of the pavement, excluding the gutter.					

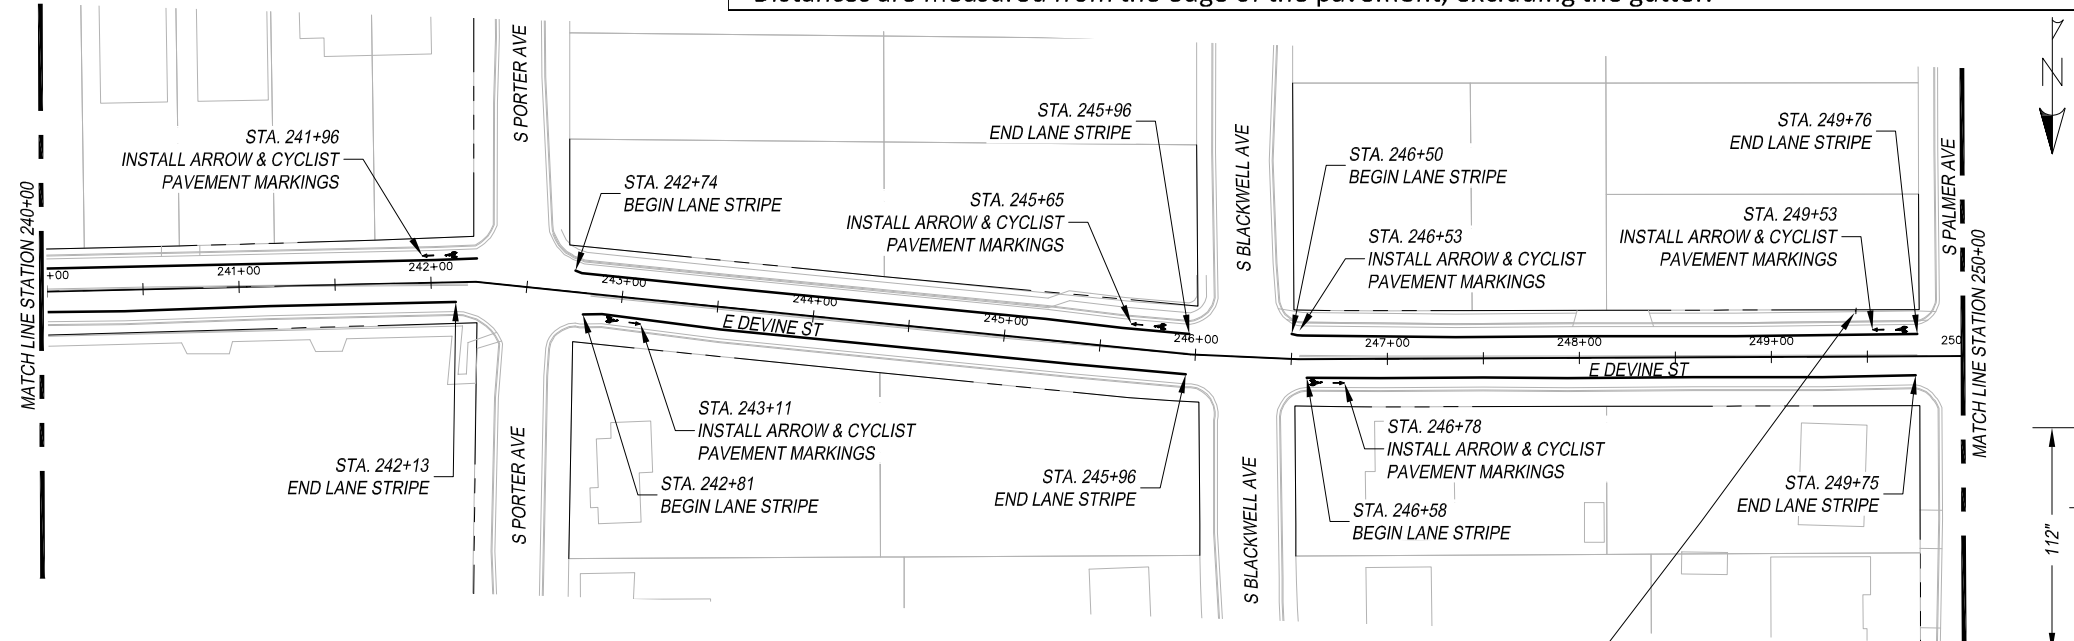

EXISTING CONDITIONS				
Roadway Name	Station	Number of Lanes	Lane Widths*	Parking Lane Width*
E. Devine St.	240+00-256+00	2	15'-16'	0'
E. Devine St.	256+00-260+00	2	13'-13.5'	7'
* Distances are measured from the edge of the pavement, excluding the gutter.				





STA 249+44
R3-17
24" X 18"

STA 256+39
R3-17
24" X 18"

R3-17aP
24" X 8"


SHARED LANE
PAVEMENT MARKING DETAIL

- A - PREFAB PAV MRK TY C (W) (BICYCLE SYML)
B - PREFAB PAV MRK TY C (W) (CHEVRONS)

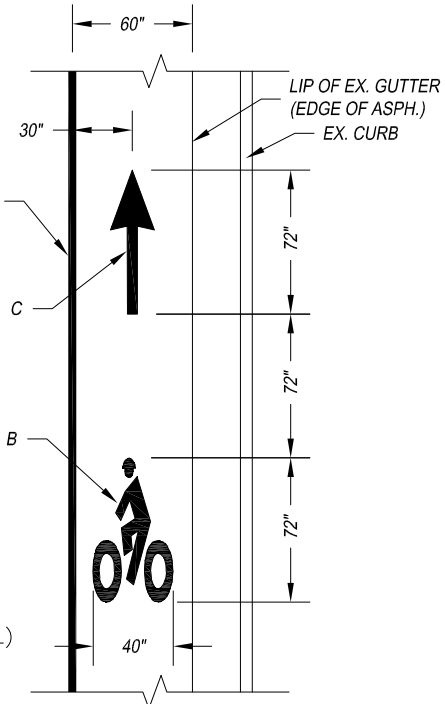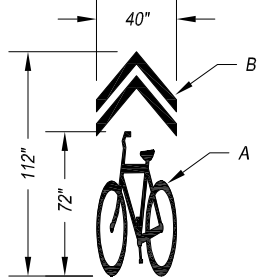

ARROW & CYCLIST
PAVEMENT MARKING DETAIL

- A - REFL PAV MRK TY I (W) 4" (SLD)
B - PREFAB PAV MRK TY C (W) (BIKE SYML)
C - PREFAB PAV MRK TY C (W) (BIKE ARROW)

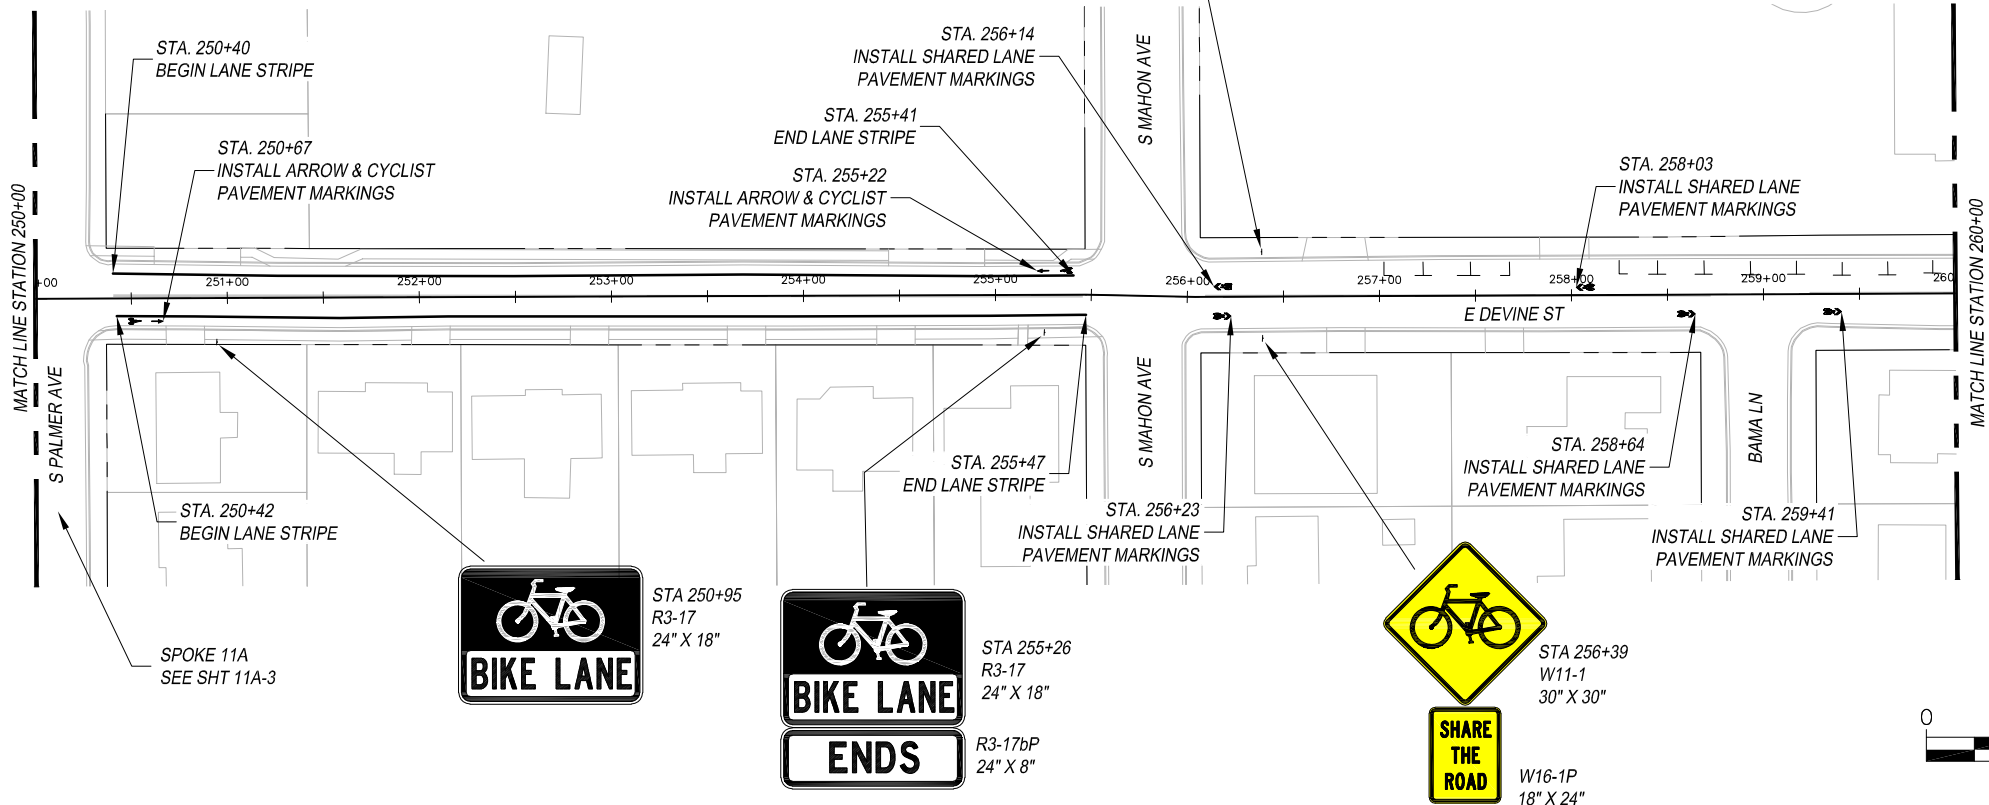

STA 250+95
R3-17
24" X 18"

STA 255+26
R3-17
24" X 18"

R3-17bP
24" X 8"

STA 256+39
W11-1
30" X 30"

W16-1P
18" X 24"



LEGEND

- EXISTING ROW
--- PROPOSED SIGN

NOTES:

- * CONTRACTOR TO VERIFY LOCATION OF EXISTING SIDEWALKS AND DRIVEWAYS
- * CONTRACTOR TO VERIFY LOCATION OF EXISTING SIGNAGE TO ENSURE PROPER SIGN SPACING.

THIS DOCUMENT IS
RELEASED FOR THE
PURPOSE OF INTERIM
REVIEW UNDER THE
AUTHORITY OF MENA I.
SOULIMAN, P.E. 136203
ON APRIL 24, 2020. IT
IS NOT TO BE USED FOR
CONSTRUCTION, BIDDING
OR PERMIT PURPOSES.



The University of Texas at
TYLER

TYLER BIKE STRIPES
SPOKE 1
SCALE: 1" = 100'

FED. AD. DIV. NO.	FEDERAL AID PROJECT NO.		SHT. NO.
6.	STP 2019 (290)		S1-8
STATE	STATE DIST. NO.	COUNTY	
TEXAS	10	SMITH	
CONT.	SECT.	JOB	HIGHWAY NO.
0910	16	144	CS



PROPOSED CONDITIONS					
Roadway Name	Station	Number of Lanes	Lane Widths*	Bicycle Lane Width*	Parking Lane Width*
E. Devine St.	260+00-266+00	2	13'-13.5'	0'	7'
S. Baxter Ave.	266+00-270+83	2	15'-15.5'	5'	0'
* Distances are measured from the edge of the pavement, excluding the gutter.					

EXISTING CONDITIONS				
Roadway Name	Station	Number of Lanes	Lane Widths*	Parking Lane Width*
E. Devine St.	260+00-266+00	2	13'-13.5'	7'
S. Baxter Ave.	266+00-270+83	2	20'-20.5'	0'
* Distances are measured from the edge of the pavement, excluding the gutter.				

LEGEND

--- EXISTING ROW
--- PROPOSED SIGN

- NOTES:
- * CONTRACTOR TO VERIFY LOCATION OF EXISTING SIDEWALKS AND DRIVEWAYS
 - * CONTRACTOR TO VERIFY LOCATION OF EXISTING SIGNAGE TO ENSURE PROPER SIGN SPACING.

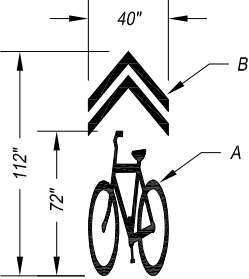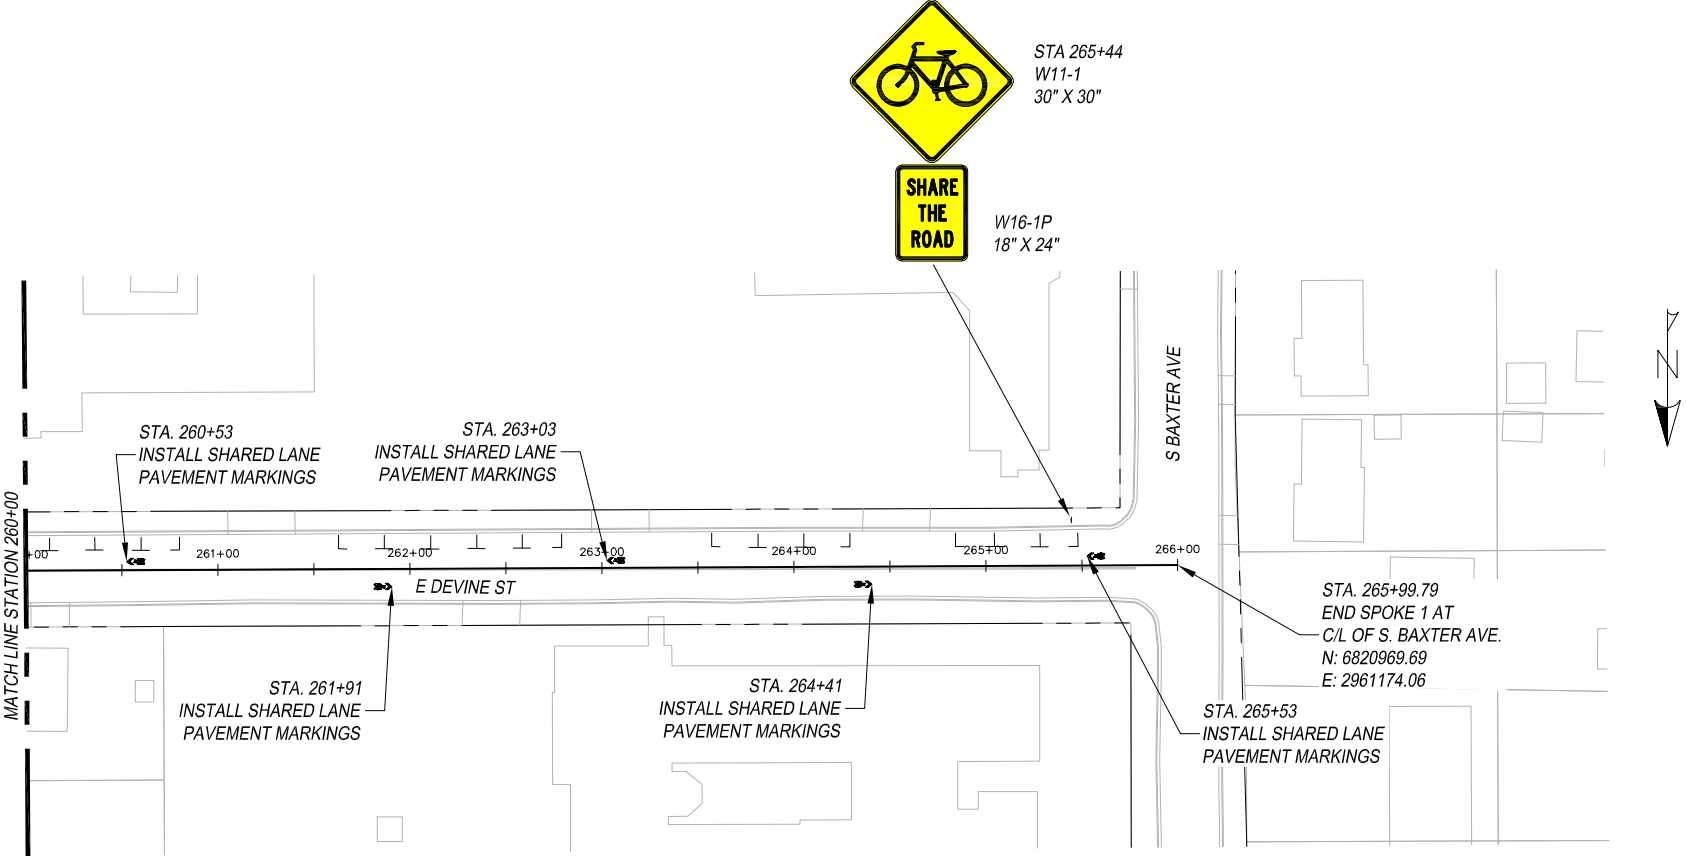

SHARED LANE
PAVEMENT MARKING DETAIL

- A – PREFAB PAV MRK TY C (W) (BICYCLE SYML)
B – PREFAB PAV MRK TY C (W) (CHEVRONS)

THIS DOCUMENT IS
RELEASED FOR THE
PURPOSE OF INTERIM
REVIEW UNDER THE
AUTHORITY OF MENA I.
SOULIMAN, P.E. 136203
ON APRIL 24, 2020. IT
IS NOT TO BE USED FOR
CONSTRUCTION, BIDDING
OR PERMIT PURPOSES.



The University of Texas at
TYLER

TYLER BIKE STRIPES
SPOKE 1
SCALE: 1" = 100'

FED. AD. DIV. NO.	FEDERAL AID PROJECT NO.		SHT. NO.
6.	STP 2019 (290)		S1-9
STATE	STATE DIST. NO.	COUNTY	
TEXAS	10	SMITH	
CONT.	SECT.	JOB	HIGHWAY NO.
0910	16	144	CS