

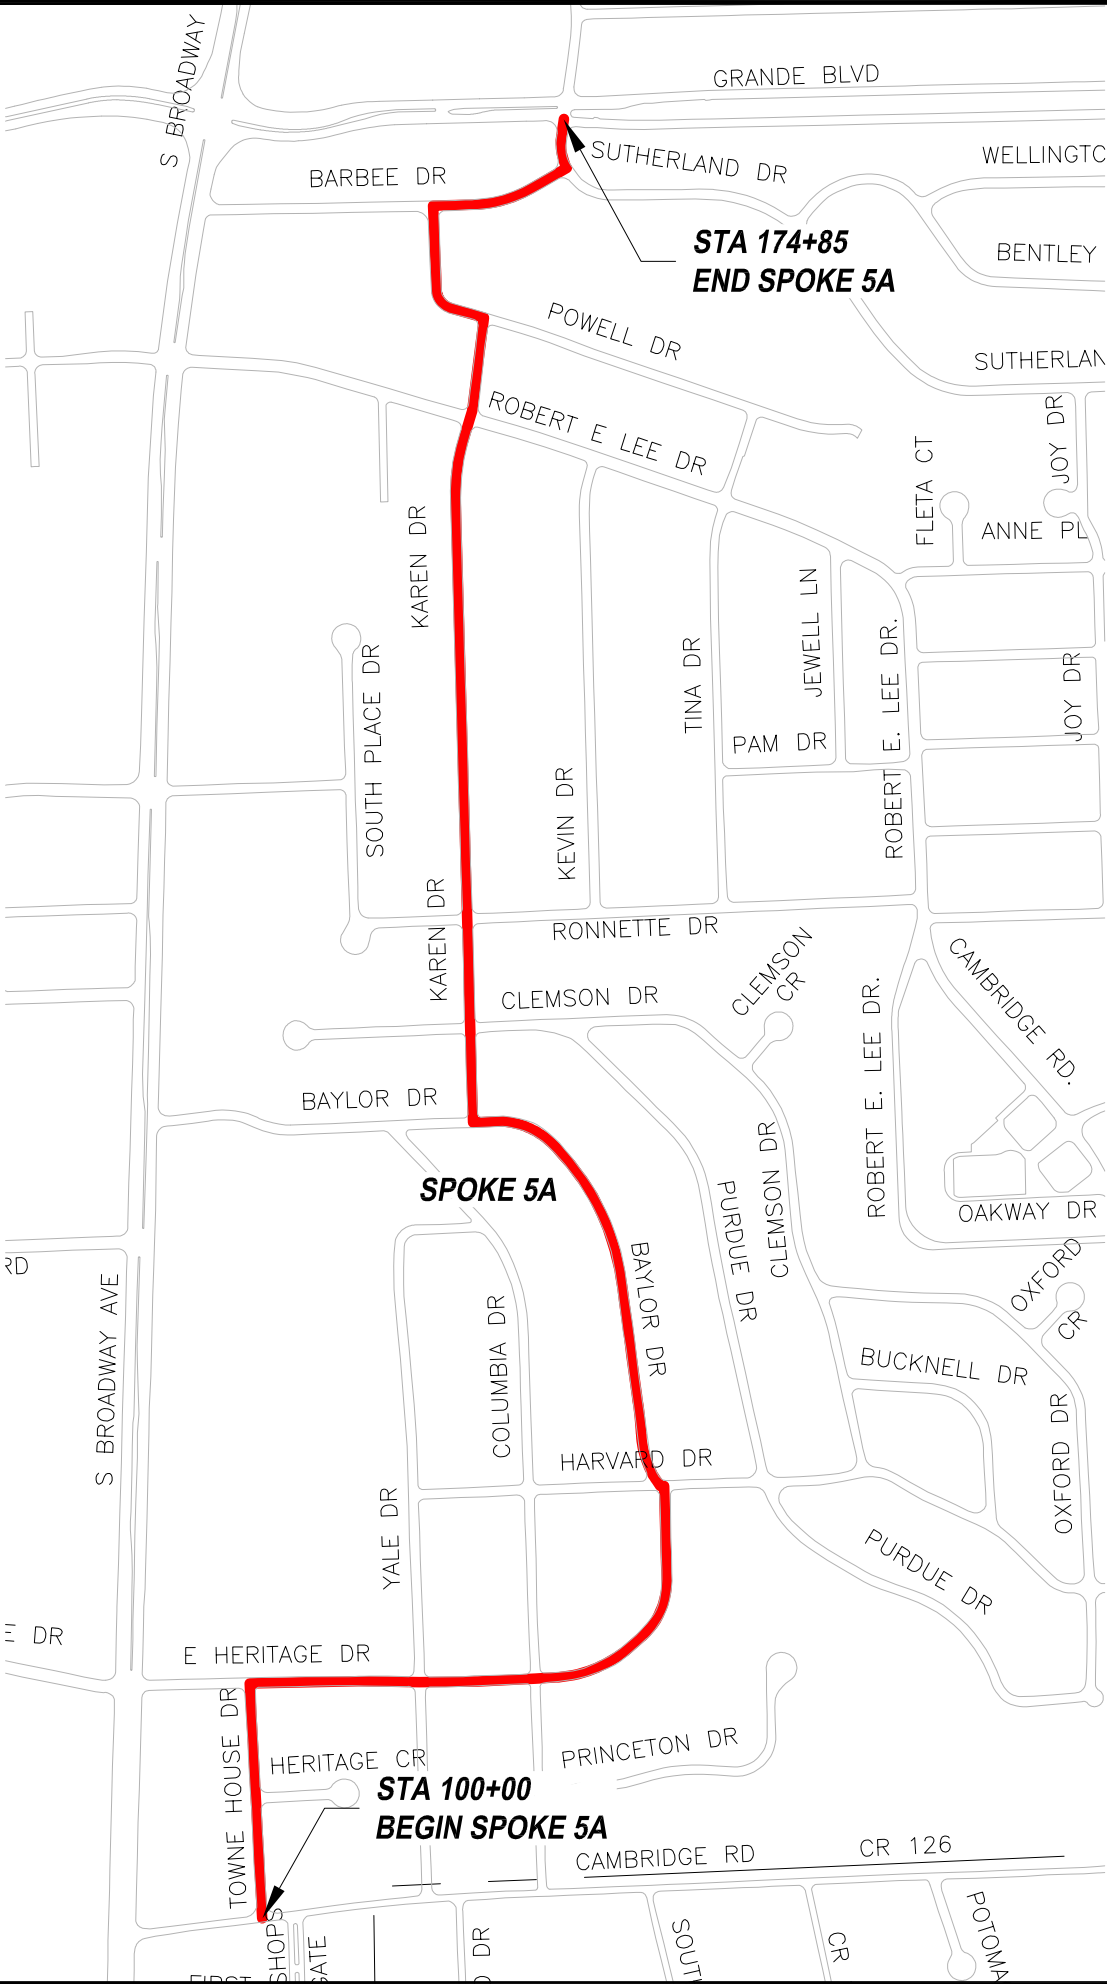


THIS DOCUMENT IS RELEASED FOR THE PURPOSE OF INTERIM REVIEW UNDER THE AUTHORITY OF MENA I. SOULIMAN, P.E. 136203 ON APRIL 24, 2020. IT IS NOT TO BE USED FOR CONSTRUCTION, BIDDING OR PERMIT PURPOSES.

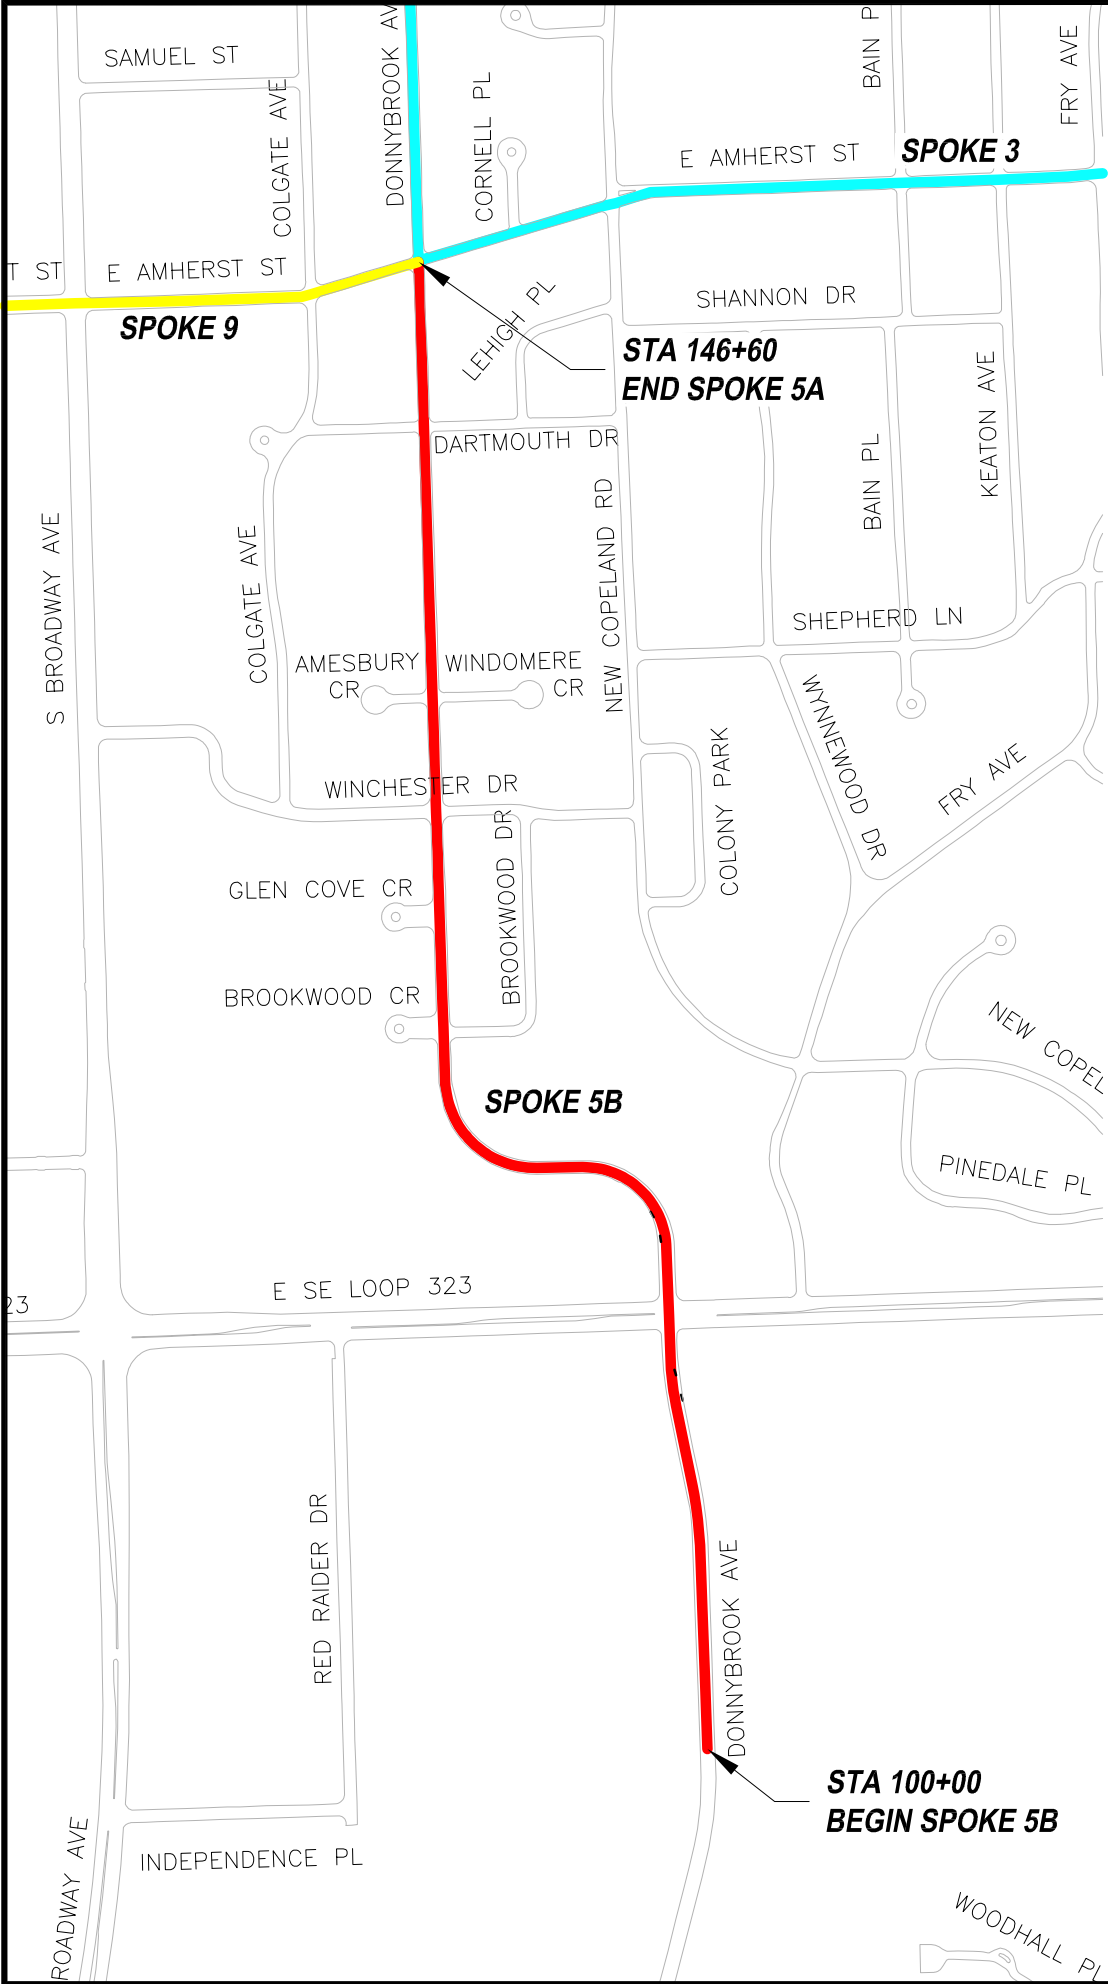


TYLER BIKE STRIPES
SPOKE 5 VICINITY MAP

FED. AD. DIV. NO.	FEDERAL AID PROJECT NO.		SHT. NO.
6.	STP 2019 (290)		S5-0
STATE	STATE DIST. NO.	COUNTY	
TEXAS	10	SMITH	
CONT.	SECT.	JOB	HIGHWAY NO.
0910	16	144	CS

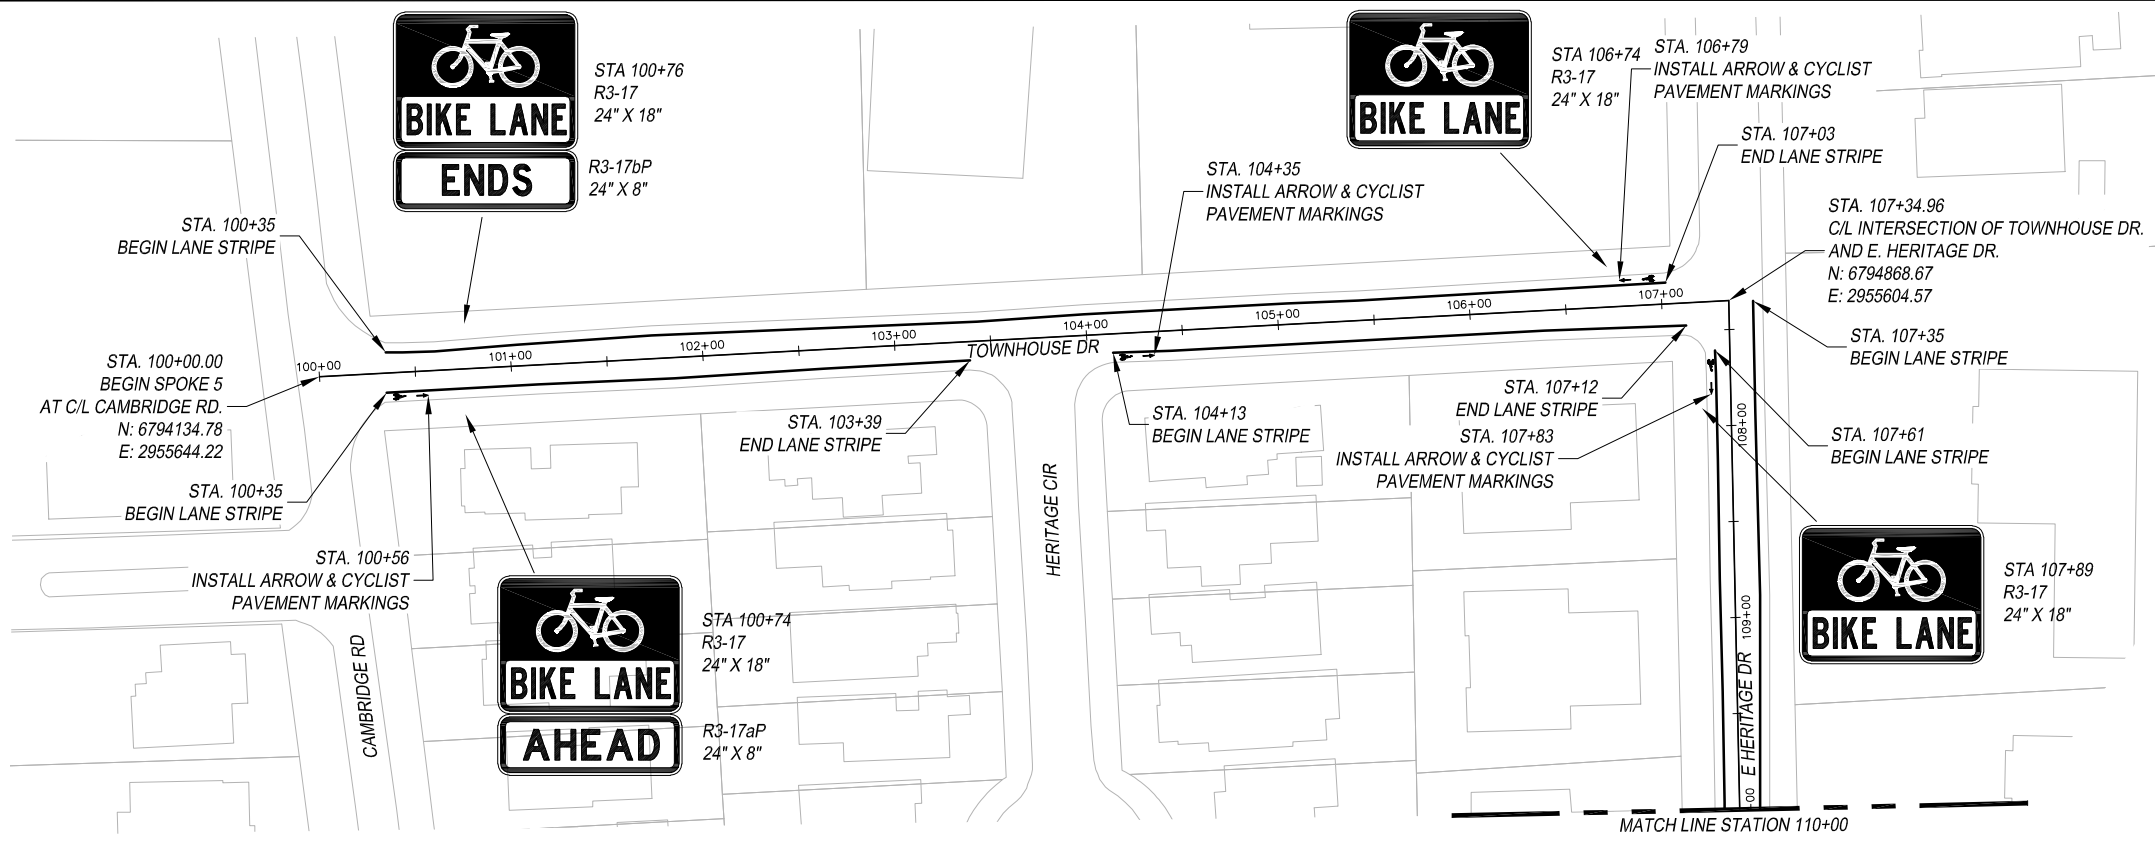

EXISTING CONDITIONS			
Roadway Name	Station	Number of Lanes	Lane Widths*
Townhouse Dr.	100+00-107+34	2	14'-15.5
E. Heritage Dr.	107+34-112+50	2	14'-15.5
E. Heritage Dr.	112+50-120+00	2	14.5'-15.5'
* Distances are measured from the edge of the pavement, excluding the gutter.			


PROPOSED CONDITIONS				
Roadway Name	Station	Number of Lanes	Lane Widths*	Bicycle Lane Width*
Townhouse Dr.	100+00-107+34	2	9'-10.5'	5'
E. Heritage Dr.	107+34-112+50	2	9'-10.5'	5'
E. Heritage Dr.	112+50-120+00	2	9.5'-10.5'	5'
* Distances are measured from the edge of the pavement, excluding the gutter.				

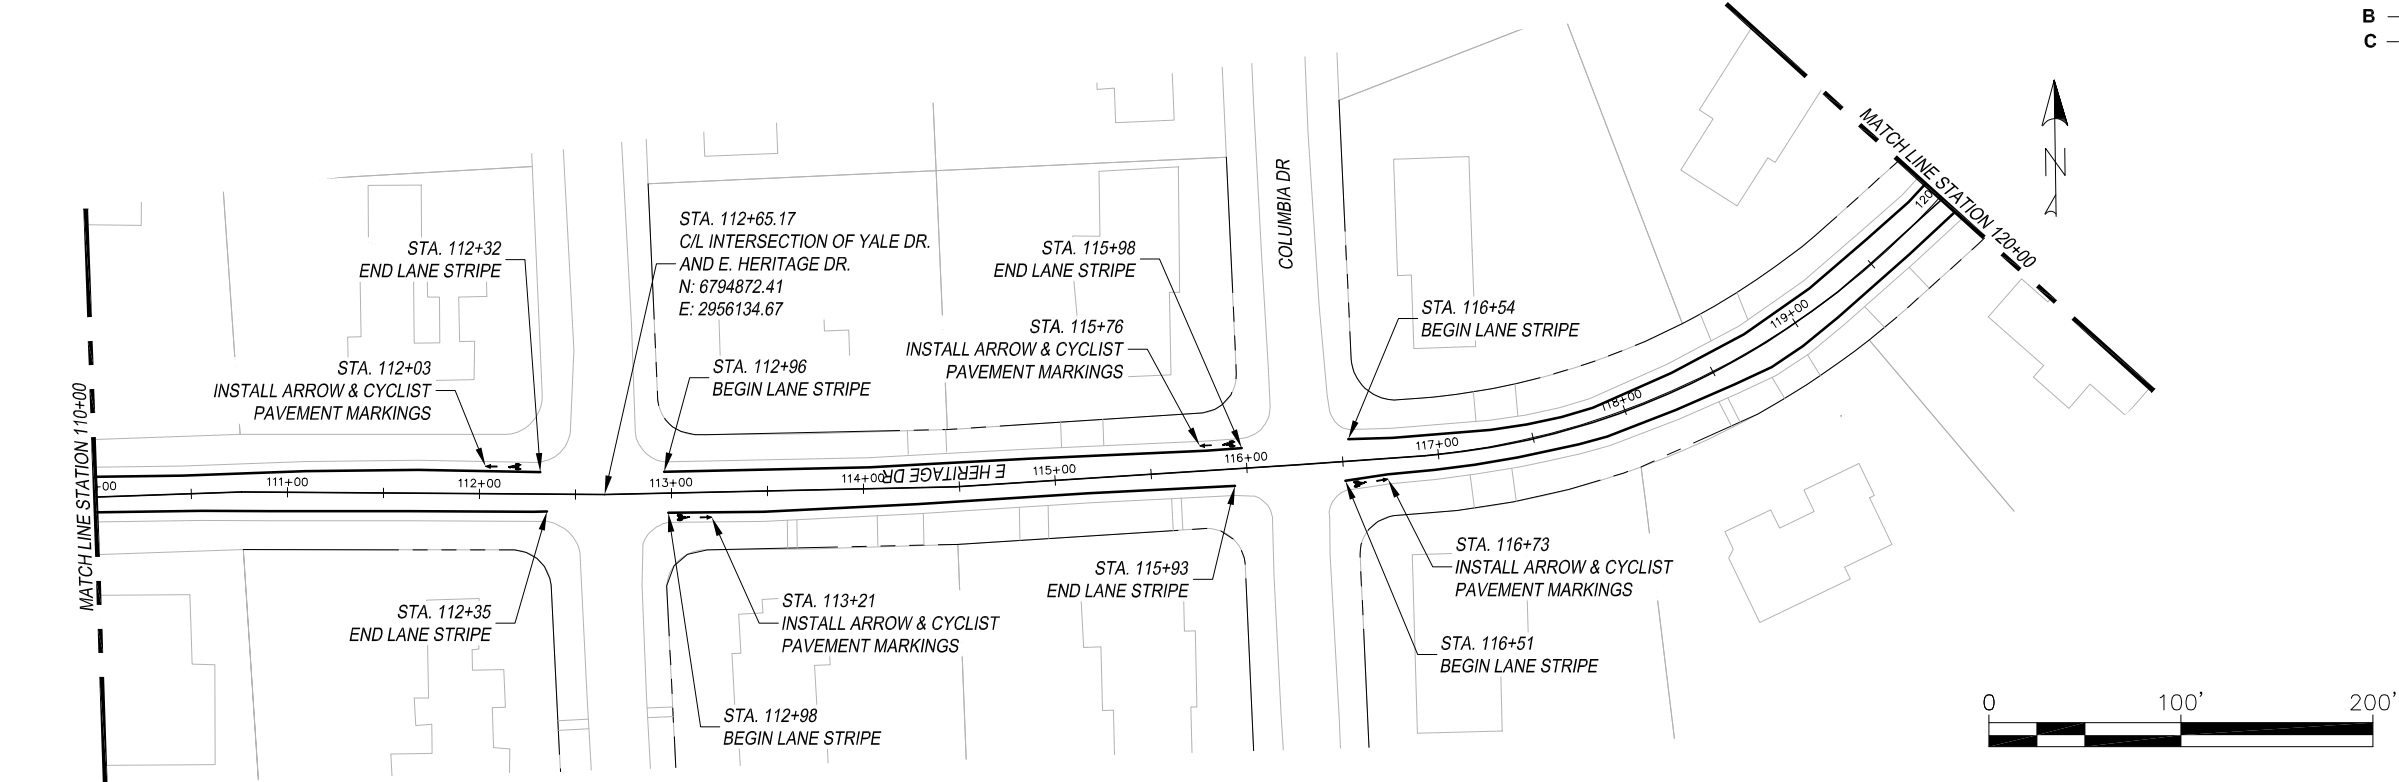

LEGEND

- EXISTING ROW
- PROPOSED SIGN

- NOTES:
- * CONTRACTOR TO VERIFY LOCATION OF EXISTING SIDEWALKS AND DRIVEWAYS
 - * CONTRACTOR TO VERIFY LOCATION OF EXISTING SIGNAGE TO ENSURE PROPER SIGN SPACING.

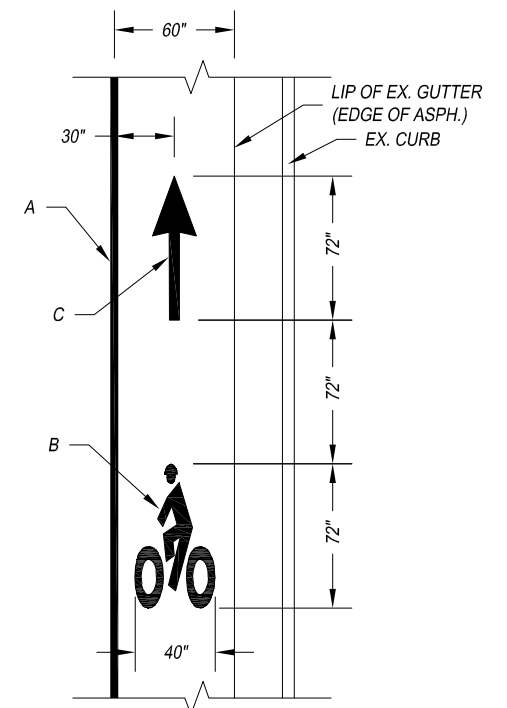

ARROW & CYCLIST PAVEMENT MARKING DETAIL

- A – REFL PAV MRK TY I (W) 4" (SLD)
- B – PREFAB PAV MRK TY C (W) (BIKE SYML)
- C – PREFAB PAV MRK TY C (W) (BIKE ARROW)


THIS DOCUMENT IS RELEASED FOR THE PURPOSE OF INTERIM REVIEW UNDER THE AUTHORITY OF MENA I. SOULIMAN, P.E. 136203 ON APRIL 24, 2020. IT IS NOT TO BE USED FOR CONSTRUCTION, BIDDING OR PERMIT PURPOSES.



The University of Texas at
TYLER

TYLER BIKE STRIPES
 SPOKE 5A
 SCALE: 1" = 100'

FED. AD. DIV. NO.	FEDERAL AID PROJECT NO.		SHT. NO.
6.	STP 2019 (290)		S5-1
STATE	STATE DIST. NO.	COUNTY	
TEXAS	10	SMITH	
CONT.	SECT.	JOB	HIGHWAY NO.
0910	16	144	CS

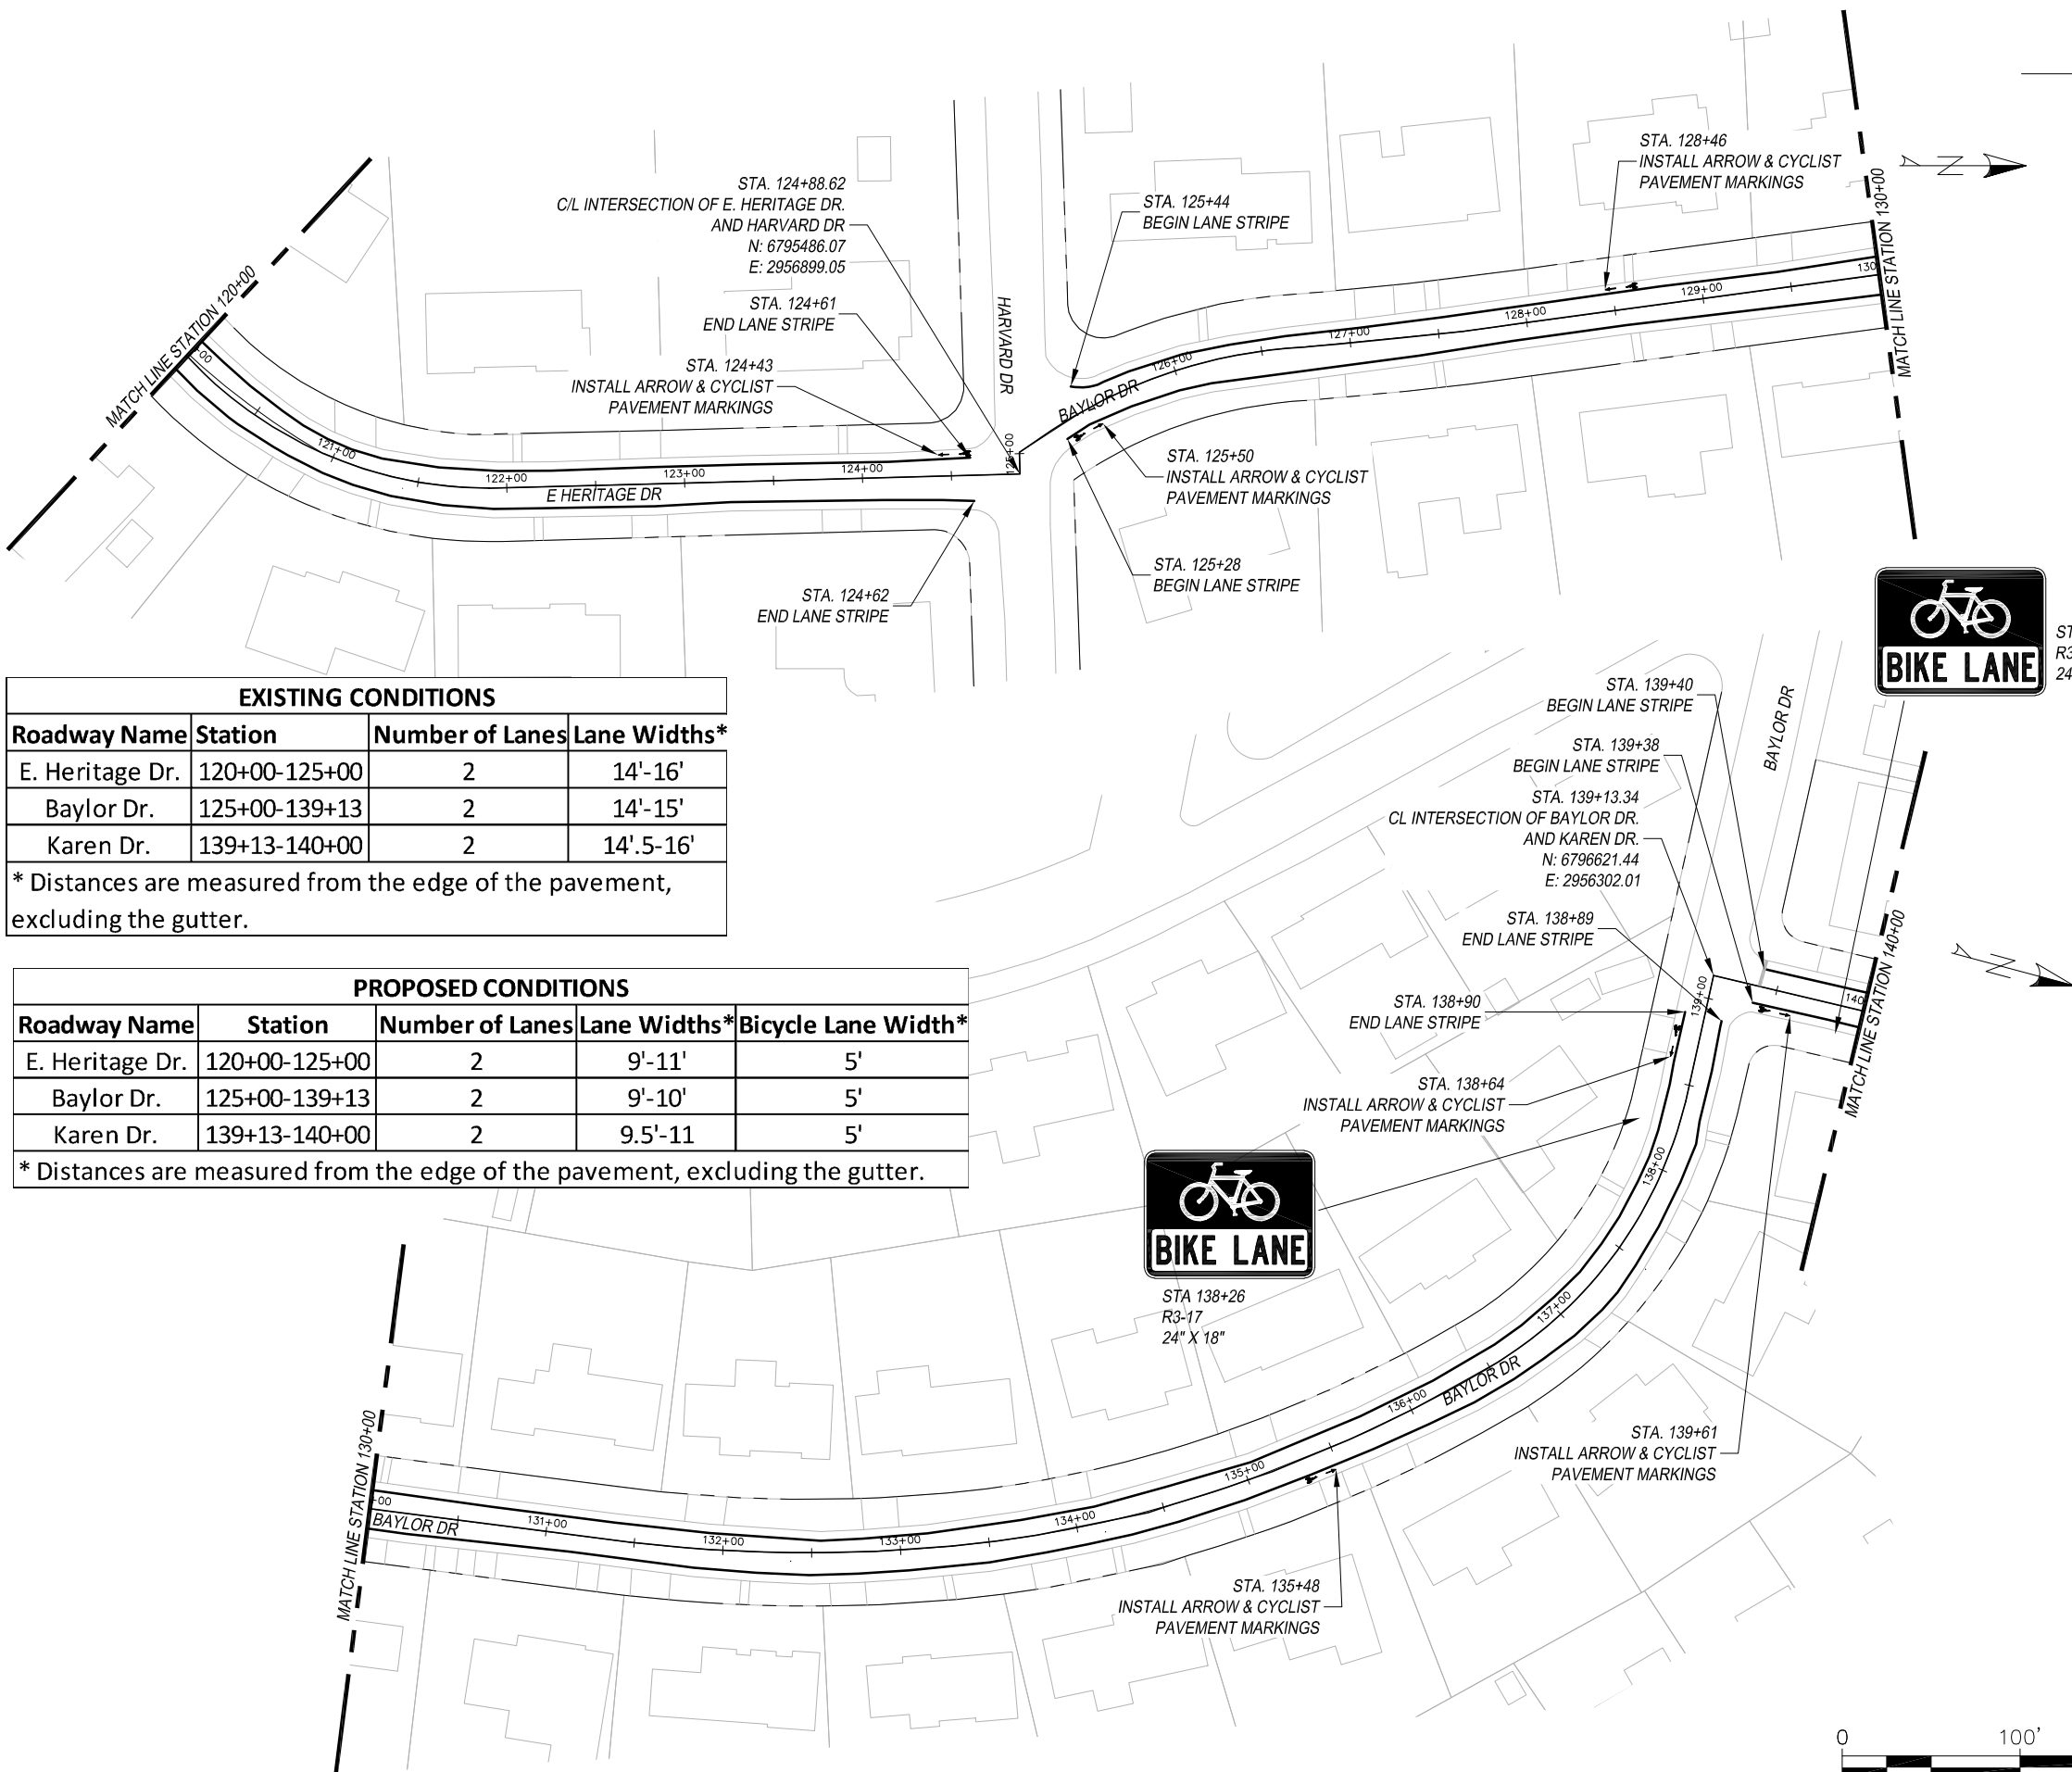


EXISTING CONDITIONS			
Roadway Name	Station	Number of Lanes	Lane Widths*
E. Heritage Dr.	120+00-125+00	2	14'-16'
Baylor Dr.	125+00-139+13	2	14'-15'
Karen Dr.	139+13-140+00	2	14'.5-16'
* Distances are measured from the edge of the pavement, excluding the gutter.			

PROPOSED CONDITIONS				
Roadway Name	Station	Number of Lanes	Lane Widths*	Bicycle Lane Width*
E. Heritage Dr.	120+00-125+00	2	9'-11'	5'
Baylor Dr.	125+00-139+13	2	9'-10'	5'
Karen Dr.	139+13-140+00	2	9.5'-11'	5'
* Distances are measured from the edge of the pavement, excluding the gutter.				

LEGEND

- EXISTING ROW
- PROPOSED SIGN

- NOTES:
- * CONTRACTOR TO VERIFY LOCATION OF EXISTING SIDEWALKS AND DRIVEWAYS
 - * CONTRACTOR TO VERIFY LOCATION OF EXISTING SIGNAGE TO ENSURE PROPER SIGN SPACING.

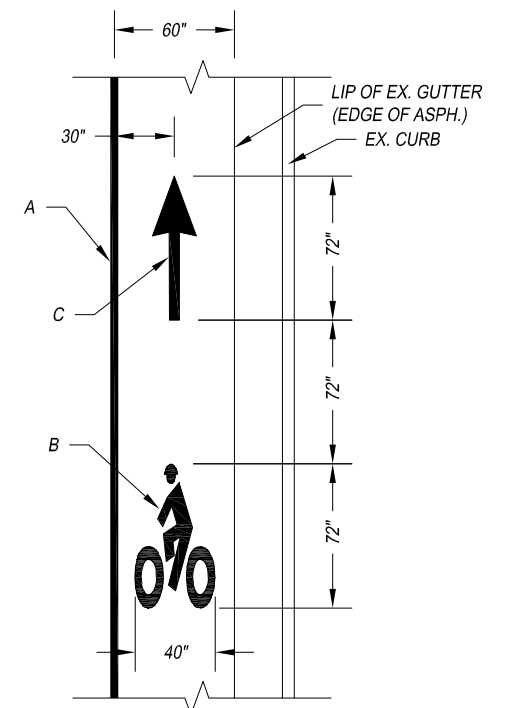

ARROW & CYCLIST
PAVEMENT MARKING DETAIL


- A – REFL PAV MRK TY I (W) 4" (SLD)
- B – PREFAB PAV MRK TY C (W) (BIKE SYML)
- C – PREFAB PAV MRK TY C (W) (BIKE ARROW)

THIS DOCUMENT IS
RELEASED FOR THE
PURPOSE OF INTERIM
REVIEW UNDER THE
AUTHORITY OF MENA I.
SOULIMAN, P.E. 136203
ON APRIL 24, 2020. IT
IS NOT TO BE USED FOR
CONSTRUCTION, BIDDING
OR PERMIT PURPOSES.



TYLER BIKE STRIPES
SPOKE 5A
SCALE: 1" = 100'

FED. AD. DIV. NO.	FEDERAL AID PROJECT NO.		SHT. NO.
6.	STP 2019 (290)		S5-2
STATE	STATE DIST. NO.	COUNTY	
TEXAS	10	SMITH	
CONT.	SECT.	JOB	HIGHWAY NO.
0910	16	144	CS

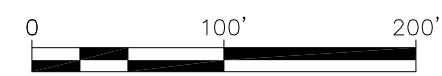




EXISTING CONDITIONS			
Roadway Name	Station	Number of Lanes	Lane Widths*
Karen Dr.	140+00-160+00	2	14.5'-16'
* Distances are measured from the edge of the pavement, excluding the gutter.			

PROPOSED CONDITIONS				
Roadway Name	Station	Number of Lanes	Lane Widths*	Bicycle Lane Width*
Karen Dr.	140+00-160+00	2	9.5'-11'	5'
* Distances are measured from the edge of the pavement, excluding the gutter.				

LEGEND

--- EXISTING ROW
--- PROPOSED SIGN

- NOTES:
- * CONTRACTOR TO VERIFY LOCATION OF EXISTING SIDEWALKS AND DRIVEWAYS
 - * CONTRACTOR TO VERIFY LOCATION OF EXISTING SIGNAGE TO ENSURE PROPER SIGN SPACING.

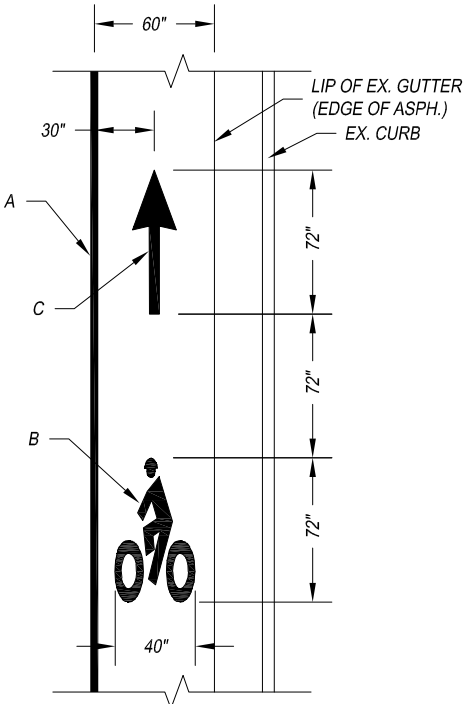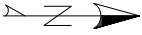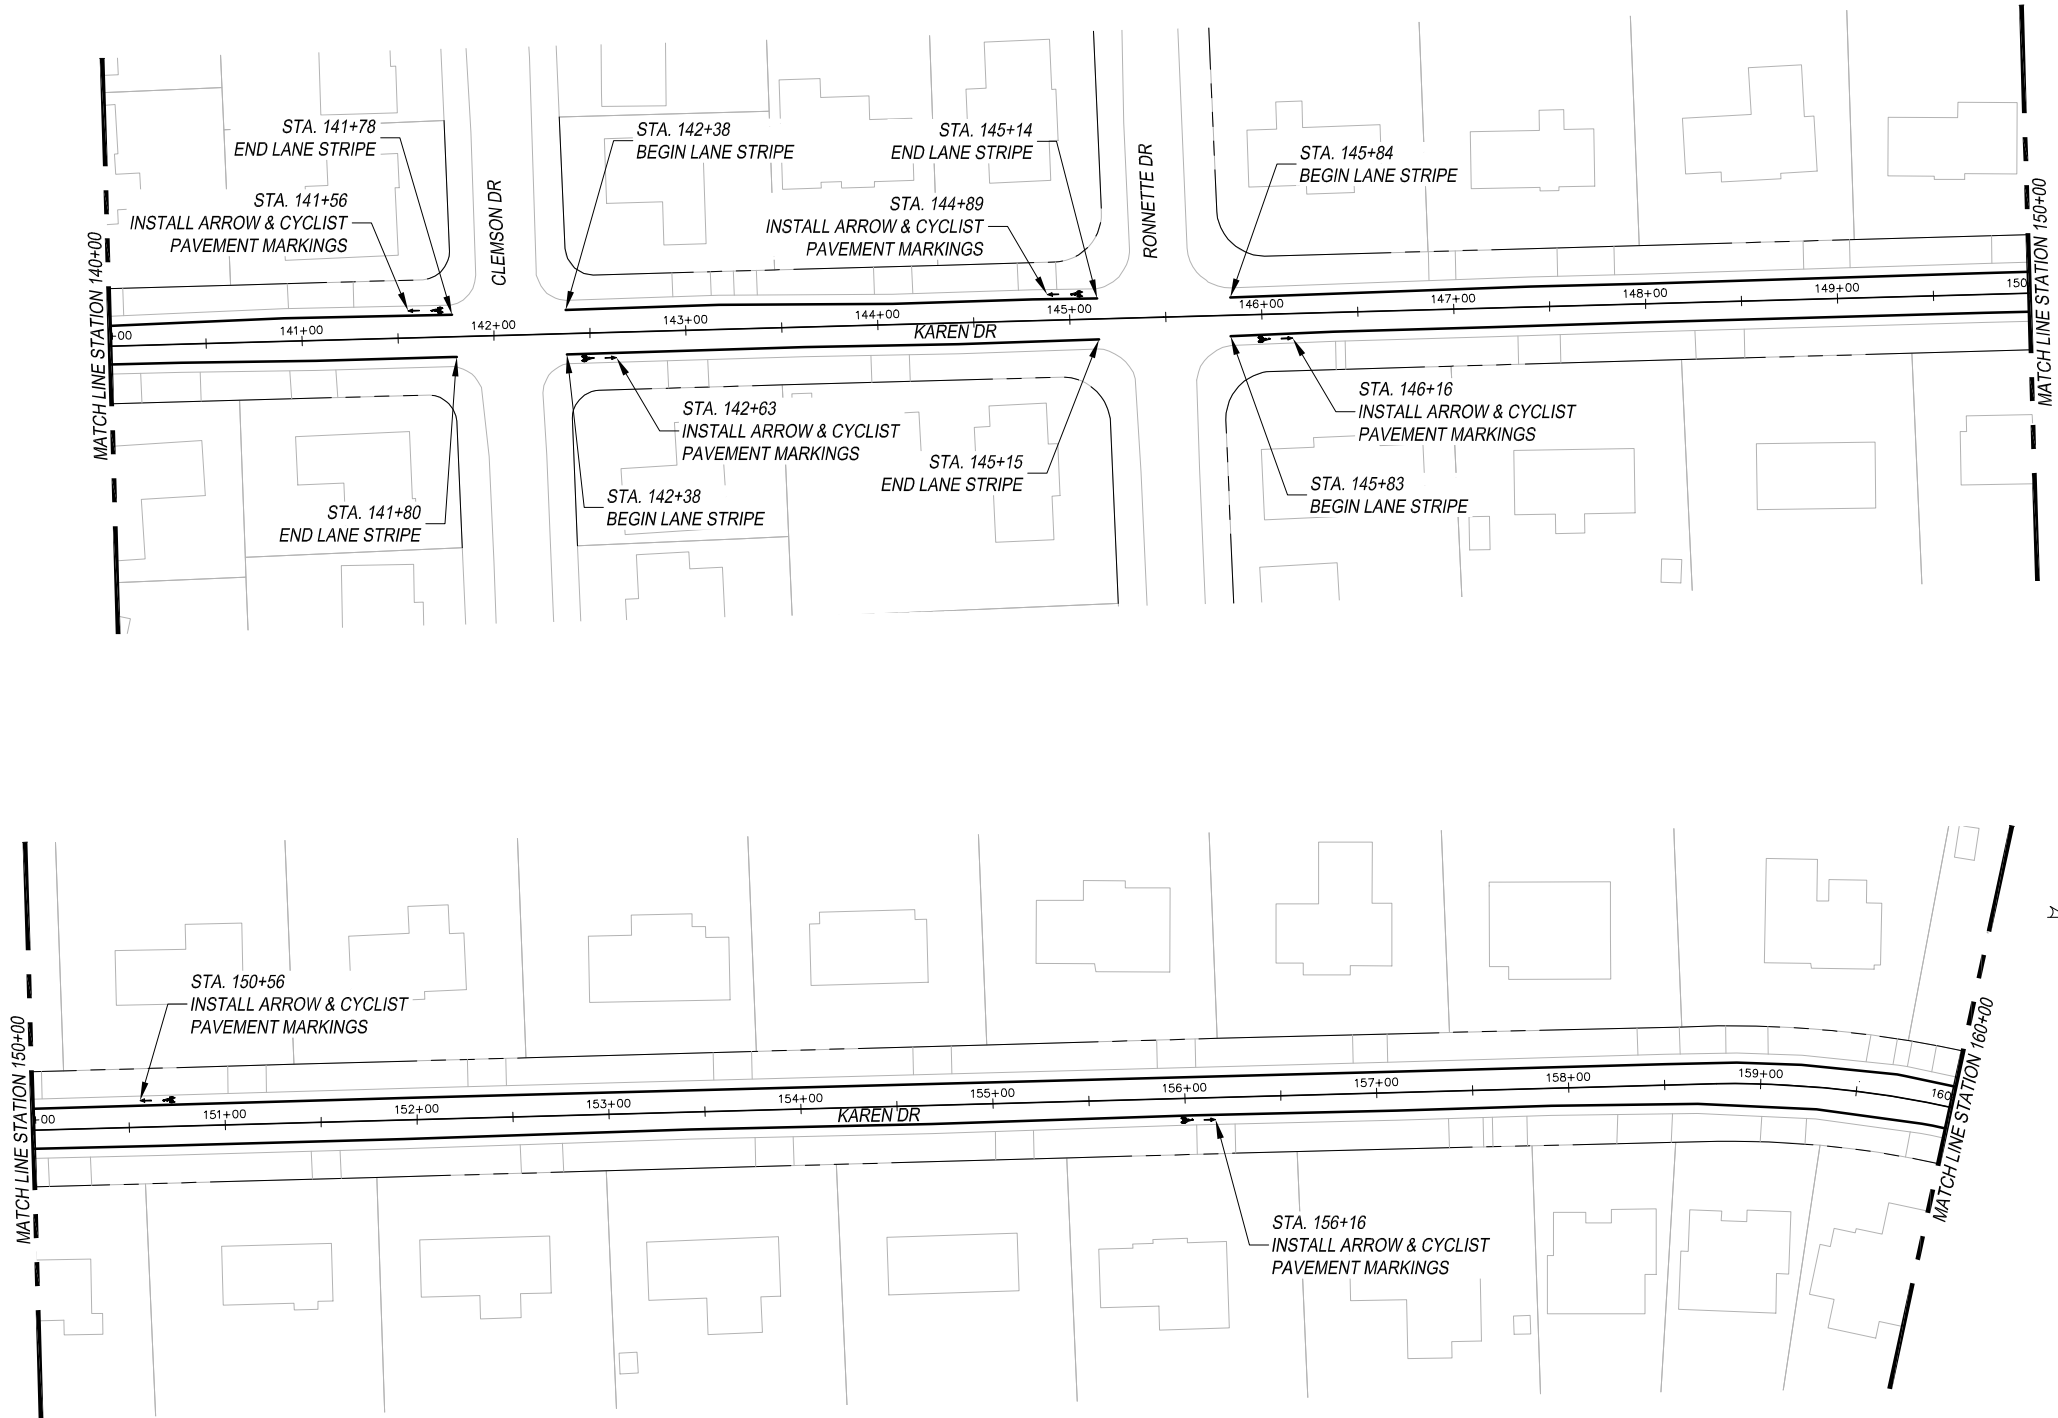

ARROW & CYCLIST
PAVEMENT MARKING DETAIL

- A - REFL PAV MRK TY I (W) 4" (SLD)
B - PREFAB PAV MRK TY C (W) (BIKE SYML)
C - PREFAB PAV MRK TY C (W) (BIKE ARROW)

THIS DOCUMENT IS
RELEASED FOR THE
PURPOSE OF INTERIM
REVIEW UNDER THE
AUTHORITY OF MENA I.
SOULIMAN, P.E. 136203
ON APRIL 24, 2020. IT
IS NOT TO BE USED FOR
CONSTRUCTION, BIDDING
OR PERMIT PURPOSES.



The University of Texas at
TYLER

TYLER BIKE STRIPES
SPOKE 5A
SCALE: 1" = 100'


FED. AD. DIV. NO.	FEDERAL AID PROJECT NO.		SHT. NO.
6.	STP 2019 (290)		S5-3
STATE	STATE DIST. NO.	COUNTY	
TEXAS	10	SMITH	
CONT.	SECT.	JOB	HIGHWAY NO.
0910	16	144	CS



LEGEND

EXISTING ROW
PROPOSED SIGN

- NOTES:
- * CONTRACTOR TO VERIFY LOCATION OF EXISTING SIDEWALKS AND DRIVEWAYS
 - * CONTRACTOR TO VERIFY LOCATION OF EXISTING SIGNAGE TO ENSURE PROPER SIGN SPACING.

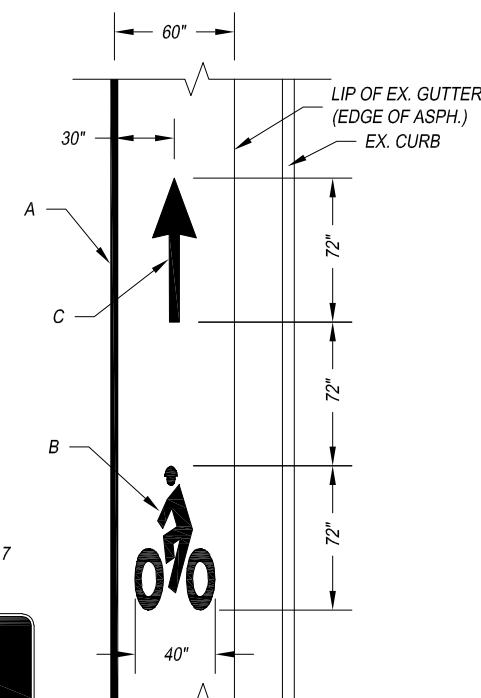

ARROW & CYCLIST PAVEMENT MARKING DETAIL

- A - REFL PAV MRK TY I (W) 4" (SLD)
B - PREFAB PAV MRK TY C (W) (BIKE SYML)
C - PREFAB PAV MRK TY C (W) (BIKE ARROW)

THIS DOCUMENT IS RELEASED FOR THE PURPOSE OF INTERIM REVIEW UNDER THE AUTHORITY OF MENA I. SOULIMAN, P.E. 136203 ON APRIL 24, 2020. IT IS NOT TO BE USED FOR CONSTRUCTION, BIDDING OR PERMIT PURPOSES.



The University of Texas at
TYLER

TYLER BIKE STRIPES
SPOKE 5A
SCALE: 1" = 100'

FED. AD. DIV. NO.	FEDERAL AID PROJECT NO.		SHT. NO.
6.	STP 2019 (290)		S5-4
STATE	STATE DIST. NO.	COUNTY	
TEXAS	10	SMITH	
CONT.	SECT.	JOB	HIGHWAY NO.
0910	16	144	CS

EXISTING CONDITIONS			
Roadway Name	Station	Number of Lanes	Lane Widths*
Karen Dr.	160+00-164+37	2	14.5'-16'
Powell Dr.	164+37-168+85	2	14.5'-16.5'
Barbee Dr.	168+85-173+28	2	15'-15.5'
Sutherland Dr.	173+00-174+85	2	14.5'-16'
* Distances are measured from the edge of the pavement, excluding the gutter.			

PROPOSED CONDITIONS				
Roadway Name	Station	Number of Lanes	Lane Widths*	Bicycle Lane Width*
Karen Dr.	160+00-164+37	2	9.5'-11'	5'
Powell Dr.	164+37-168+85	2	9.5'-11.5'	5'
Barbee Dr.	168+85-173+28	2	10'-10.5'	5'
Barbee Dr.	173+00-174+85	2	9.5'-11'	5'
* Distances are measured from the edge of the pavement, excluding the gutter.				




STA 174+19
R3-17
24" X 18"



PROPOSED CONDITIONS				
Roadway Name	Station	Number of Lanes	Lane Widths*	Bicycle Lane Width*
S. Donnybrook Ave.	100+00-110+00	4	11.5'-12'	0'
S. Donnybrook Ave.	110+00-120+00	4	12.5'-13'	0'

* Distances are measured from the edge of the pavement, excluding the gutter.

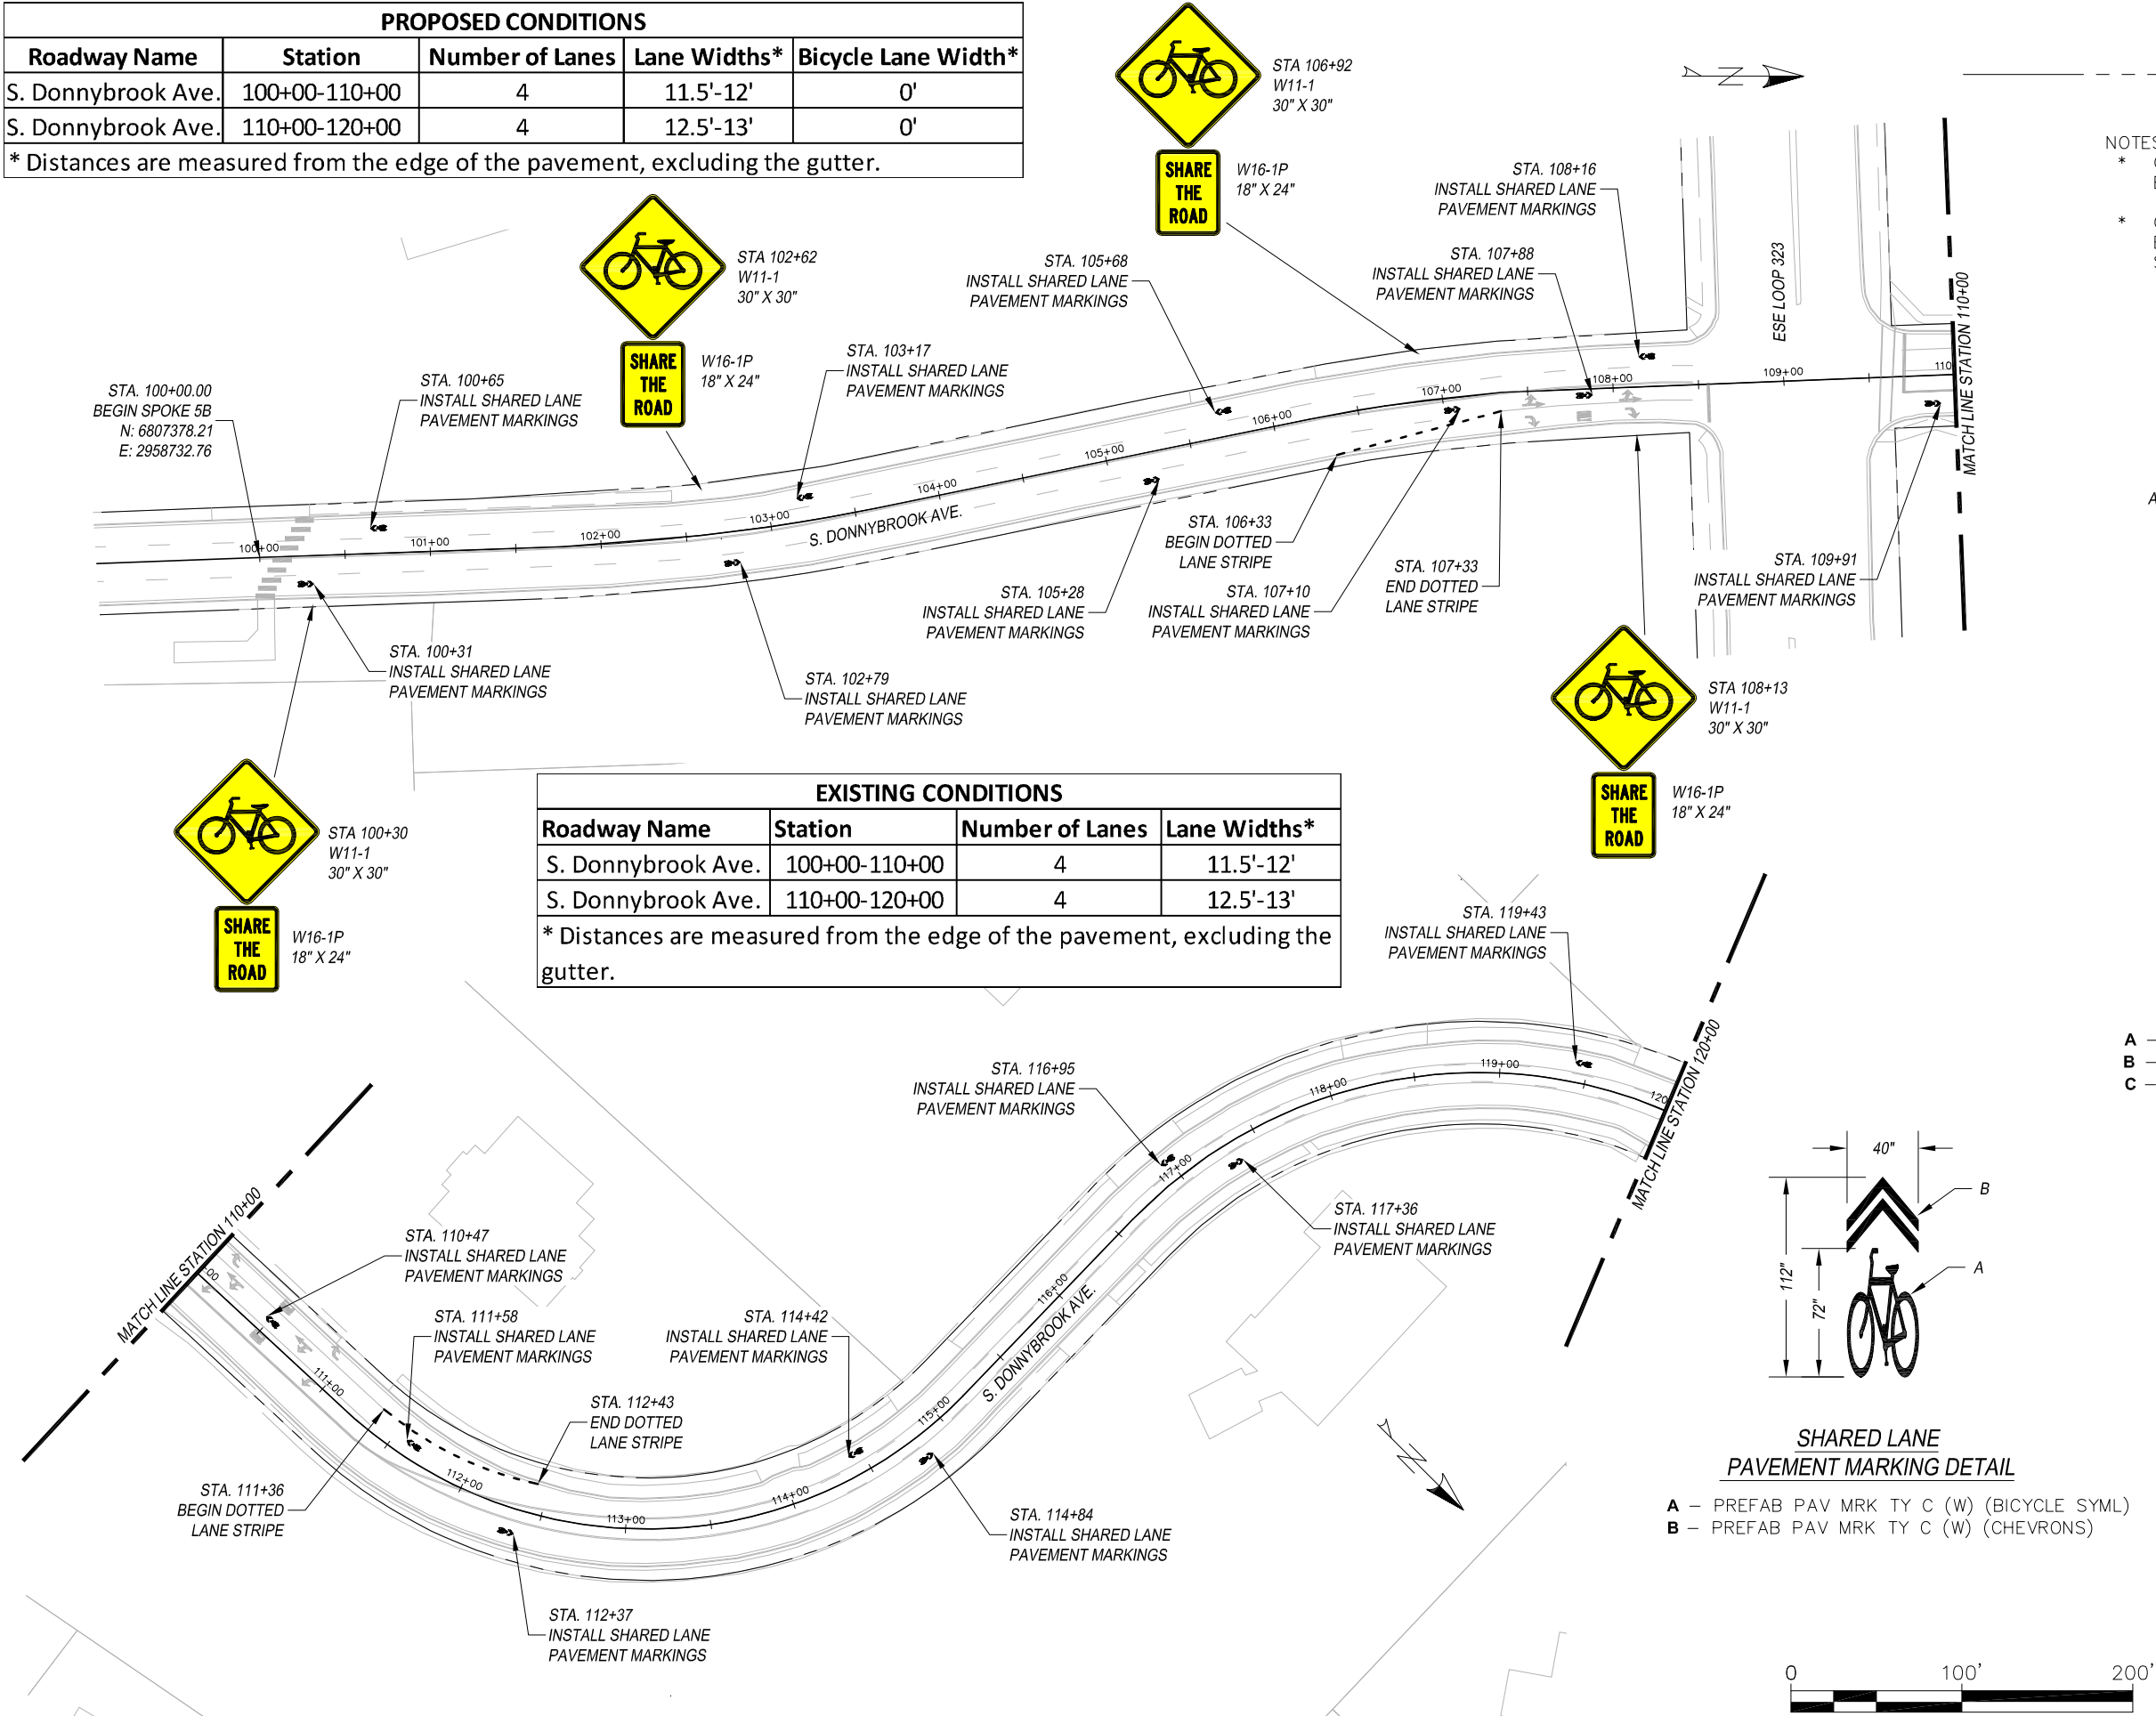

EXISTING CONDITIONS			
Roadway Name	Station	Number of Lanes	Lane Widths*
S. Donnybrook Ave.	100+00-110+00	4	11.5'-12'
S. Donnybrook Ave.	110+00-120+00	4	12.5'-13'

* Distances are measured from the edge of the pavement, excluding the gutter.

LEGEND

--- EXISTING ROW
--- PROPOSED SIGN

NOTES:
* CONTRACTOR TO VERIFY LOCATION OF EXISTING SIDEWALKS AND DRIVEWAYS
* CONTRACTOR TO VERIFY LOCATION OF EXISTING SIGNAGE TO ENSURE PROPER SIGN SPACING.

ARROW & CYCLIST PAVEMENT MARKING DETAIL

A - REFL PAV MRK TY I (W) 4" (SLD)
B - PREFAB PAV MRK TY C (W) (BIKE SYML)
C - PREFAB PAV MRK TY C (W) (BIKE ARROW)

SHARED LANE PAVEMENT MARKING DETAIL

A - PREFAB PAV MRK TY C (W) (BICYCLE SYML)
B - PREFAB PAV MRK TY C (W) (CHEVRONS)

THIS DOCUMENT IS RELEASED FOR THE PURPOSE OF INTERIM REVIEW UNDER THE AUTHORITY OF MENA I. SOULIMAN, P.E. 136203 ON APRIL 24, 2020. IT IS NOT TO BE USED FOR CONSTRUCTION, BIDDING OR PERMIT PURPOSES.


The University of Texas at
TYLER

TYLER BIKE STRIPES
SPOKE 5B
SCALE: 1" = 100'

FED. AD. DIV. NO.	FEDERAL AID PROJECT NO.	SHT. NO.	
6.	STP 2019 (290)	S5-5	
STATE	STATE DIST. NO.	COUNTY	
TEXAS	10	SMITH	
CONT.	SECT.	JOB	HIGHWAY NO.
0910	16	144	CS

EXISTING CONDITIONS			
Roadway Name	Station	Number of Lanes	Lane Widths*
S. Donnybrook Ave.	120+00-122+00	4	12.5'
S. Donnybrook Ave.	122+00-124+00	3	12.5'-13'
S. Donnybrook Ave.	124+00-140+00	2	17.9'-19.8'

* Distances are measured from the edge of the pavement, excluding the gutter.

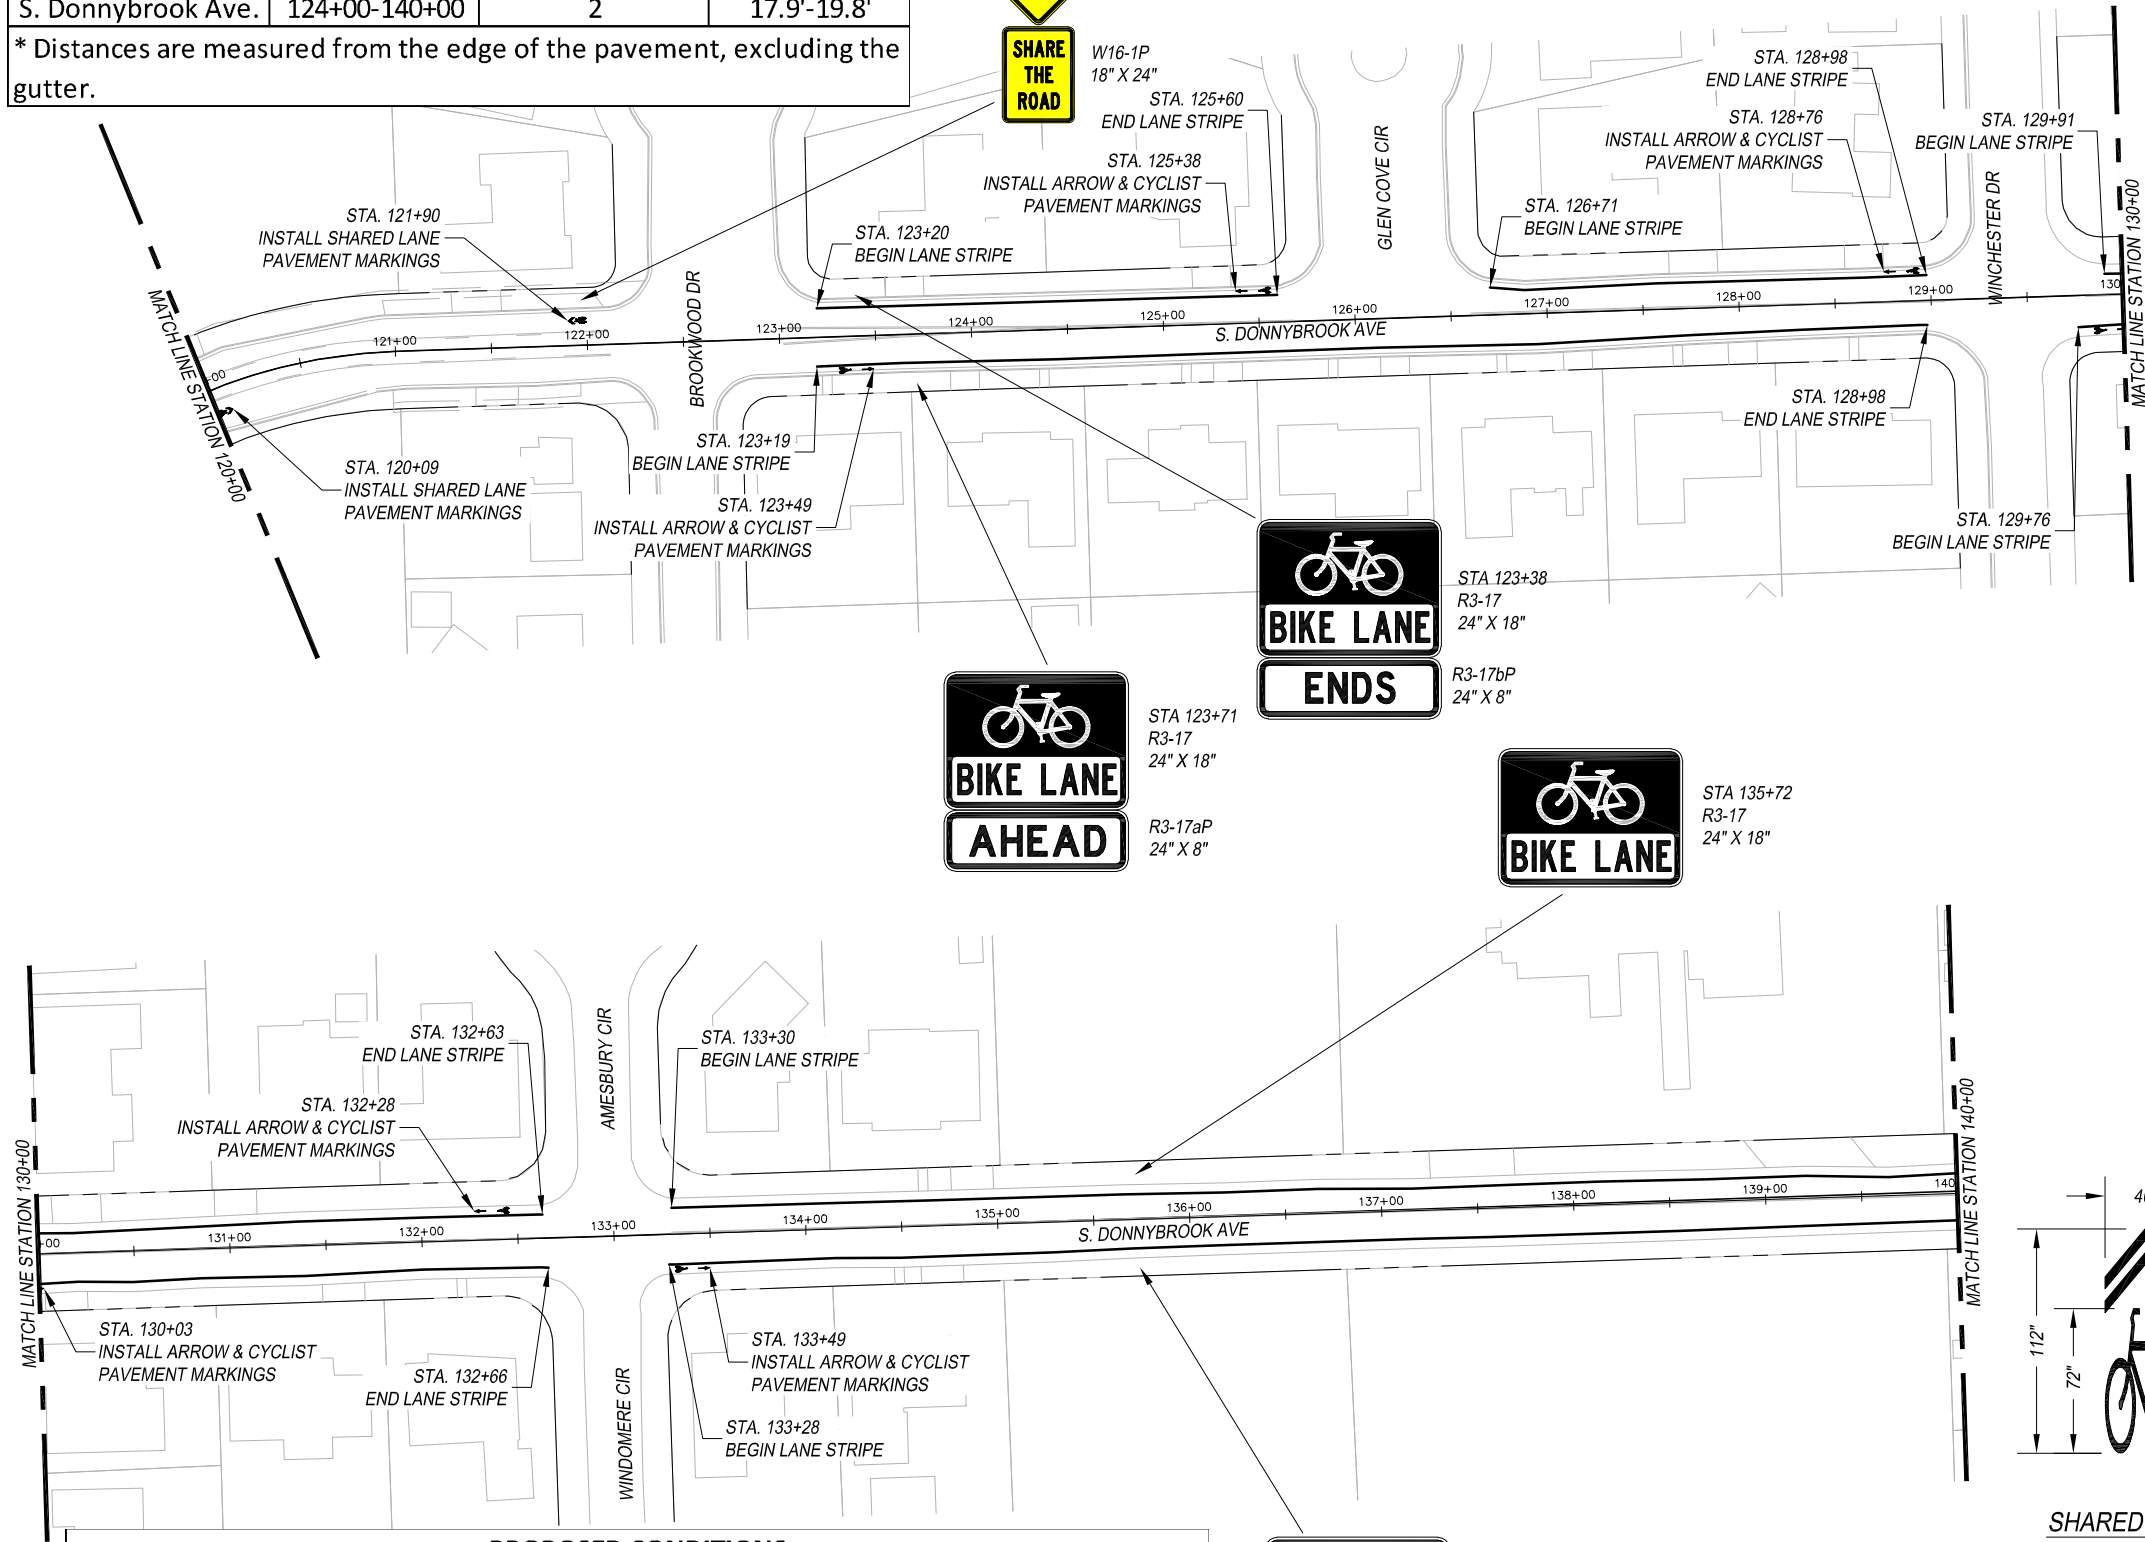

PROPOSED CONDITIONS				
Roadway Name	Station	Number of Lanes	Lane Widths*	Bicycle Lane Width*
S. Donnybrook Ave.	120+00-122+00	4	12.5'	0'
S. Donnybrook Ave.	122+00-124+00	3	12.5'-13'	0'
S. Donnybrook Ave.	124+00-140+00	2	12.9'-14.8'	5'


* Distances are measured from the edge of the pavement, excluding the gutter.

LEGEND

--- EXISTING ROW
 ○ PROPOSED SIGN

NOTES:

- * CONTRACTOR TO VERIFY LOCATION OF EXISTING SIDEWALKS AND DRIVEWAYS
- * CONTRACTOR TO VERIFY LOCATION OF EXISTING SIGNAGE TO ENSURE PROPER SIGN SPACING.

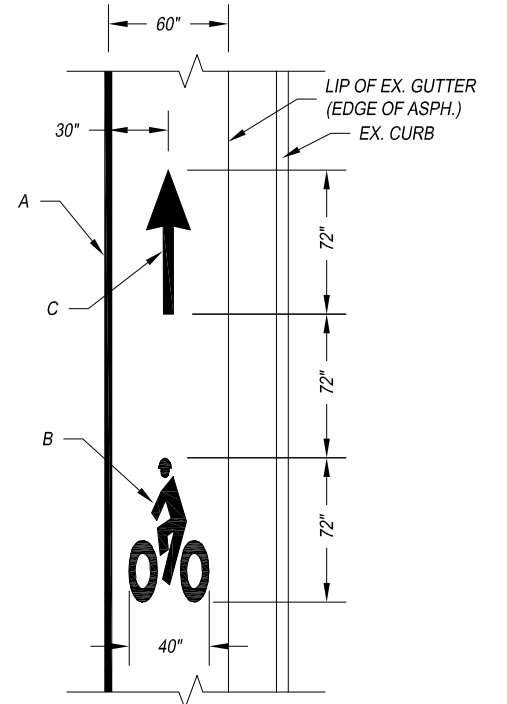

ARROW & CYCLIST
PAVEMENT MARKING DETAIL

- A – REFL PAV MRK TY I (W) 4" (SLD)
 B – PREFAB PAV MRK TY C (W) (BIKE SYML)
 C – PREFAB PAV MRK TY C (W) (BIKE ARROW)


THIS DOCUMENT IS RELEASED FOR THE PURPOSE OF INTERIM REVIEW UNDER THE AUTHORITY OF MENA I. SOULIMAN, P.E. 136203 ON APRIL 24, 2020. IT IS NOT TO BE USED FOR CONSTRUCTION, BIDDING OR PERMIT PURPOSES.



The University of Texas at
TYLER


TYLER BIKE STRIPES
 SPOKE 5B
 SCALE: 1" = 100'


FED. AD. DIV. NO.	FEDERAL AID PROJECT NO.		SHT. NO.
6.	STP 2019 (290)		S5-6
STATE	STATE DIST. NO.	COUNTY	
TEXAS	10	SMITH	
CONT.	SECT.	JOB	HIGHWAY NO.
0910	16	144	CS

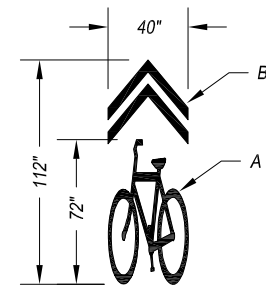

SHARED LANE
PAVEMENT MARKING DETAIL

- A – PREFAB PAV MRK TY C (W) (BICYCLE SYML)
 B – PREFAB PAV MRK TY C (W) (CHEVRONS)

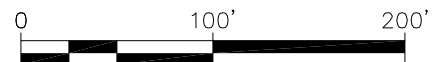

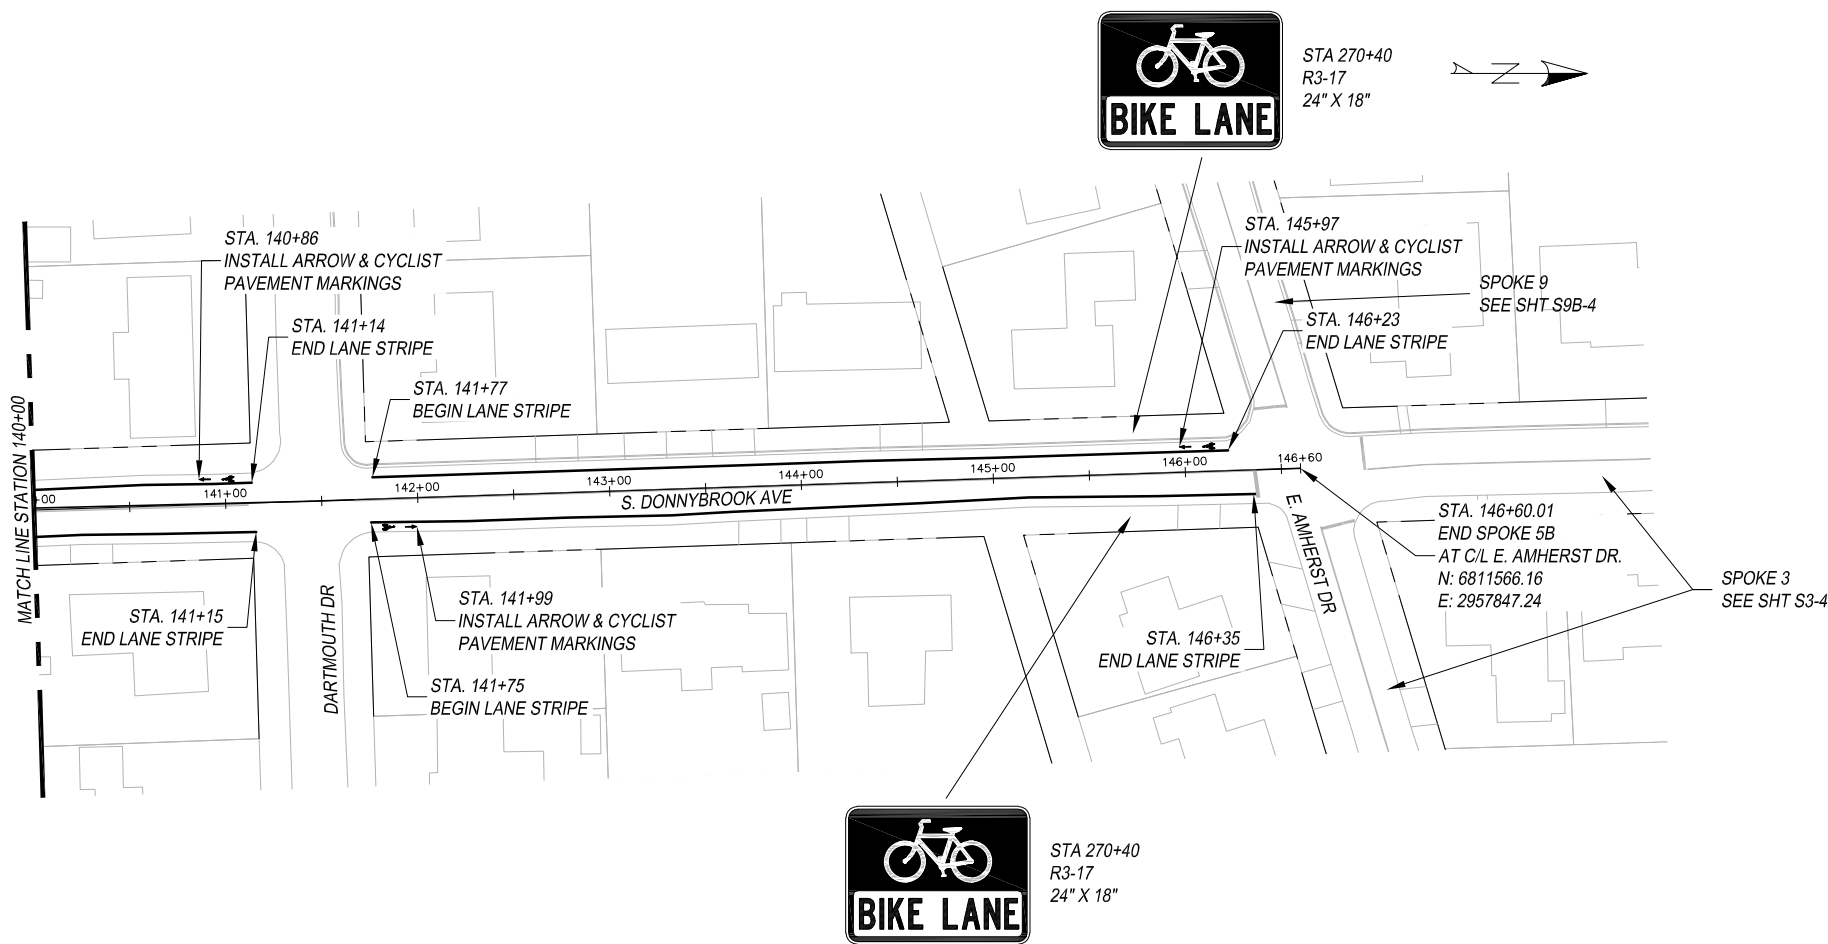


LEGEND

- EXISTING ROW
--- PROPOSED SIGN

NOTES:

- * CONTRACTOR TO VERIFY LOCATION OF EXISTING SIDEWALKS AND DRIVEWAYS
- * CONTRACTOR TO VERIFY LOCATION OF EXISTING SIGNAGE TO ENSURE PROPER SIGN SPACING.

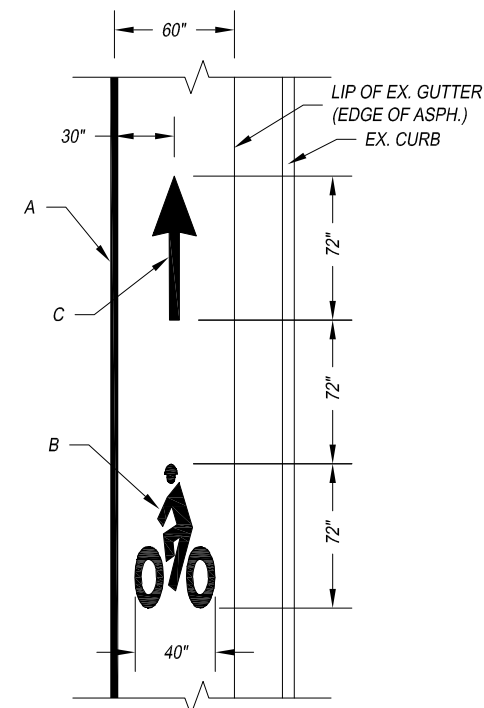


**ARROW & CYCLIST
PAVEMENT MARKING DETAIL**

- A – REFL PAV MRK TY I (W) 4" (SLD)
B – PREFAB PAV MRK TY C (W) (BIKE SYML)
C – PREFAB PAV MRK TY C (W) (BIKE ARROW)

EXISTING CONDITIONS			
Roadway Name	Station	Number of Lanes	Lane Widths*
S. Donnybrook Ave.	140+00-146+60	2	17.5'-19.5'
* Distances are measured from the edge of the pavement, excluding the gutter.			

PROPOSED CONDITIONS				
Roadway Name	Station	Number of Lanes	Lane Widths*	Bicycle Lane Width*
S. Donnybrook Ave.	140+00-146+60	2	12.5'-14.5'	5'
* Distances are measured from the edge of the pavement, excluding the gutter.				

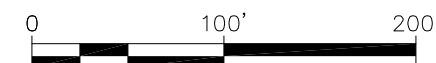

THIS DOCUMENT IS RELEASED FOR THE PURPOSE OF INTERIM REVIEW UNDER THE AUTHORITY OF MENA I. SOULIMAN, P.E. 136203 ON APRIL 24, 2020. IT IS NOT TO BE USED FOR CONSTRUCTION, BIDDING OR PERMIT PURPOSES.



**The University of Texas at
TYLER**

TYLER BIKE STRIPES
SPOKE 5B
SCALE: 1" = 100'

FED. AD. DIV. NO.	FEDERAL AID PROJECT NO.		SHT. NO.
6.	STP 2019 (290)		S5-7
STATE	STATE DIST. NO.	COUNTY	
TEXAS	10	SMITH	
CONT.	SECT.	JOB	HIGHWAY NO.
0910	16	144	CS