



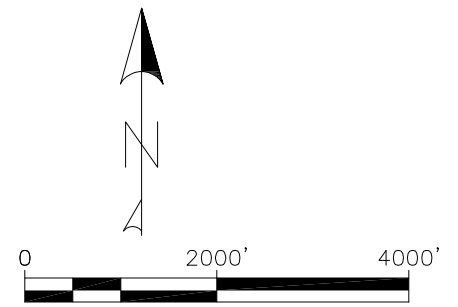


THIS DOCUMENT IS
RELEASED FOR THE
PURPOSE OF INTERIM
REVIEW UNDER THE
AUTHORITY OF MENA I.
SOULIMAN, P.E. 136203
ON APRIL 24, 2020. IT
IS NOT TO BE USED FOR
CONSTRUCTION, BIDDING
OR PERMIT PURPOSES.

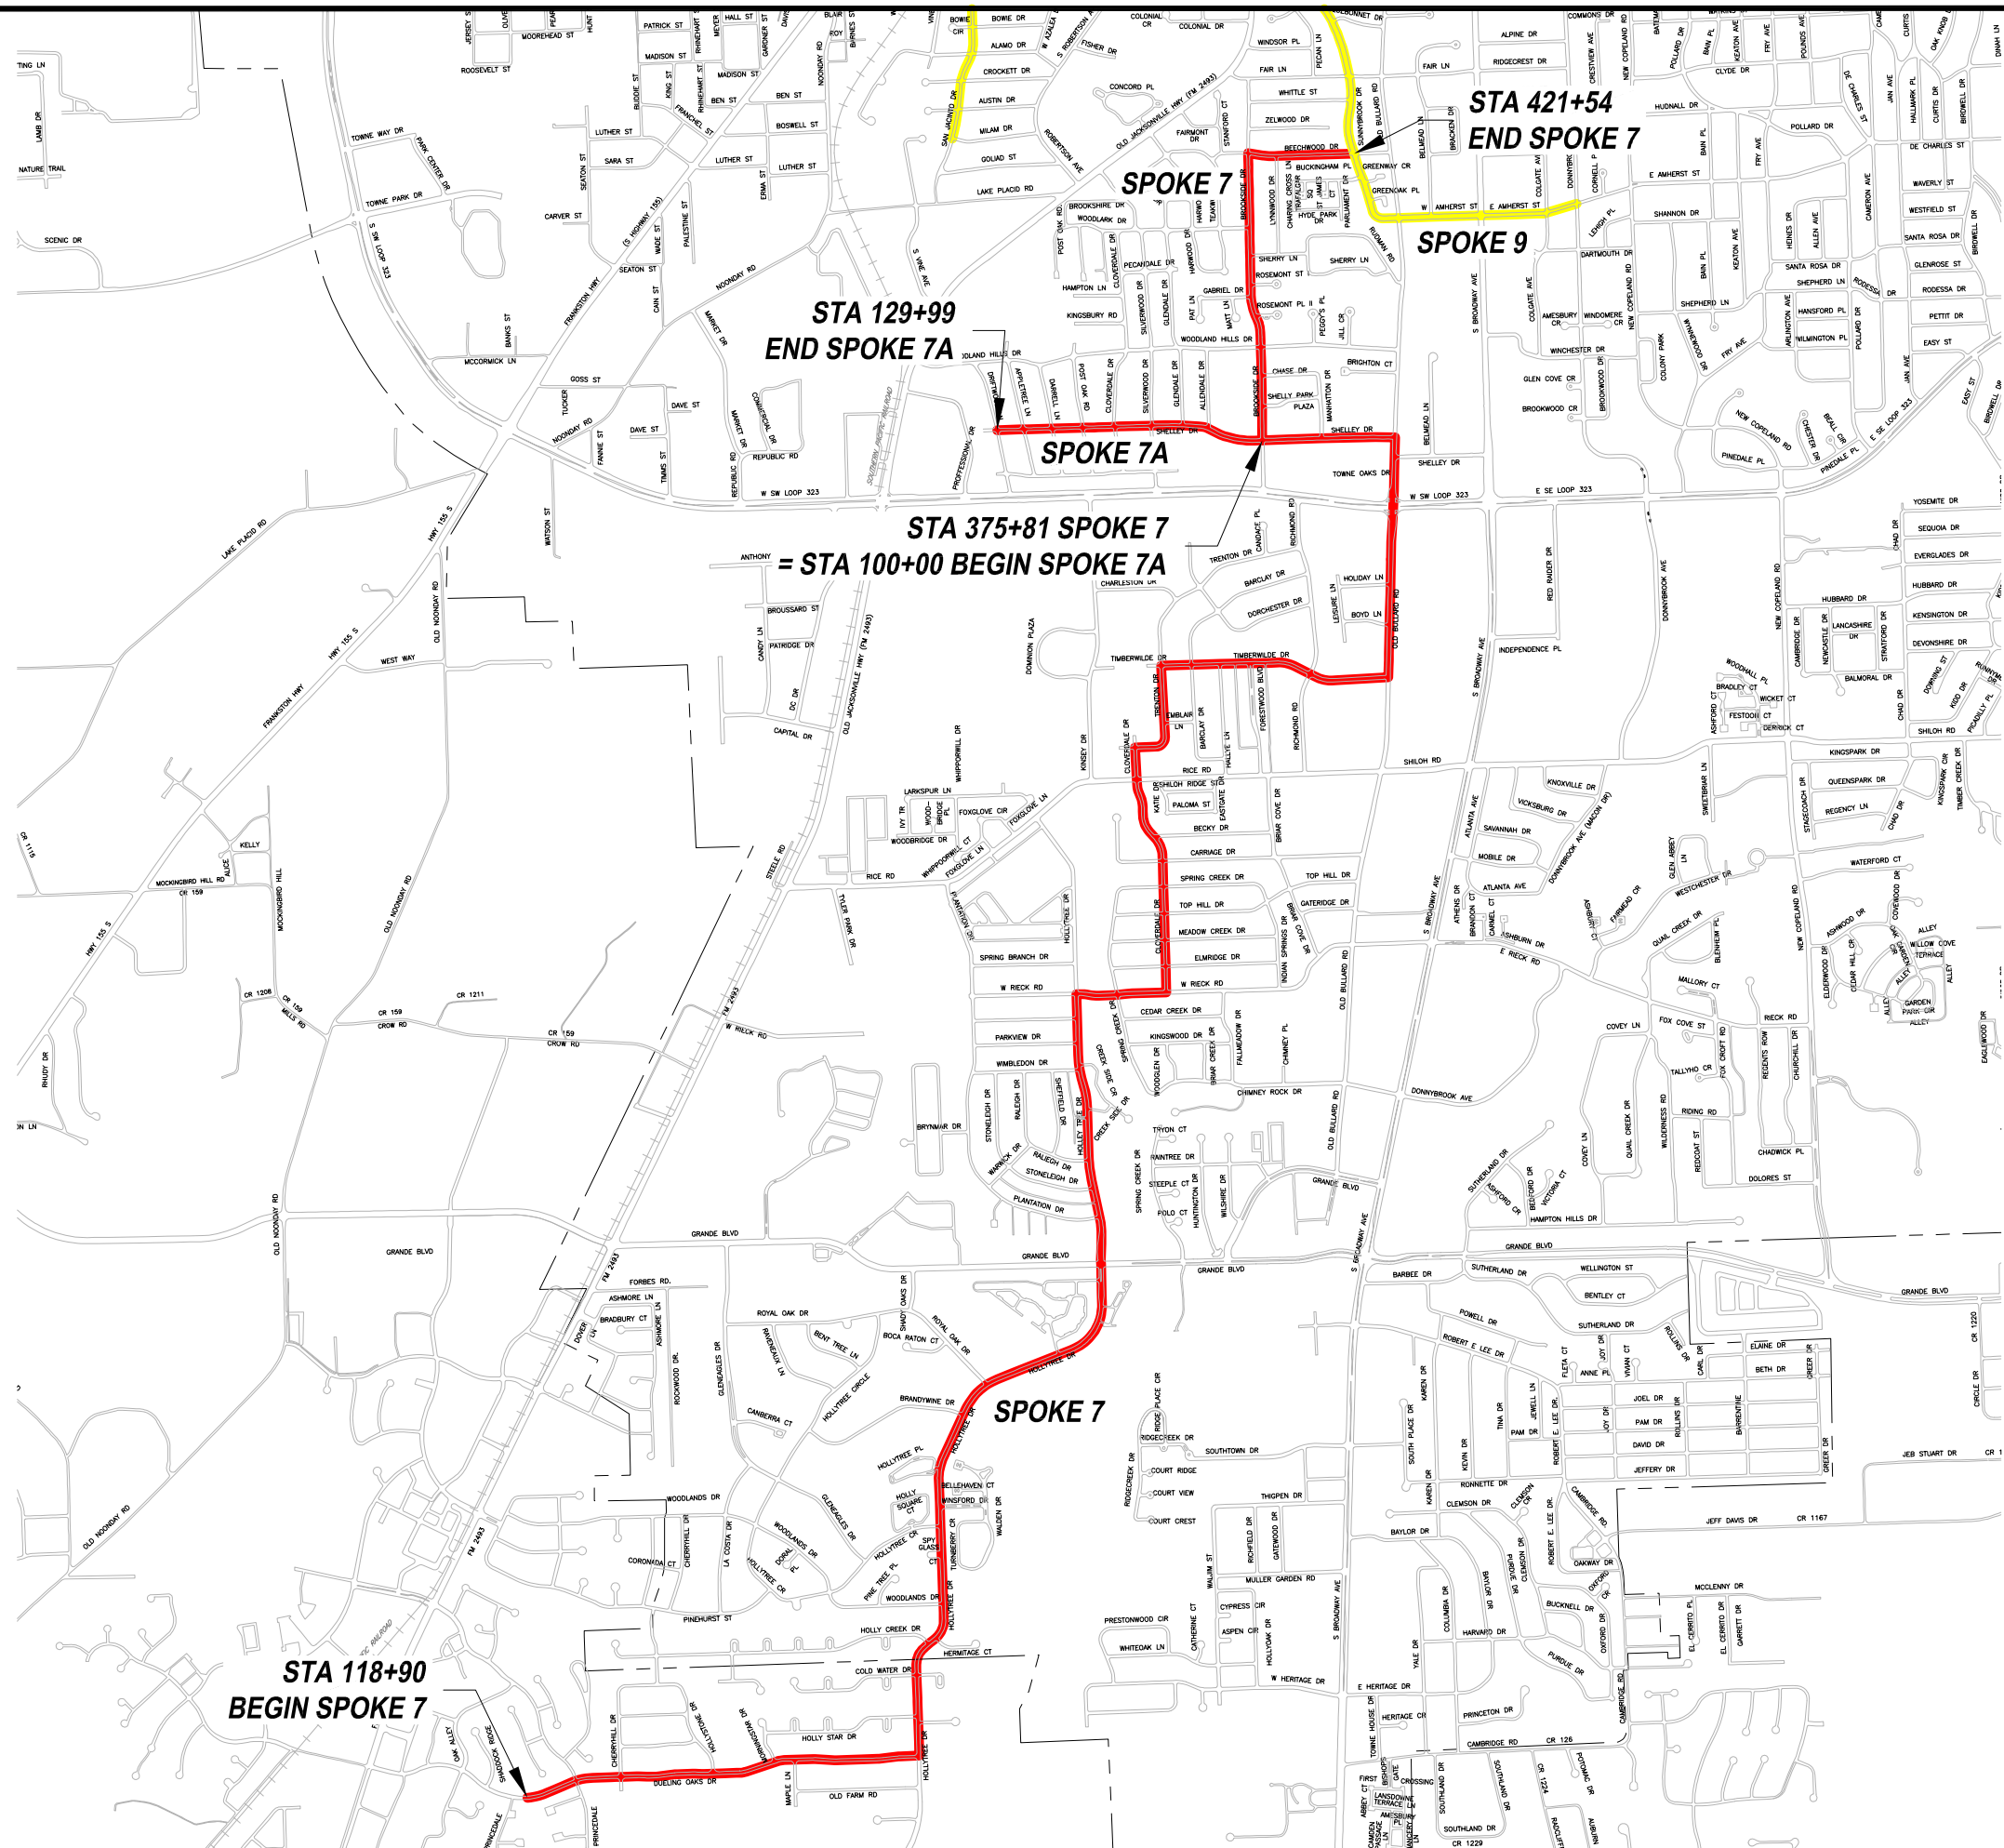

TYLER BIKE STRIPES SPOKE 7 VICINITY MAP

FED. AD. DIV. NO.	FEDERAL AID PROJECT NO.		SHT. NO.
6.	STP 2019 (290)		S7-0
STATE	STATE DIST. NO.	COUNTY	
TEXAS	10	SMITH	
CONT.	SECT.	JOB	HIGHWAY NO.
0910	16	144	CS

EXISTING CONDITIONS			
Roadway Name	Station	Number of Lanes	Lane Widths*
Dueling Oaks Dr.	100+00-117+00	2	20'-22'
Dueling Oaks Dr.	117+00-120+00	2	15'-20'
* Distances are measured from the edge of the pavement, excluding the gutter.			

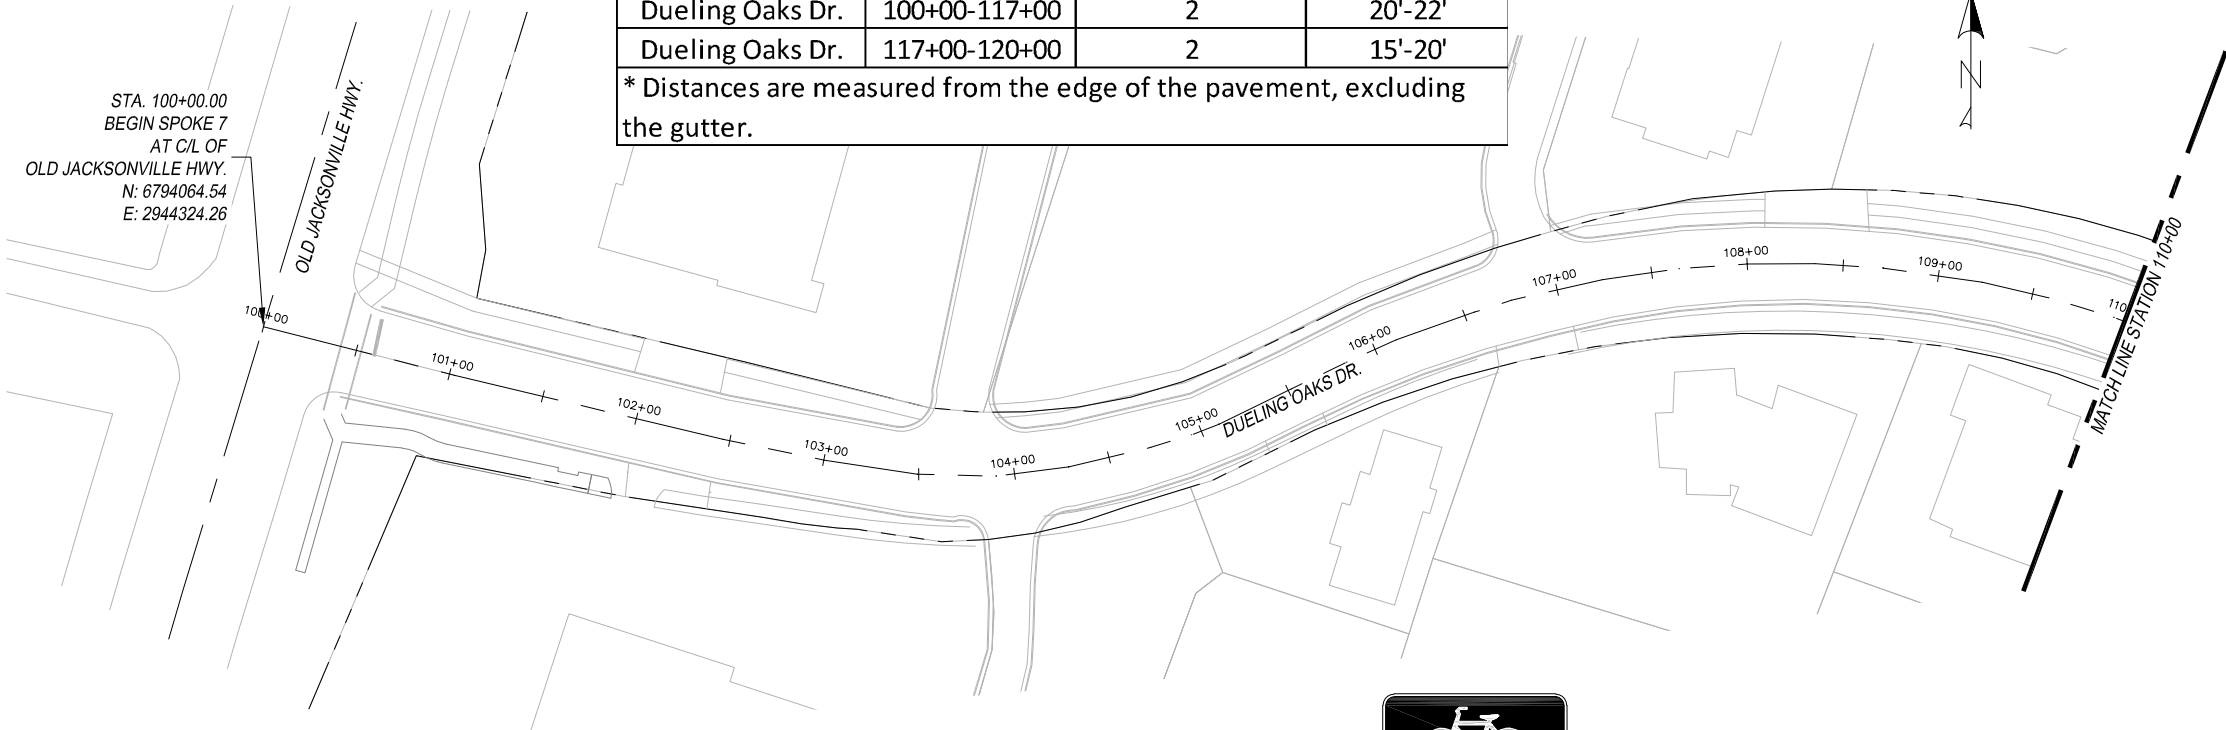


PROPOSED CONDITIONS				
Roadway Name	Station	Number of Lanes	Lane Widths*	Bicycle Lane Width*
Dueling Oaks Dr.	100+00-117+00	2	15'-17'	5'
Dueling Oaks Dr.	117+00-120+00	2	10'-15'	5'
* Distances are measured from the edge of the pavement, excluding the gutter.				



STA 119+32
R3-17
24" X 18"


R3-17bP
24" X 8"

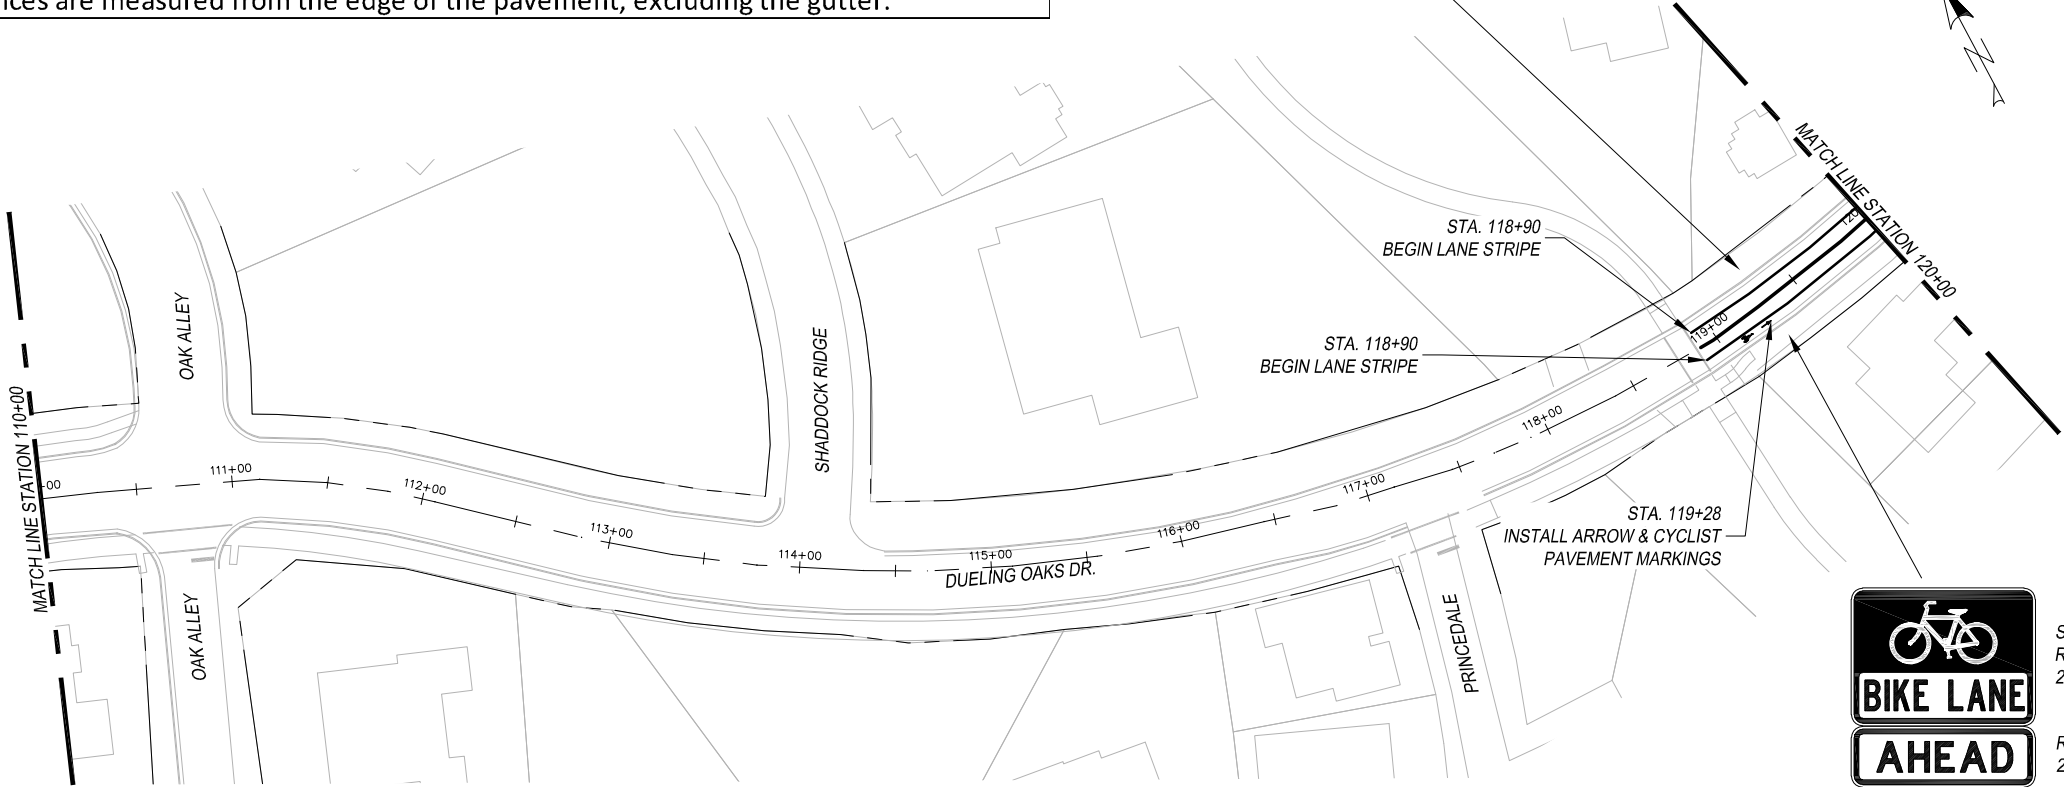



STA 119+28
R3-17
24" X 18"


R3-17aP
24" X 8"

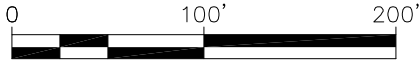

LEGEND

- EXISTING ROW
- PROPOSED SIGN

- NOTES:
- * CONTRACTOR TO VERIFY LOCATION OF EXISTING SIDEWALKS AND DRIVEWAYS
 - * CONTRACTOR TO VERIFY LOCATION OF EXISTING SIGNAGE TO ENSURE PROPER SIGN SPACING.

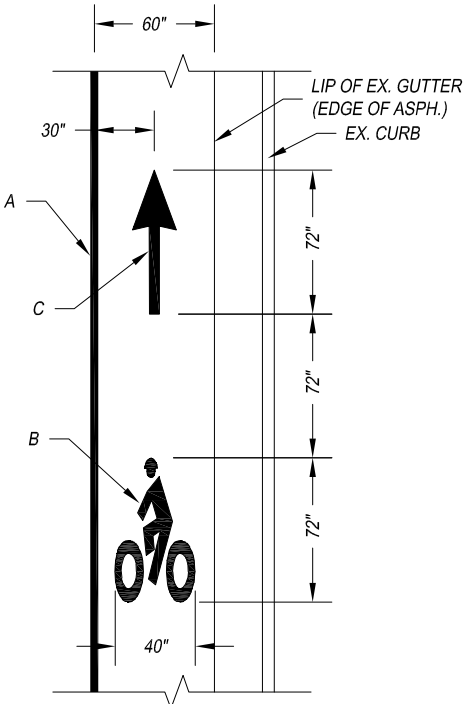

ARROW & CYCLIST
PAVEMENT MARKING DETAIL

- A – REFL PAV MRK TY I (W) 4" (SLD)
- B – PREFAB PAV MRK TY C (W) (BIKE SYML)
- C – PREFAB PAV MRK TY C (W) (BIKE ARROW)


THIS DOCUMENT IS
RELEASED FOR THE
PURPOSE OF INTERIM
REVIEW UNDER THE
AUTHORITY OF MENA I.
SOULIMAN, P.E. 136203
ON APRIL 24, 2020. IT
IS NOT TO BE USED FOR
CONSTRUCTION, BIDDING
OR PERMIT PURPOSES.




TYLER BIKE STRIPES
SPOKE 7
SCALE: 1" = 100'

FED. AD. DIV. NO.	FEDERAL AID PROJECT NO.		SHT. NO.
6.	STP 2019 (290)		S7-1
STATE	STATE DIST. NO.	COUNTY	
TEXAS	10	SMITH	
CONT.	SECT.	JOB	HIGHWAY NO.
0910	16	144	CS

EXISTING CONDITIONS			
Roadway Name	Station	Number of Lanes	Lane Widths*
Dueling Oaks Dr.	120+00-140+00	2	14.5'-20'
* Distances are measured from the edge of the pavement, excluding the gutter.			

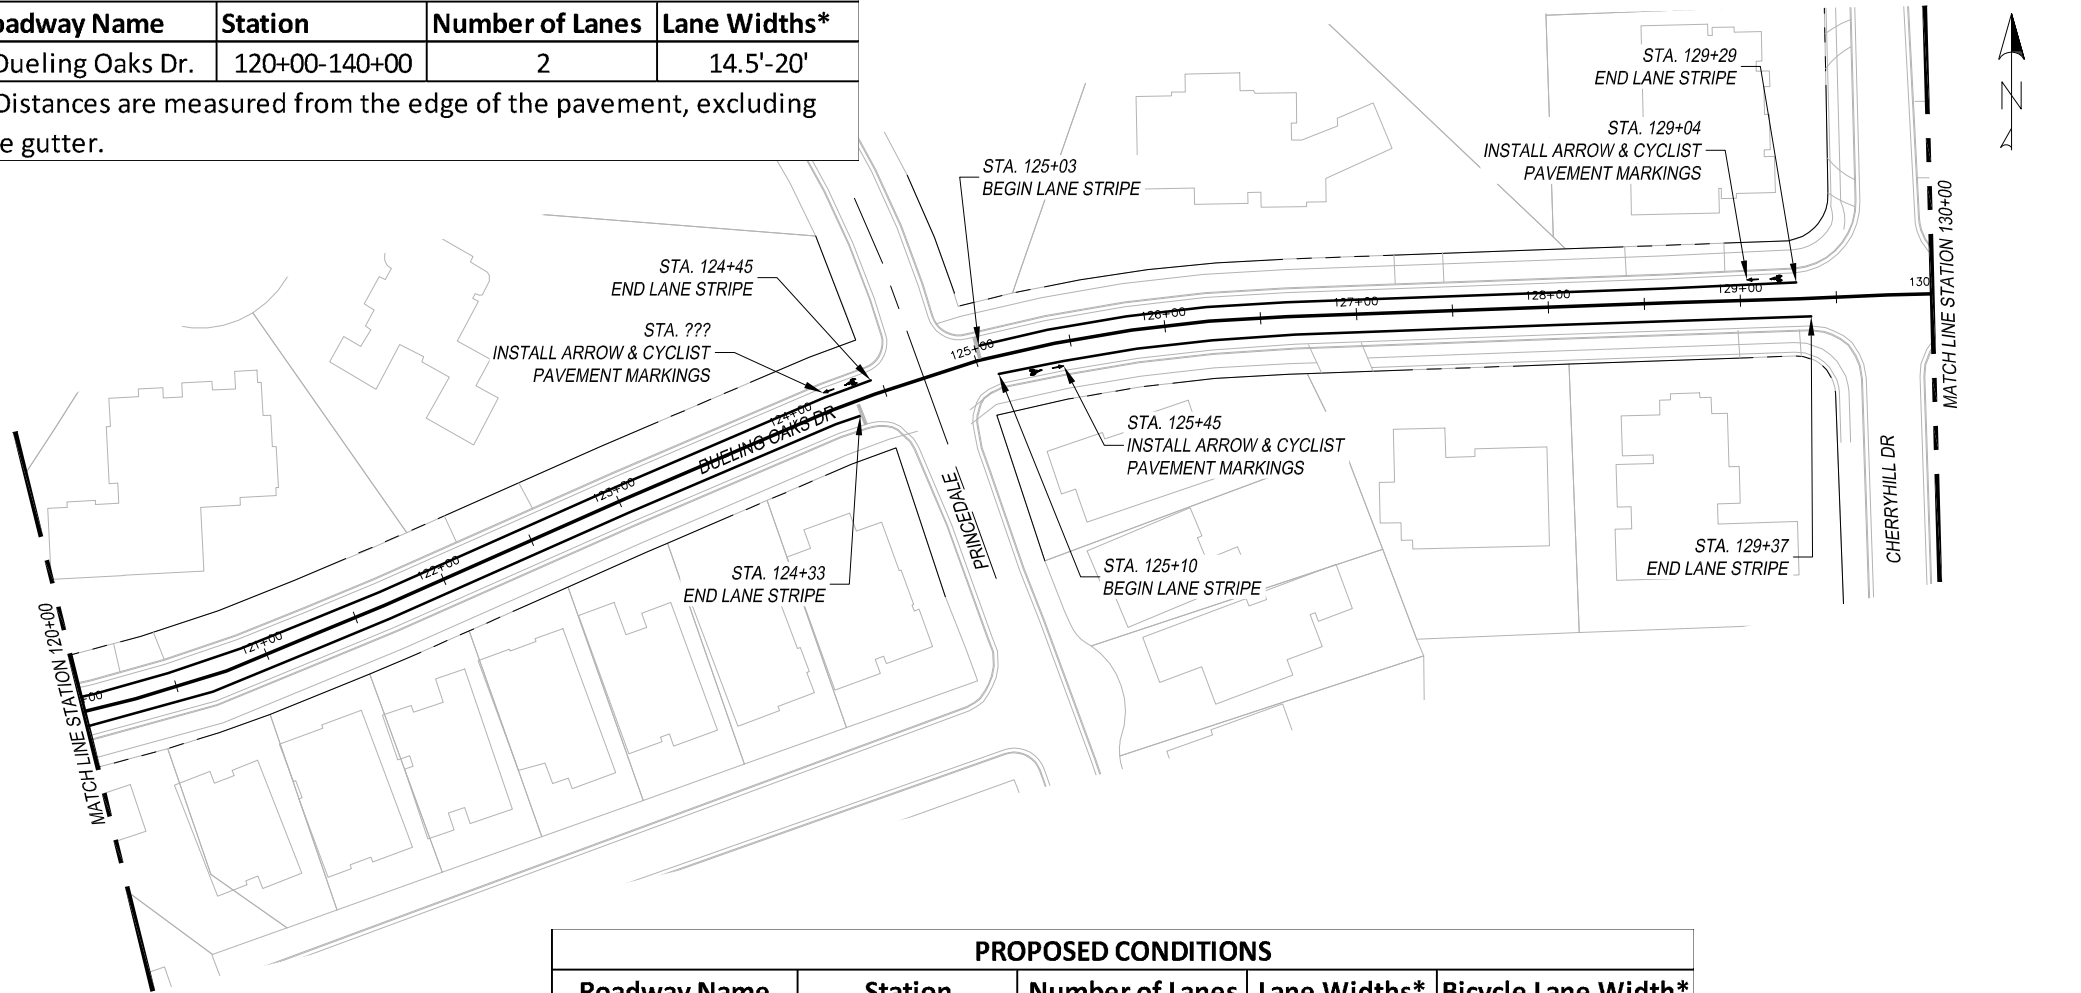


PROPOSED CONDITIONS				
Roadway Name	Station	Number of Lanes	Lane Widths*	Bicycle Lane Width*
Dueling Oaks Dr.	120+00-140+00	2	9.5'-15'	5'
* Distances are measured from the edge of the pavement, excluding the gutter.				

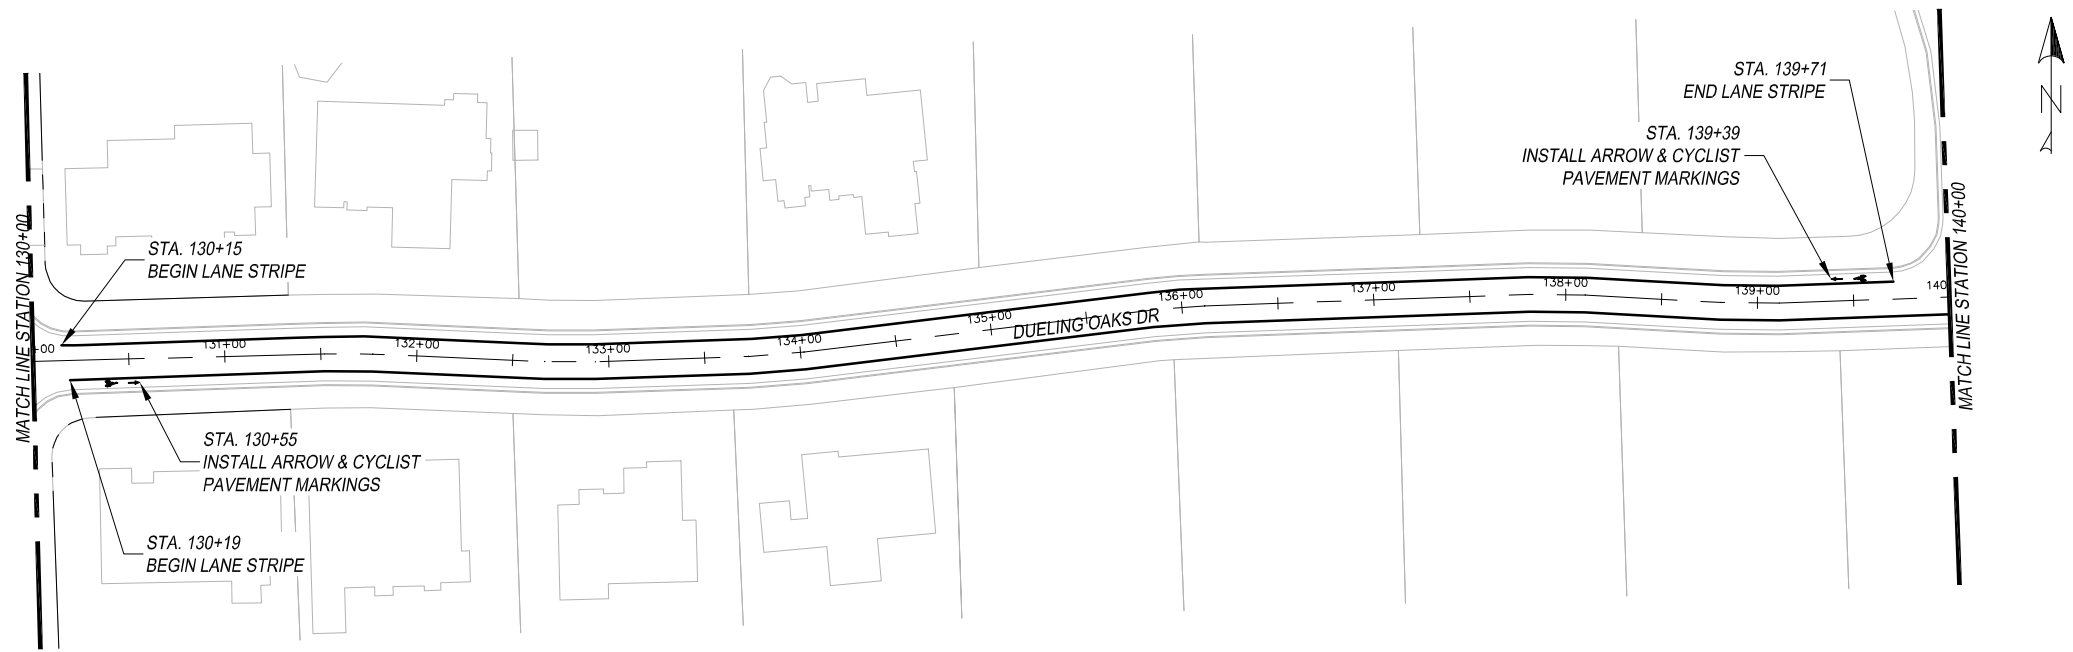

LEGEND

--- EXISTING ROW
--- PROPOSED SIGN

- NOTES:
- * CONTRACTOR TO VERIFY LOCATION OF EXISTING SIDEWALKS AND DRIVEWAYS
 - * CONTRACTOR TO VERIFY LOCATION OF EXISTING SIGNAGE TO ENSURE PROPER SIGN SPACING.

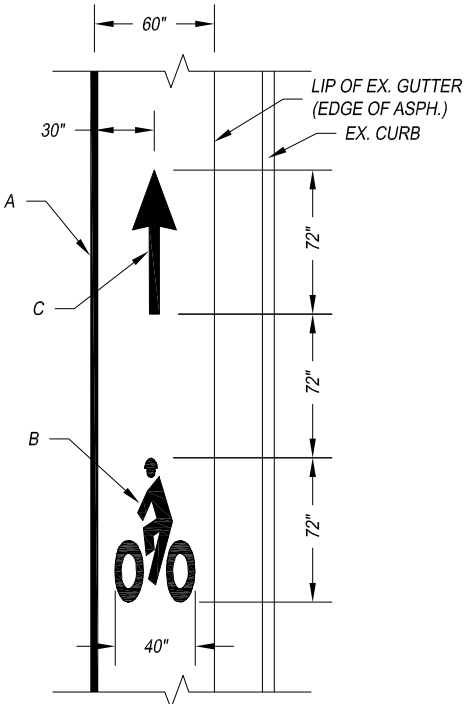

ARROW & CYCLIST PAVEMENT MARKING DETAIL

- A – REFL PAV MRK TY I (W) 4" (SLD)
B – PREFAB PAV MRK TY C (W) (BIKE SYML)
C – PREFAB PAV MRK TY C (W) (BIKE ARROW)


THIS DOCUMENT IS
RELEASED FOR THE
PURPOSE OF INTERIM
REVIEW UNDER THE
AUTHORITY OF MENA I.
SOULIMAN, P.E. 136203
ON APRIL 24, 2020. IT
IS NOT TO BE USED FOR
CONSTRUCTION, BIDDING
OR PERMIT PURPOSES.




The University of Texas at
TYLER

TYLER BIKE STRIPES
SPOKE 7
SCALE: 1" = 100'


FED. AD. DIV. NO.	FEDERAL AID PROJECT NO.		SHT. NO.
6.	STP 2019 (290)		S7-2
STATE	STATE DIST. NO.	COUNTY	
TEXAS	10	SMITH	
CONT.	SECT.	JOB	HIGHWAY NO.
0910	16	144	CS

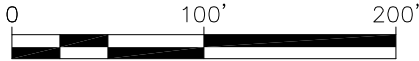

EXISTING CONDITIONS			
Roadway Name	Station	Number of Lanes	Lane Widths*
Dueling Oaks Dr.	140+00-160+00	2	14.5'-20'
* Distances are measured from the edge of the pavement, excluding the gutter.			

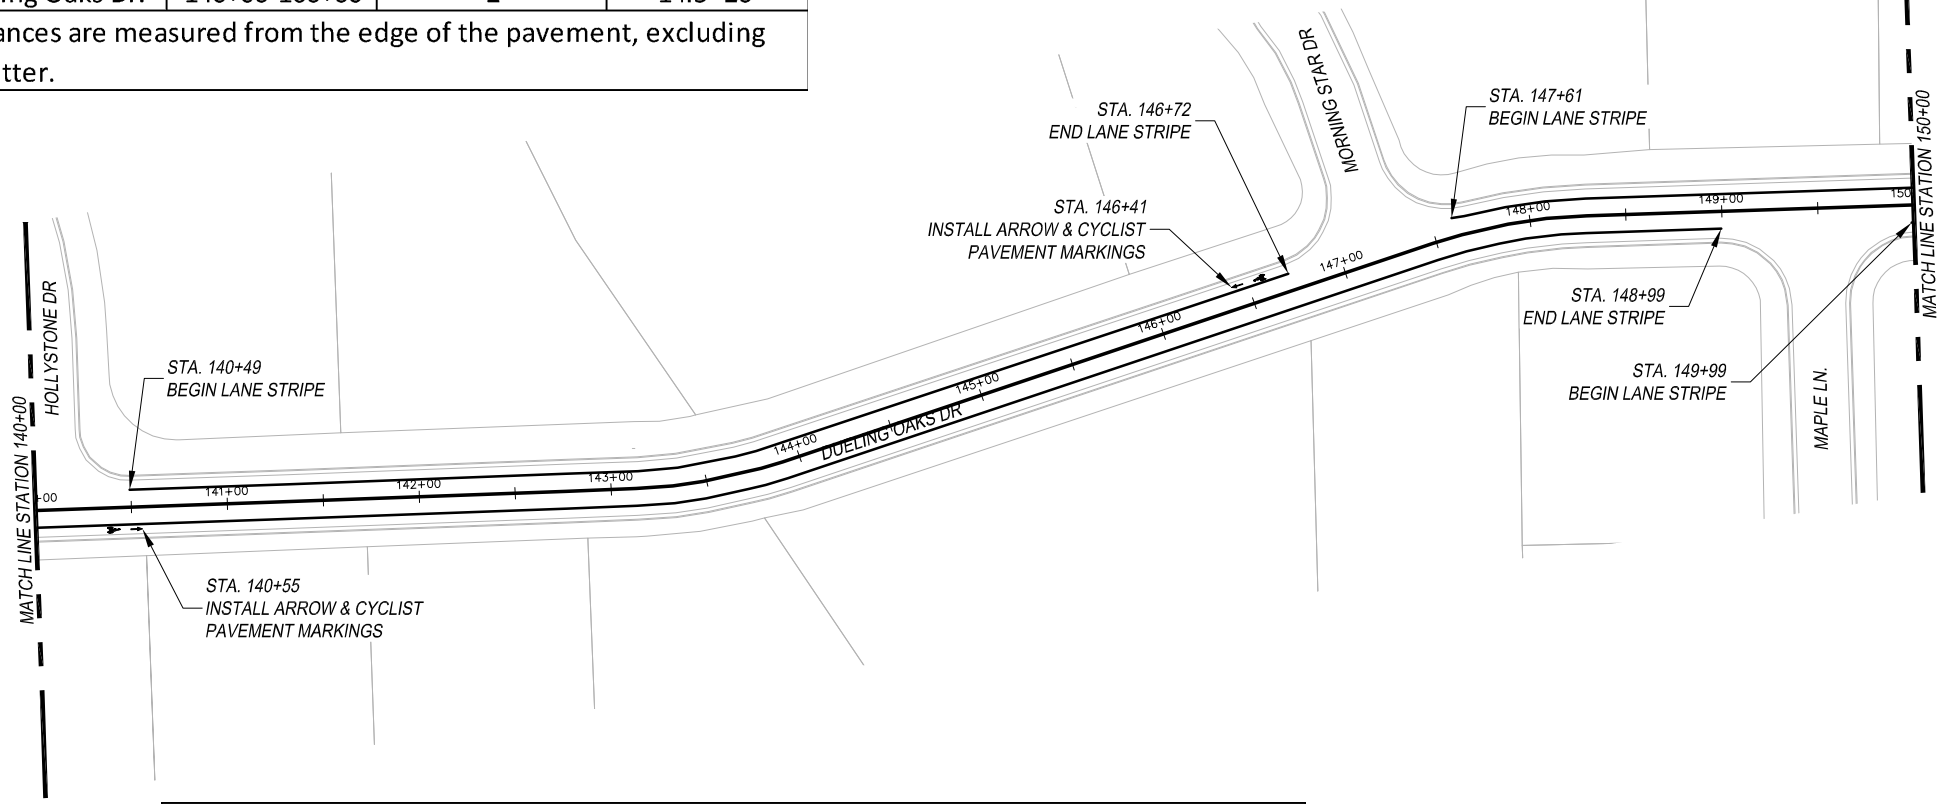


PROPOSED CONDITIONS				
Roadway Name	Station	Number of Lanes	Lane Widths*	Bicycle Lane Width*
Dueling Oaks Dr.	140+00-160+00	2	9.5'-15'	5'
* Distances are measured from the edge of the pavement, excluding the gutter.				

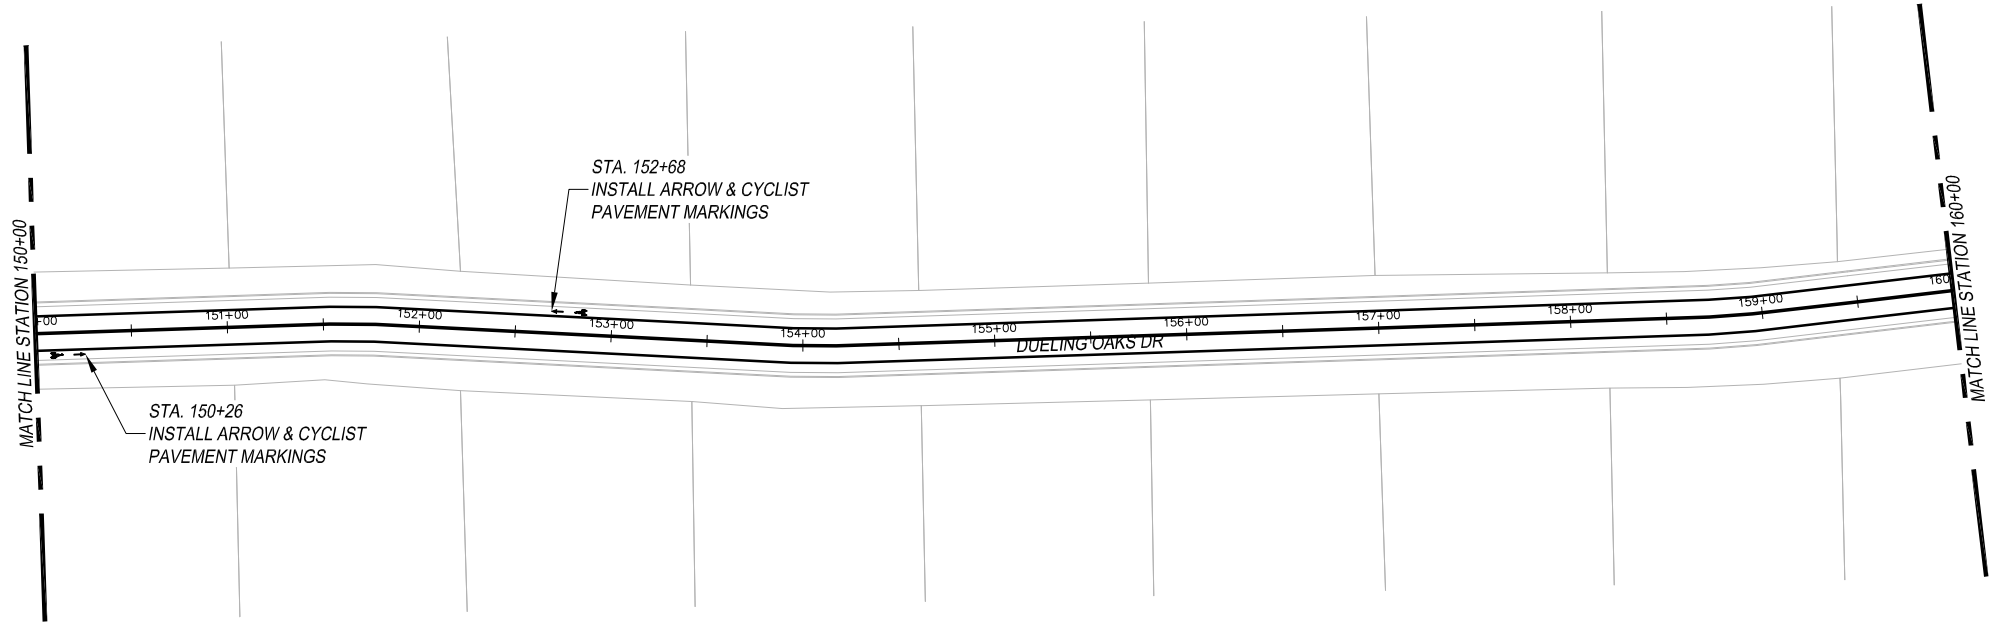

LEGEND

- EXISTING ROW
- PROPOSED SIGN

- NOTES:
- * CONTRACTOR TO VERIFY LOCATION OF EXISTING SIDEWALKS AND DRIVEWAYS
 - * CONTRACTOR TO VERIFY LOCATION OF EXISTING SIGNAGE TO ENSURE PROPER SIGN SPACING.

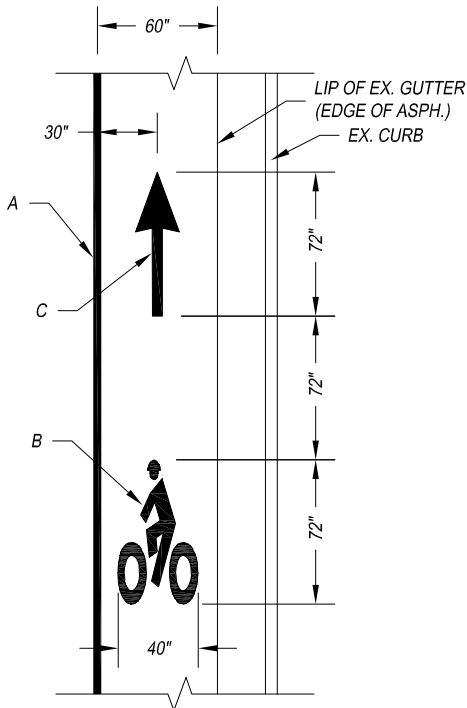

ARROW & CYCLIST
PAVEMENT MARKING DETAIL

- A – REFL PAV MRK TY I (W) 4" (SLD)
- B – PREFAB PAV MRK TY C (W) (BIKE SYML)
- C – PREFAB PAV MRK TY C (W) (BIKE ARROW)


THIS DOCUMENT IS
RELEASED FOR THE
PURPOSE OF INTERIM
REVIEW UNDER THE
AUTHORITY OF MENA I.
SOULIMAN, P.E. 136203
ON APRIL 24, 2020. IT
IS NOT TO BE USED FOR
CONSTRUCTION, BIDDING
OR PERMIT PURPOSES.




The University of Texas at
TYLER

TYLER BIKE STRIPES
SPOKE 7
SCALE: 1" = 100'

FED. AD. DIV. NO.	FEDERAL AID PROJECT NO.		SHT. NO.
6.	STP 2019 (290)		S7-3
STATE	STATE DIST. NO.	COUNTY	
TEXAS	10	SMITH	
CONT.	SECT.	JOB	HIGHWAY NO.
0910	16	144	CS

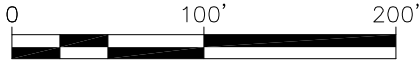

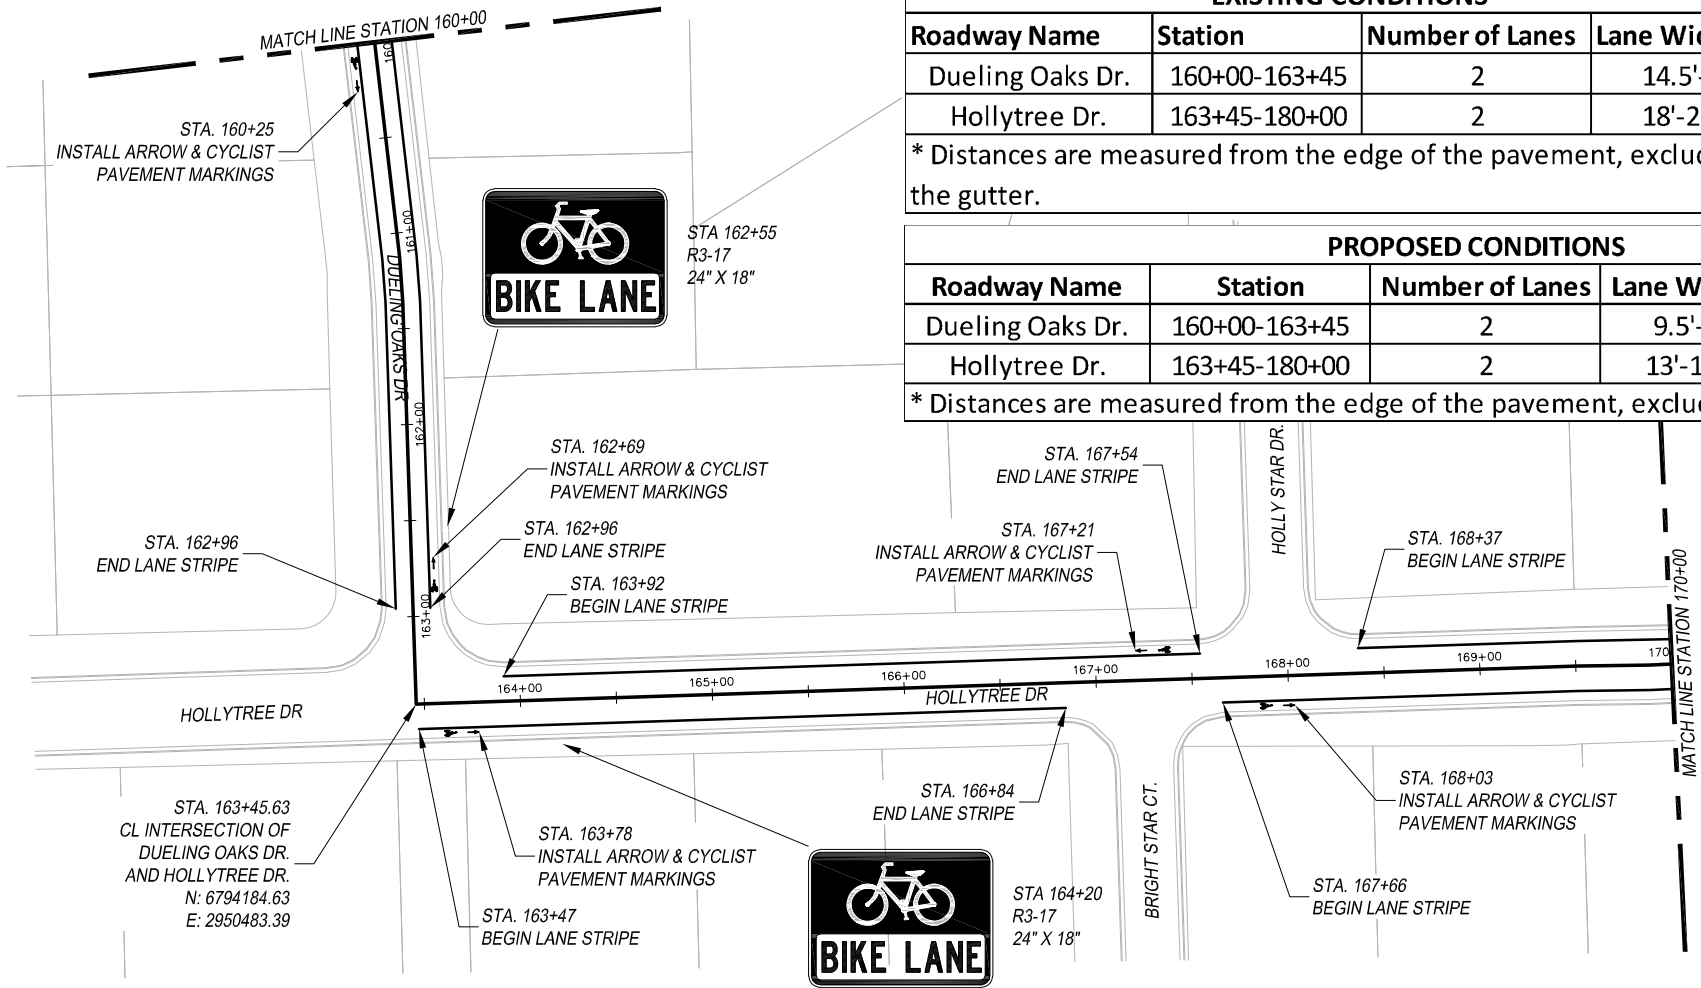


EXISTING CONDITIONS			
Roadway Name	Station	Number of Lanes	Lane Widths*
Dueling Oaks Dr.	160+00-163+45	2	14.5'-20'
Hollytree Dr.	163+45-180+00	2	18'-21.5'
* Distances are measured from the edge of the pavement, excluding the gutter.			

PROPOSED CONDITIONS				
Roadway Name	Station	Number of Lanes	Lane Widths*	Bicycle Lane Width*
Dueling Oaks Dr.	160+00-163+45	2	9.5'-15'	5'
Hollytree Dr.	163+45-180+00	2	13'-16.5'	5'
* Distances are measured from the edge of the pavement, excluding the gutter.				

LEGEND

- EXISTING ROW
--- PROPOSED SIGN

- NOTES:
* CONTRACTOR TO VERIFY LOCATION OF EXISTING SIDEWALKS AND DRIVEWAYS
* CONTRACTOR TO VERIFY LOCATION OF EXISTING SIGNAGE TO ENSURE PROPER SIGN SPACING.

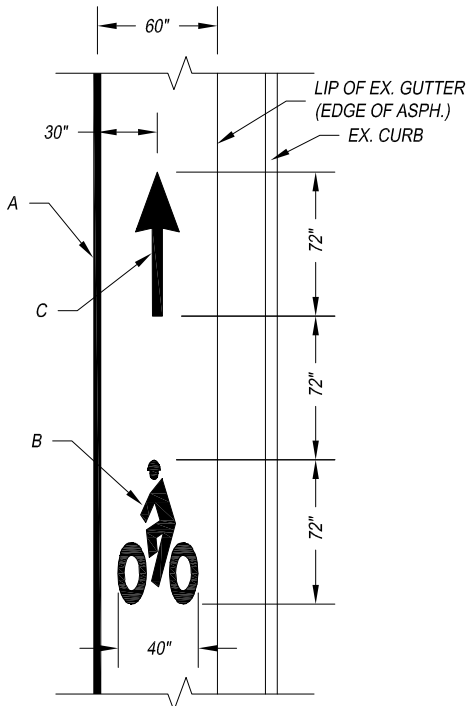

ARROW & CYCLIST
PAVEMENT MARKING DETAIL

- A – REFL PAV MRK TY I (W) 4" (SLD)
B – PREFAB PAV MRK TY C (W) (BIKE SYML)
C – PREFAB PAV MRK TY C (W) (BIKE ARROW)

THIS DOCUMENT IS
RELEASED FOR THE
PURPOSE OF INTERIM
REVIEW UNDER THE
AUTHORITY OF MENA I.
SOULIMAN, P.E. 136203
ON APRIL 24, 2020. IT
IS NOT TO BE USED FOR
CONSTRUCTION, BIDDING
OR PERMIT PURPOSES.




The University of Texas at
TYLER

TYLER BIKE STRIPES
SPOKE 7
SCALE: 1" = 100'

FED. AD. DIV. NO.	FEDERAL AID PROJECT NO.		SHT. NO.
6.	STP 2019 (290)		S7-4
STATE	STATE DIST. NO.	COUNTY	
TEXAS	10	SMITH	
CONT.	SECT.	JOB	HIGHWAY NO.
0910	16	144	CS

EXISTING CONDITIONS			
Roadway Name	Station	Number of Lanes	Lane Widths*
Hollytree Dr.	180+00-200+00	2	18'-21.5'
* Distances are measured from the edge of the pavement, excluding the gutter.			


PROPOSED CONDITIONS				
Roadway Name	Station	Number of Lanes	Lane Widths*	Bicycle Lane Width*
Hollytree Dr.	180+00-200+00	2	13'-16.5'	5'
* Distances are measured from the edge of the pavement, excluding the gutter.				

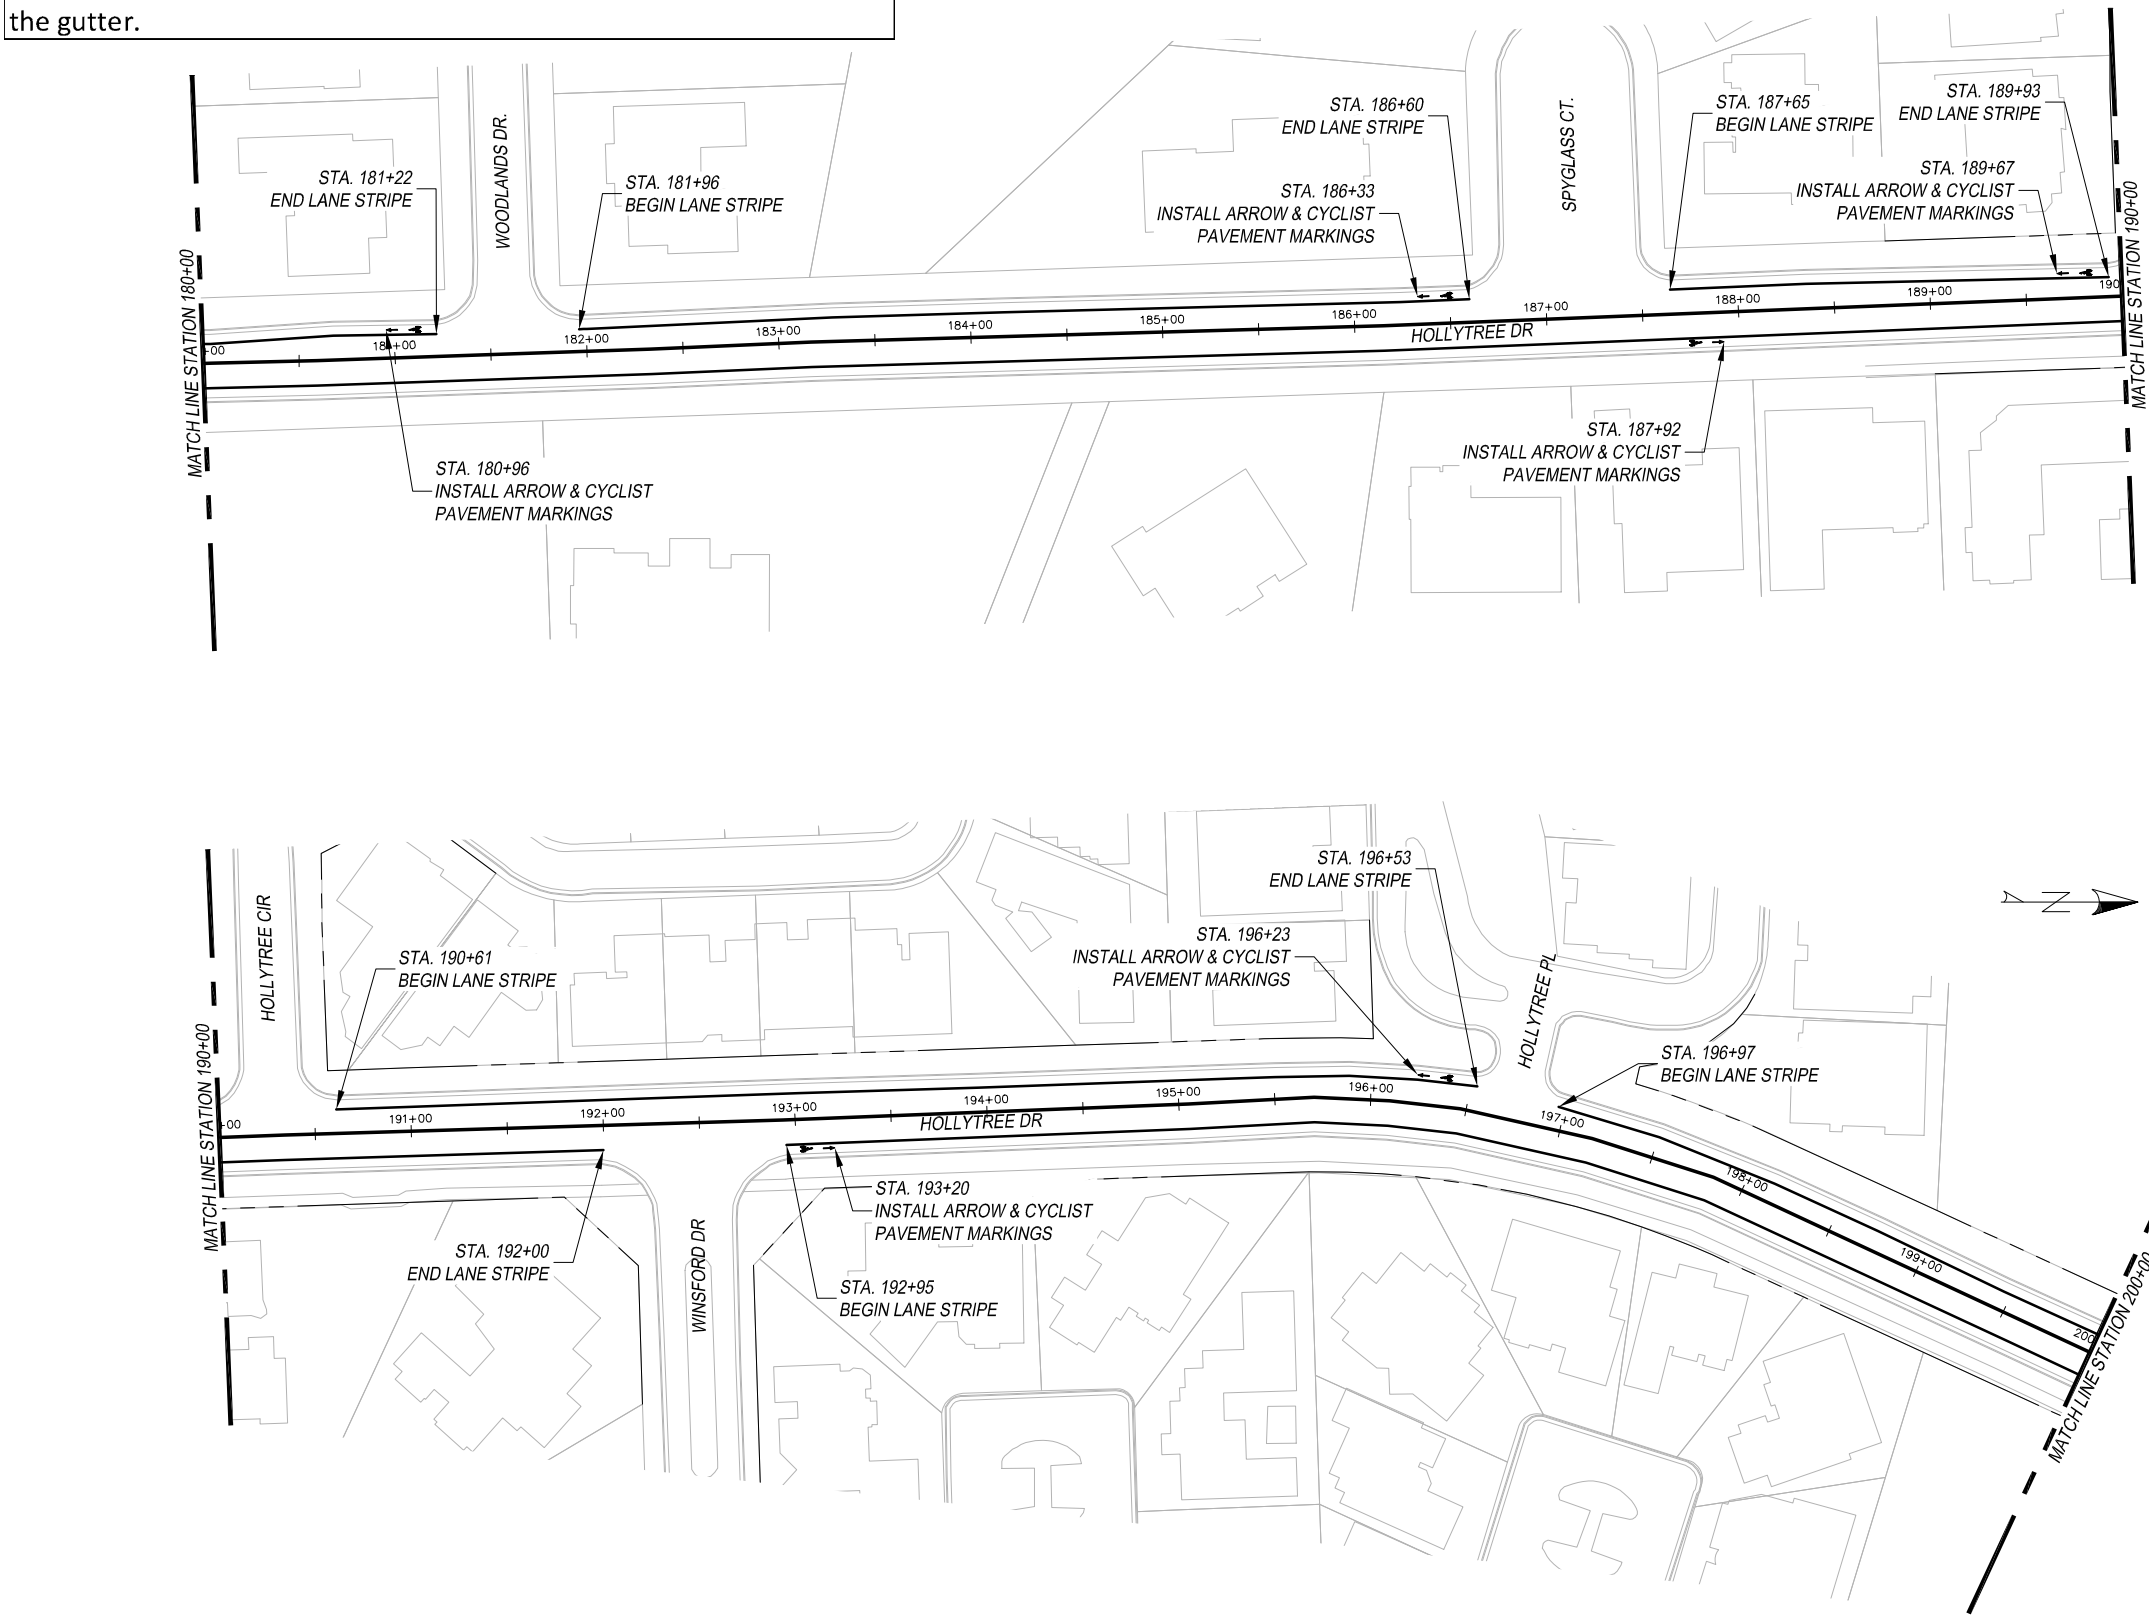

LEGEND

- EXISTING ROW
- PROPOSED SIGN

- NOTES:
- * CONTRACTOR TO VERIFY LOCATION OF EXISTING SIDEWALKS AND DRIVEWAYS
 - * CONTRACTOR TO VERIFY LOCATION OF EXISTING SIGNAGE TO ENSURE PROPER SIGN SPACING.

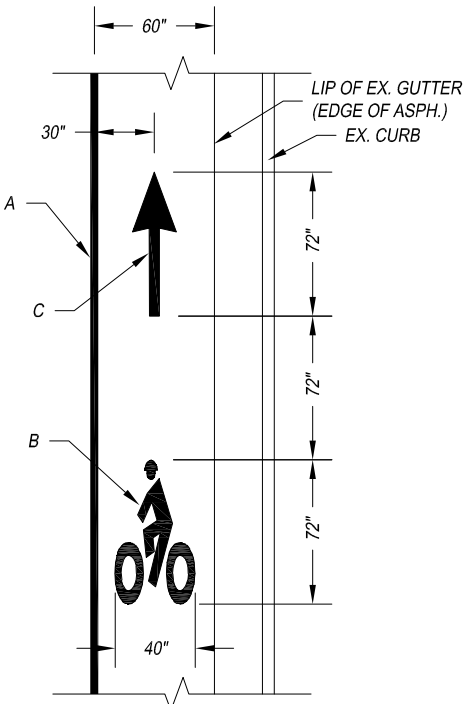

ARROW & CYCLIST
PAVEMENT MARKING DETAIL

- A – REFL PAV MRK TY I (W) 4" (SLD)
- B – PREFAB PAV MRK TY C (W) (BIKE SYML)
- C – PREFAB PAV MRK TY C (W) (BIKE ARROW)


THIS DOCUMENT IS
RELEASED FOR THE
PURPOSE OF INTERIM
REVIEW UNDER THE
AUTHORITY OF MENA I.
SOULIMAN, P.E. 136203
ON APRIL 24, 2020. IT
IS NOT TO BE USED FOR
CONSTRUCTION, BIDDING
OR PERMIT PURPOSES.




The University of Texas at
TYLER

TYLER BIKE STRIPES
SPOKE 7
SCALE: 1" = 100'

FED. AD. DIV. NO.	FEDERAL AID PROJECT NO.		SHT. NO.
6.	STP 2019 (290)		S7-5
STATE	STATE DIST. NO.	COUNTY	
TEXAS	10	SMITH	
CONT.	SECT.	JOB	HIGHWAY NO.
0910	16	144	CS

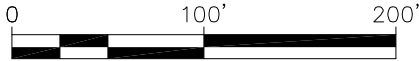

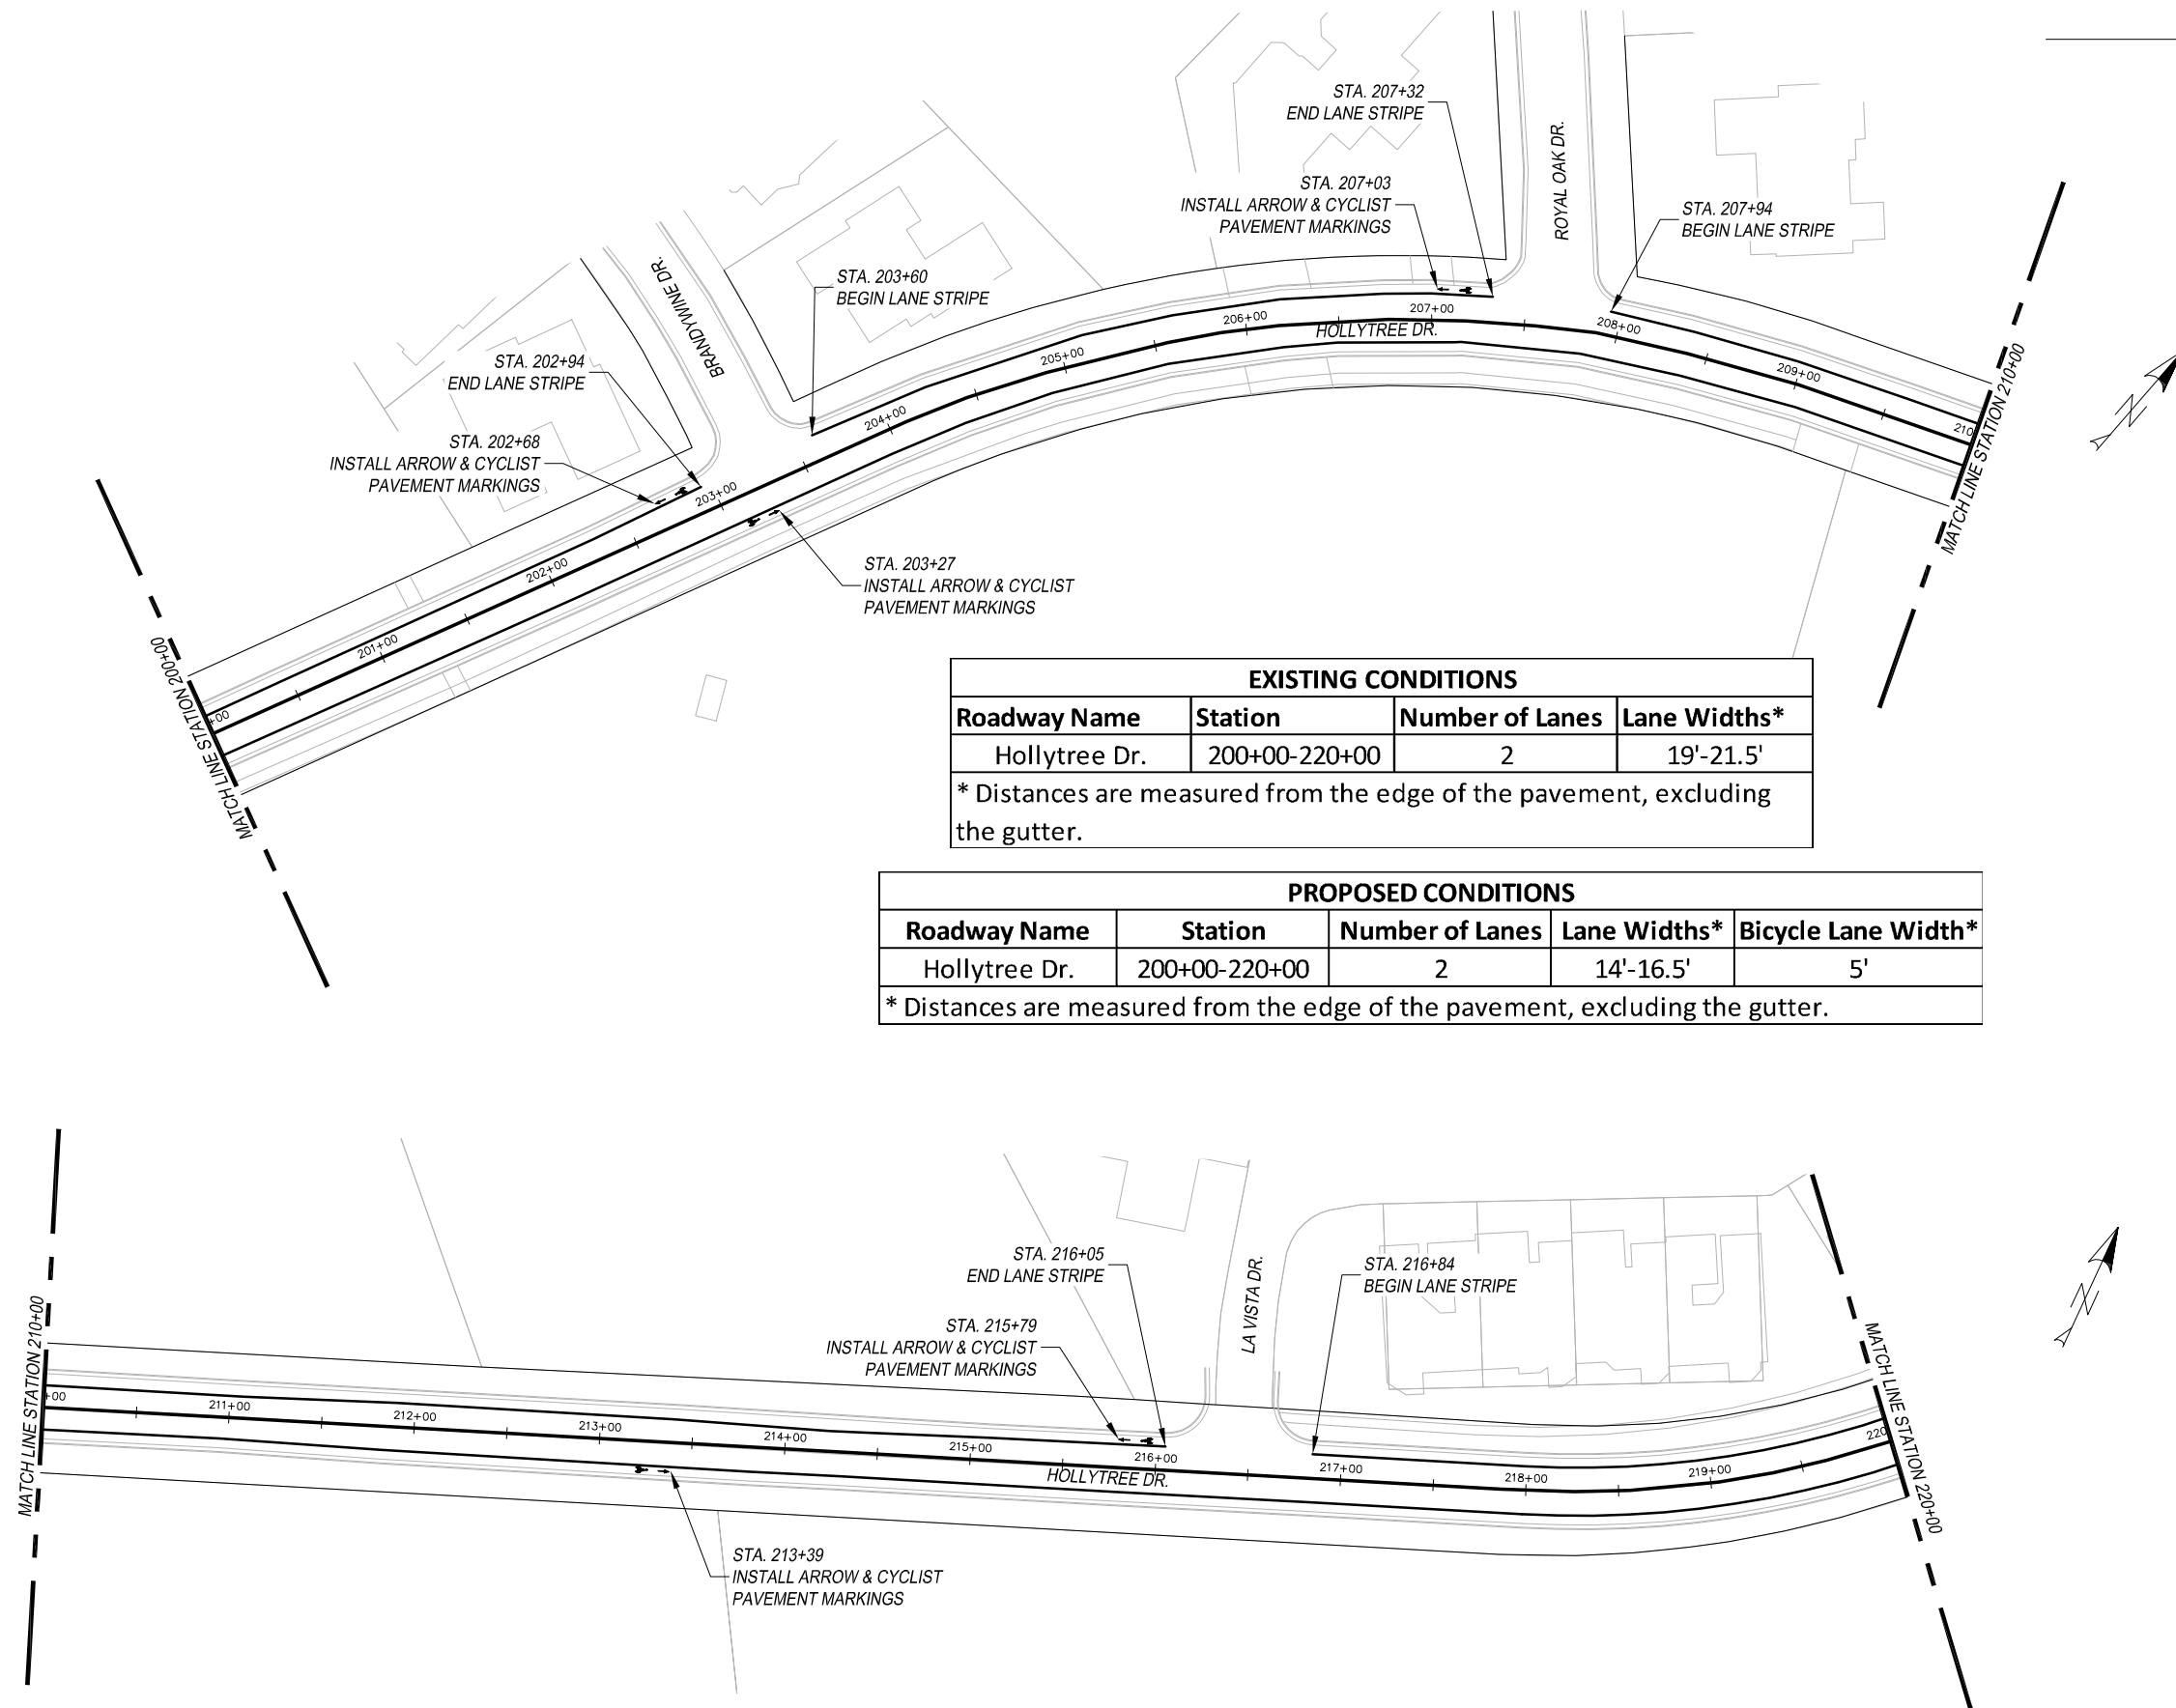


EXISTING CONDITIONS			
Roadway Name	Station	Number of Lanes	Lane Widths*
Hollytree Dr.	200+00-220+00	2	19'-21.5'
* Distances are measured from the edge of the pavement, excluding the gutter.			

PROPOSED CONDITIONS				
Roadway Name	Station	Number of Lanes	Lane Widths*	Bicycle Lane Width*
Hollytree Dr.	200+00-220+00	2	14'-16.5'	5'
* Distances are measured from the edge of the pavement, excluding the gutter.				

LEGEND

- EXISTING ROW
- PROPOSED SIGN

- NOTES:
- * CONTRACTOR TO VERIFY LOCATION OF EXISTING SIDEWALKS AND DRIVEWAYS
 - * CONTRACTOR TO VERIFY LOCATION OF EXISTING SIGNAGE TO ENSURE PROPER SIGN SPACING.

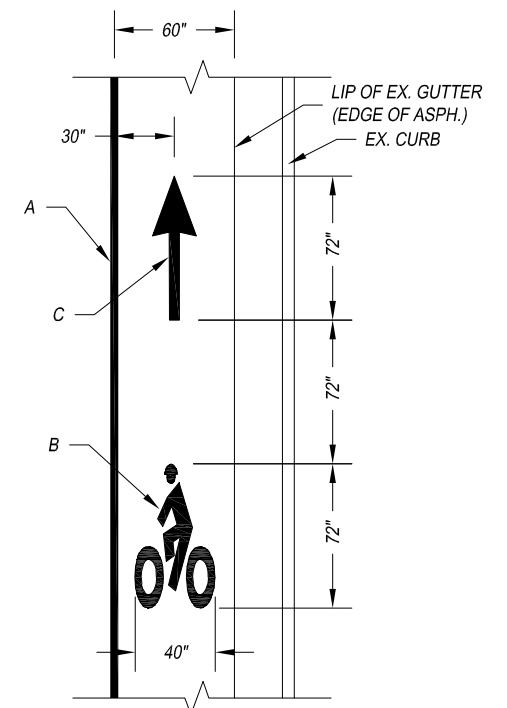

ARROW & CYCLIST
PAVEMENT MARKING DETAIL


- A – REFL PAV MRK TY I (W) 4" (SLD)
- B – PREFAB PAV MRK TY C (W) (BIKE SYML)
- C – PREFAB PAV MRK TY C (W) (BIKE ARROW)


THIS DOCUMENT IS
RELEASED FOR THE
PURPOSE OF INTERIM
REVIEW UNDER THE
AUTHORITY OF MENA I.
SOULIMAN, P.E. 136203
ON APRIL 24, 2020. IT
IS NOT TO BE USED FOR
CONSTRUCTION, BIDDING
OR PERMIT PURPOSES.



TYLER BIKE STRIPES
SPOKE 7
SCALE: 1" = 100'

FED. AD. DIV. NO.	FEDERAL AID PROJECT NO.		SHT. NO.
6.	STP 2019 (290)		S7-6
STATE	STATE DIST. NO.	COUNTY	
TEXAS	10	SMITH	
CONT.	SECT.	JOB	HIGHWAY NO.
0910	16	144	CS

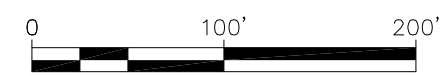

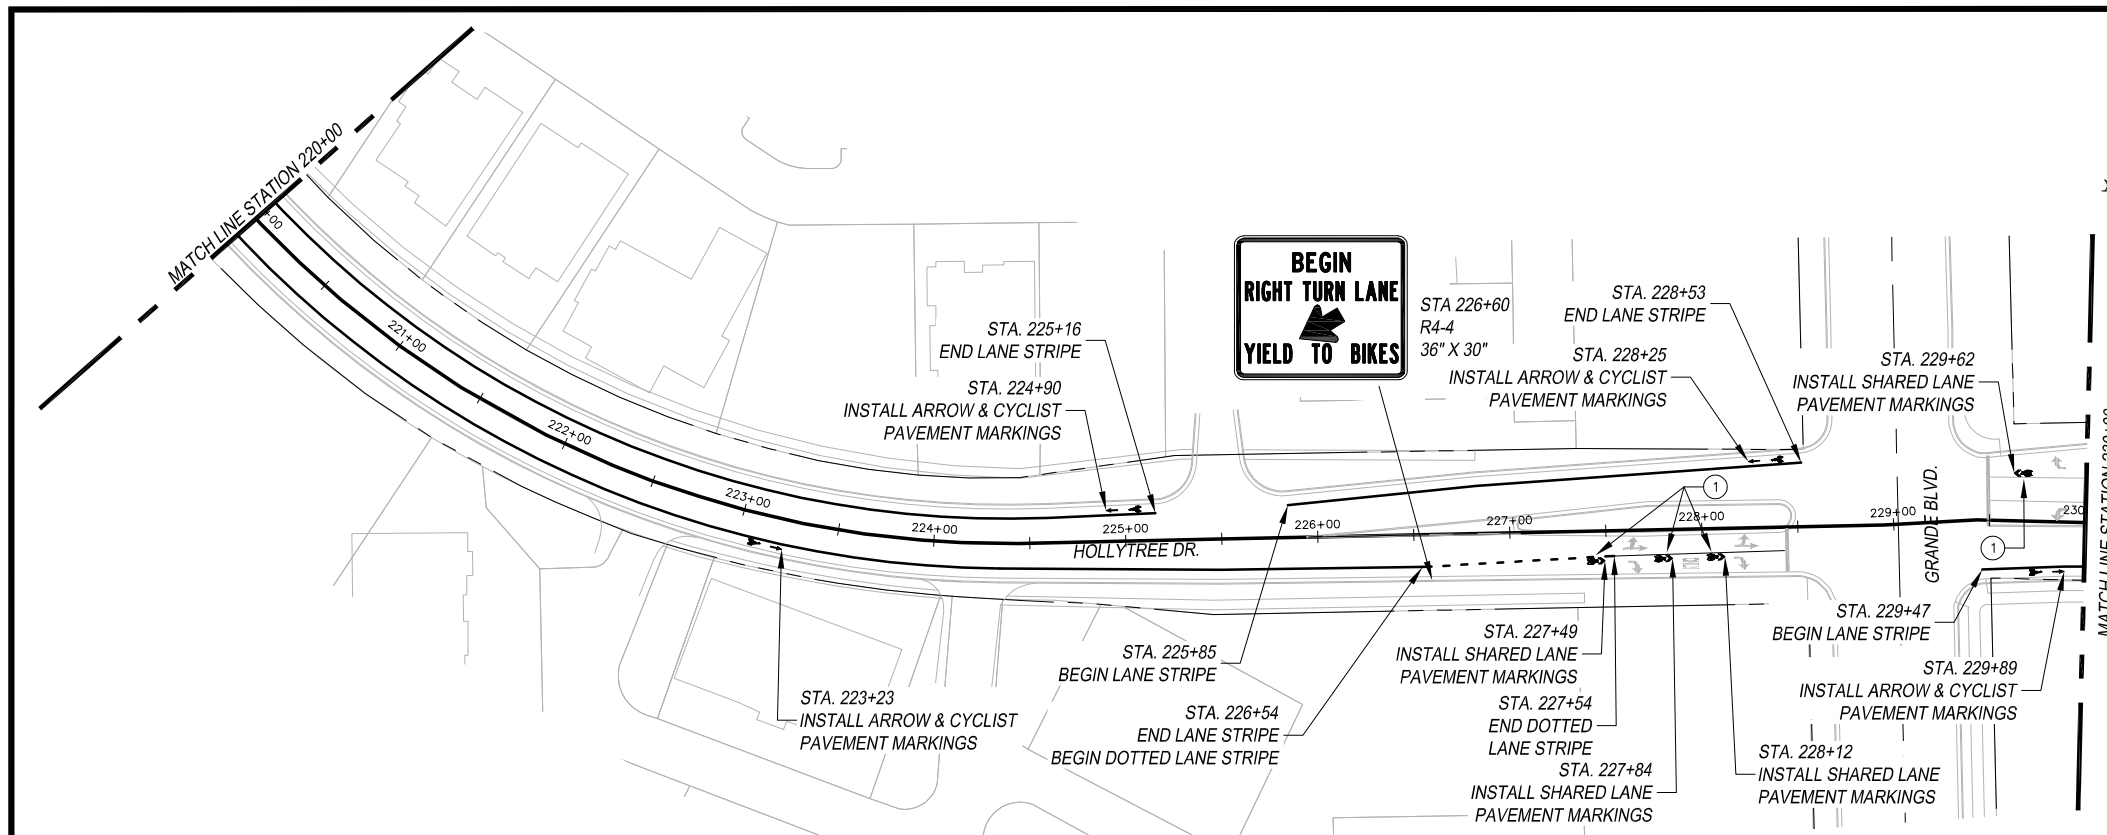


EXISTING CONDITIONS			
Roadway Name	Station	Number of Lanes	Lane Widths*
Hollytree Dr.	220+00-226+00	2	21.5'-28'
Hollytree Dr.	226+00-227+50	3	12.5'-13.5'
Hollytree Dr.	227+50-230+50	4	15.5'-17'
Hollytree Dr.	230+50-240+00	2	19'-20'

* Distances are measured from the edge of the pavement, excluding the gutter.

PROPOSED CONDITIONS				
Roadway Name	Station	Number of Lanes	Lane Widths*	Bicycle Lane Width*
Hollytree Dr.	220+00-226+00	2	16.5'-23'	5'
Hollytree Dr.	226+00-227+50	3	9.5'-10.5'	5'
Hollytree Dr.	227+50-230+50	4	13'-14.5'	5'
Hollytree Dr.	230+50-240+00	2	14'-15'	5'

* Distances are measured from the edge of the pavement, excluding the gutter.

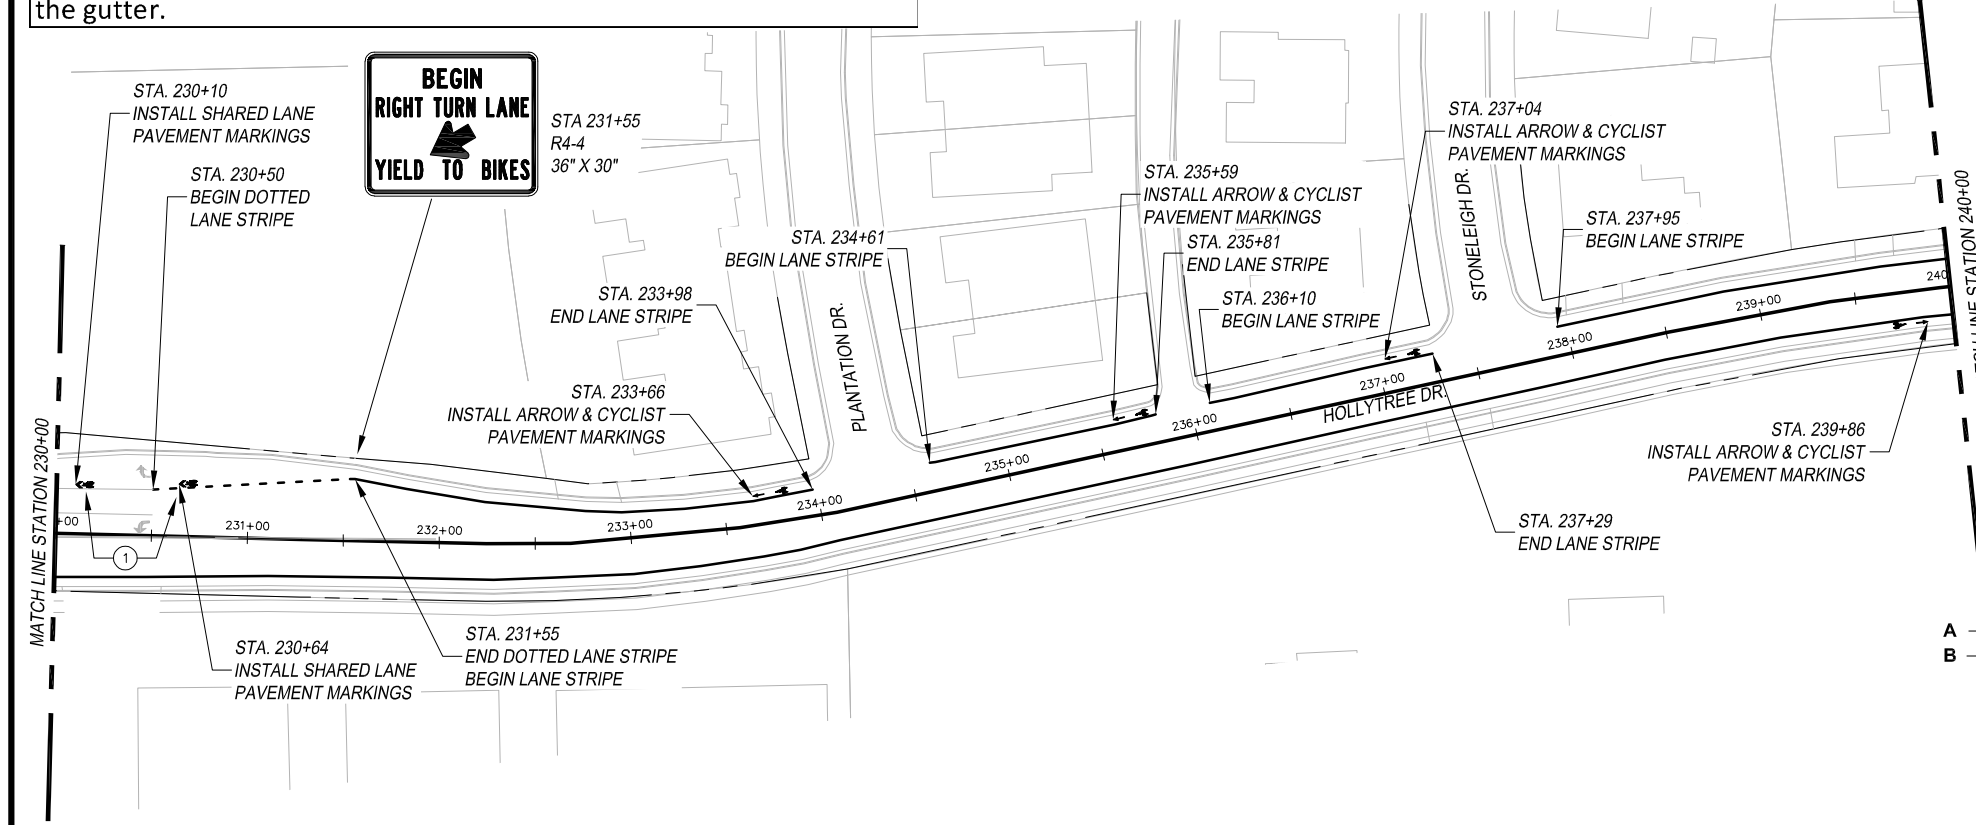


LEGEND

- EXISTING ROW
- PROPOSED SIGN

- NOTES:
- * CONTRACTOR TO VERIFY LOCATION OF EXISTING SIDEWALKS AND DRIVEWAYS
 - * CONTRACTOR TO VERIFY LOCATION OF EXISTING SIGNAGE TO ENSURE PROPER SIGN SPACING.

① INSTALL SHARED LANE SYMBOL WHERE LEFT EDGE OF SYMBOL IS 6" FROM LANE STRIPE

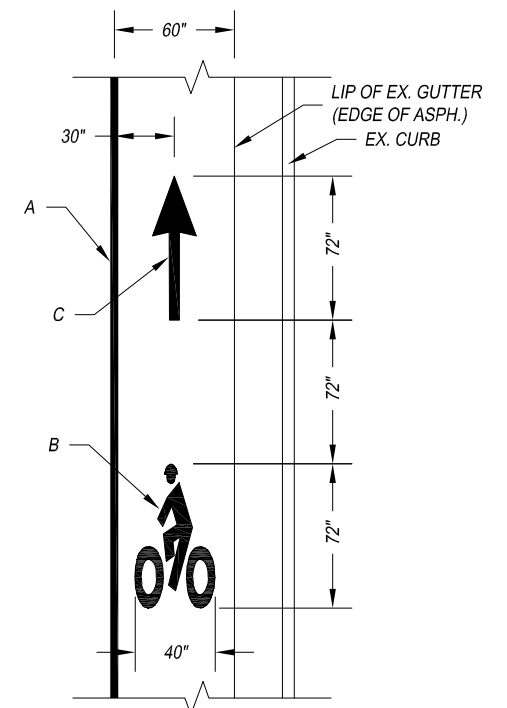

ARROW & CYCLIST PAVEMENT MARKING DETAIL


- A - REFL PAV MRK TY I (W) 4" (SLD)
- B - PREFAB PAV MRK TY C (W) (BIKE SYML)
- C - PREFAB PAV MRK TY C (W) (BIKE ARROW)

THIS DOCUMENT IS RELEASED FOR THE PURPOSE OF INTERIM REVIEW UNDER THE AUTHORITY OF MENA I. SOULIMAN, P.E. 136203 ON APRIL 24, 2020. IT IS NOT TO BE USED FOR CONSTRUCTION, BIDDING OR PERMIT PURPOSES.




The University of Texas at
TYLER

TYLER BIKE STRIPES
SPOKE 7
SCALE: 1" = 100'

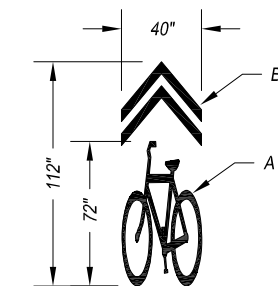

SHARED LANE PAVEMENT MARKING DETAIL

- A - PREFAB PAV MRK TY C (W) (BICYCLE SYML)
- B - PREFAB PAV MRK TY C (W) (CHEVRONS)

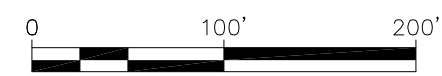

FED. AD. DIV. NO.	FEDERAL AID PROJECT NO.		SHT. NO.
6.	STP 2019 (290)		S7-7
STATE	STATE DIST. NO.	COUNTY	
TEXAS	10	SMITH	
CONT.	SECT.	JOB	HIGHWAY NO.
0910	16	144	CS

EXISTING CONDITIONS			
Roadway Name	Station	Number of Lanes	Lane Widths*
Hollytree Dr.	240+00-259+46	2	19'-20'
W. Rieck Rd.	259+46-260+00	2	19.5'-21.5'

* Distances are measured from the edge of the pavement, excluding the gutter.



PROPOSED CONDITIONS				
Roadway Name	Station	Number of Lanes	Lane Widths*	Bicycle Lane Width*
Hollytree Dr.	240+00-259+46	2	14'-15'	5'
W. Rieck Rd.	259+46-260+00	2	14.5'-16.5'	5'

* Distances are measured from the edge of the pavement, excluding the gutter.

LEGEND

--- EXISTING ROW
--- PROPOSED SIGN

- NOTES:
- * CONTRACTOR TO VERIFY LOCATION OF EXISTING SIDEWALKS AND DRIVEWAYS
 - * CONTRACTOR TO VERIFY LOCATION OF EXISTING SIGNAGE TO ENSURE PROPER SIGN SPACING.

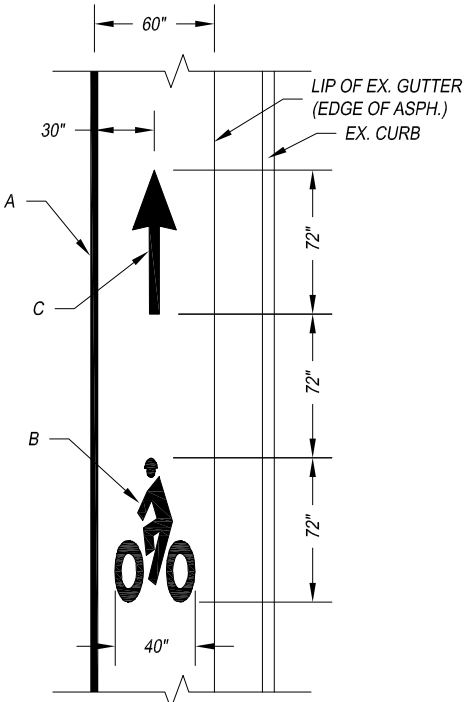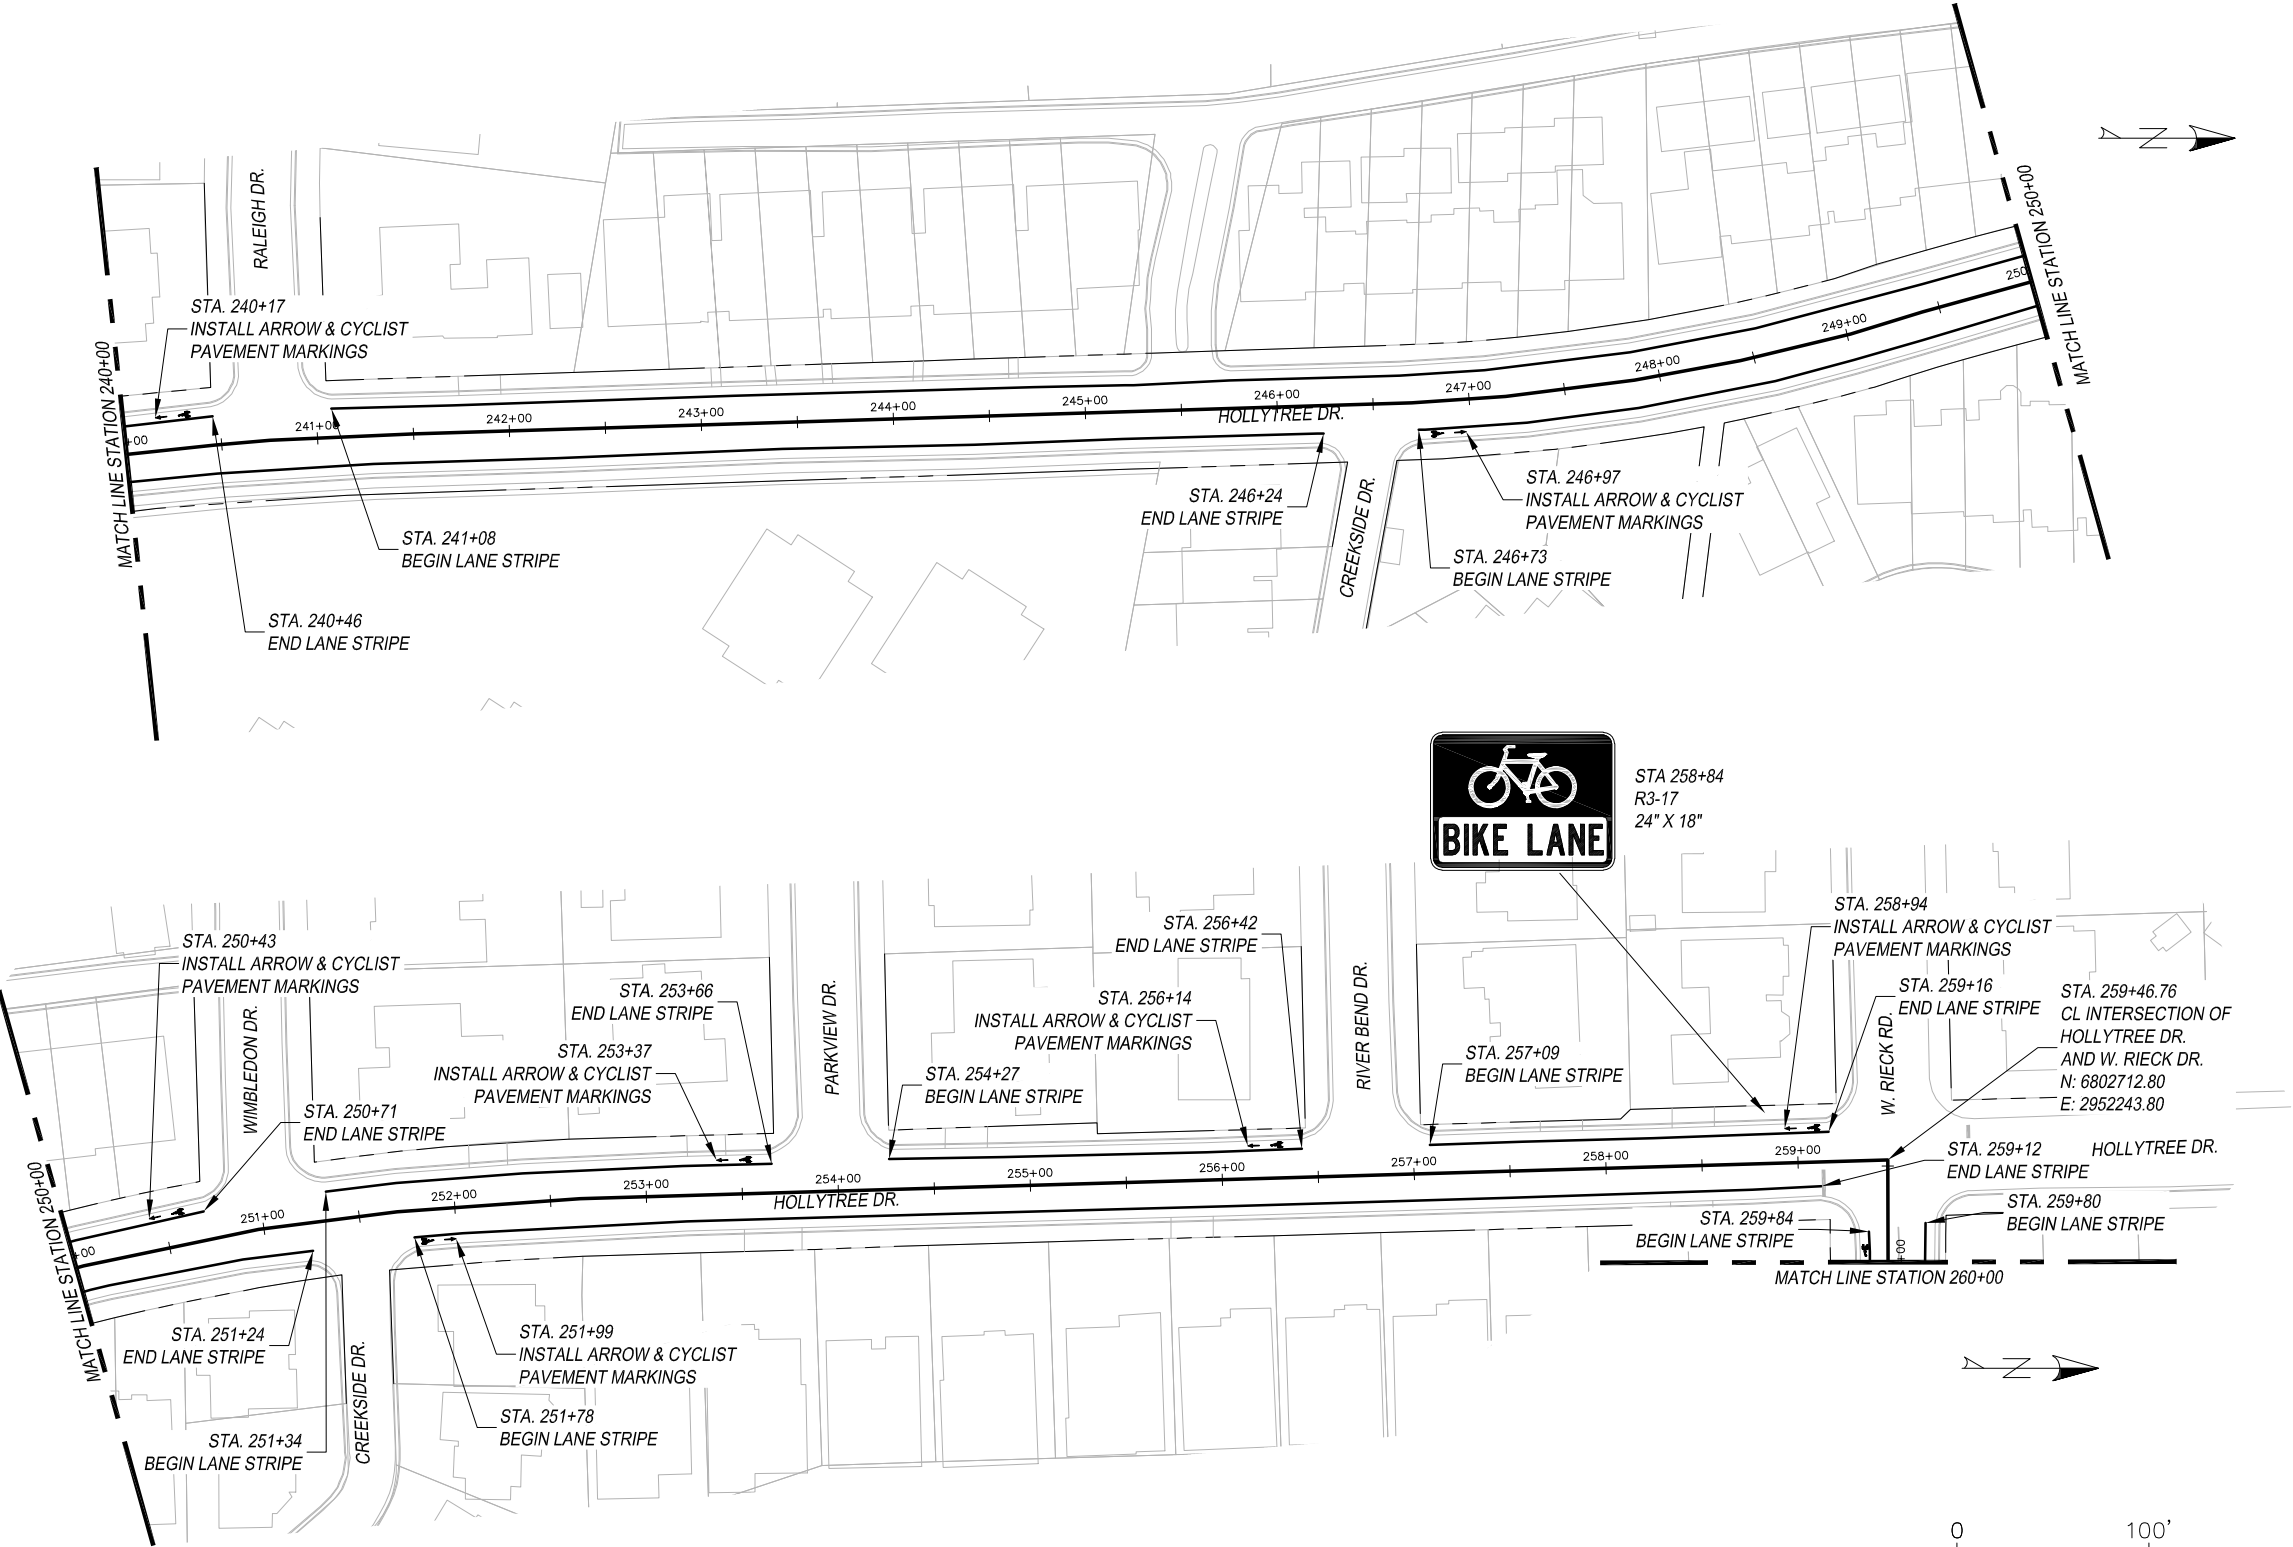

ARROW & CYCLIST
PAVEMENT MARKING DETAIL

- A - REFL PAV MRK TY I (W) 4" (SLD)
B - PREFAB PAV MRK TY C (W) (BIKE SYML)
C - PREFAB PAV MRK TY C (W) (BIKE ARROW)


THIS DOCUMENT IS
RELEASED FOR THE
PURPOSE OF INTERIM
REVIEW UNDER THE
AUTHORITY OF MENA I.
SOULIMAN, P.E., 136203
ON APRIL 24, 2020. IT
IS NOT TO BE USED FOR
CONSTRUCTION, BIDDING
OR PERMIT PURPOSES.



The University of Texas at
TYLER

TYLER BIKE STRIPES
SPOKE 7
SCALE: 1" = 100'

FED. AD. DIV. NO.	FEDERAL AID PROJECT NO.		SHT. NO.
6.	STP 2019 (290)		S7-8
STATE	STATE DIST. NO.	COUNTY	
TEXAS	10	SMITH	
CONT.	SECT.	JOB	HIGHWAY NO.
0910	16	144	CS

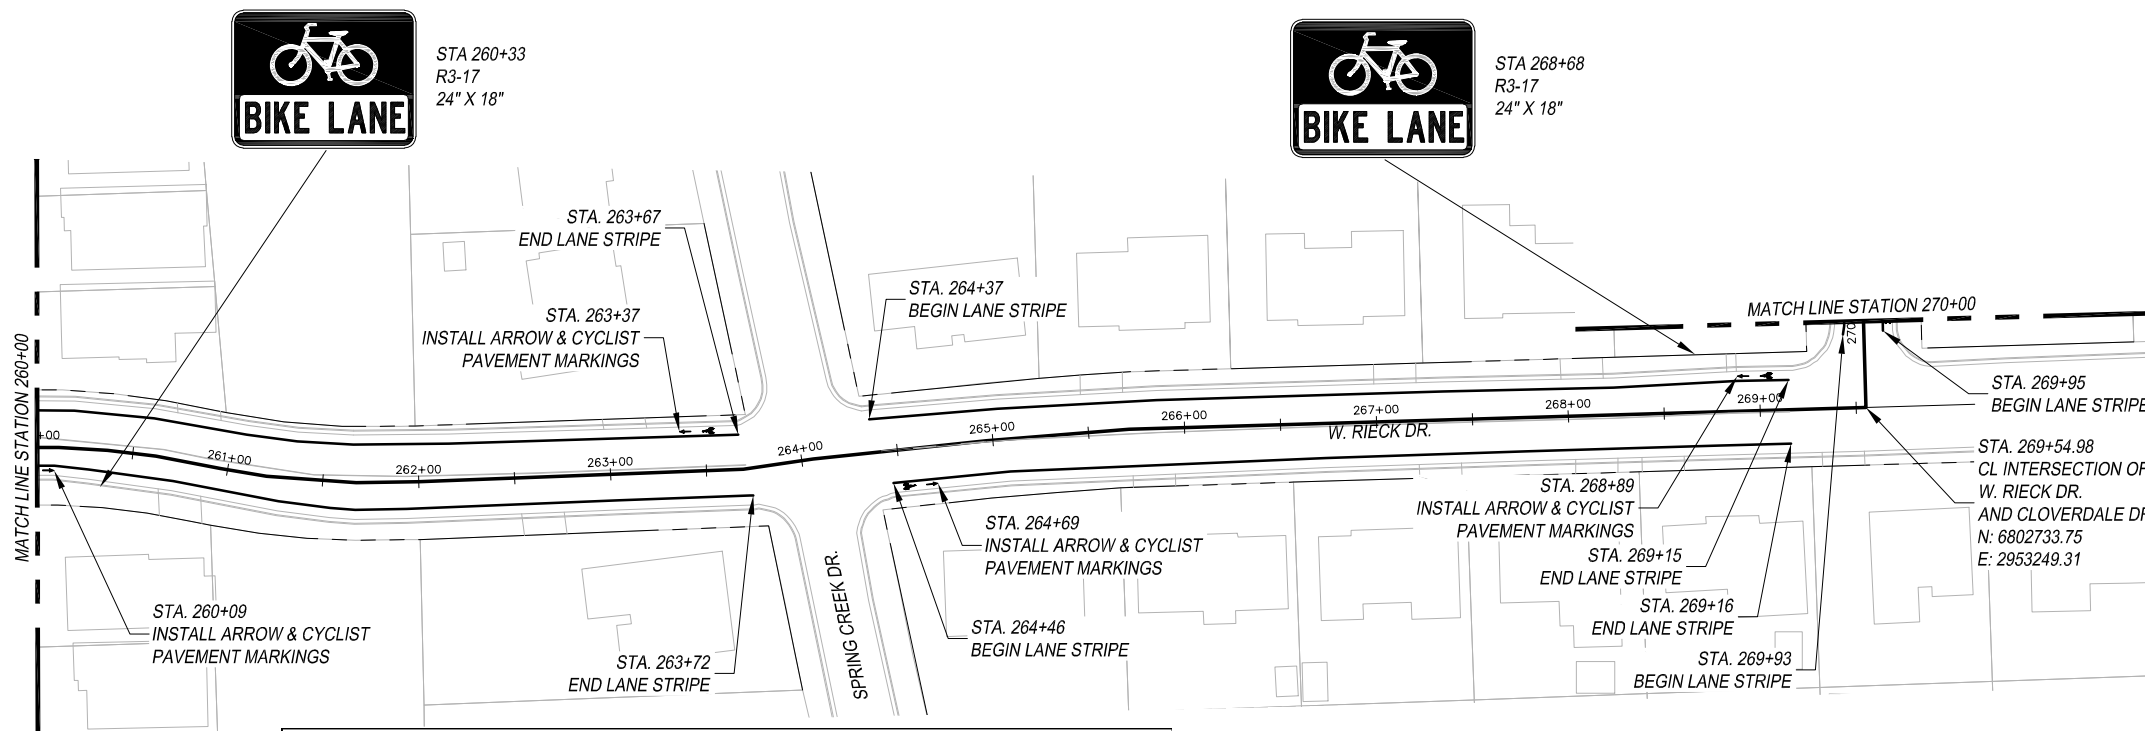

EXISTING CONDITIONS			
Roadway Name	Station	Number of Lanes	Lane Widths*
W. Rieck Rd.	260+00-269+54	2	19'-21.5'
Cloverdale Dr.	269+54-280+00	2	15'


* Distances are measured from the edge of the pavement, excluding the gutter.

PROPOSED CONDITIONS				
Roadway Name	Station	Number of Lanes	Lane Widths*	Bicycle Lane Width*
W. Rieck Rd.	260+00-269+54	2	14'-16.5'	5'
Cloverdale Dr.	269+54-280+00	2	10'	5'

* Distances are measured from the edge of the pavement, excluding the gutter.



STA 270+33
R3-17
24" X 18"

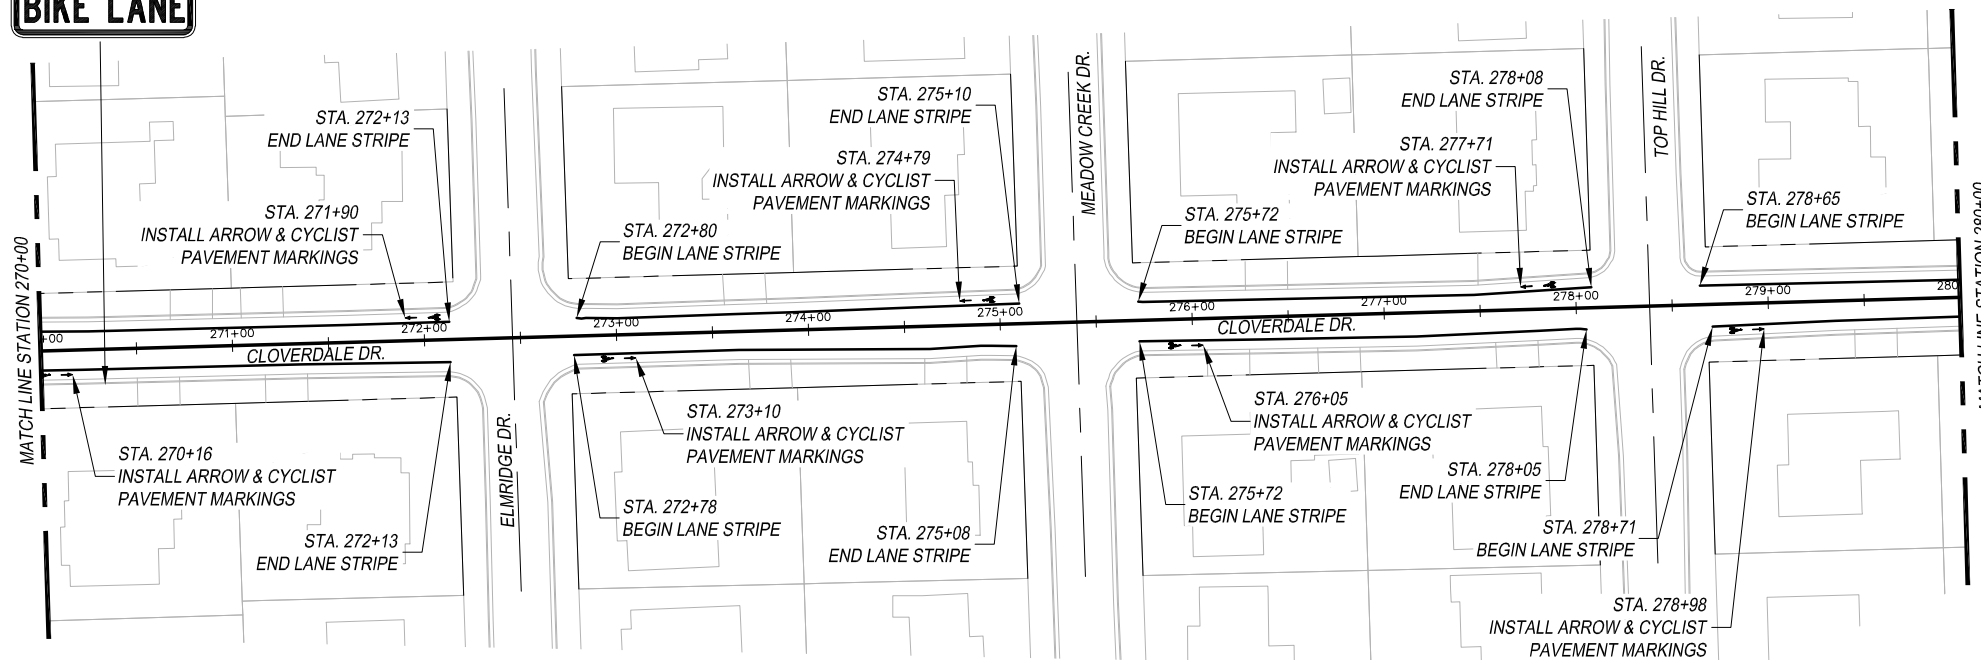


LEGEND

- EXISTING ROW
--- PROPOSED SIGN

NOTES:

- * CONTRACTOR TO VERIFY LOCATION OF EXISTING SIDEWALKS AND DRIVEWAYS
- * CONTRACTOR TO VERIFY LOCATION OF EXISTING SIGNAGE TO ENSURE PROPER SIGN SPACING.

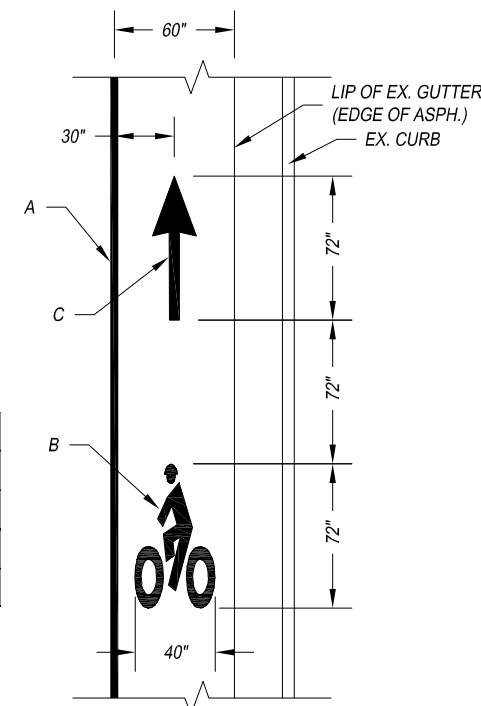

ARROW & CYCLIST PAVEMENT MARKING DETAIL

- A - REFL PAV MRK TY I (W) 4" (SLD)
B - PREFAB PAV MRK TY C (W) (BIKE SYML)
C - PREFAB PAV MRK TY C (W) (BIKE ARROW)


THIS DOCUMENT IS
RELEASED FOR THE
PURPOSE OF INTERIM
REVIEW UNDER THE
AUTHORITY OF MENA I.
SOULIMAN, P.E. 136203
ON APRIL 24, 2020. IT
IS NOT TO BE USED FOR
CONSTRUCTION, BIDDING
OR PERMIT PURPOSES.



The University of Texas at
TYLER

TYLER BIKE STRIPES
SPOKE 7
SCALE: 1" = 100'

FED. AD. DIV. NO.	FEDERAL AID PROJECT NO.		SHT. NO.
6.	STP 2019 (290)		S7-9
STATE	STATE DIST. NO.	COUNTY	
TEXAS	10	SMITH	
CONT.	SECT.	JOB	HIGHWAY NO.
0910	16	144	CS

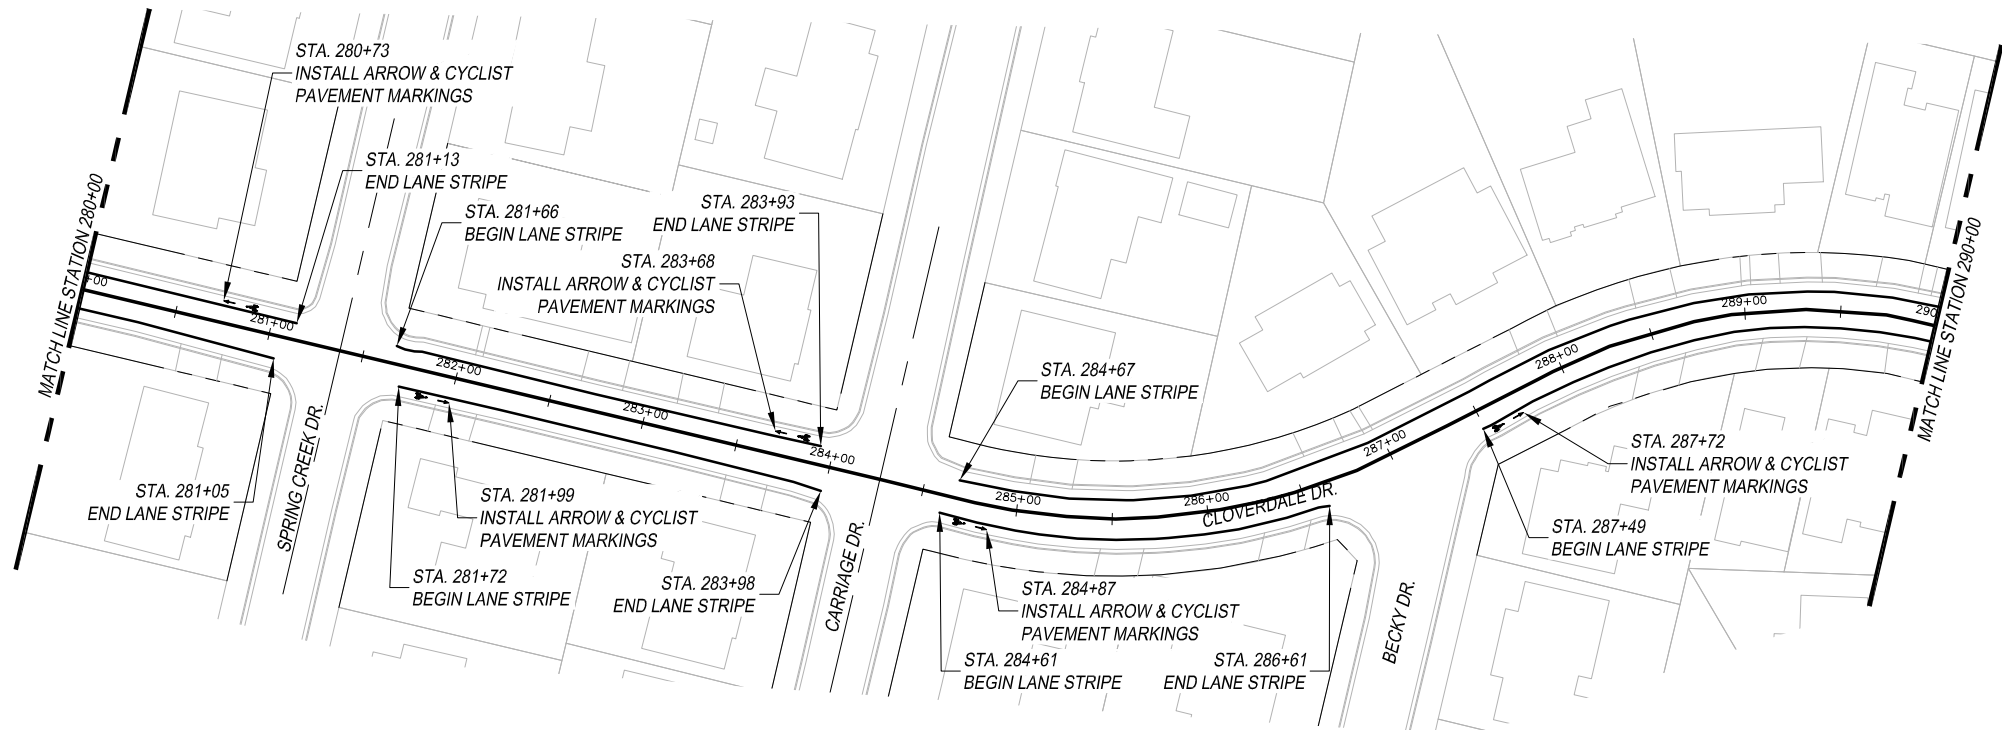

EXISTING CONDITIONS			
Roadway Name	Station	Number of Lanes	Lane Widths*
Cloverdale Dr.	280+00-294+00	2	14'-15'
Cloverdale Dr.	294+00-297+71	2	17'-18'
Trenton Dr.	295+71-300+00	2	16'-17.5'


* Distances are measured from the edge of the pavement, excluding the gutter.

PROPOSED CONDITIONS				
Roadway Name	Station	Number of Lanes	Lane Widths*	Bicycle Lane Width*
Cloverdale Dr.	280+00-294+00	2	9'-10'	5'
Cloverdale Dr.	294+00-297+71	2	12'-13'	5'
Trenton Dr.	295+71-300+00	2	11'-12.5'	5'

* Distances are measured from the edge of the pavement, excluding the gutter.



STA 297+07
R3-17
24" X 18"

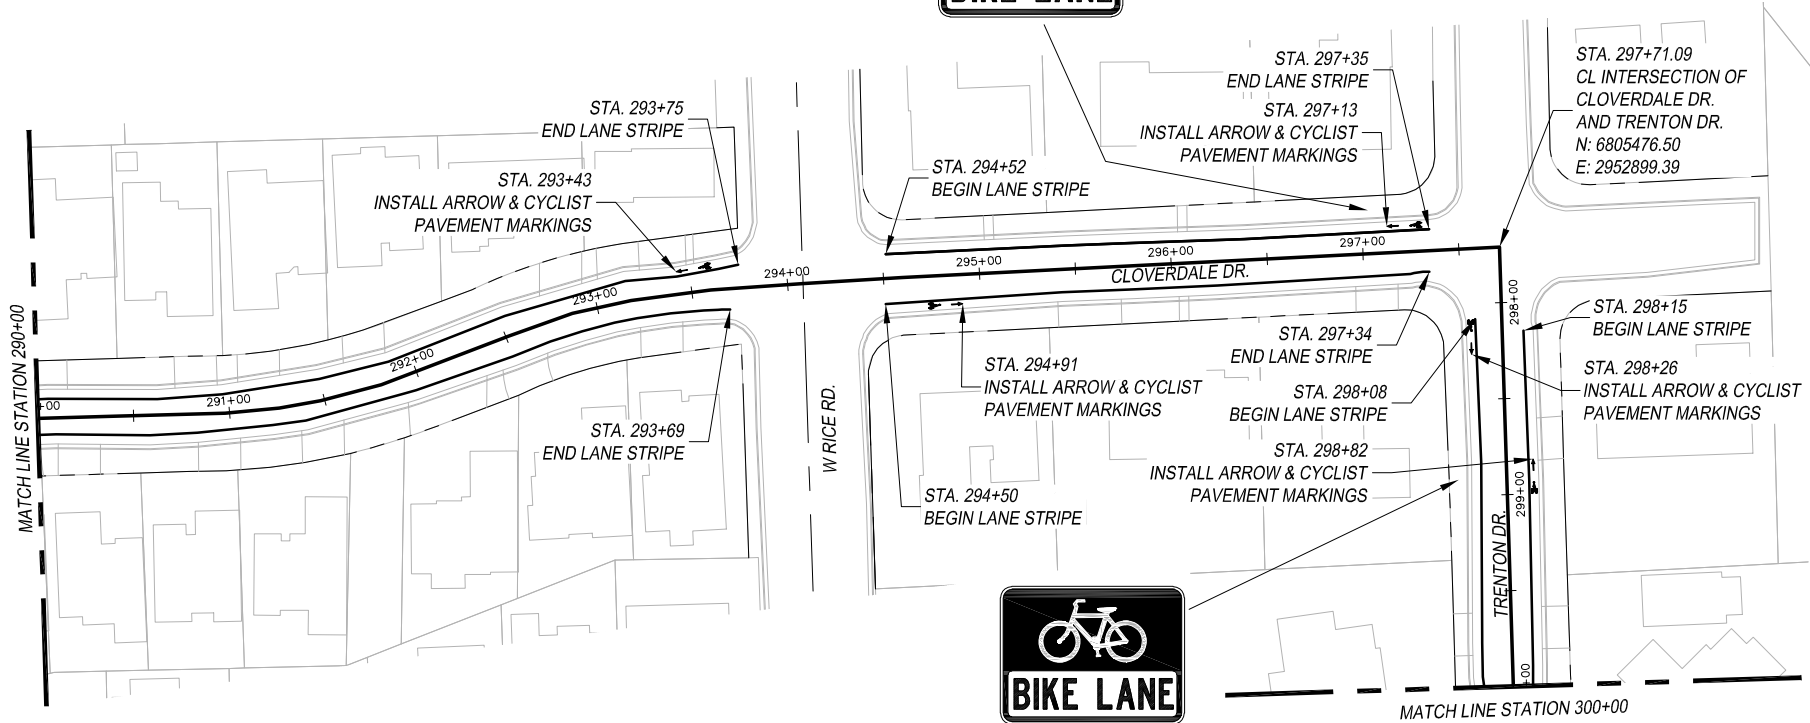


STA 298+91
R3-17
24" X 18"

LEGEND

--- EXISTING ROW
--- PROPOSED SIGN

NOTES:

- * CONTRACTOR TO VERIFY LOCATION OF EXISTING SIDEWALKS AND DRIVEWAYS
- * CONTRACTOR TO VERIFY LOCATION OF EXISTING SIGNAGE TO ENSURE PROPER SIGN SPACING.

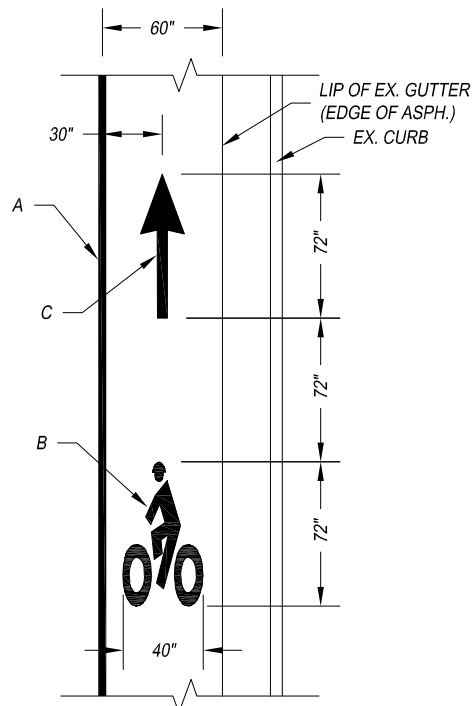

ARROW & CYCLIST PAVEMENT MARKING DETAIL

- A - REFL PAV MRK TY I (W) 4" (SLD)
- B - PREFAB PAV MRK TY C (W) (BIKE SYML)
- C - PREFAB PAV MRK TY C (W) (BIKE ARROW)

THIS DOCUMENT IS RELEASED FOR THE PURPOSE OF INTERIM REVIEW UNDER THE AUTHORITY OF MENA I. SOULIMAN, P.E. 136203 ON APRIL 24, 2020. IT IS NOT TO BE USED FOR CONSTRUCTION, BIDDING OR PERMIT PURPOSES.



The University of Texas at
TYLER


TYLER BIKE STRIPES
SPOKE 7
SCALE: 1" = 100'

FED. AD. DIV. NO.	FEDERAL AID PROJECT NO.		SHT. NO.
6.	STP 2019 (290)		S7-10
STATE	STATE DIST. NO.	COUNTY	
TEXAS	10	SMITH	
CONT.	SECT.	JOB	HIGHWAY NO.
0910	16	144	CS




EXISTING CONDITIONS			
Roadway Name	Station	Number of Lanes	Lane Widths*
Trenton Dr.	300+00-309+70	2	16'-17.5'
Timberwilde Dr.	309+70-320+00	2	15'-15.5'

* Distances are measured from the edge of the pavement, excluding the gutter.

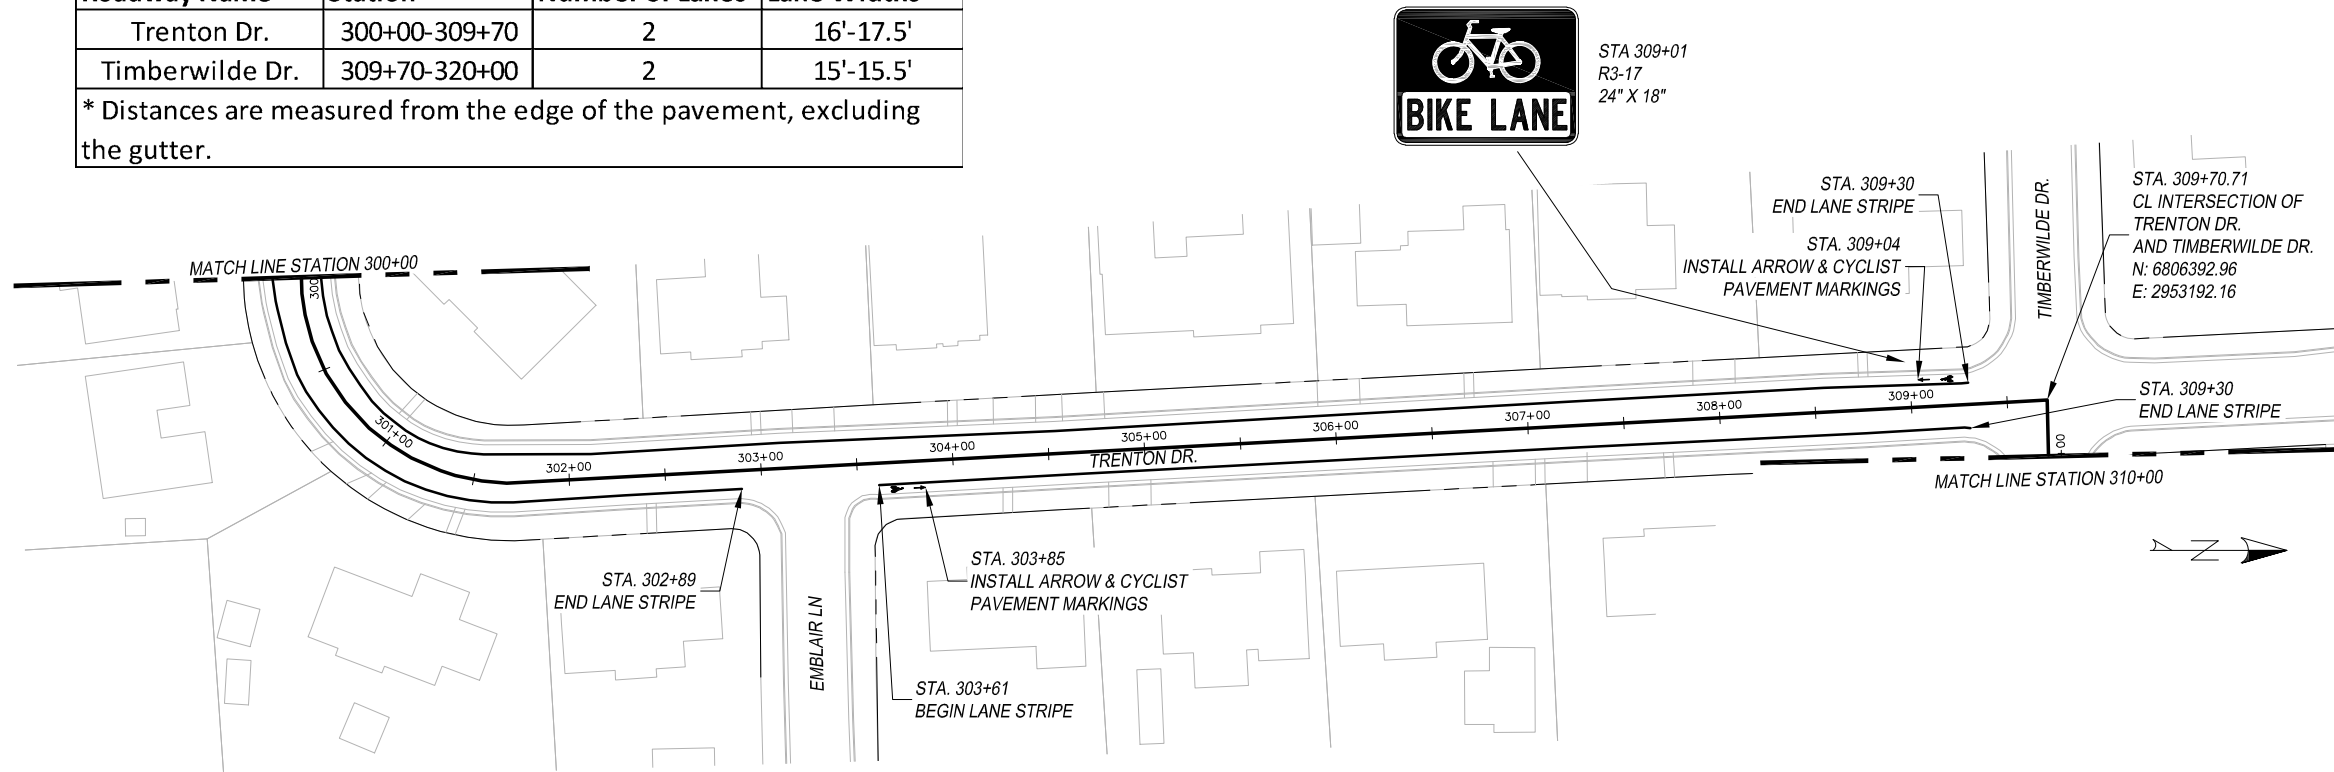

PROPOSED CONDITIONS				
Roadway Name	Station	Number of Lanes	Lane Widths*	Bicycle Lane Width*
Trenton Dr.	300+00-309+70	2	11'-12.5'	5'
Timberwilde Dr.	309+70-320+00	2	10'-10.5'	5'


* Distances are measured from the edge of the pavement, excluding the gutter.

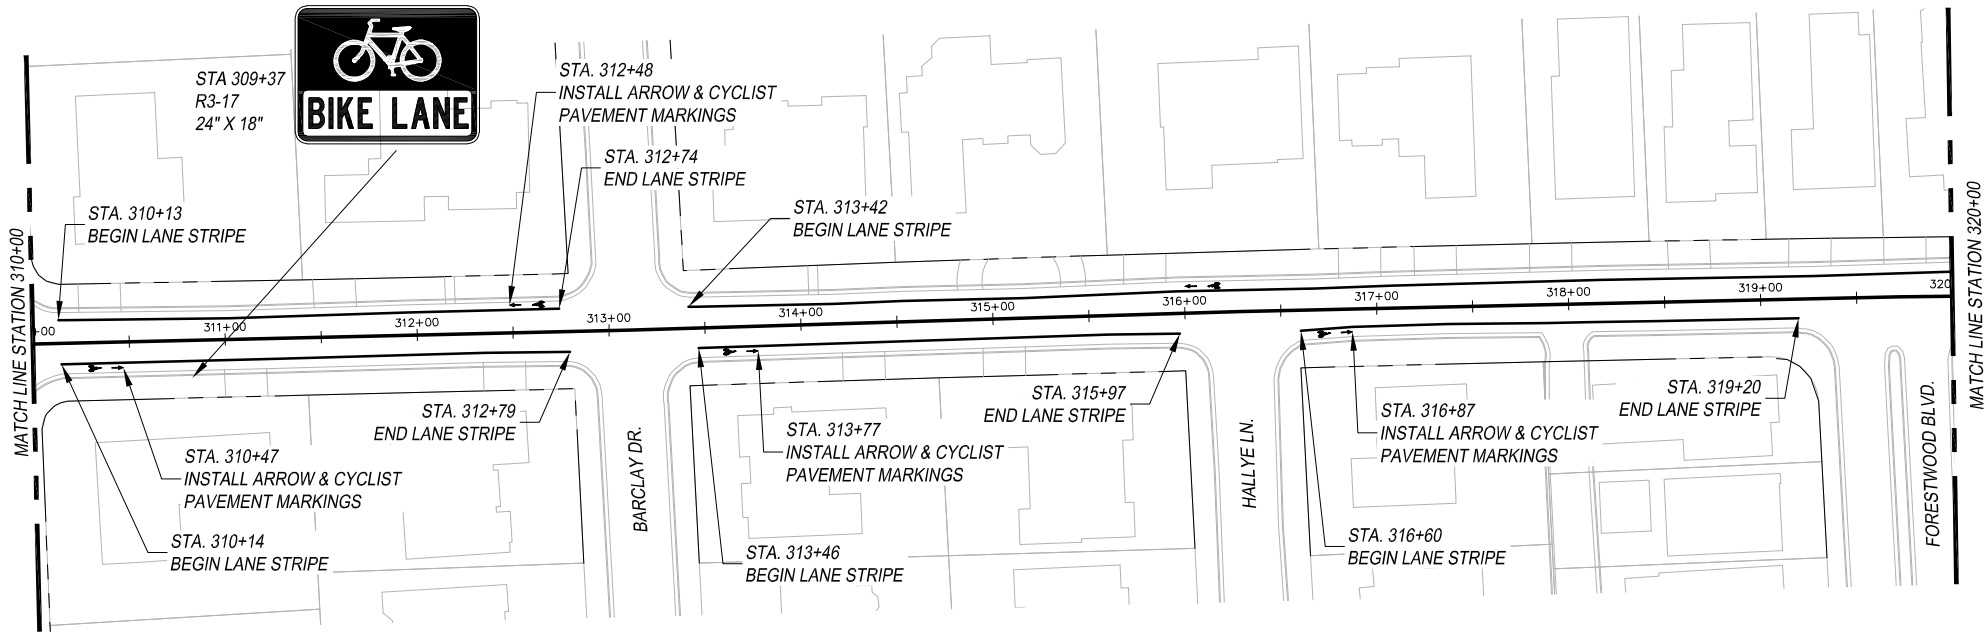

LEGEND

- EXISTING ROW
--- PROPOSED SIGN

- NOTES:
- * CONTRACTOR TO VERIFY LOCATION OF EXISTING SIDEWALKS AND DRIVEWAYS
 - * CONTRACTOR TO VERIFY LOCATION OF EXISTING SIGNAGE TO ENSURE PROPER SIGN SPACING.

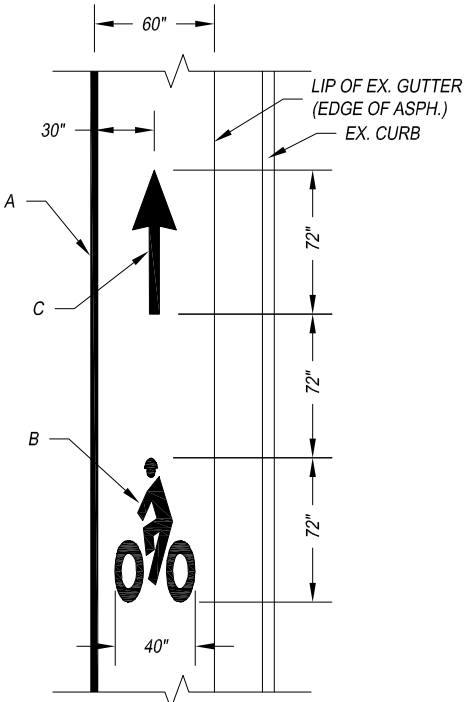

ARROW & CYCLIST
PAVEMENT MARKING DETAIL

- A – REFL PAV MRK TY I (W) 4" (SLD)
B – PREFAB PAV MRK TY C (W) (BIKE SYML)
C – PREFAB PAV MRK TY C (W) (BIKE ARROW)


THIS DOCUMENT IS
RELEASED FOR THE
PURPOSE OF INTERIM
REVIEW UNDER THE
AUTHORITY OF MENA I.
SOULIMAN, P.E. 136203
ON APRIL 24, 2020. IT
IS NOT TO BE USED FOR
CONSTRUCTION, BIDDING
OR PERMIT PURPOSES.




The University of Texas at
TYLER

TYLER BIKE STRIPES
SPOKE 7
SCALE: 1" = 100'


FED. AD. DIV. NO.	FEDERAL AID PROJECT NO.		SHT. NO.
6.	STP 2019 (290)		S7-11
STATE	STATE DIST. NO.	COUNTY	
TEXAS	10	SMITH	
CONT.	SECT.	JOB	HIGHWAY NO.
0910	16	144	CS

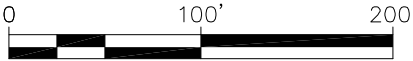

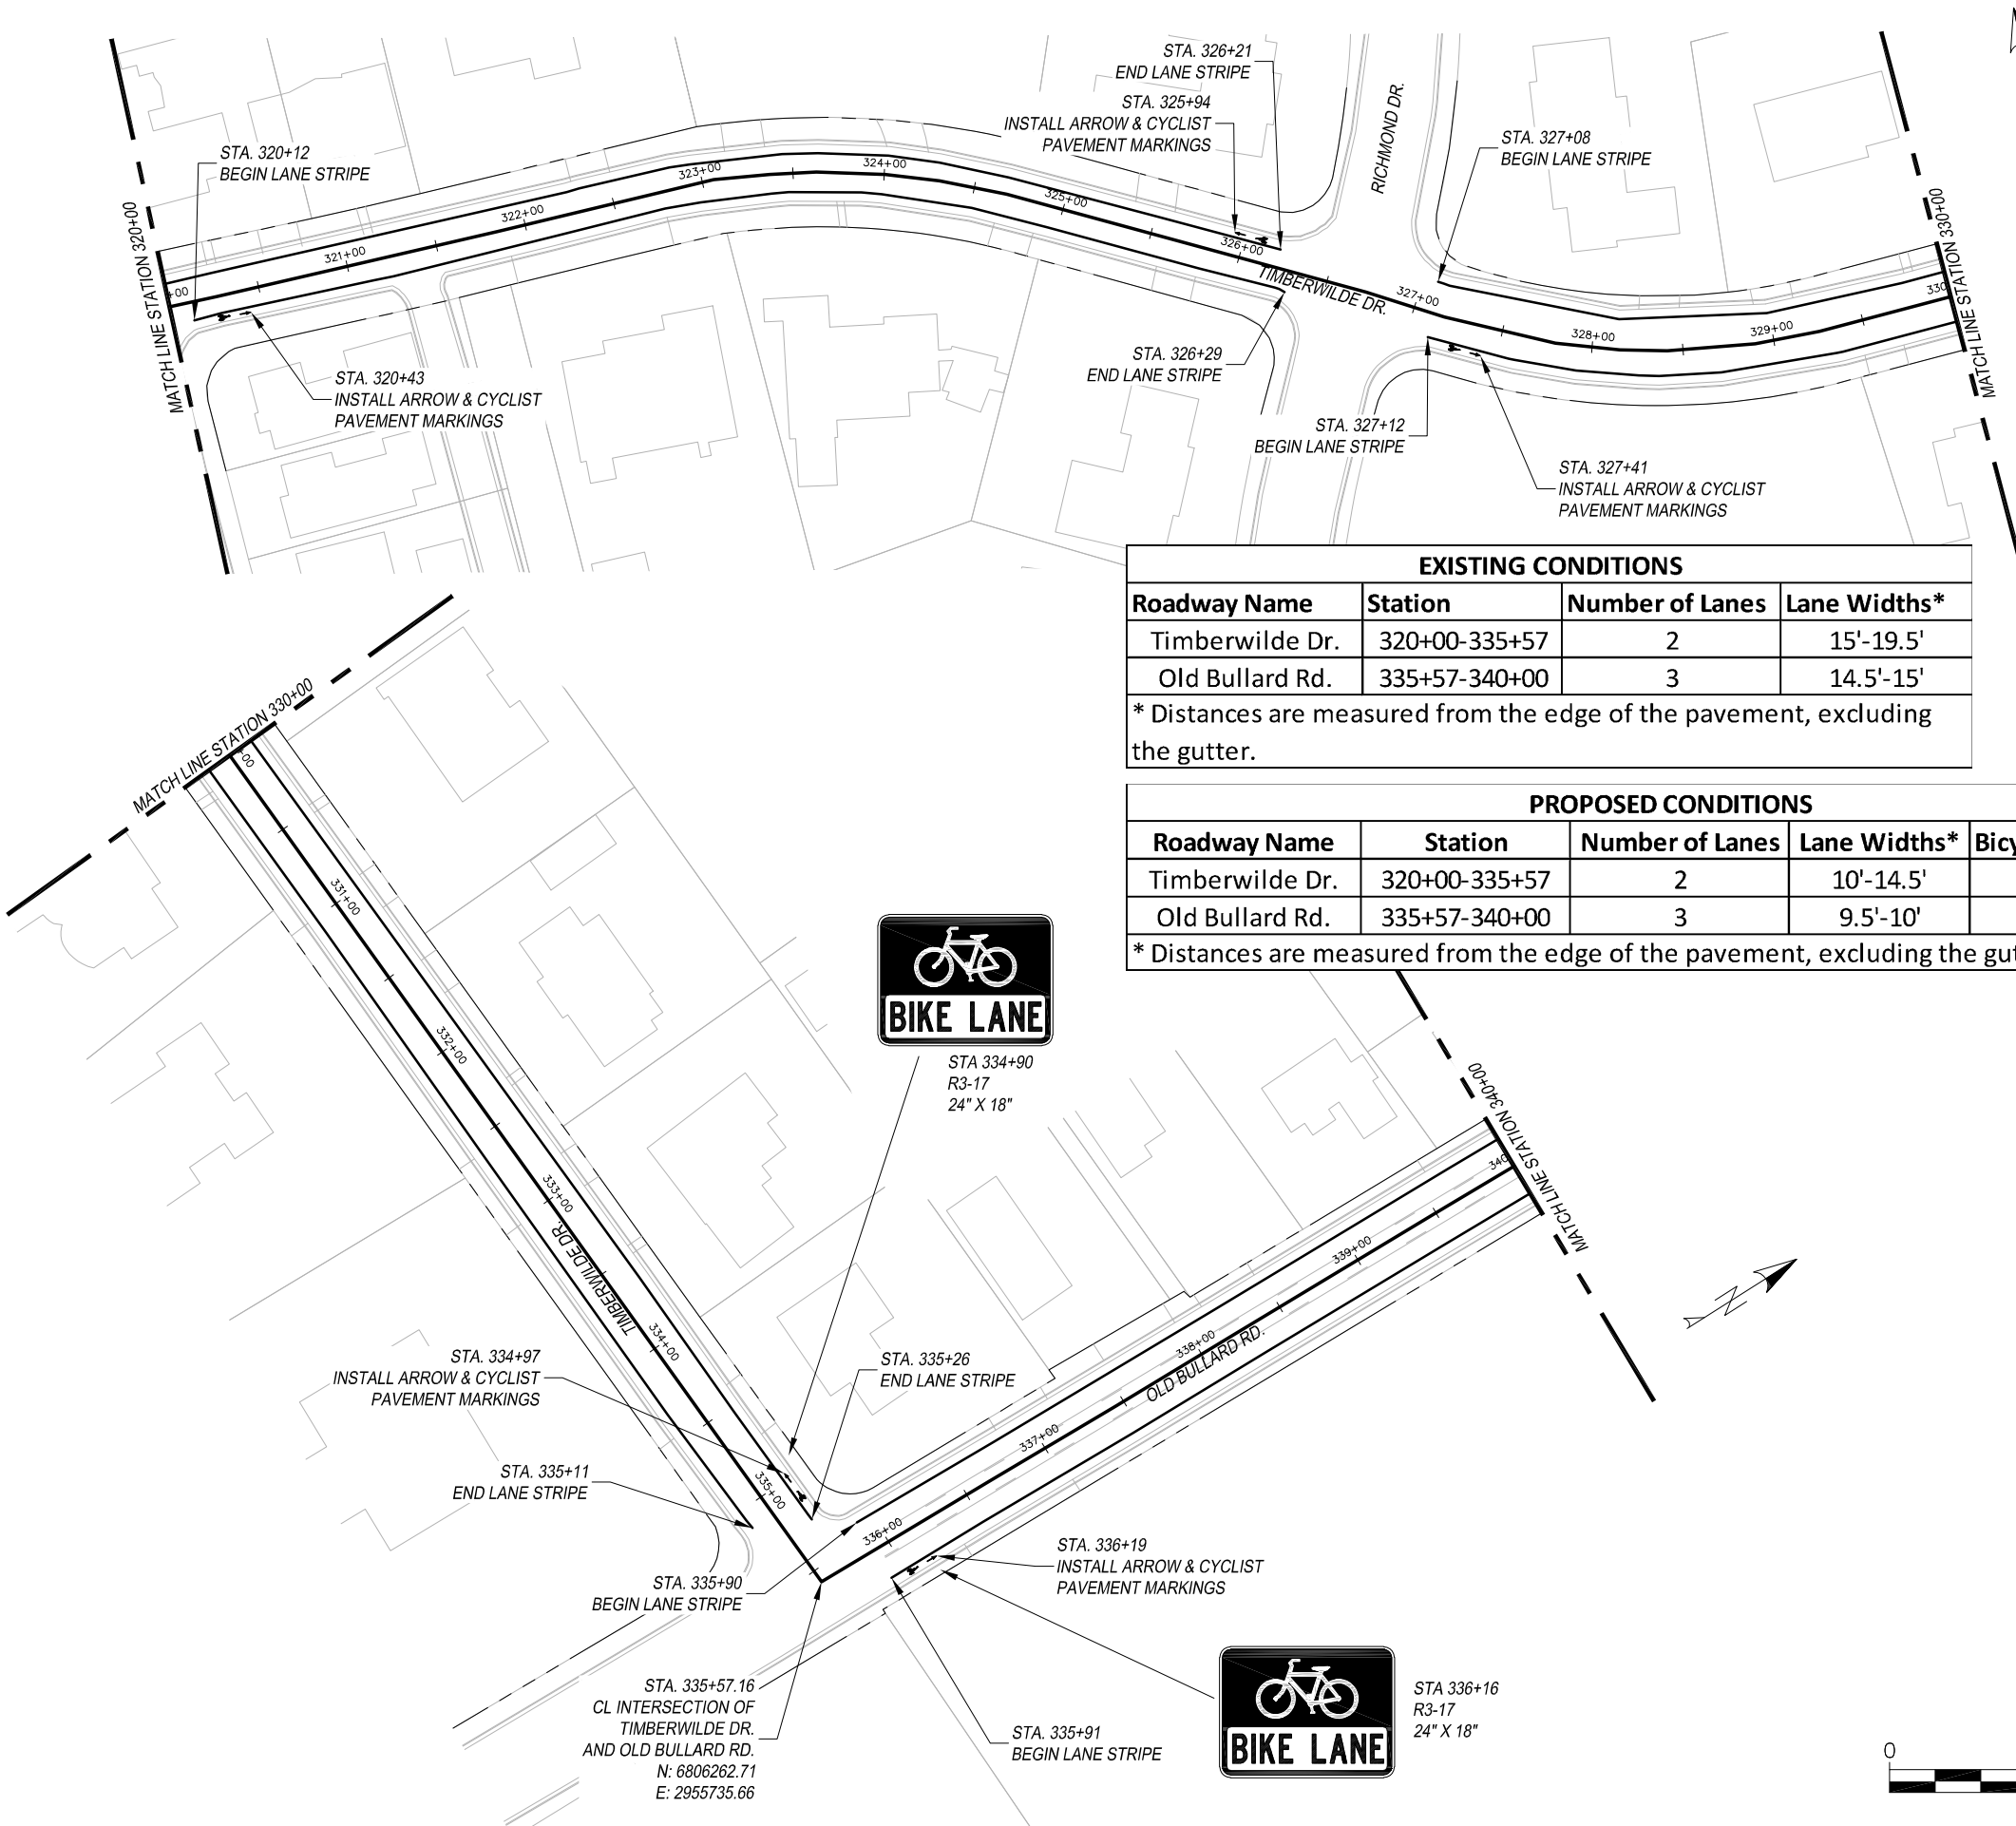

EXISTING CONDITIONS			
Roadway Name	Station	Number of Lanes	Lane Widths*
Timberwilde Dr.	320+00-335+57	2	15'-19.5'
Old Bullard Rd.	335+57-340+00	3	14.5'-15'
* Distances are measured from the edge of the pavement, excluding the gutter.			

PROPOSED CONDITIONS				
Roadway Name	Station	Number of Lanes	Lane Widths*	Bicycle Lane Width*
Timberwilde Dr.	320+00-335+57	2	10'-14.5'	5'
Old Bullard Rd.	335+57-340+00	3	9.5'-10'	5'
* Distances are measured from the edge of the pavement, excluding the gutter.				

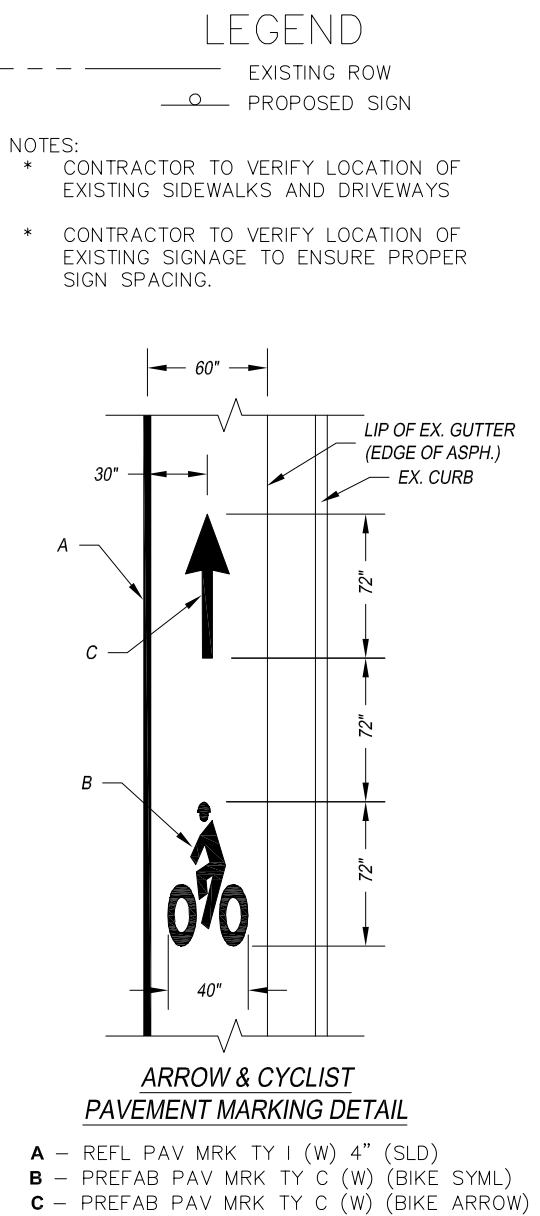


THIS DOCUMENT IS RELEASED FOR THE PURPOSE OF INTERIM REVIEW UNDER THE AUTHORITY OF MENA I. SOULIMAN, P.E. 136203 ON APRIL 24, 2020. IT IS NOT TO BE USED FOR CONSTRUCTION, BIDDING OR PERMIT PURPOSES.



TYLER BIKE STRIPES
SPOKE 7
SCALE: 1" = 100'

FED. AD. DIV. NO.	FEDERAL AID PROJECT NO.		SHT. NO.
6.	STP 2019 (290)		S7-12
STATE	STATE DIST. NO.	COUNTY	
TEXAS	10	SMITH	
CONT.	SECT.	JOB	HIGHWAY NO.
0910	16	144	CS


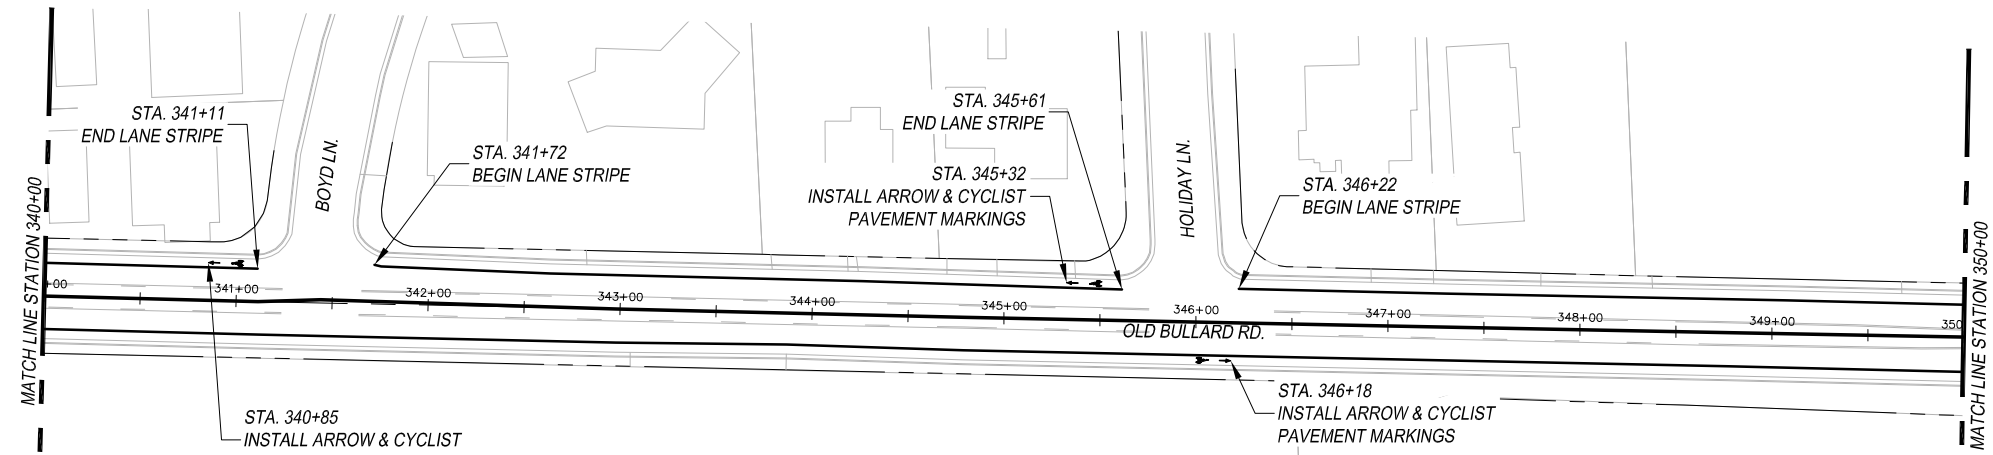


EXISTING CONDITIONS			
Roadway Name	Station	Number of Lanes	Lane Widths*
Old Bullard Rd.	340+00-351+00	3	14.5'-20.5'
Old Bullard Rd.	351+00-353+00	5	17.5'-21'
Old Bullard Rd.	353+00-356+50	6	13'-17.5'
Old Bullard Rd.	356+00-360+00	3	11.5'-14'



* Distances are measured from the edge of the pavement, excluding the gutter.

PROPOSED CONDITIONS				
Roadway Name	Station	Number of Lanes	Lane Widths*	Bicycle Lane Width*
Old Bullard Rd.	340+00-351+00	3	9.5'-15.5'	5'
Old Bullard Rd.	351+00-353+00	5	17.5'-21'	0'
Old Bullard Rd.	353+00-356+50	6	13'-17.5'	0'
Old Bullard Rd.	356+00-360+00	3	11.5'-14'	0'

* Distances are measured from the edge of the pavement, excluding the gutter.

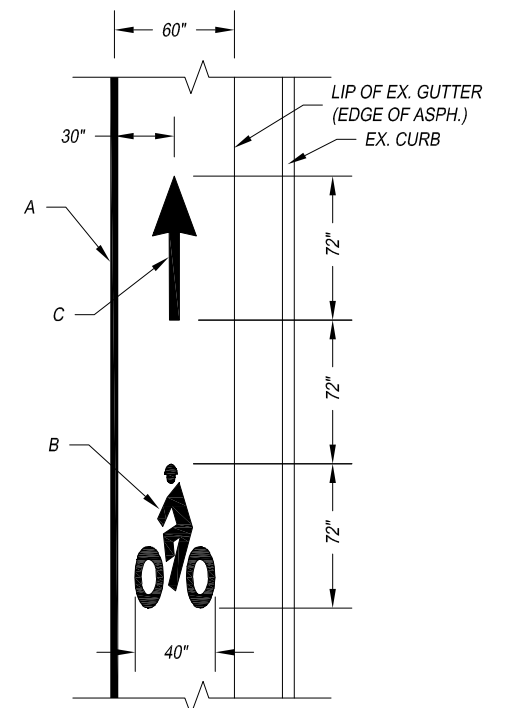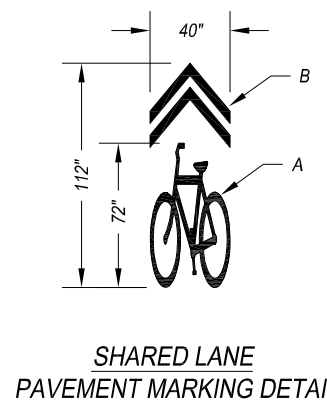

- LEGEND
- EXISTING ROW
 - PROPOSED SIGN
- NOTES:
- * CONTRACTOR TO VERIFY LOCATION OF EXISTING SIDEWALKS AND DRIVEWAYS
 - * CONTRACTOR TO VERIFY LOCATION OF EXISTING SIGNAGE TO ENSURE PROPER SIGN SPACING.

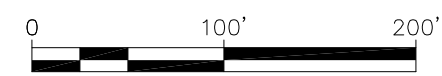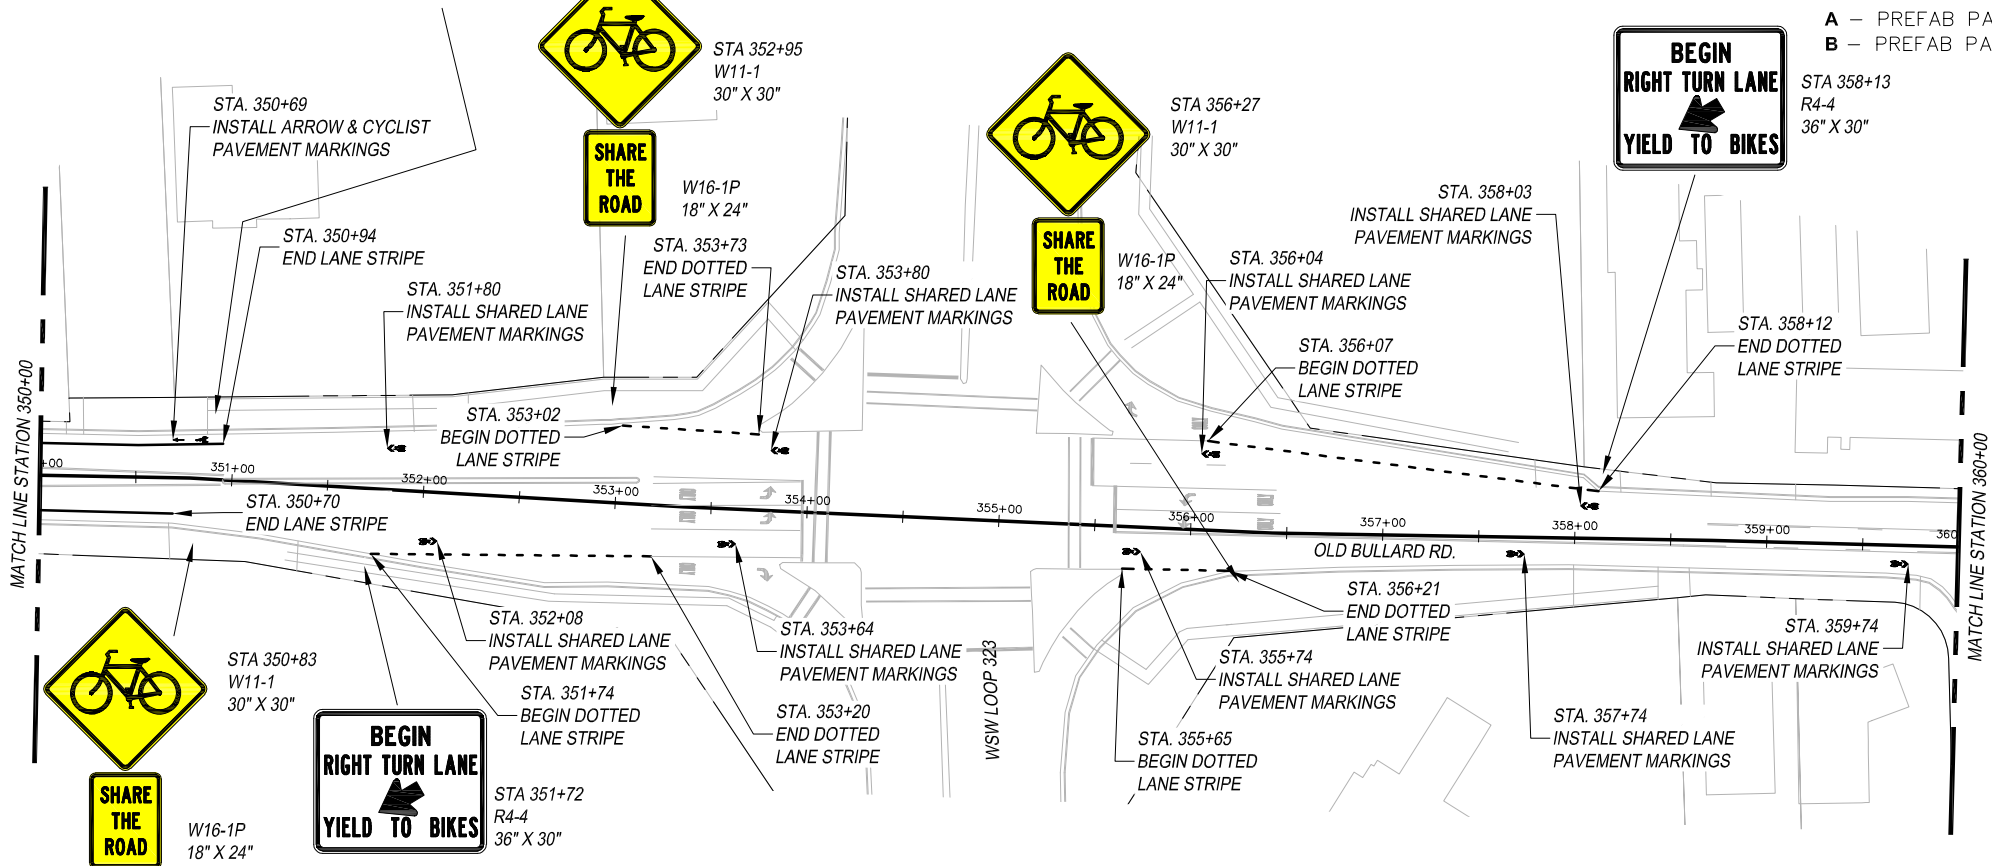

- A - PREFAB PAV MRK TY C (W) (BICYCLE SYML)
B - PREFAB PAV MRK TY C (W) (CHEVRONS)
- A - REFL PAV MRK TY I (W) 4" (SLD)
B - PREFAB PAV MRK TY C (W) (BIKE SYML)
C - PREFAB PAV MRK TY C (W) (BIKE ARROW)

THIS DOCUMENT IS RELEASED FOR THE PURPOSE OF INTERIM REVIEW UNDER THE AUTHORITY OF MENA I. SOULIMAN, P.E. 136203 ON APRIL 24, 2020. IT IS NOT TO BE USED FOR CONSTRUCTION, BIDDING OR PERMIT PURPOSES.



The University of Texas at
TYLER

TYLER BIKE STRIPES
SPOKE 7
SCALE: 1" = 100'

FED. AD. DIV. NO.	FEDERAL AID PROJECT NO.		SHT. NO.
6.	STP 2019 (290)		S7-13
STATE	STATE DIST. NO.	COUNTY	
TEXAS	10	SMITH	
CONT.	SECT.	JOB	HIGHWAY NO.
0910	16	144	CS



EXISTING CONDITIONS			
Roadway Name	Station	Number of Lanes	Lane Widths*
Old Bullard Rd.	360+00-362+44	3	11.5'-14'
Shelley Dr.	362+44-377+30	2	19'-20'
Brookside Dr.	377+30-380+00	2	18'-18.5'

* Distances are measured from the edge of the pavement, excluding the gutter.

LEGEND


--- EXISTING ROW
--- PROPOSED SIGN

- NOTES:
- * CONTRACTOR TO VERIFY LOCATION OF EXISTING SIDEWALKS AND DRIVEWAYS
 - * CONTRACTOR TO VERIFY LOCATION OF EXISTING SIGNAGE TO ENSURE PROPER SIGN SPACING.

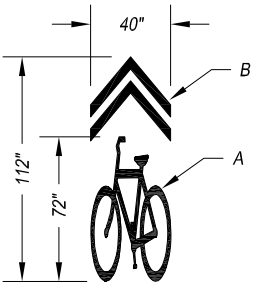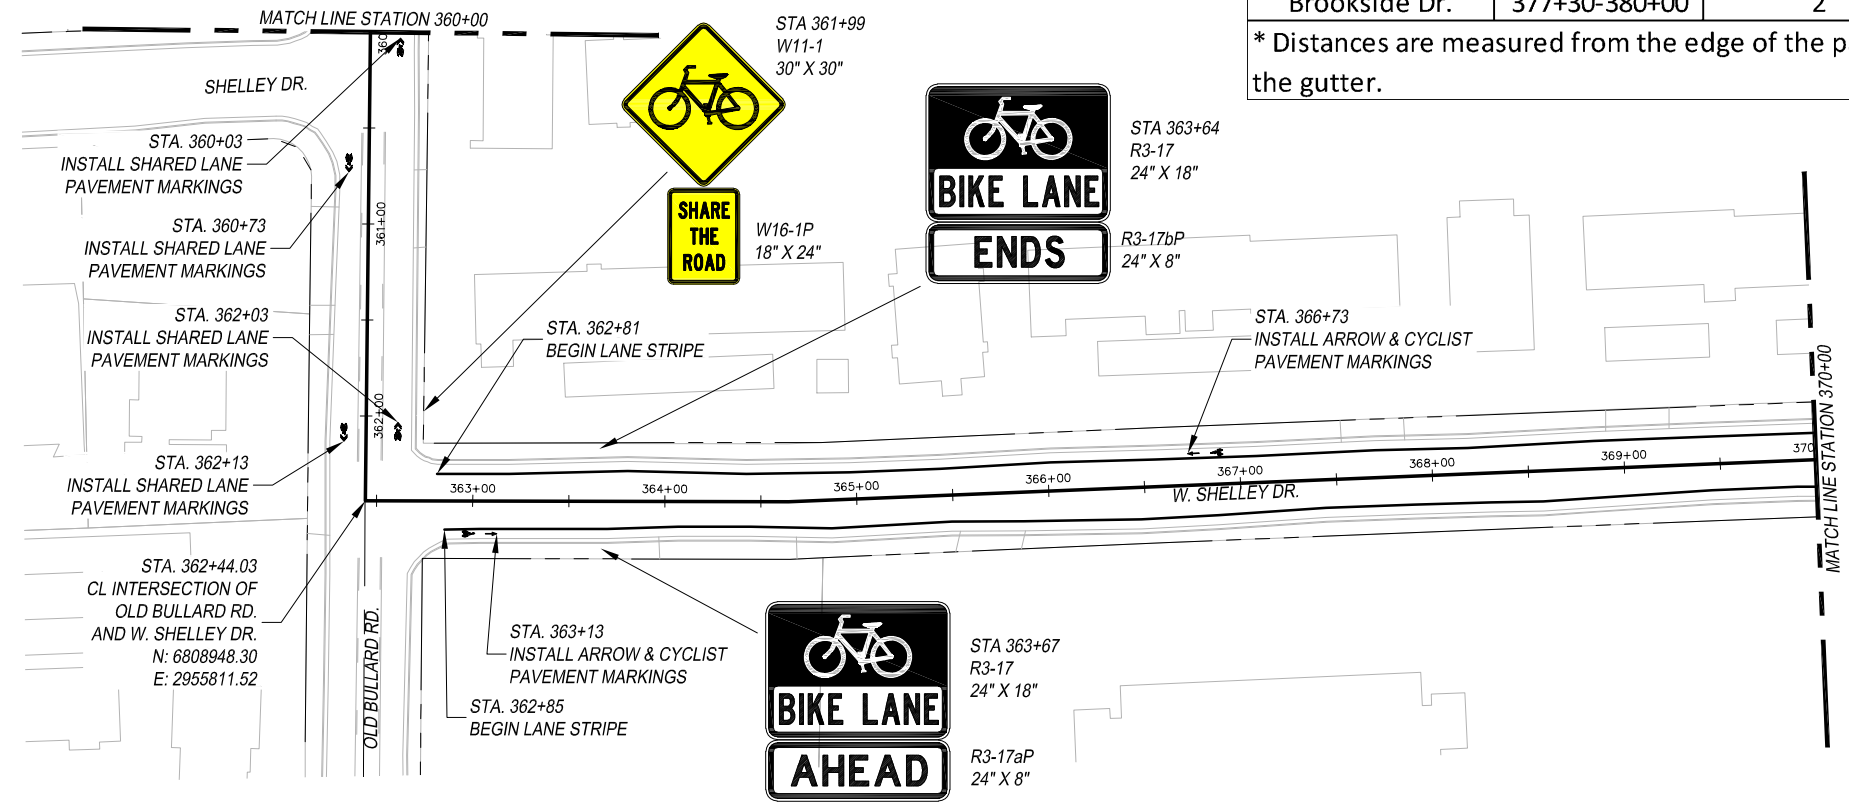

SHARED LANE
PAVEMENT MARKING DETAIL

- A - PREFAB PAV MRK TY C (W) (BICYCLE SYML)
B - PREFAB PAV MRK TY C (W) (CHEVRONS)

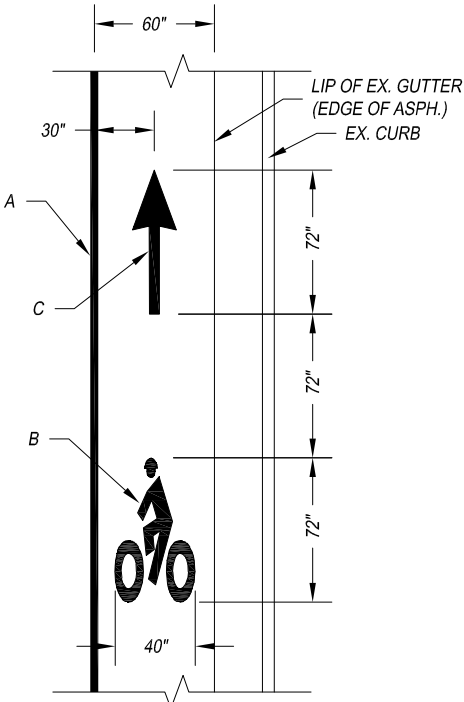

ARROW & CYCLIST
PAVEMENT MARKING DETAIL

- A - REFL PAV MRK TY I (W) 4" (SLD)
B - PREFAB PAV MRK TY C (W) (BIKE SYML)
C - PREFAB PAV MRK TY C (W) (BIKE ARROW)

THIS DOCUMENT IS
RELEASED FOR THE
PURPOSE OF INTERIM
REVIEW UNDER THE
AUTHORITY OF MENA I.
SOULIMAN, P.E. 136203
ON APRIL 24, 2020. IT
IS NOT TO BE USED FOR
CONSTRUCTION, BIDDING
OR PERMIT PURPOSES.



The University of Texas at
TYLER

TYLER BIKE STRIPES
SPOKE 7
SCALE: 1" = 100'

FED. AD. DIV. NO.	FEDERAL AID PROJECT NO.		SHT. NO.
6.	STP 2019 (290)		S7-14
STATE	STATE DIST. NO.	COUNTY	
TEXAS	10	SMITH	
CONT.	SECT.	JOB	HIGHWAY NO.
0910	16	144	CS

PROPOSED CONDITIONS				
Roadway Name	Station	Number of Lanes	Lane Widths*	Bicycle Lane Width*
Old Bullard Rd.	360+00-362+44	3	11.5'-14'	0'
Shelley Dr.	362+44-377+30	2	14'-15'	5'
Brookside Dr.	377+30-380+00	2	13'-13.5'	5'


* Distances are measured from the edge of the pavement, excluding the gutter.




STA 378+22
R3-17
24" X 18"



EXISTING CONDITIONS			
Roadway Name	Station	Number of Lanes	Lane Widths*
Brookside Dr.	380+00-381+00	2	18'-18.5'
Brookside Dr.	381+00-400+00	2	18'-19'
* Distances are measured from the edge of the pavement, excluding the gutter.			

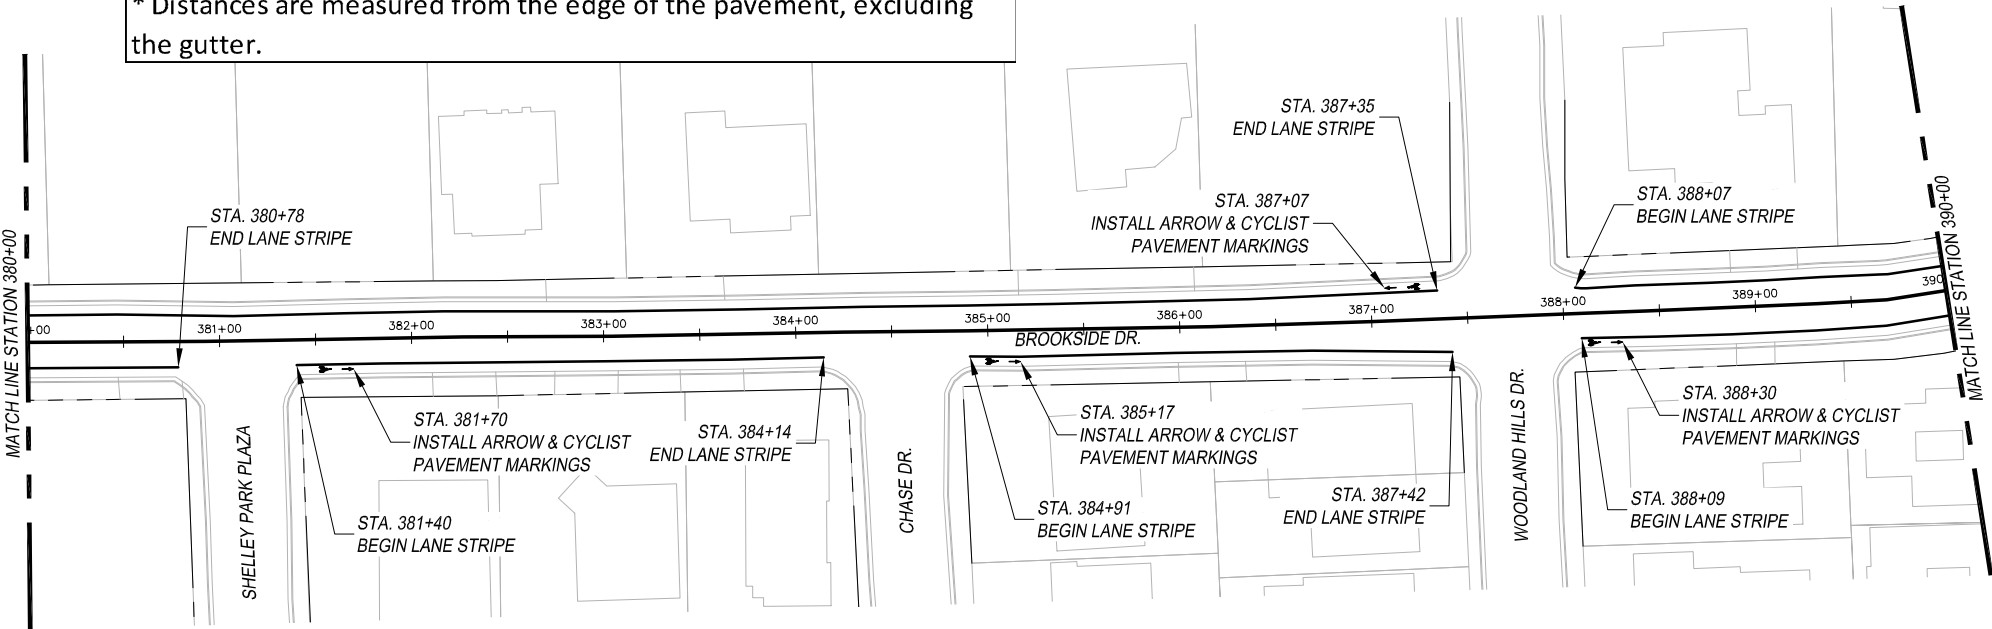


PROPOSED CONDITIONS				
Roadway Name	Station	Number of Lanes	Lane Widths*	Bicycle Lane Width*
Brookside Dr.	380+00-381+00	2	13'-13.5'	5'
Brookside Dr.	381+00-400+00	2	13'-14'	5'
* Distances are measured from the edge of the pavement, excluding the gutter.				

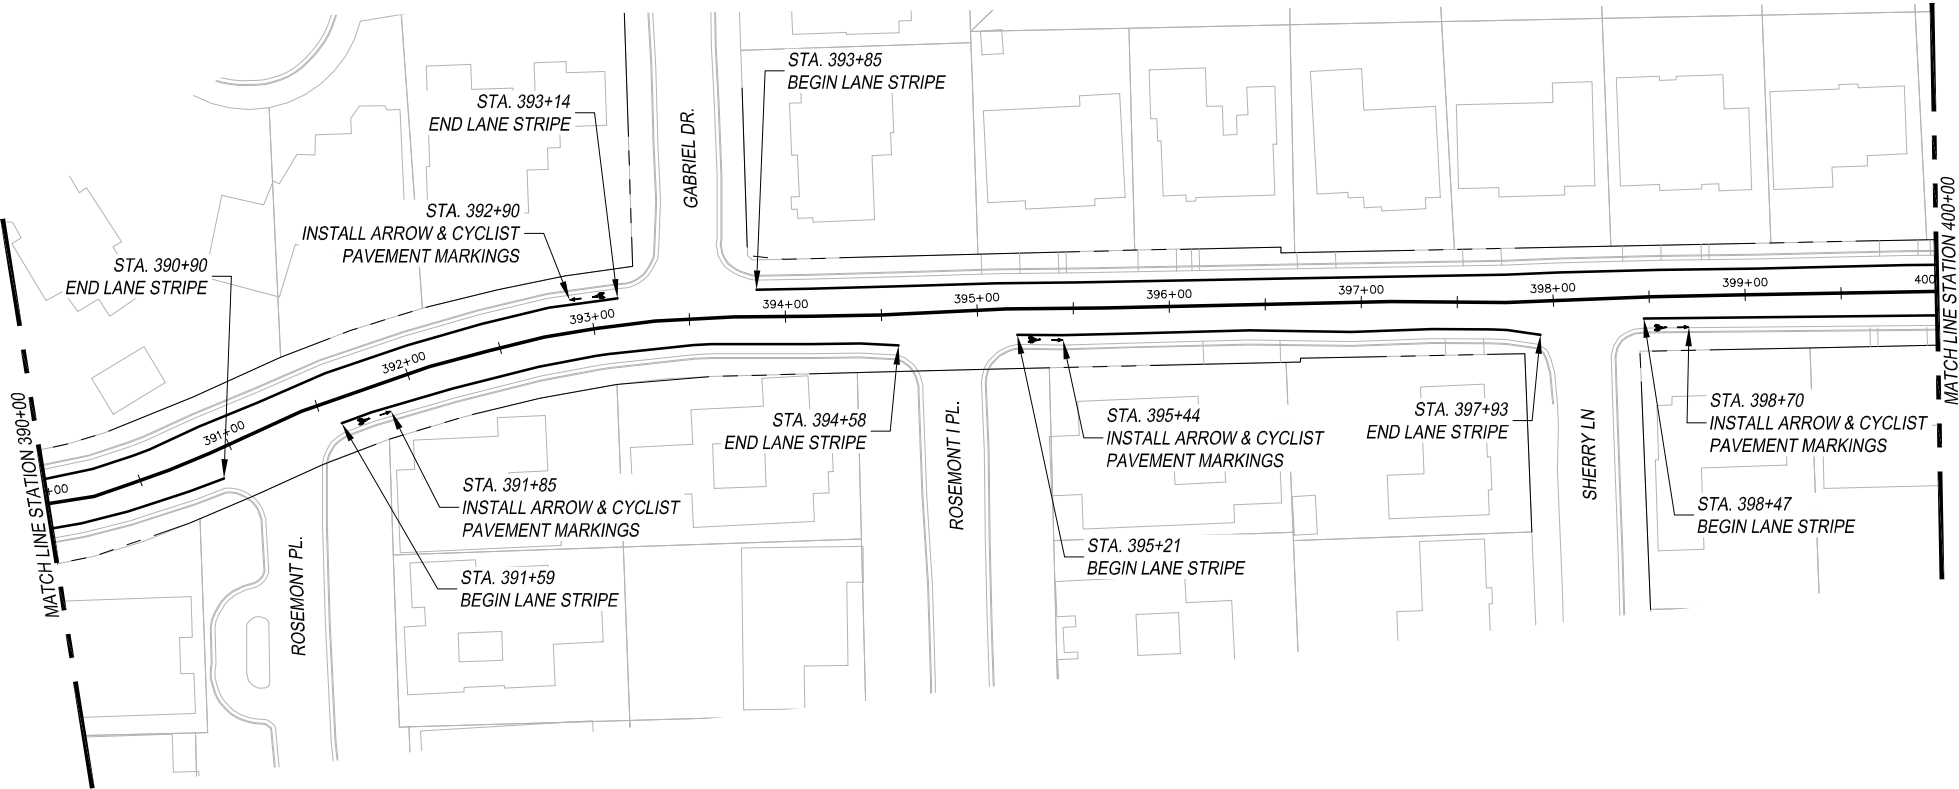

LEGEND

- EXISTING ROW
--- PROPOSED SIGN

- NOTES:
* CONTRACTOR TO VERIFY LOCATION OF EXISTING SIDEWALKS AND DRIVEWAYS
* CONTRACTOR TO VERIFY LOCATION OF EXISTING SIGNAGE TO ENSURE PROPER SIGN SPACING.

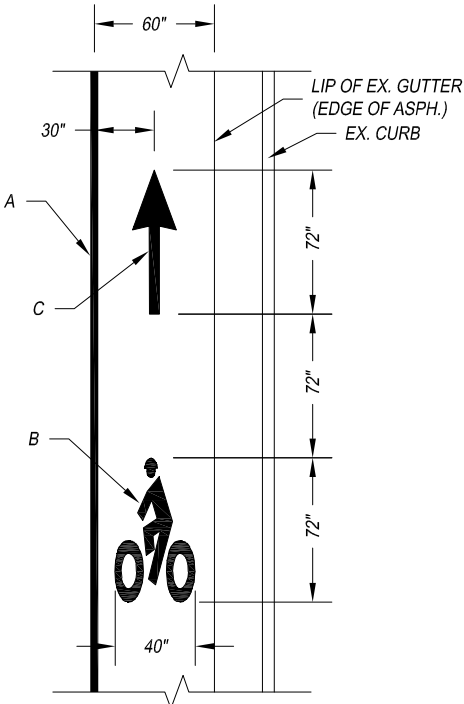

ARROW & CYCLIST
PAVEMENT MARKING DETAIL

- A - REFL PAV MRK TY I (W) 4" (SLD)
B - PREFAB PAV MRK TY C (W) (BIKE SYML)
C - PREFAB PAV MRK TY C (W) (BIKE ARROW)

THIS DOCUMENT IS
RELEASED FOR THE
PURPOSE OF INTERIM
REVIEW UNDER THE
AUTHORITY OF MENA I.
SOULIMAN, P.E. 136203
ON APRIL 24, 2020. IT
IS NOT TO BE USED FOR
CONSTRUCTION, BIDDING
OR PERMIT PURPOSES.



TYLER BIKE STRIPES
SPOKE 7
SCALE: 1" = 100'

FED. AD. DIV. NO.	FEDERAL AID PROJECT NO.		SHT. NO.
6.	STP 2019 (290)		S7-15
STATE	STATE DIST. NO.	COUNTY	
TEXAS	10	SMITH	
CONT.	SECT.	JOB	HIGHWAY NO.
0910	16	144	CS




EXISTING CONDITIONS			
Roadway Name	Station	Number of Lanes	Lane Widths*
Brookside Dr.	400+00-401+00	2	18'-19'
Brookside Dr.	401+00-409+63	2	14'-16'
Beechwood Dr.	409+63-421+54	2	15'-16.5'

* Distances are measured from the edge of the pavement, excluding the gutter.


PROPOSED CONDITIONS				
Roadway Name	Station	Number of Lanes	Lane Widths*	Bicycle Lane Width*
Brookside Dr.	400+00-401+00	2	13'-14'	5'
Brookside Dr.	401+00-409+63	2	9'-11'	5'
Beechwood Dr.	409+63-421+54	2	10'-11.5'	5'

* Distances are measured from the edge of the pavement, excluding the gutter.

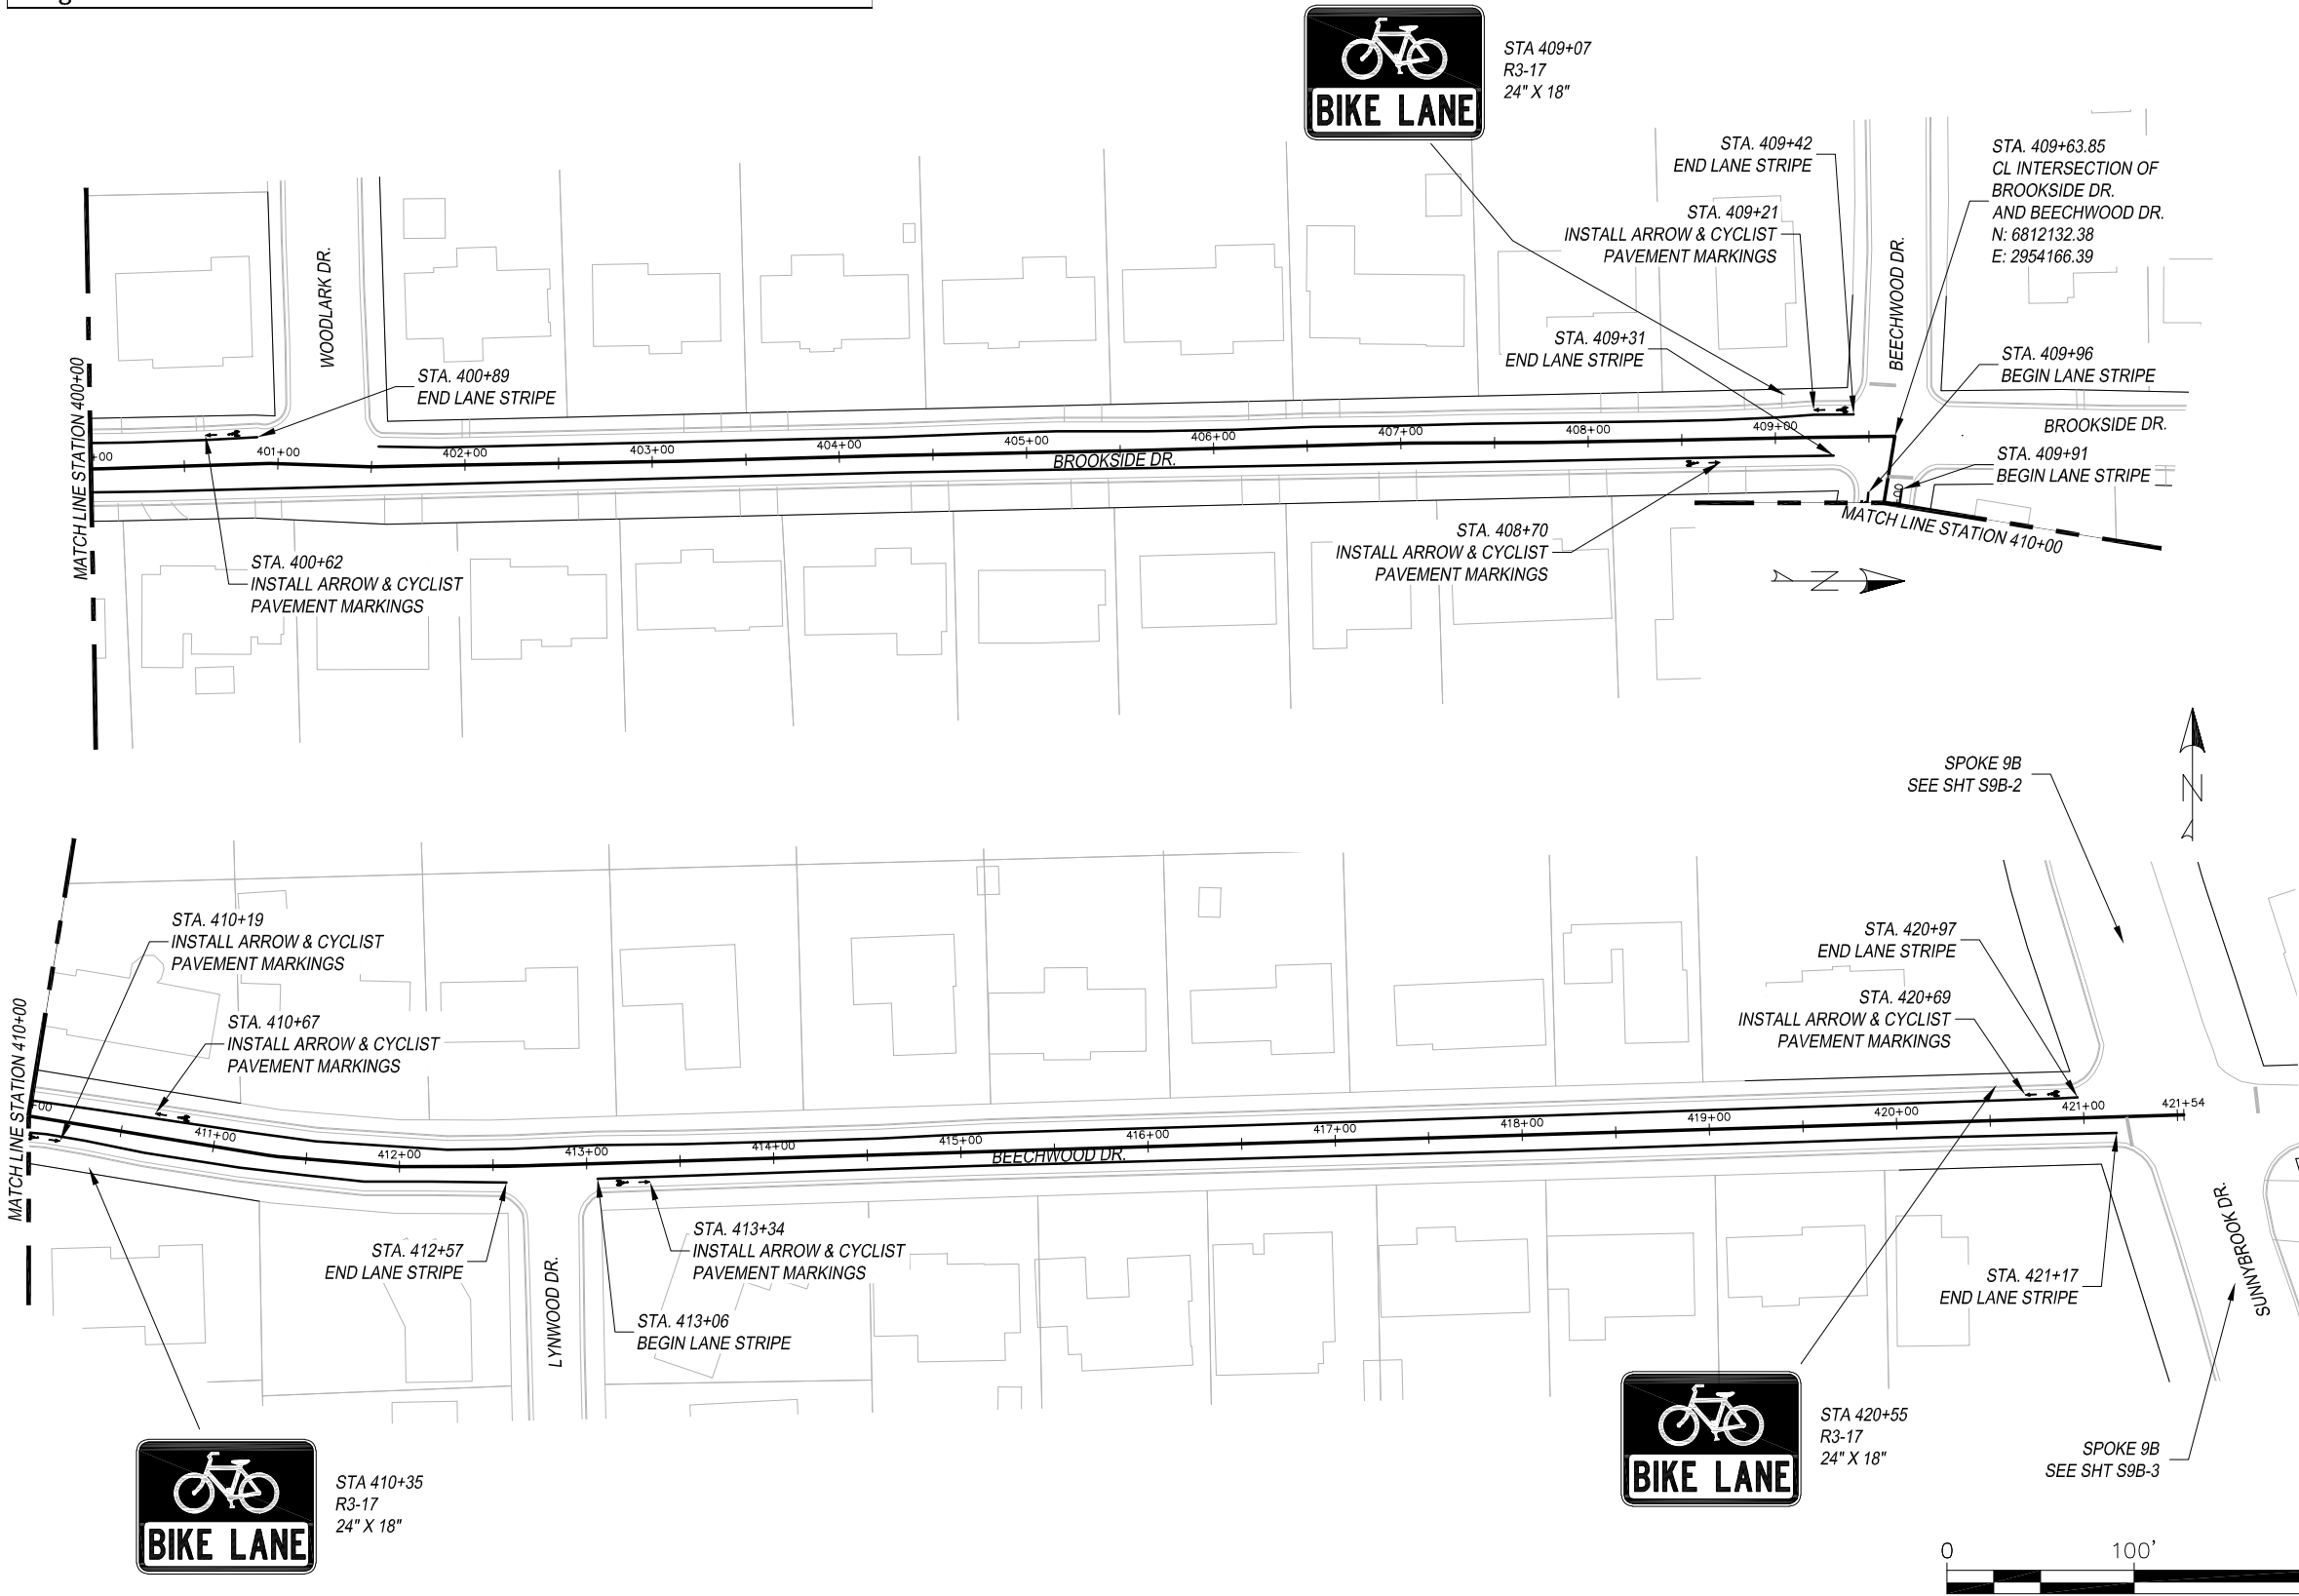

LEGEND

- EXISTING ROW
- PROPOSED SIGN
- NOTES:
- * CONTRACTOR TO VERIFY LOCATION OF EXISTING SIDEWALKS AND DRIVEWAYS
 - * CONTRACTOR TO VERIFY LOCATION OF EXISTING SIGNAGE TO ENSURE PROPER SIGN SPACING.

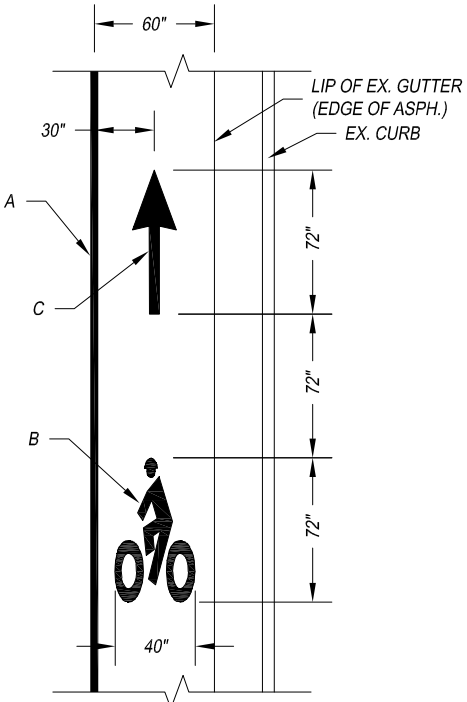

- ARROW & CYCLIST PAVEMENT MARKING DETAIL**
- A** – REFL PAV MRK TY I (W) 4" (SLD)
 - B** – PREFAB PAV MRK TY C (W) (BIKE SYML)
 - C** – PREFAB PAV MRK TY C (W) (BIKE ARROW)

THIS DOCUMENT IS RELEASED FOR THE PURPOSE OF INTERIM REVIEW UNDER THE AUTHORITY OF MENA I. SOULIMAN, P.E. 136203 ON APRIL 24, 2020. IT IS NOT TO BE USED FOR CONSTRUCTION, BIDDING OR PERMIT PURPOSES.



The University of Texas at
TYLER

TYLER BIKE STRIPES
SPOKE 7
SCALE: 1" = 100'

FED. AD. DIV. NO.	FEDERAL AID PROJECT NO.		SHT. NO.
6.	STP 2019 (290)		S7-16
STATE	STATE DIST. NO.	COUNTY	
TEXAS	10	SMITH	
CONT.	SECT.	JOB	HIGHWAY NO.
0910	16	144	CS



STA 100+73
R3-17
24" X 18"


EXISTING CONDITIONS			
Roadway Name	Station	Number of Lanes	Lane Widths*
Shelley Dr.	100+00-117+00	2	19'-20'
Shelley Dr.	117+00-120+00	2	15'-15.5'

* Distances are measured from the edge of the pavement, excluding the gutter.

LEGEND


--- EXISTING ROW
--- PROPOSED SIGN

- NOTES:
- * CONTRACTOR TO VERIFY LOCATION OF EXISTING SIDEWALKS AND DRIVEWAYS
 - * CONTRACTOR TO VERIFY LOCATION OF EXISTING SIGNAGE TO ENSURE PROPER SIGN SPACING.

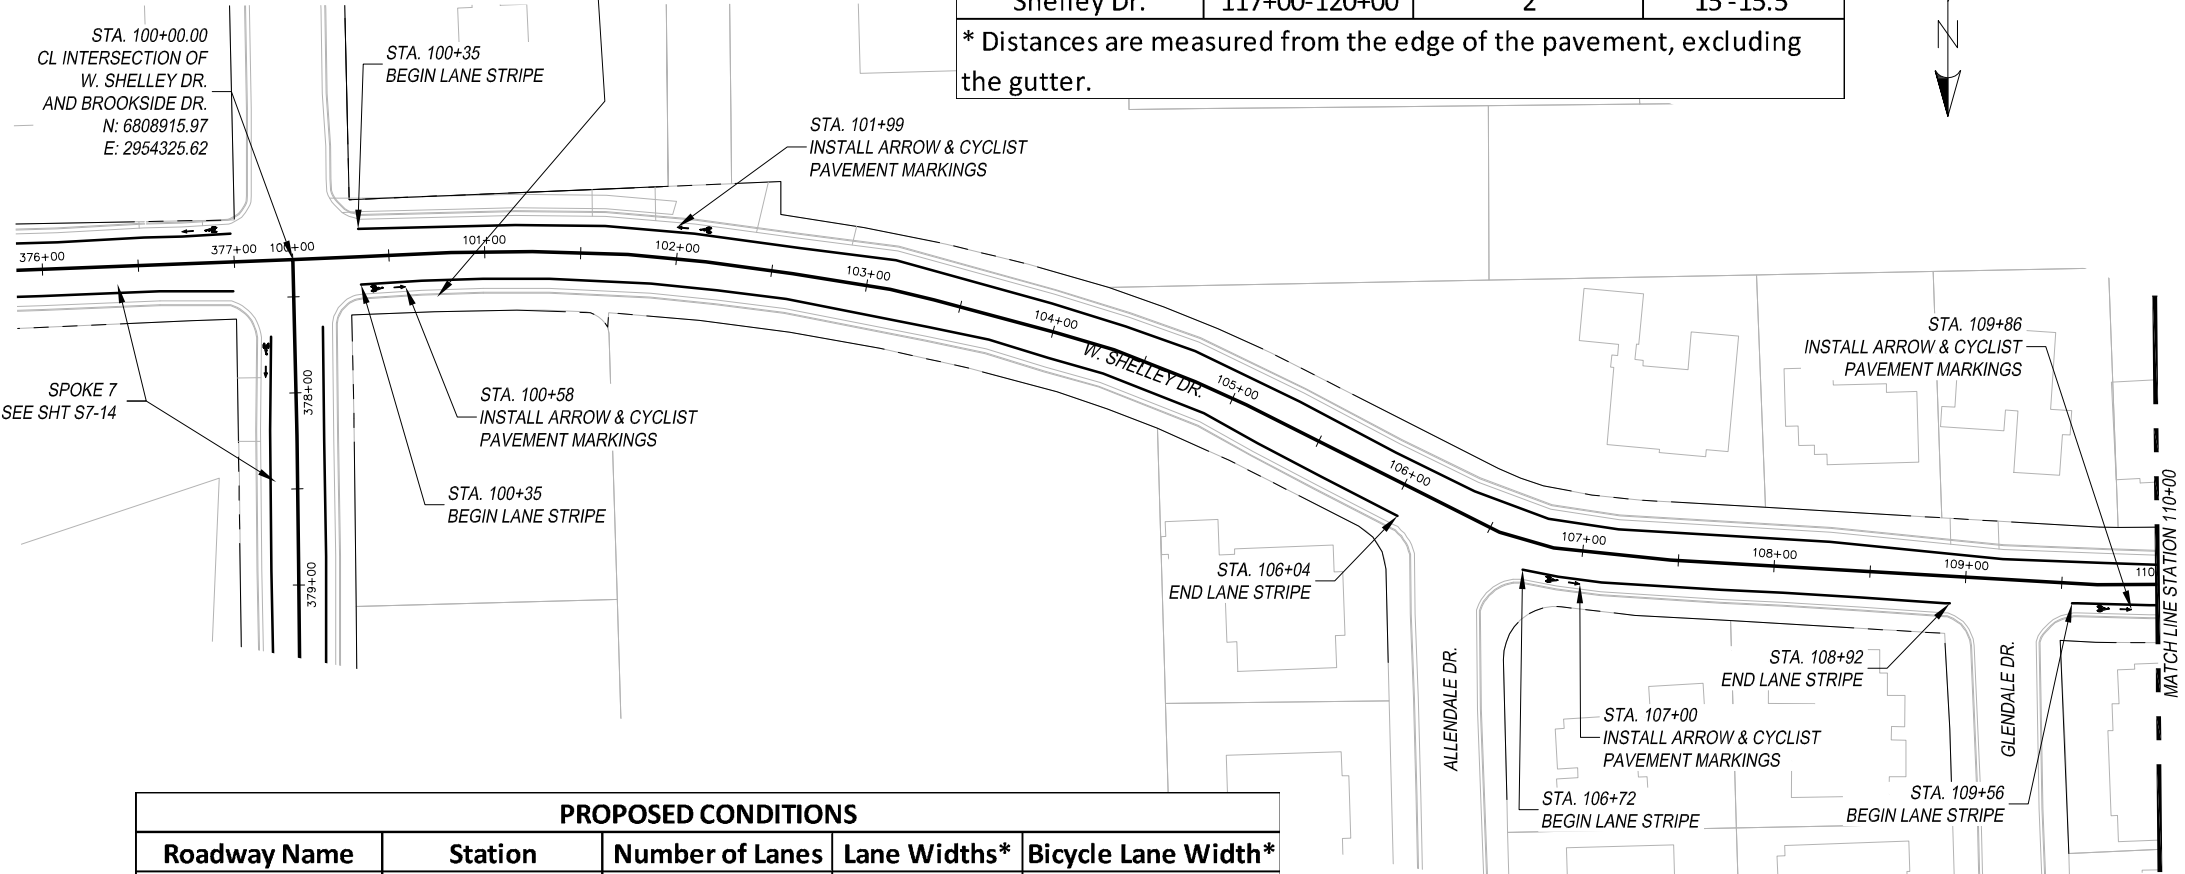



PROPOSED CONDITIONS				
Roadway Name	Station	Number of Lanes	Lane Widths*	Bicycle Lane Width*
Shelley Dr.	100+00-117+00	2	14'-15'	5'
Shelley Dr.	117+00-120+00	2	10'-10.5'	5'

* Distances are measured from the edge of the pavement, excluding the gutter.

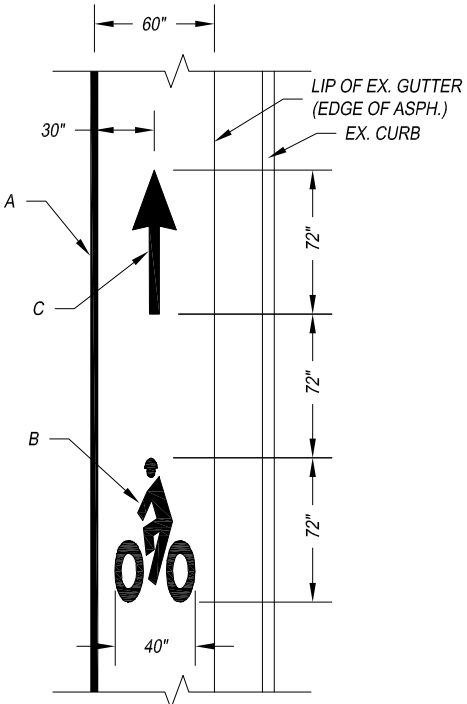

ARROW & CYCLIST
PAVEMENT MARKING DETAIL

- A - REFL PAV MRK TY I (W) 4" (SLD)
B - PREFAB PAV MRK TY C (W) (BIKE SYML)
C - PREFAB PAV MRK TY C (W) (BIKE ARROW)

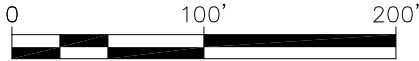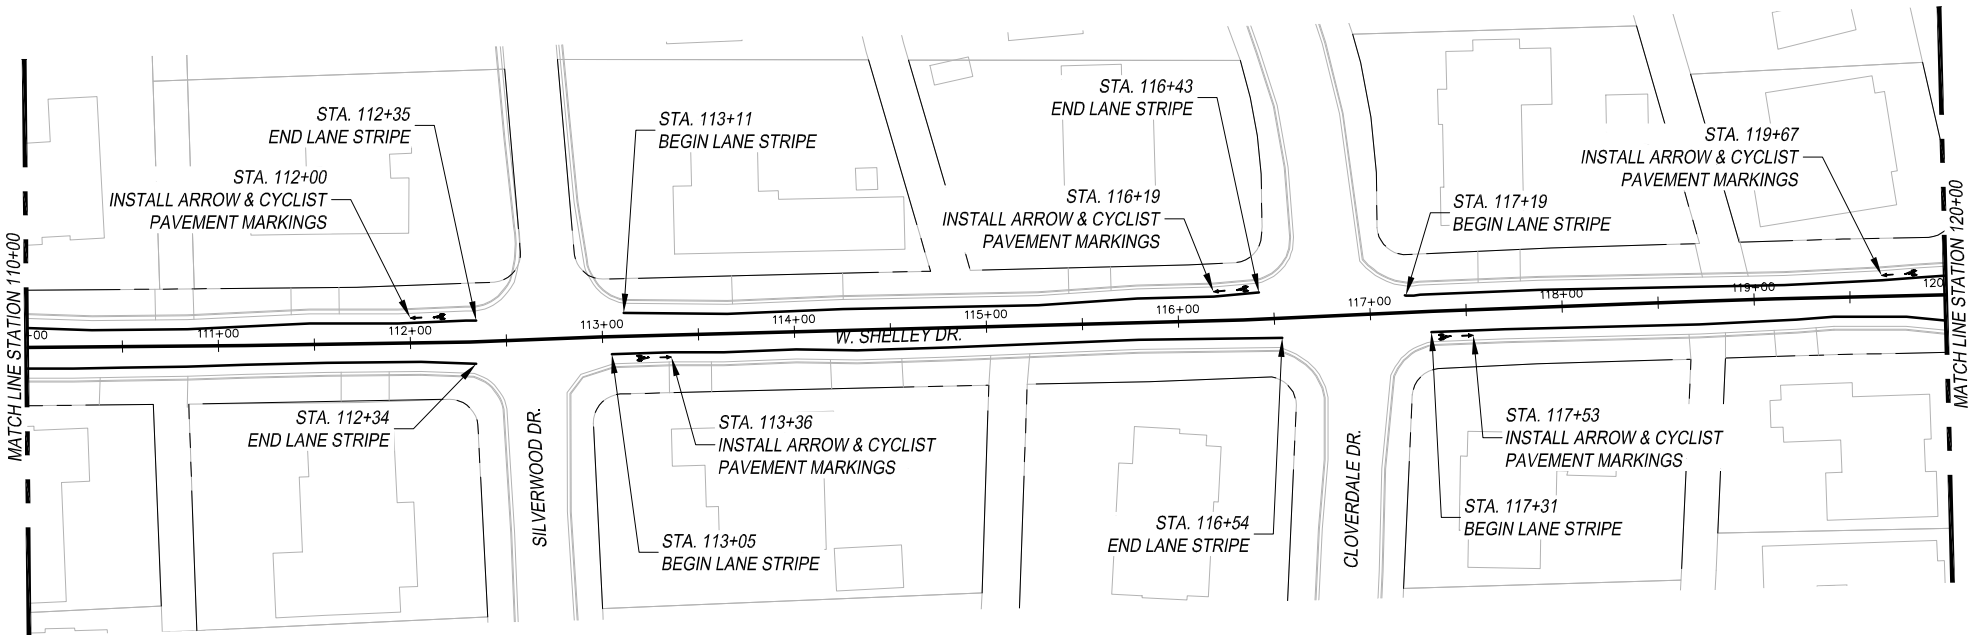


THIS DOCUMENT IS
RELEASED FOR THE
PURPOSE OF INTERIM
REVIEW UNDER THE
AUTHORITY OF MENA I.
SOULIMAN, P.E. 136203
ON APRIL 24, 2020. IT
IS NOT TO BE USED FOR
CONSTRUCTION, BIDDING
OR PERMIT PURPOSES.



The University of Texas at
TYLER

TYLER BIKE STRIPES
SPOKE 7A
SCALE: 1" = 100'

FED. AD. DIV. NO.	FEDERAL AID PROJECT NO.		SHT. NO.
6.	STP 2019 (290)		S7A-1
STATE	STATE DIST. NO.	COUNTY	
TEXAS	10	SMITH	
CONT.	SECT.	JOB	HIGHWAY NO.
0910	16	144	CS

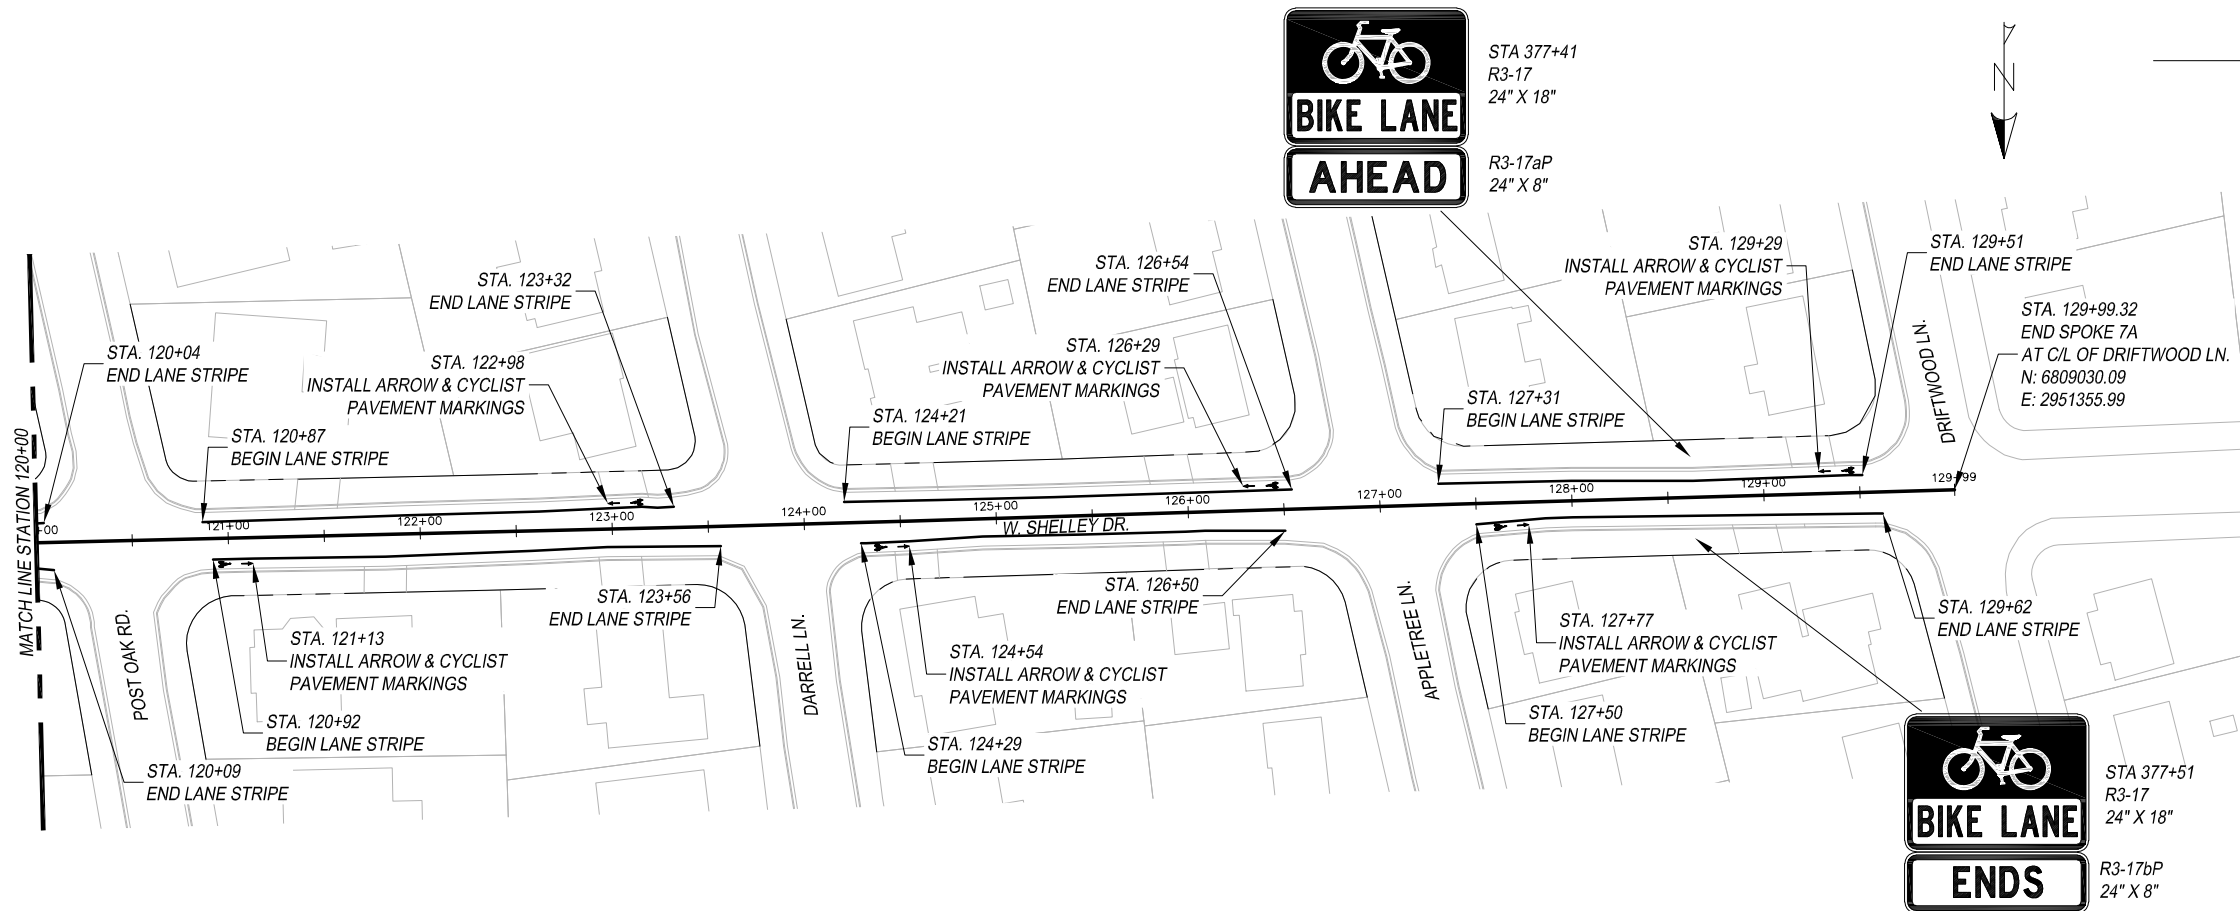


EXISTING CONDITIONS			
Roadway Name	Station	Number of Lanes	Lane Widths*
Shelley Dr.	120+00-129+99	2	15'-15.5'
* Distances are measured from the edge of the pavement, excluding the gutter.			

PROPOSED CONDITIONS				
Roadway Name	Station	Number of Lanes	Lane Widths*	Bicycle Lane Width*
Shelley Dr.	120+00-129+99	2	10'-10.5'	5'
* Distances are measured from the edge of the pavement, excluding the gutter.				

LEGEND

- EXISTING ROW
- PROPOSED SIGN

- NOTES:
- * CONTRACTOR TO VERIFY LOCATION OF EXISTING SIDEWALKS AND DRIVEWAYS
 - * CONTRACTOR TO VERIFY LOCATION OF EXISTING SIGNAGE TO ENSURE PROPER SIGN SPACING.

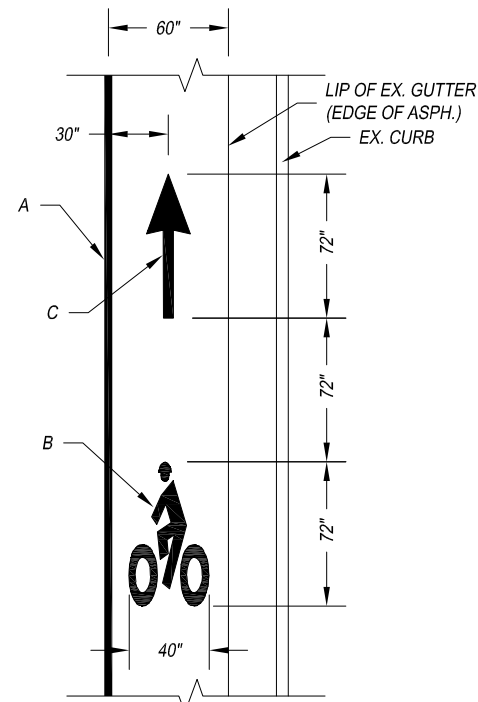

ARROW & CYCLIST PAVEMENT MARKING DETAIL

- A – REFL PAV MRK TY I (W) 4" (SLD)
- B – PREFAB PAV MRK TY C (W) (BIKE SYML)
- C – PREFAB PAV MRK TY C (W) (BIKE ARROW)

THIS DOCUMENT IS RELEASED FOR THE PURPOSE OF INTERIM REVIEW UNDER THE AUTHORITY OF MENA I. SOULIMAN, P.E. 136203 ON APRIL 24, 2020. IT IS NOT TO BE USED FOR CONSTRUCTION, BIDDING OR PERMIT PURPOSES.



TYLER BIKE STRIPES
SPOKE 7A
SCALE: 1" = 100'

FED. AD. DIV. NO.	FEDERAL AID PROJECT NO.		SHT. NO.
6.	STP 2019 (290)		S7A-2
STATE	STATE DIST. NO.	COUNTY	
TEXAS	10	SMITH	
CONT.	SECT.	JOB	HIGHWAY NO.
0910	16	144	CS

