


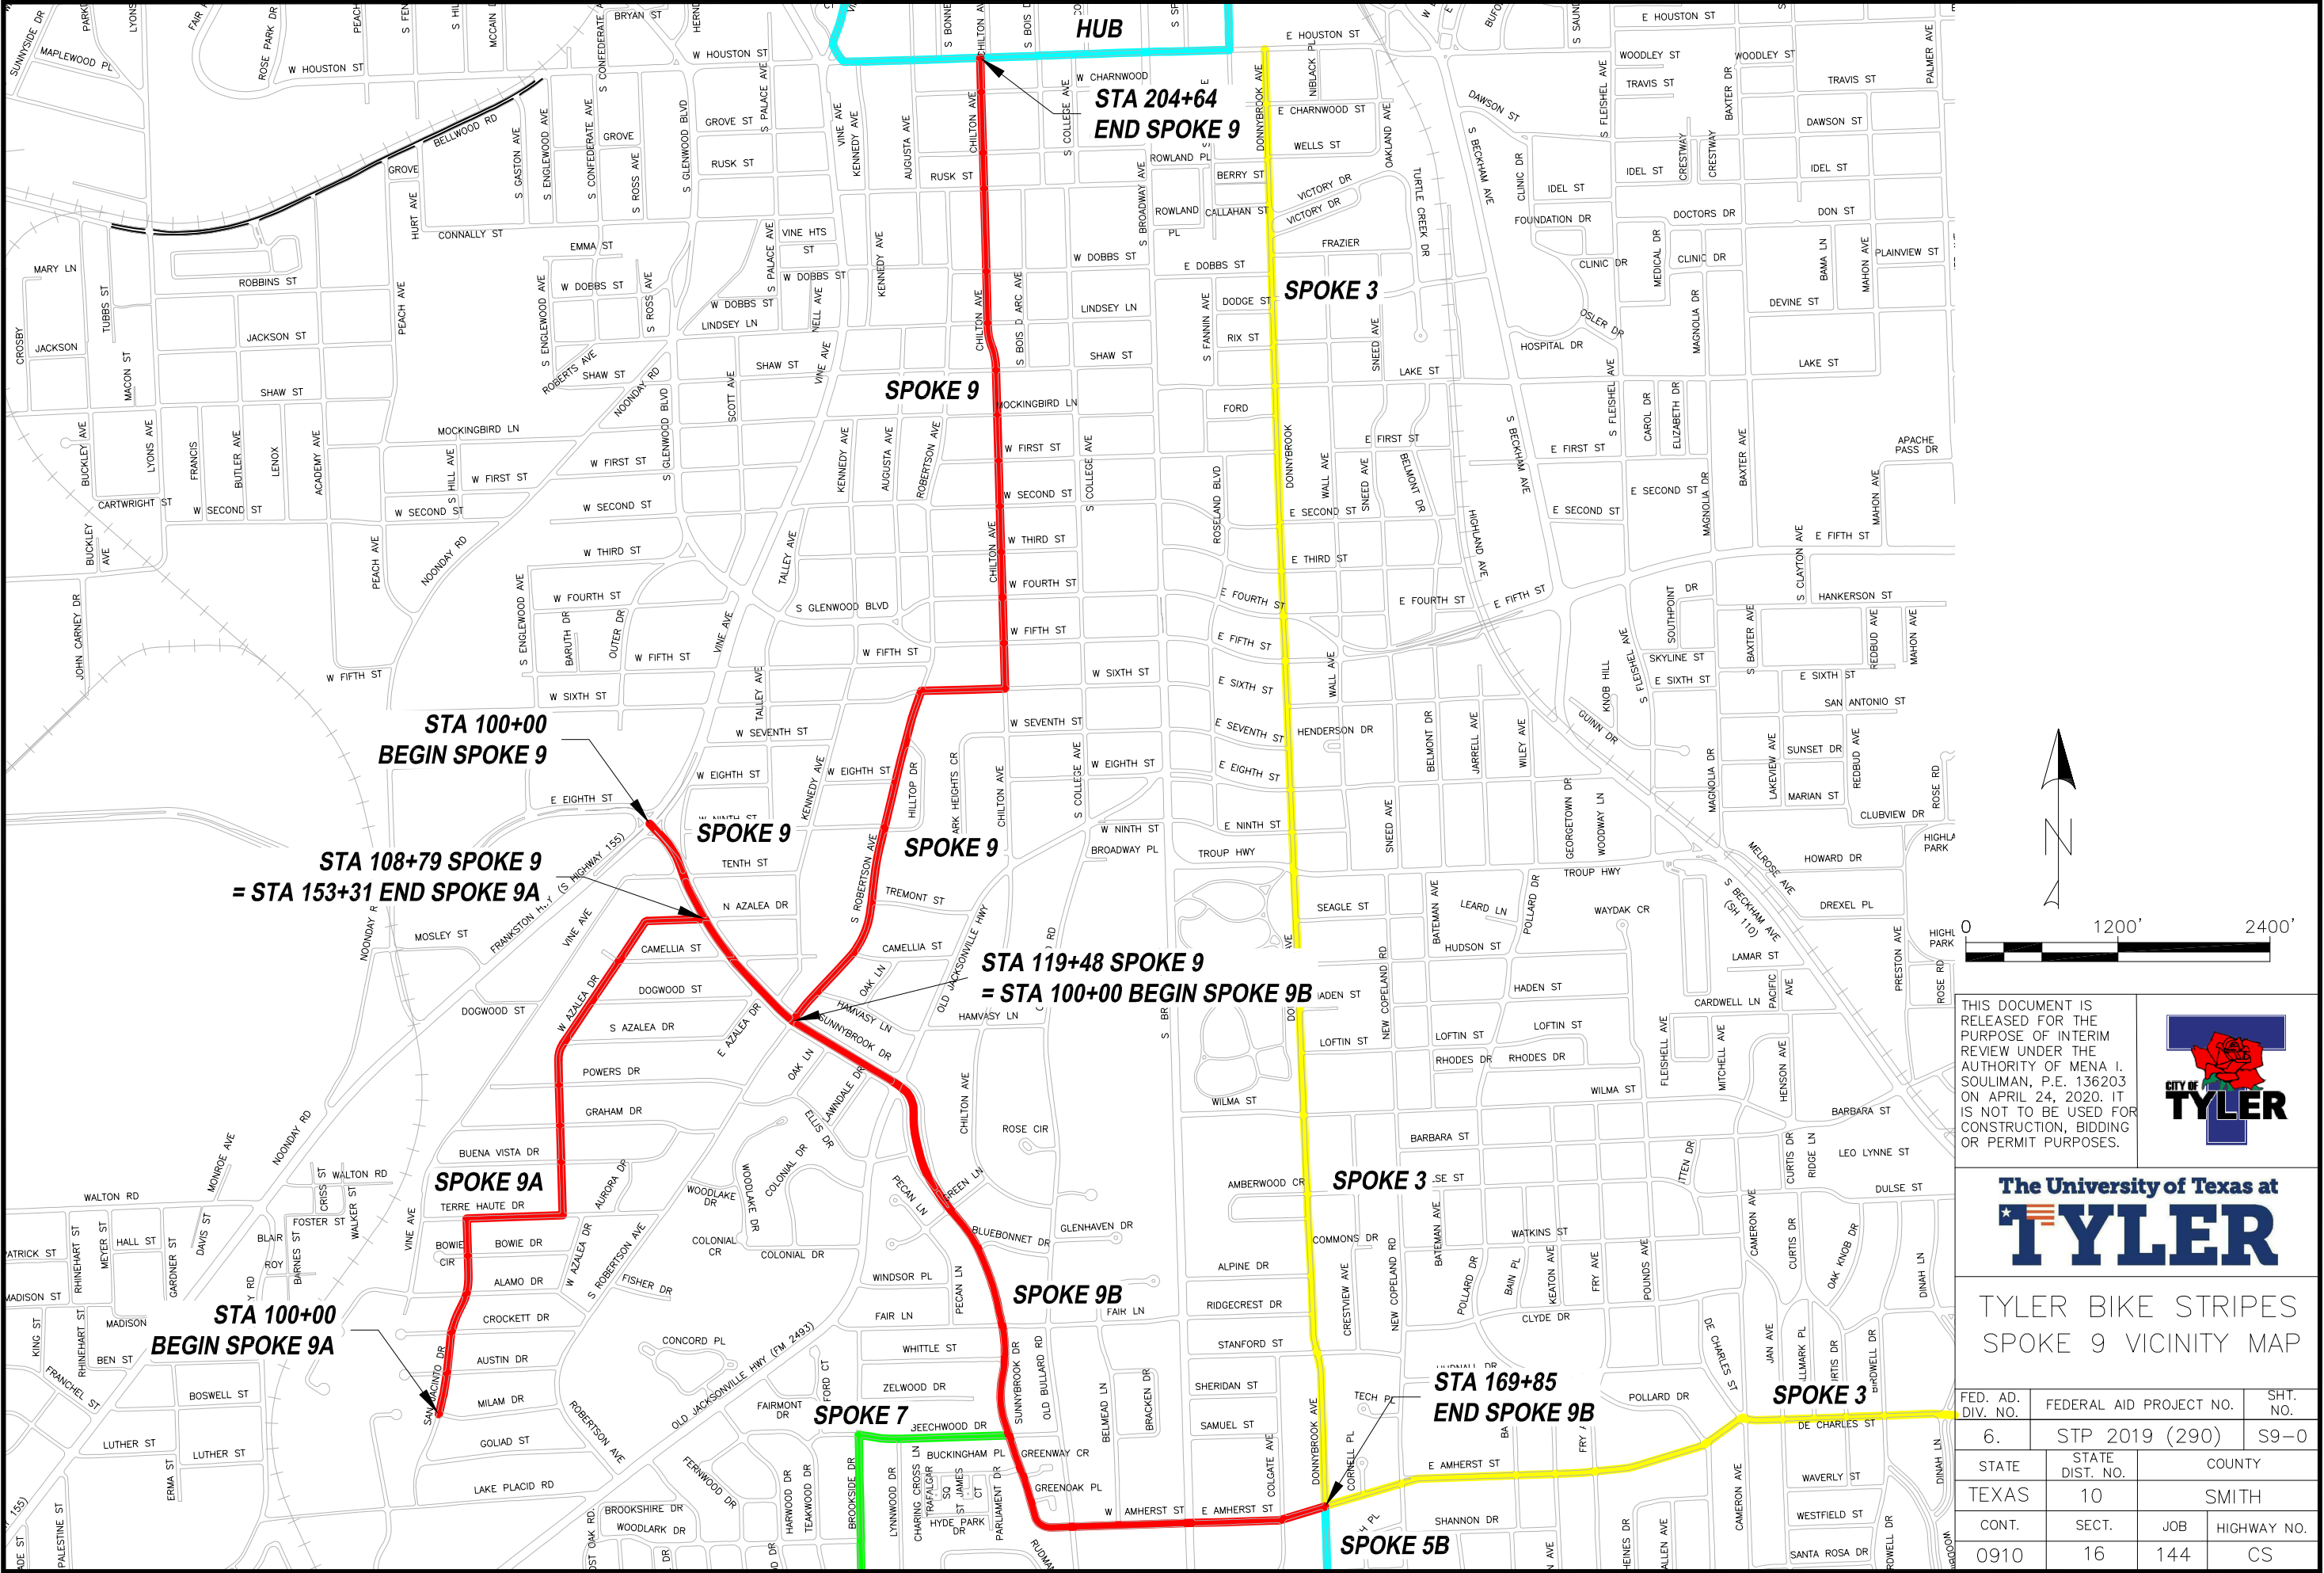

THIS DOCUMENT IS
RELEASED FOR THE
PURPOSE OF INTERIM
REVIEW UNDER THE
AUTHORITY OF MENA I.
SOULIMAN, P.E. 136203
ON APRIL 24, 2020. IT
IS NOT TO BE USED FOR
CONSTRUCTION, BIDDING
OR PERMIT PURPOSES.



The University of Texas at
TYLER

TYLER BIKE STRIPES
SPOKE 9 VICINITY MAP


FED. AD. DIV. NO.	FEDERAL AID PROJECT NO.		SHT. NO.
6.	STP 2019 (290)		S9-0
STATE	STATE DIST. NO.	COUNTY	
TEXAS	10	SMITH	
CONT.	SECT.	JOB	HIGHWAY NO.
0910	16	144	CS

PROPOSED CONDITIONS				
Roadway Name	Station	Number of Lanes	Lane Widths*	Bicycle Lane Width*
Sunnybrook Dr.	100+00-109+00	4	14.5'	0'
Sunnybrook Dr.	109+00-119+50	4	14.5'	0'
S. Robertson Ave.	119+50-120+00	2	14.5'-15.5'	0'
* Distances are measured from the edge of the pavement, excluding the gutter.				

LEGEND

--- EXISTING ROW
--- PROPOSED SIGN

- NOTES:
- * CONTRACTOR TO VERIFY LOCATION OF EXISTING SIDEWALKS AND DRIVEWAYS
 - * CONTRACTOR TO VERIFY LOCATION OF EXISTING SIGNAGE TO ENSURE PROPER SIGN SPACING.

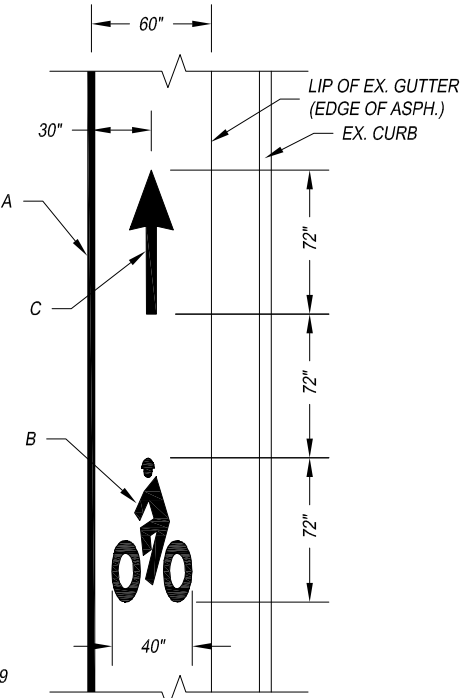

ARROW & CYCLIST
PAVEMENT MARKING DETAIL

- A - REFL PAV MRK TY I (W) 4" (SLD)
B - PREFAB PAV MRK TY C (W) (BIKE SYML)
C - PREFAB PAV MRK TY C (W) (BIKE ARROW)


THIS DOCUMENT IS
RELEASED FOR THE
PURPOSE OF INTERIM
REVIEW UNDER THE
AUTHORITY OF MENA I.
SOULIMAN, P.E. 136203
ON APRIL 24, 2020. IT
IS NOT TO BE USED FOR
CONSTRUCTION, BIDDING
OR PERMIT PURPOSES.



The University of Texas at
TYLER

TYLER BIKE STRIPES
SPOKE 9
SCALE: 1" = 100'

FED. AD. DIV. NO.	FEDERAL AID PROJECT NO.		SHT. NO.
6.	STP 2019 (290)		S9-1
STATE	STATE DIST. NO.	COUNTY	
TEXAS	10	SMITH	
CONT.	SECT.	JOB	HIGHWAY NO.
0910	16	144	CS

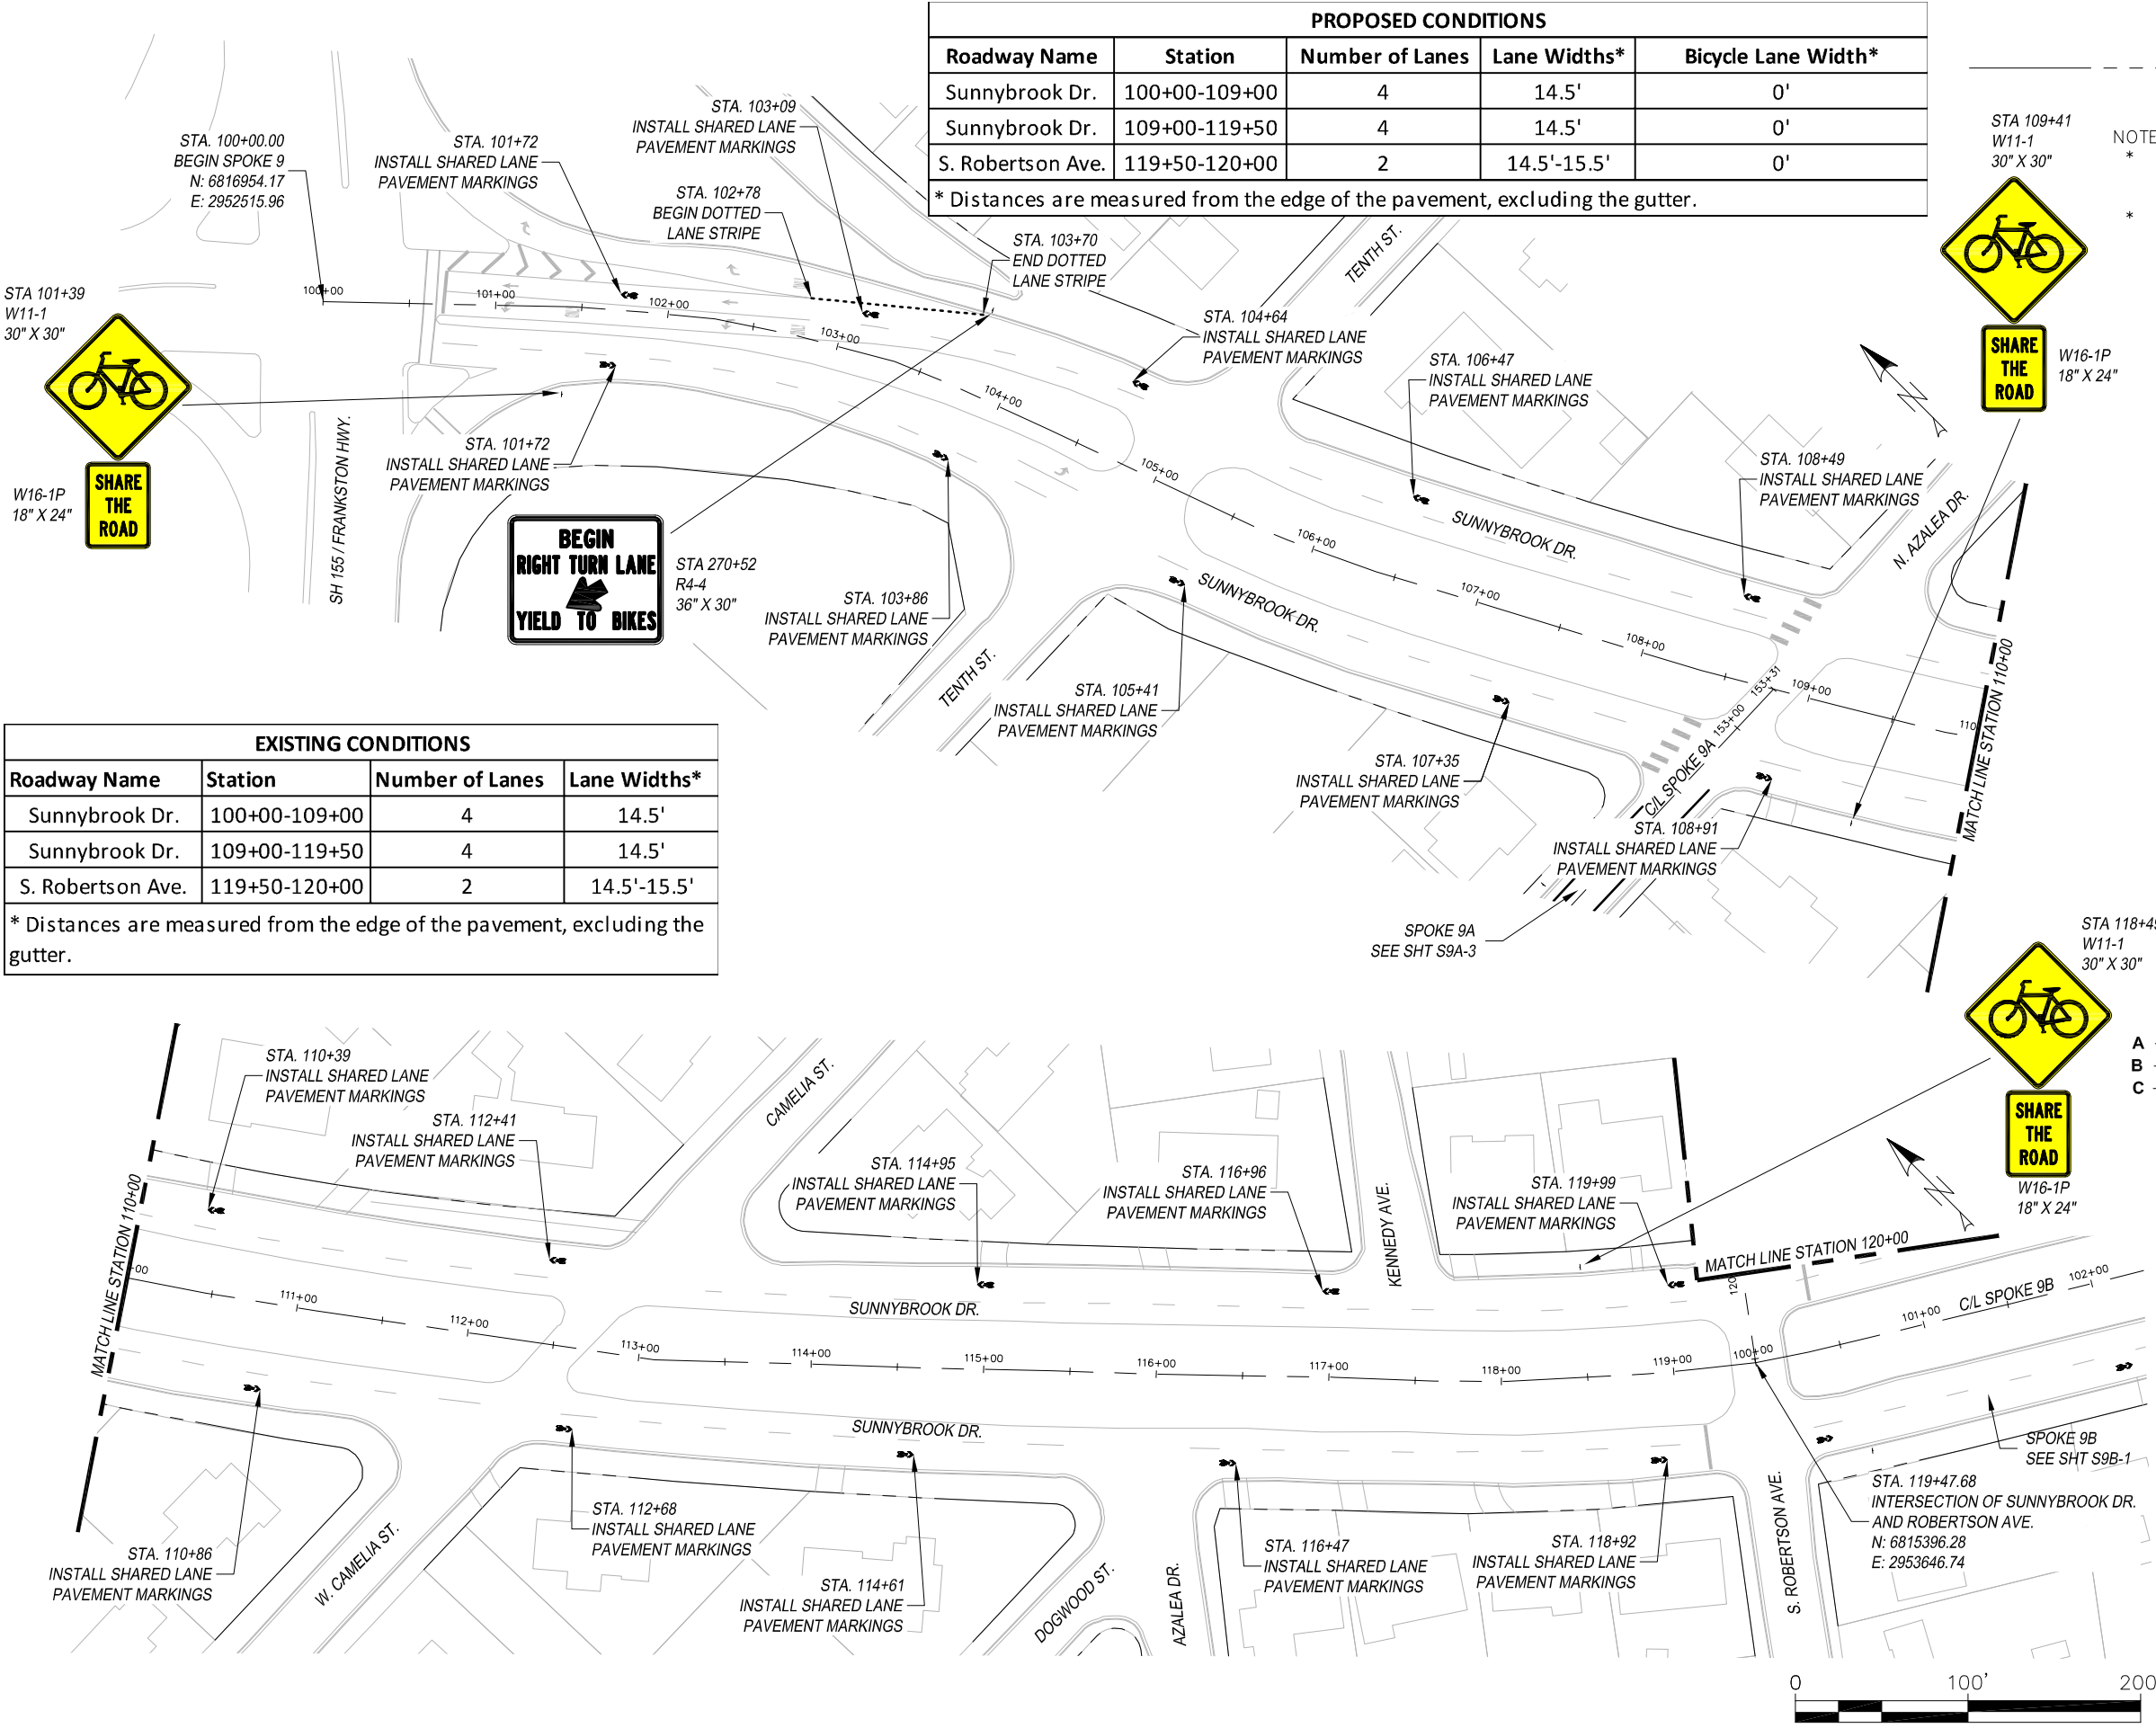



EXISTING CONDITIONS			
Roadway Name	Station	Number of Lanes	Lane Widths*
S. Robertson Ave.	120+00-140+00	2	14.5'-15.5'
* Distances are measured from the edge of the pavement, excluding the gutter.			

PROPOSED CONDITIONS				
Roadway Name	Station	Number of Lanes	Lane Widths*	Bicycle Lane Width*
S. Robertson Ave.	120+00-140+00	2	9.5'-10.5'	5'
* Distances are measured from the edge of the pavement, excluding the gutter.				

LEGEND



--- EXISTING ROW
--- PROPOSED SIGN

- NOTES:
- * CONTRACTOR TO VERIFY LOCATION OF EXISTING SIDEWALKS AND DRIVEWAYS
 - * CONTRACTOR TO VERIFY LOCATION OF EXISTING SIGNAGE TO ENSURE PROPER SIGN SPACING.

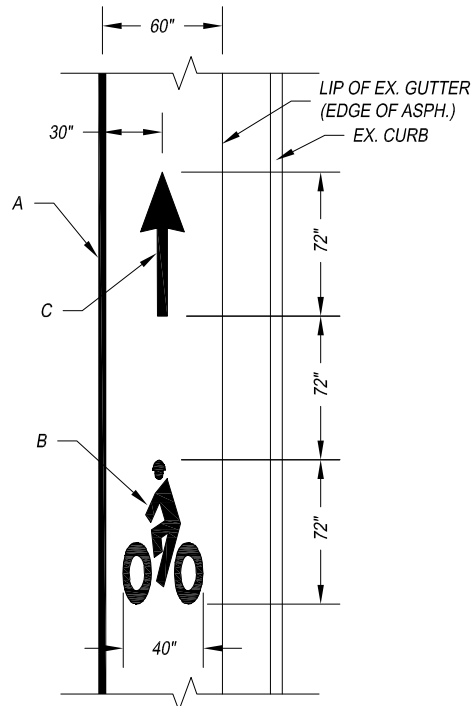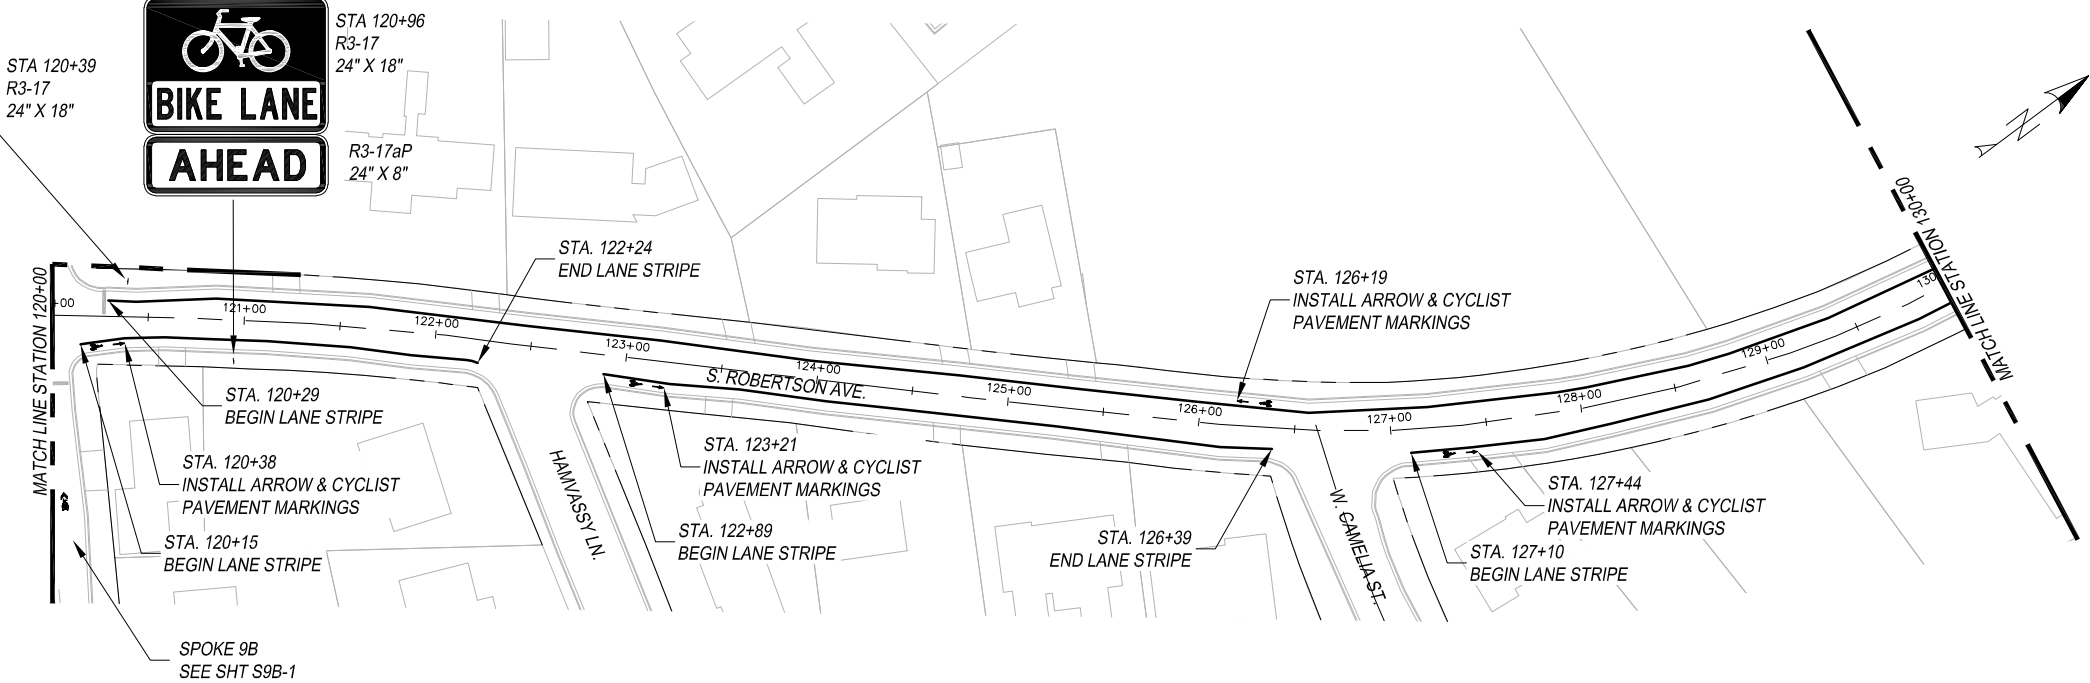

ARROW & CYCLIST
PAVEMENT MARKING DETAIL

- A – REFL PAV MRK TY I (W) 4" (SLD)
B – PREFAB PAV MRK TY C (W) (BIKE SYML)
C – PREFAB PAV MRK TY C (W) (BIKE ARROW)

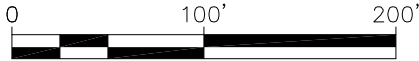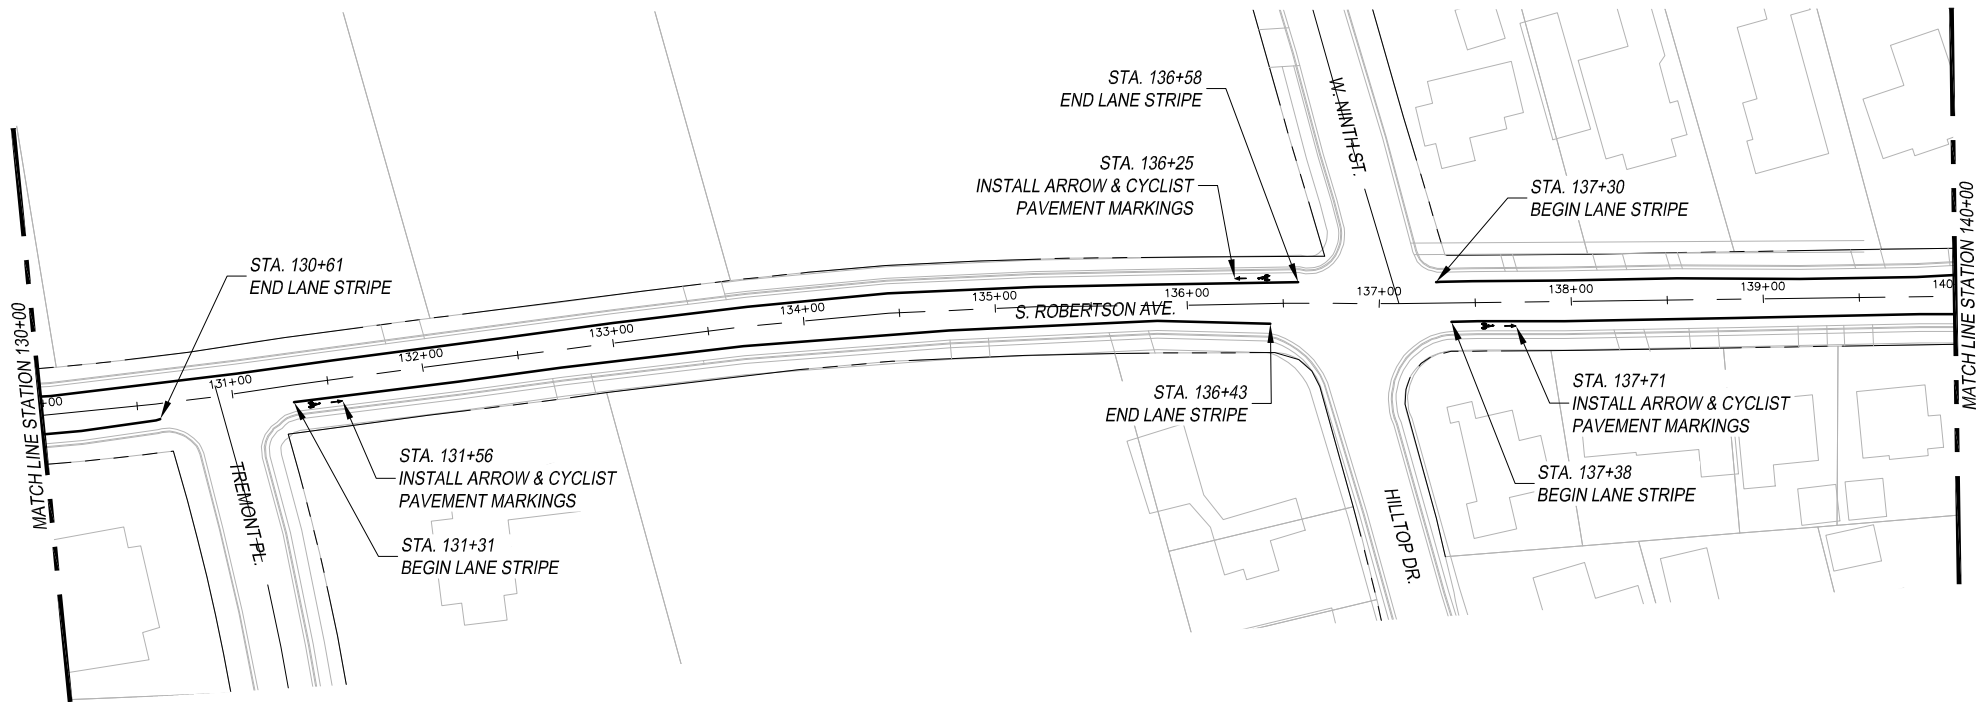


THIS DOCUMENT IS
RELEASED FOR THE
PURPOSE OF INTERIM
REVIEW UNDER THE
AUTHORITY OF MENA I.
SOULIMAN, P.E. 136203
ON APRIL 24, 2020. IT
IS NOT TO BE USED FOR
CONSTRUCTION, BIDDING
OR PERMIT PURPOSES.



The University of Texas at
TYLER

TYLER BIKE STRIPES
SPOKE 9
SCALE: 1" = 100'

FED. AD. DIV. NO.	FEDERAL AID PROJECT NO.		SHT. NO.
6.	STP 2019 (290)		S9-2
STATE	STATE DIST. NO.	COUNTY	
TEXAS	10	SMITH	
CONT.	SECT.	JOB	HIGHWAY NO.
0910	16	144	CS

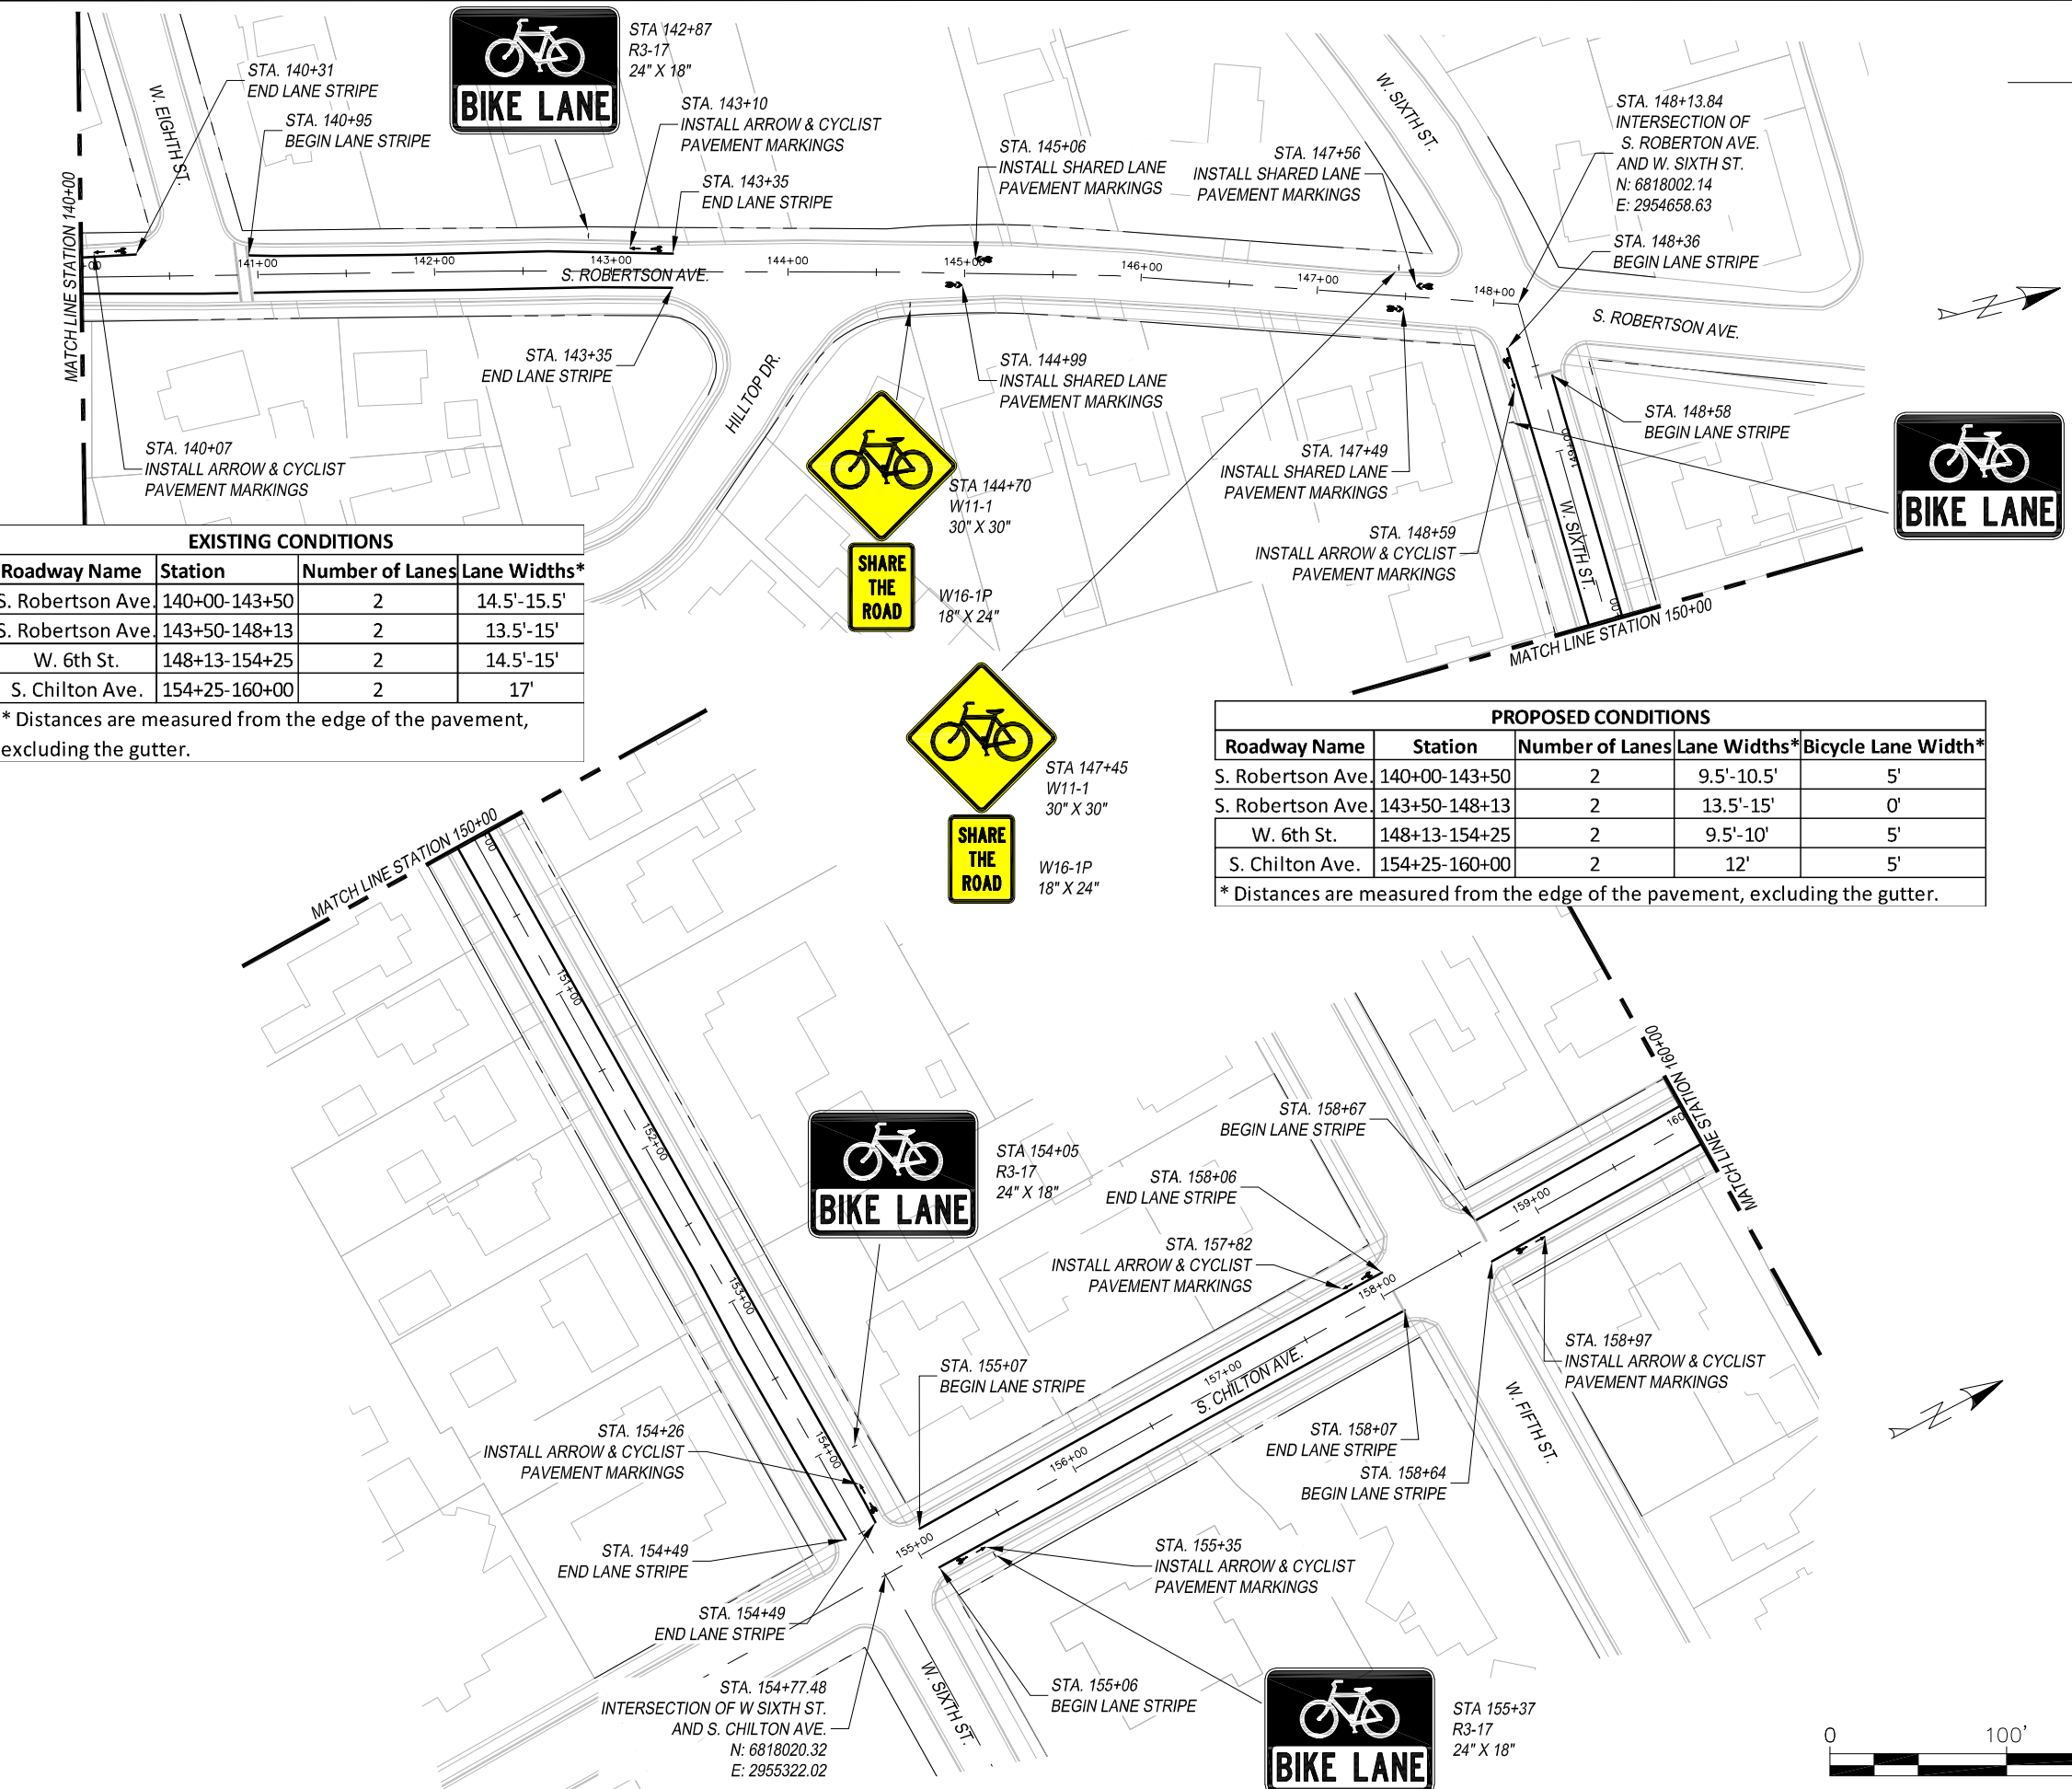

EXISTING CONDITIONS			
Roadway Name	Station	Number of Lanes	Lane Widths*
S. Robertson Ave.	140+00-143+50	2	14.5'-15.5'
S. Robertson Ave.	143+50-148+13	2	13.5'-15'
W. 6th St.	148+13-154+25	2	14.5'-15'
S. Chilton Ave.	154+25-160+00	2	17'

* Distances are measured from the edge of the pavement, excluding the gutter.

PROPOSED CONDITIONS				
Roadway Name	Station	Number of Lanes	Lane Widths*	Bicycle Lane Width*
S. Robertson Ave.	140+00-143+50	2	9.5'-10.5'	5'
S. Robertson Ave.	143+50-148+13	2	13.5'-15'	0'
W. 6th St.	148+13-154+25	2	9.5'-10'	5'
S. Chilton Ave.	154+25-160+00	2	12'	5'

* Distances are measured from the edge of the pavement, excluding the gutter.

LEGEND

--- EXISTING ROW
○ PROPOSED SIGN

NOTES:

- * CONTRACTOR TO VERIFY LOCATION OF EXISTING SIDEWALKS AND DRIVEWAYS
- * CONTRACTOR TO VERIFY LOCATION OF EXISTING SIGNAGE TO ENSURE PROPER SIGN SPACING.

ARROW & CYCLIST PAVEMENT MARKING DETAIL

A – REFL PAV MRK TY I (W) 4" (SLD)
B – PREFAB PAV MRK TY C (W) (BIKE SYML)
C – PREFAB PAV MRK TY C (W) (BIKE ARROW)

THIS DOCUMENT IS RELEASED FOR THE PURPOSE OF INTERIM REVIEW UNDER THE AUTHORITY OF MENA I. SOULIMAN, P.E. 136203 ON APRIL 24, 2020. IT IS NOT TO BE USED FOR CONSTRUCTION, BIDDING OR PERMIT PURPOSES.

The University of Texas at
TYLER

TYLER BIKE STRIPES
SPOKE 9
SCALE: 1" = 100'

FED. AD. DIV. NO.	FEDERAL AID PROJECT NO.		SHT. NO.
6.	STP 2019 (290)		S9-3
STATE	STATE DIST. NO.	COUNTY	
TEXAS	10	SMITH	
CONT.	SECT.	JOB	HIGHWAY NO.
0910	16	144	CS

EXISTING CONDITIONS			
Roadway Name	Station	Number of Lanes	Lane Widths*
S. Chilton Ave.	160+00-172+50	2	16.5'-18'
S. Chilton Ave.	172+50-176+00	2	13'-14'
S. Chilton Ave.	176+00-180+00	2	16'-19'

* Distances are measured from the edge of the pavement, excluding the gutter.


PROPOSED CONDITIONS				
Roadway Name	Station	Number of Lanes	Lane Widths*	Bicycle Lane Width*
S. Chilton Ave.	160+00-172+50	2	11.5'-13'	5'
S. Chilton Ave.	172+50-176+00	2	13'-14'	0'
S. Chilton Ave.	176+00-180+00	2	11'-14'	5'

* Distances are measured from the edge of the pavement, excluding the gutter.


LEGEND

--- EXISTING ROW
--- PROPOSED SIGN

- NOTES:
- * CONTRACTOR TO VERIFY LOCATION OF EXISTING SIDEWALKS AND DRIVEWAYS
 - * CONTRACTOR TO VERIFY LOCATION OF EXISTING SIGNAGE TO ENSURE PROPER SIGN SPACING.

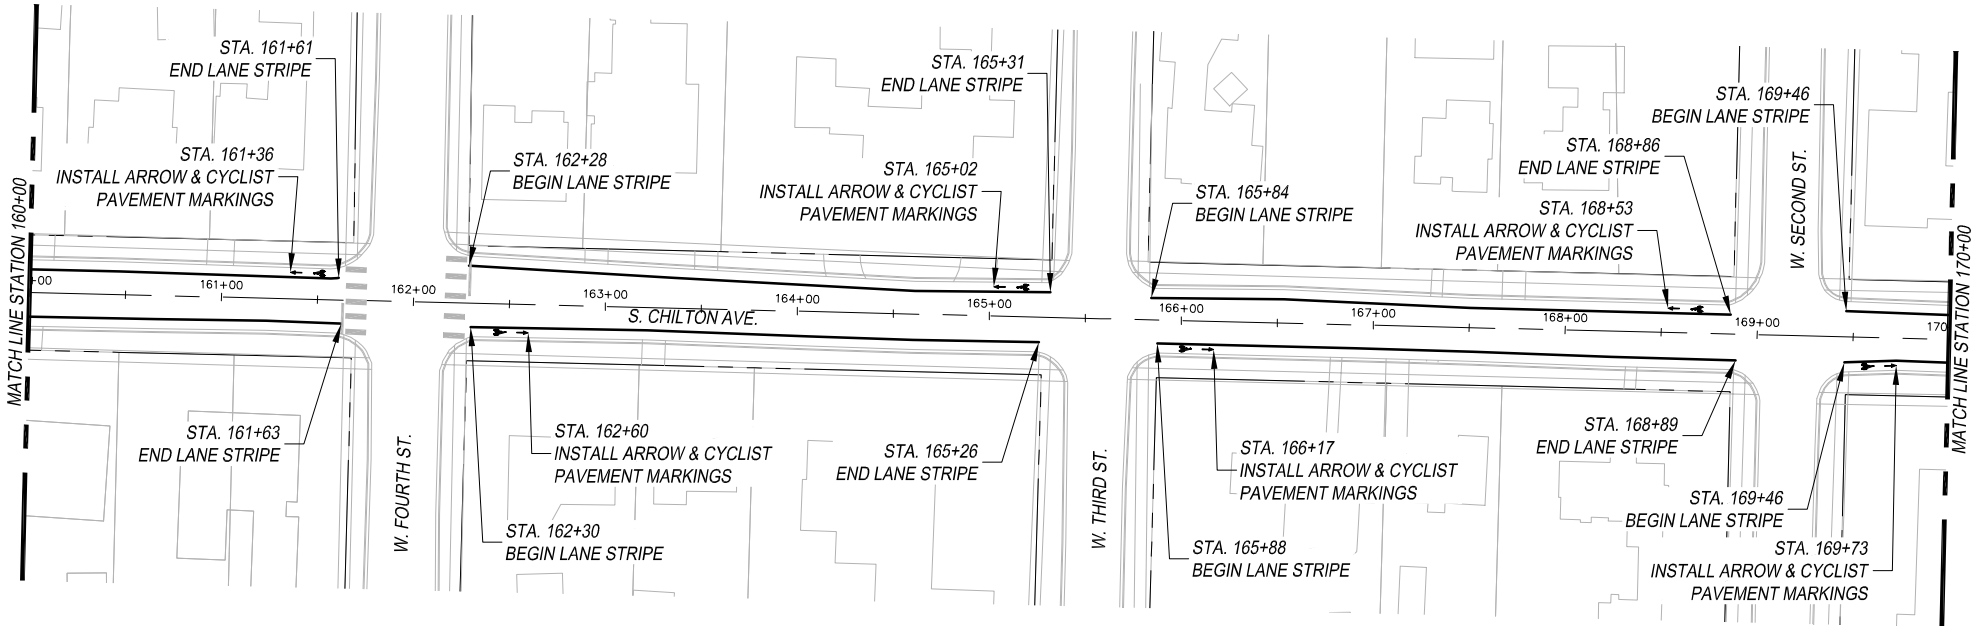


STA 172+28
R3-17
24" X 18"

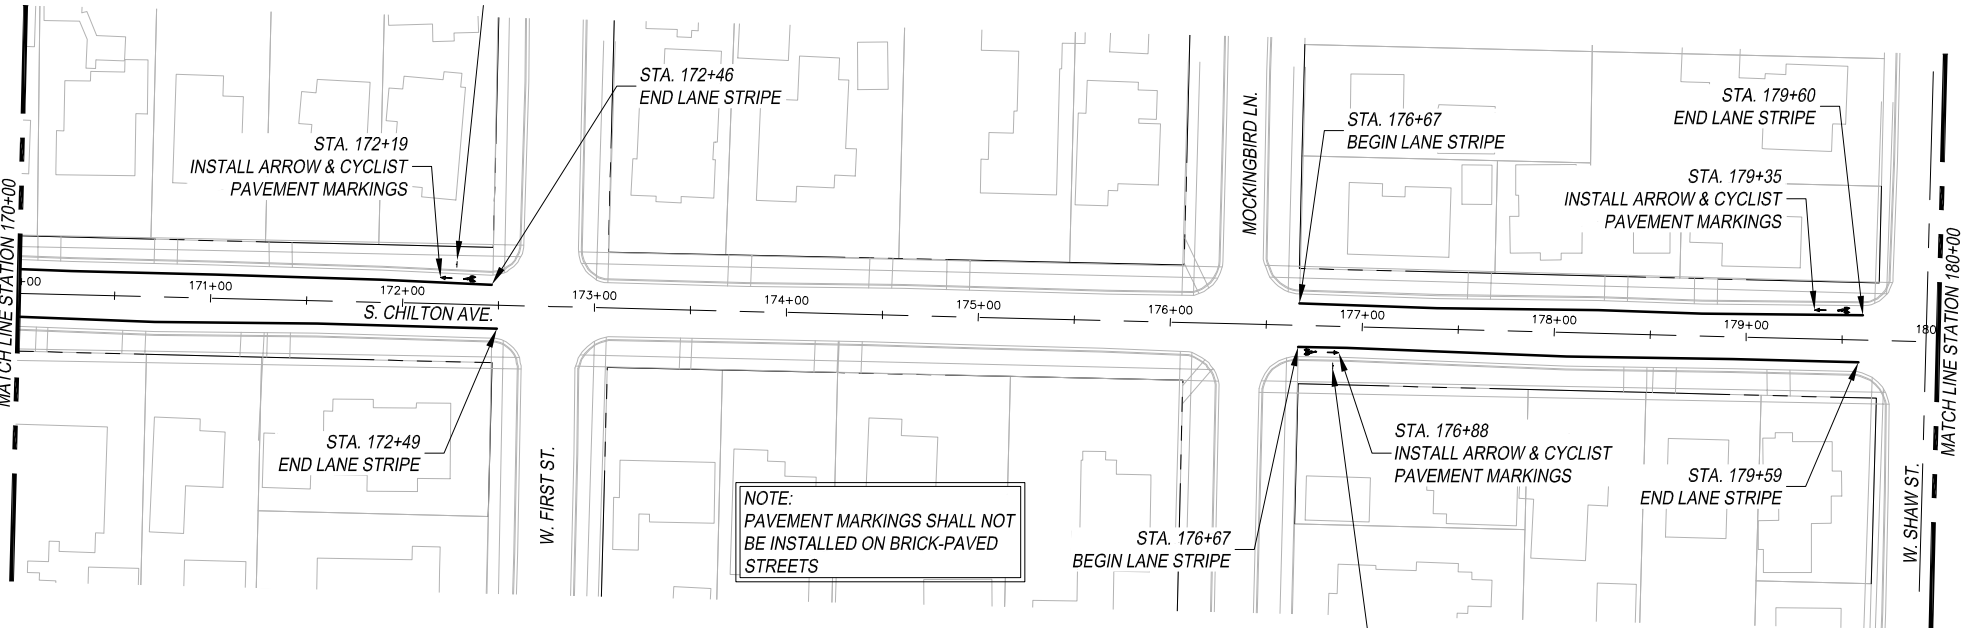

NOTE:
PAVEMENT MARKINGS SHALL NOT
BE INSTALLED ON BRICK-PAVED
STREETS



STA 176+85
R3-17
24" X 18"

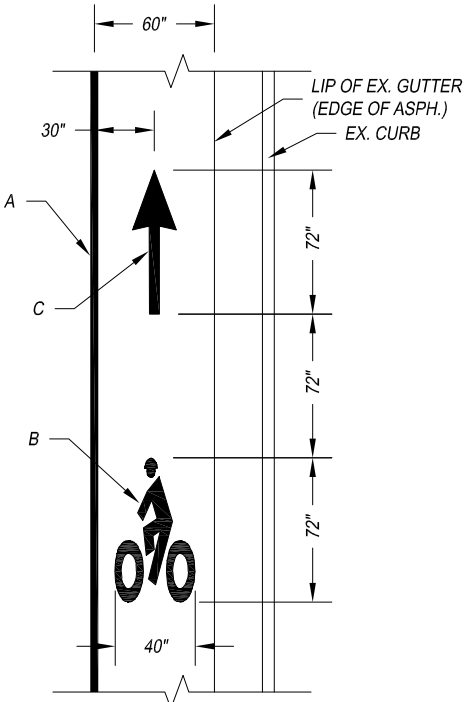

ARROW & CYCLIST
PAVEMENT MARKING DETAIL

- A - REFL PAV MRK TY I (W) 4" (SLD)
B - PREFAB PAV MRK TY C (W) (BIKE SYML)
C - PREFAB PAV MRK TY C (W) (BIKE ARROW)

THIS DOCUMENT IS
RELEASED FOR THE
PURPOSE OF INTERIM
REVIEW UNDER THE
AUTHORITY OF MENA I.
SOULIMAN, P.E. 136203
ON APRIL 24, 2020. IT
IS NOT TO BE USED FOR
CONSTRUCTION, BIDDING
OR PERMIT PURPOSES.





The University of Texas at
TYLER

TYLER BIKE STRIPES
SPOKE 9
SCALE: 1" = 100'

FED. AD. DIV. NO.	FEDERAL AID PROJECT NO.		SHT. NO.
6.	STP 2019 (290)		S9-4
STATE	STATE DIST. NO.	COUNTY	
TEXAS	10	SMITH	
CONT.	SECT.	JOB	HIGHWAY NO.
0910	16	144	CS

EXISTING CONDITIONS			
Roadway Name	Station	Number of Lanes	Lane Widths*
S. Chilton Ave.	180+00-183+50	2	16'-19'
S. Chilton Ave.	183+50-200+00	2	18.5'-19.5'
* Distances are measured from the edge of the pavement, excluding the gutter.			

PROPOSED CONDITIONS				
Roadway Name	Station	Number of Lanes	Lane Widths*	Bicycle Lane Width*
S. Chilton Ave.	180+00-183+50	2	11'-14'	5'
S. Chilton Ave.	183+50-200+00	2	18.5'-19.5'	0'
* Distances are measured from the edge of the pavement, excluding the gutter.				

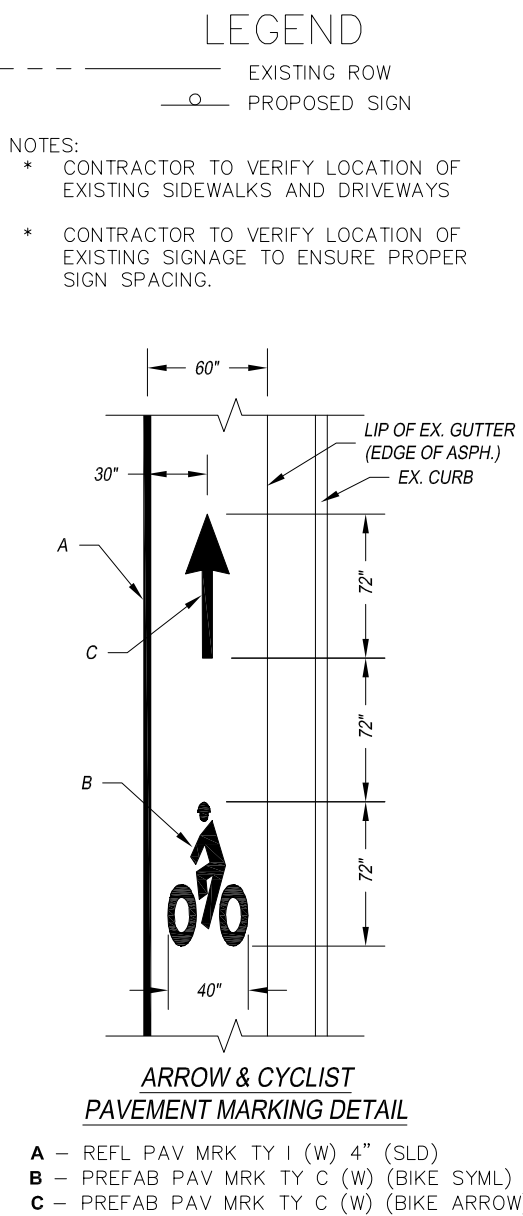
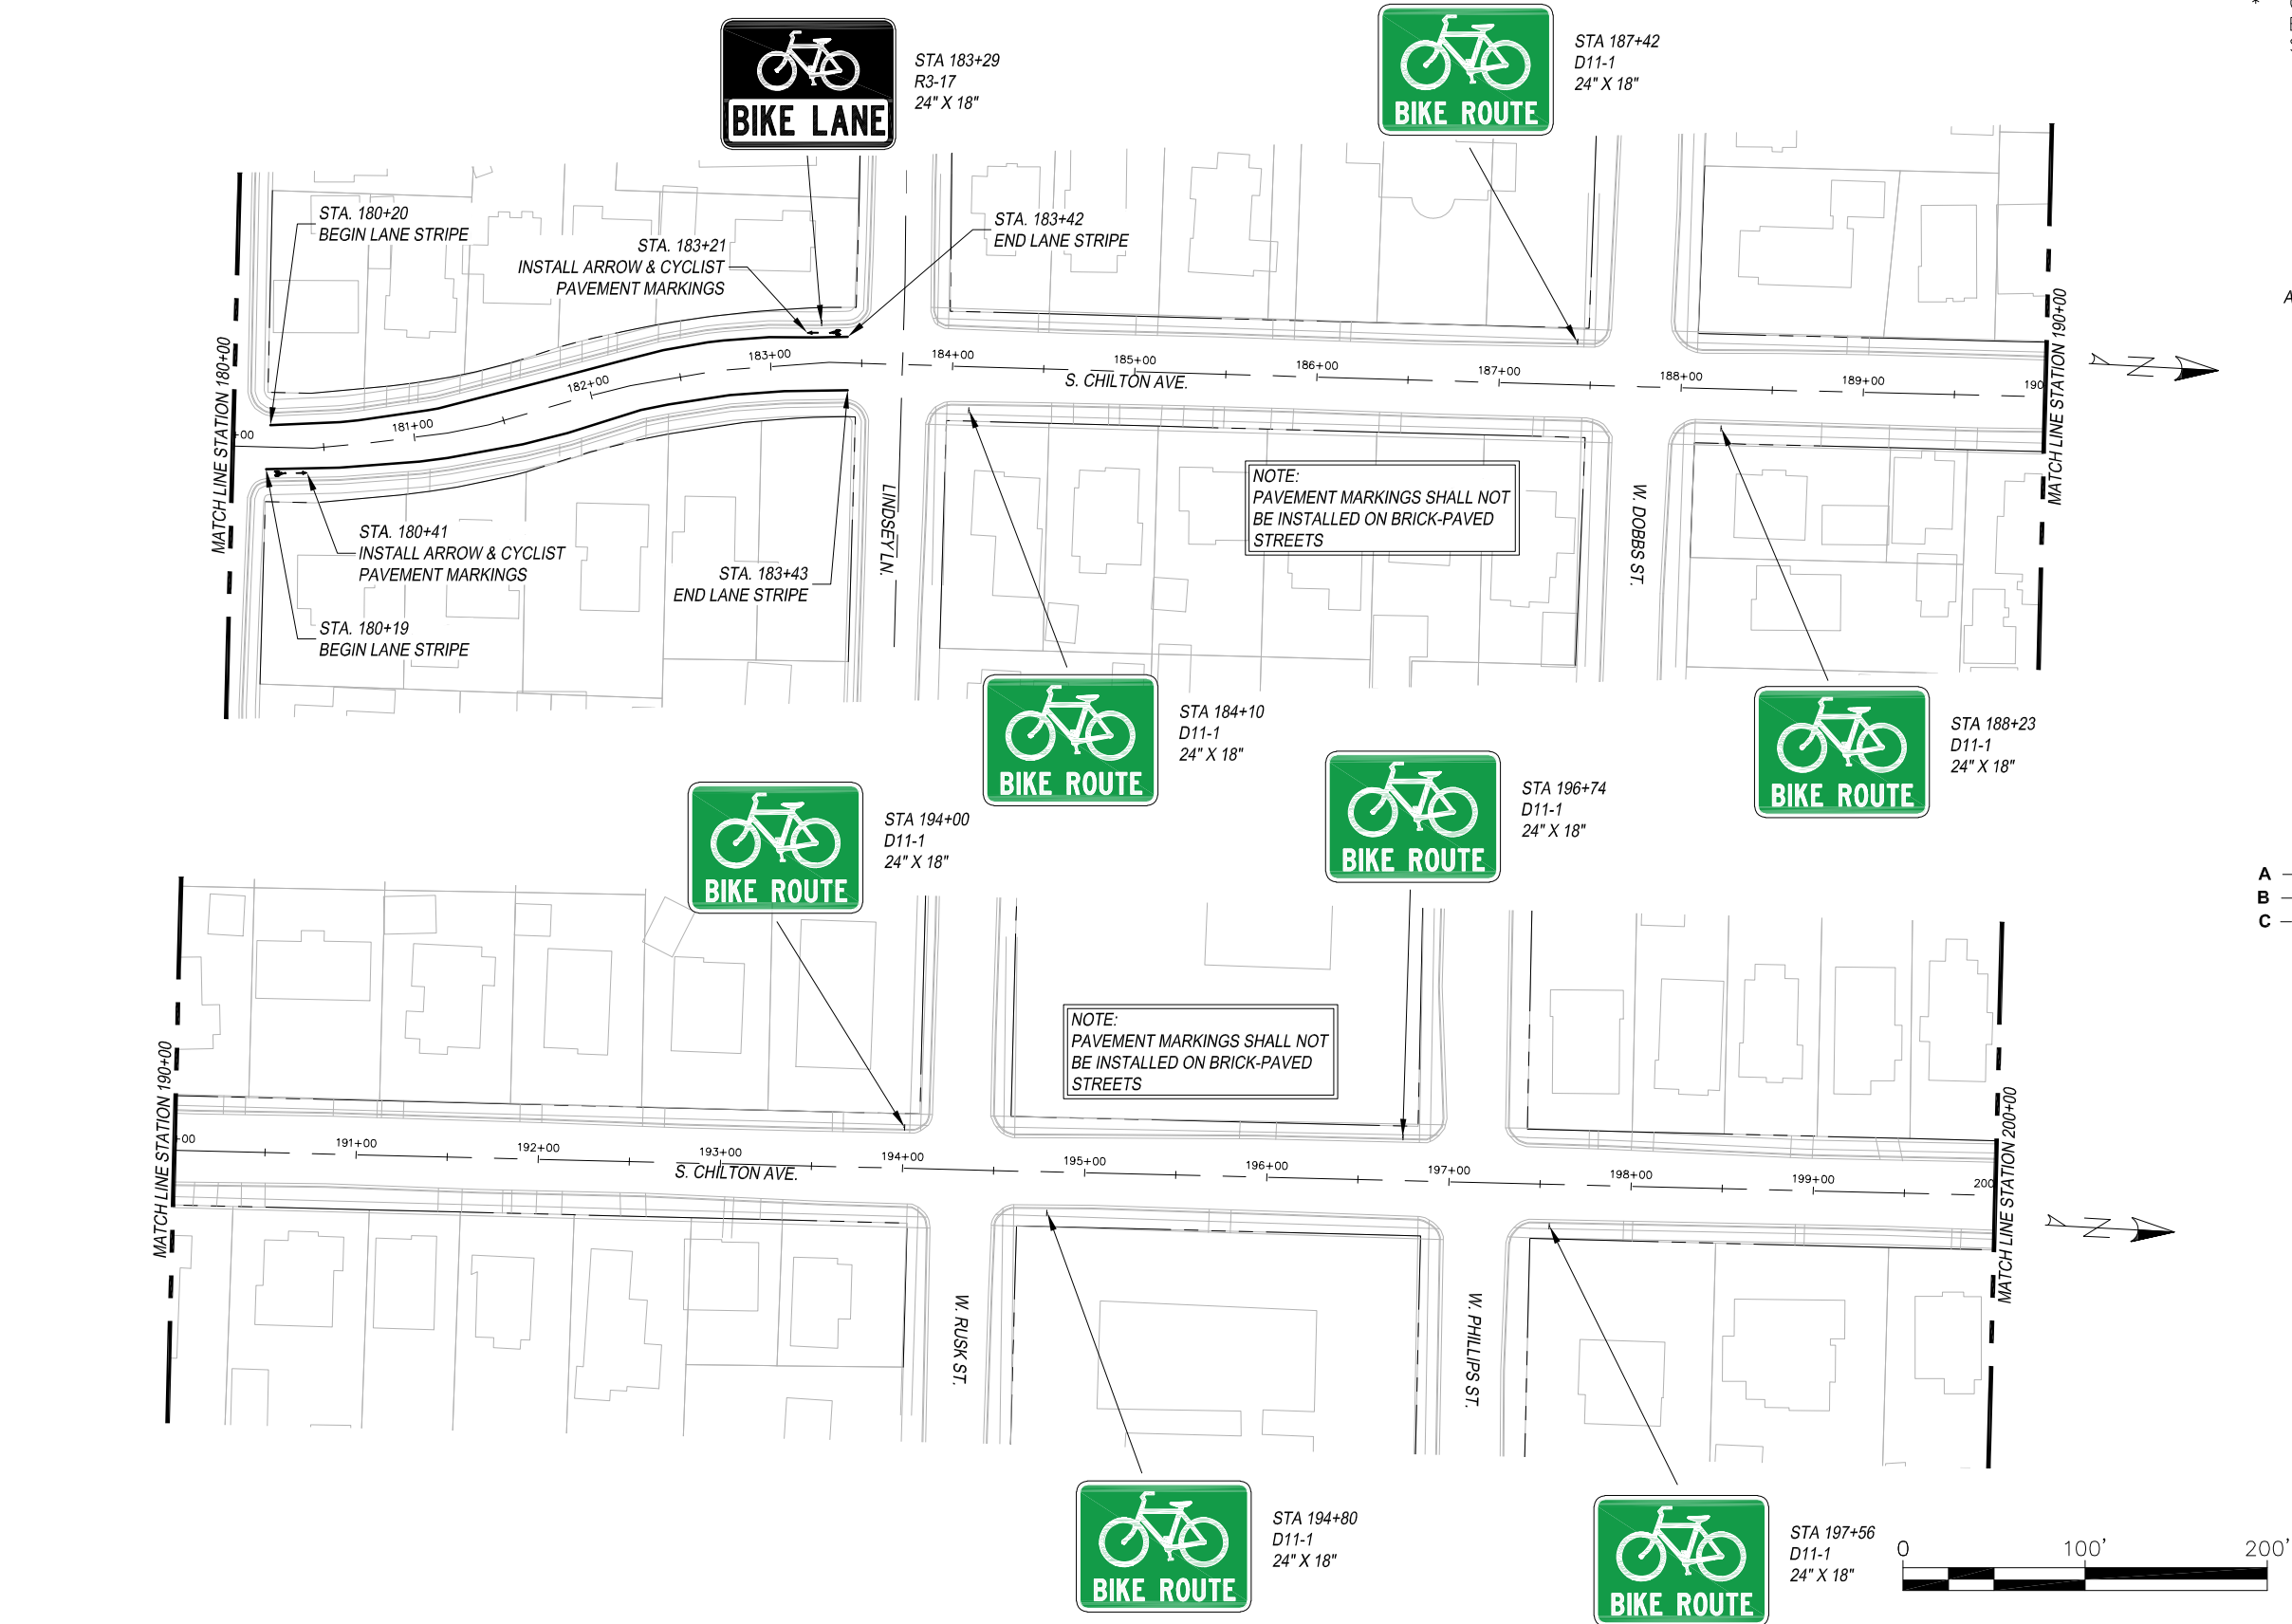


THIS DOCUMENT IS RELEASED FOR THE PURPOSE OF INTERIM REVIEW UNDER THE AUTHORITY OF MENA I. SOULIMAN, P.E. 136203 ON APRIL 24, 2020. IT IS NOT TO BE USED FOR CONSTRUCTION, BIDDING OR PERMIT PURPOSES.




TYLER BIKE STRIPES
SPOKE 9
SCALE: 1" = 100'

FED. AD. DIV. NO.	FEDERAL AID PROJECT NO.		SHT. NO.
6.	STP 2019 (290)		S9-5
STATE	STATE DIST. NO.	COUNTY	
TEXAS	10	SMITH	
CONT.	SECT.	JOB	HIGHWAY NO.
0910	16	144	CS

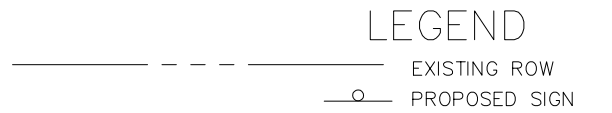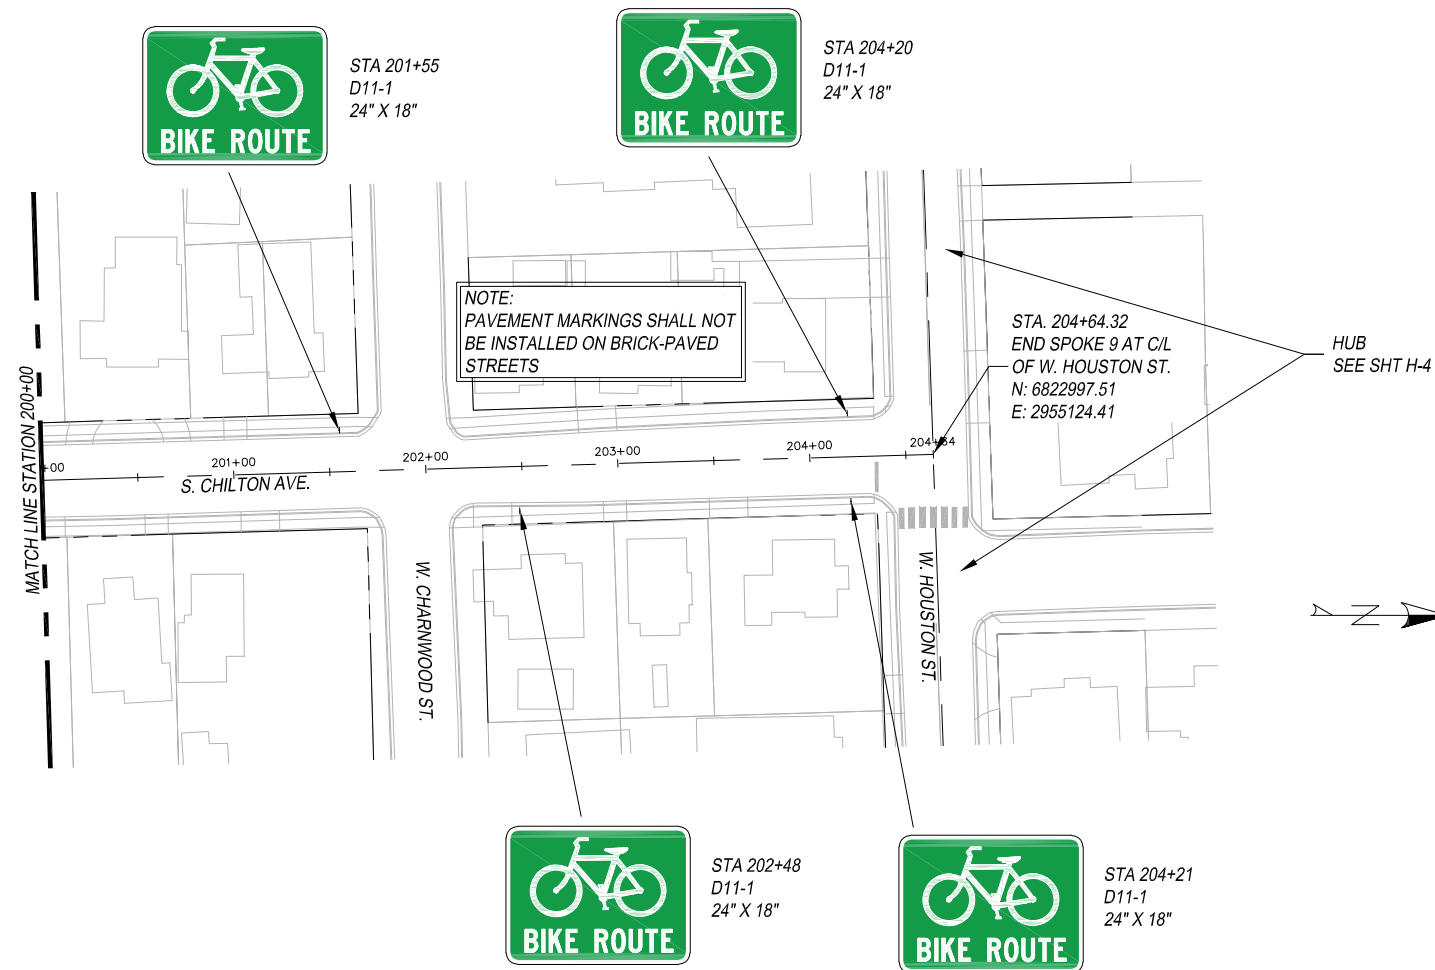

- NOTES:
- * CONTRACTOR TO VERIFY LOCATION OF EXISTING SIDEWALKS AND DRIVEWAYS
 - * CONTRACTOR TO VERIFY LOCATION OF EXISTING SIGNAGE TO ENSURE PROPER SIGN SPACING.

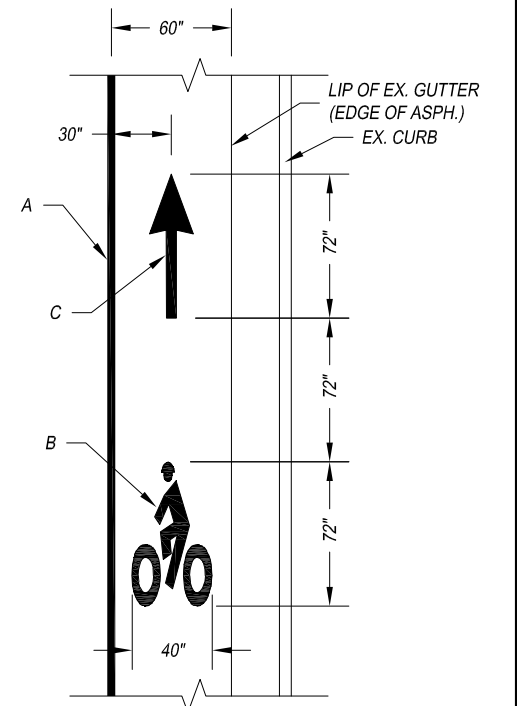

ARROW & CYCLIST
PAVEMENT MARKING DETAIL

- A – REFL PAV MRK TY I (W) 4" (SLD)
- B – PREFAB PAV MRK TY C (W) (BIKE SYML)
- C – PREFAB PAV MRK TY C (W) (BIKE ARROW)

EXISTING CONDITIONS			
Roadway Name	Station	Number of Lanes	Lane Widths*
S. Chilton Ave.	200+00-204+64	2	18.5'-19.5'
* Distances are measured from the edge of the pavement, excluding the gutter.			

PROPOSED CONDITIONS				
Roadway Name	Station	Number of Lanes	Lane Widths*	Bicycle Lane Width*
S. Chilton Ave.	200+00-204+64	2	18.5'-19.5'	0'
* Distances are measured from the edge of the pavement, excluding the gutter.				




THIS DOCUMENT IS RELEASED FOR THE PURPOSE OF INTERIM REVIEW UNDER THE AUTHORITY OF MENA I. SOULIMAN, P.E. 136203 ON APRIL 24, 2020. IT IS NOT TO BE USED FOR CONSTRUCTION, BIDDING OR PERMIT PURPOSES.



The University of Texas at
TYLER

TYLER BIKE STRIPES
SPOKE 9
SCALE: 1" = 100'


FED. AD. DIV. NO.	FEDERAL AID PROJECT NO.		SHT. NO.
6.	STP 2019 (290)		S9-6
STATE	STATE DIST. NO.	COUNTY	
TEXAS	10	SMITH	
CONT.	SECT.	JOB	HIGHWAY NO.
0910	16	144	CS

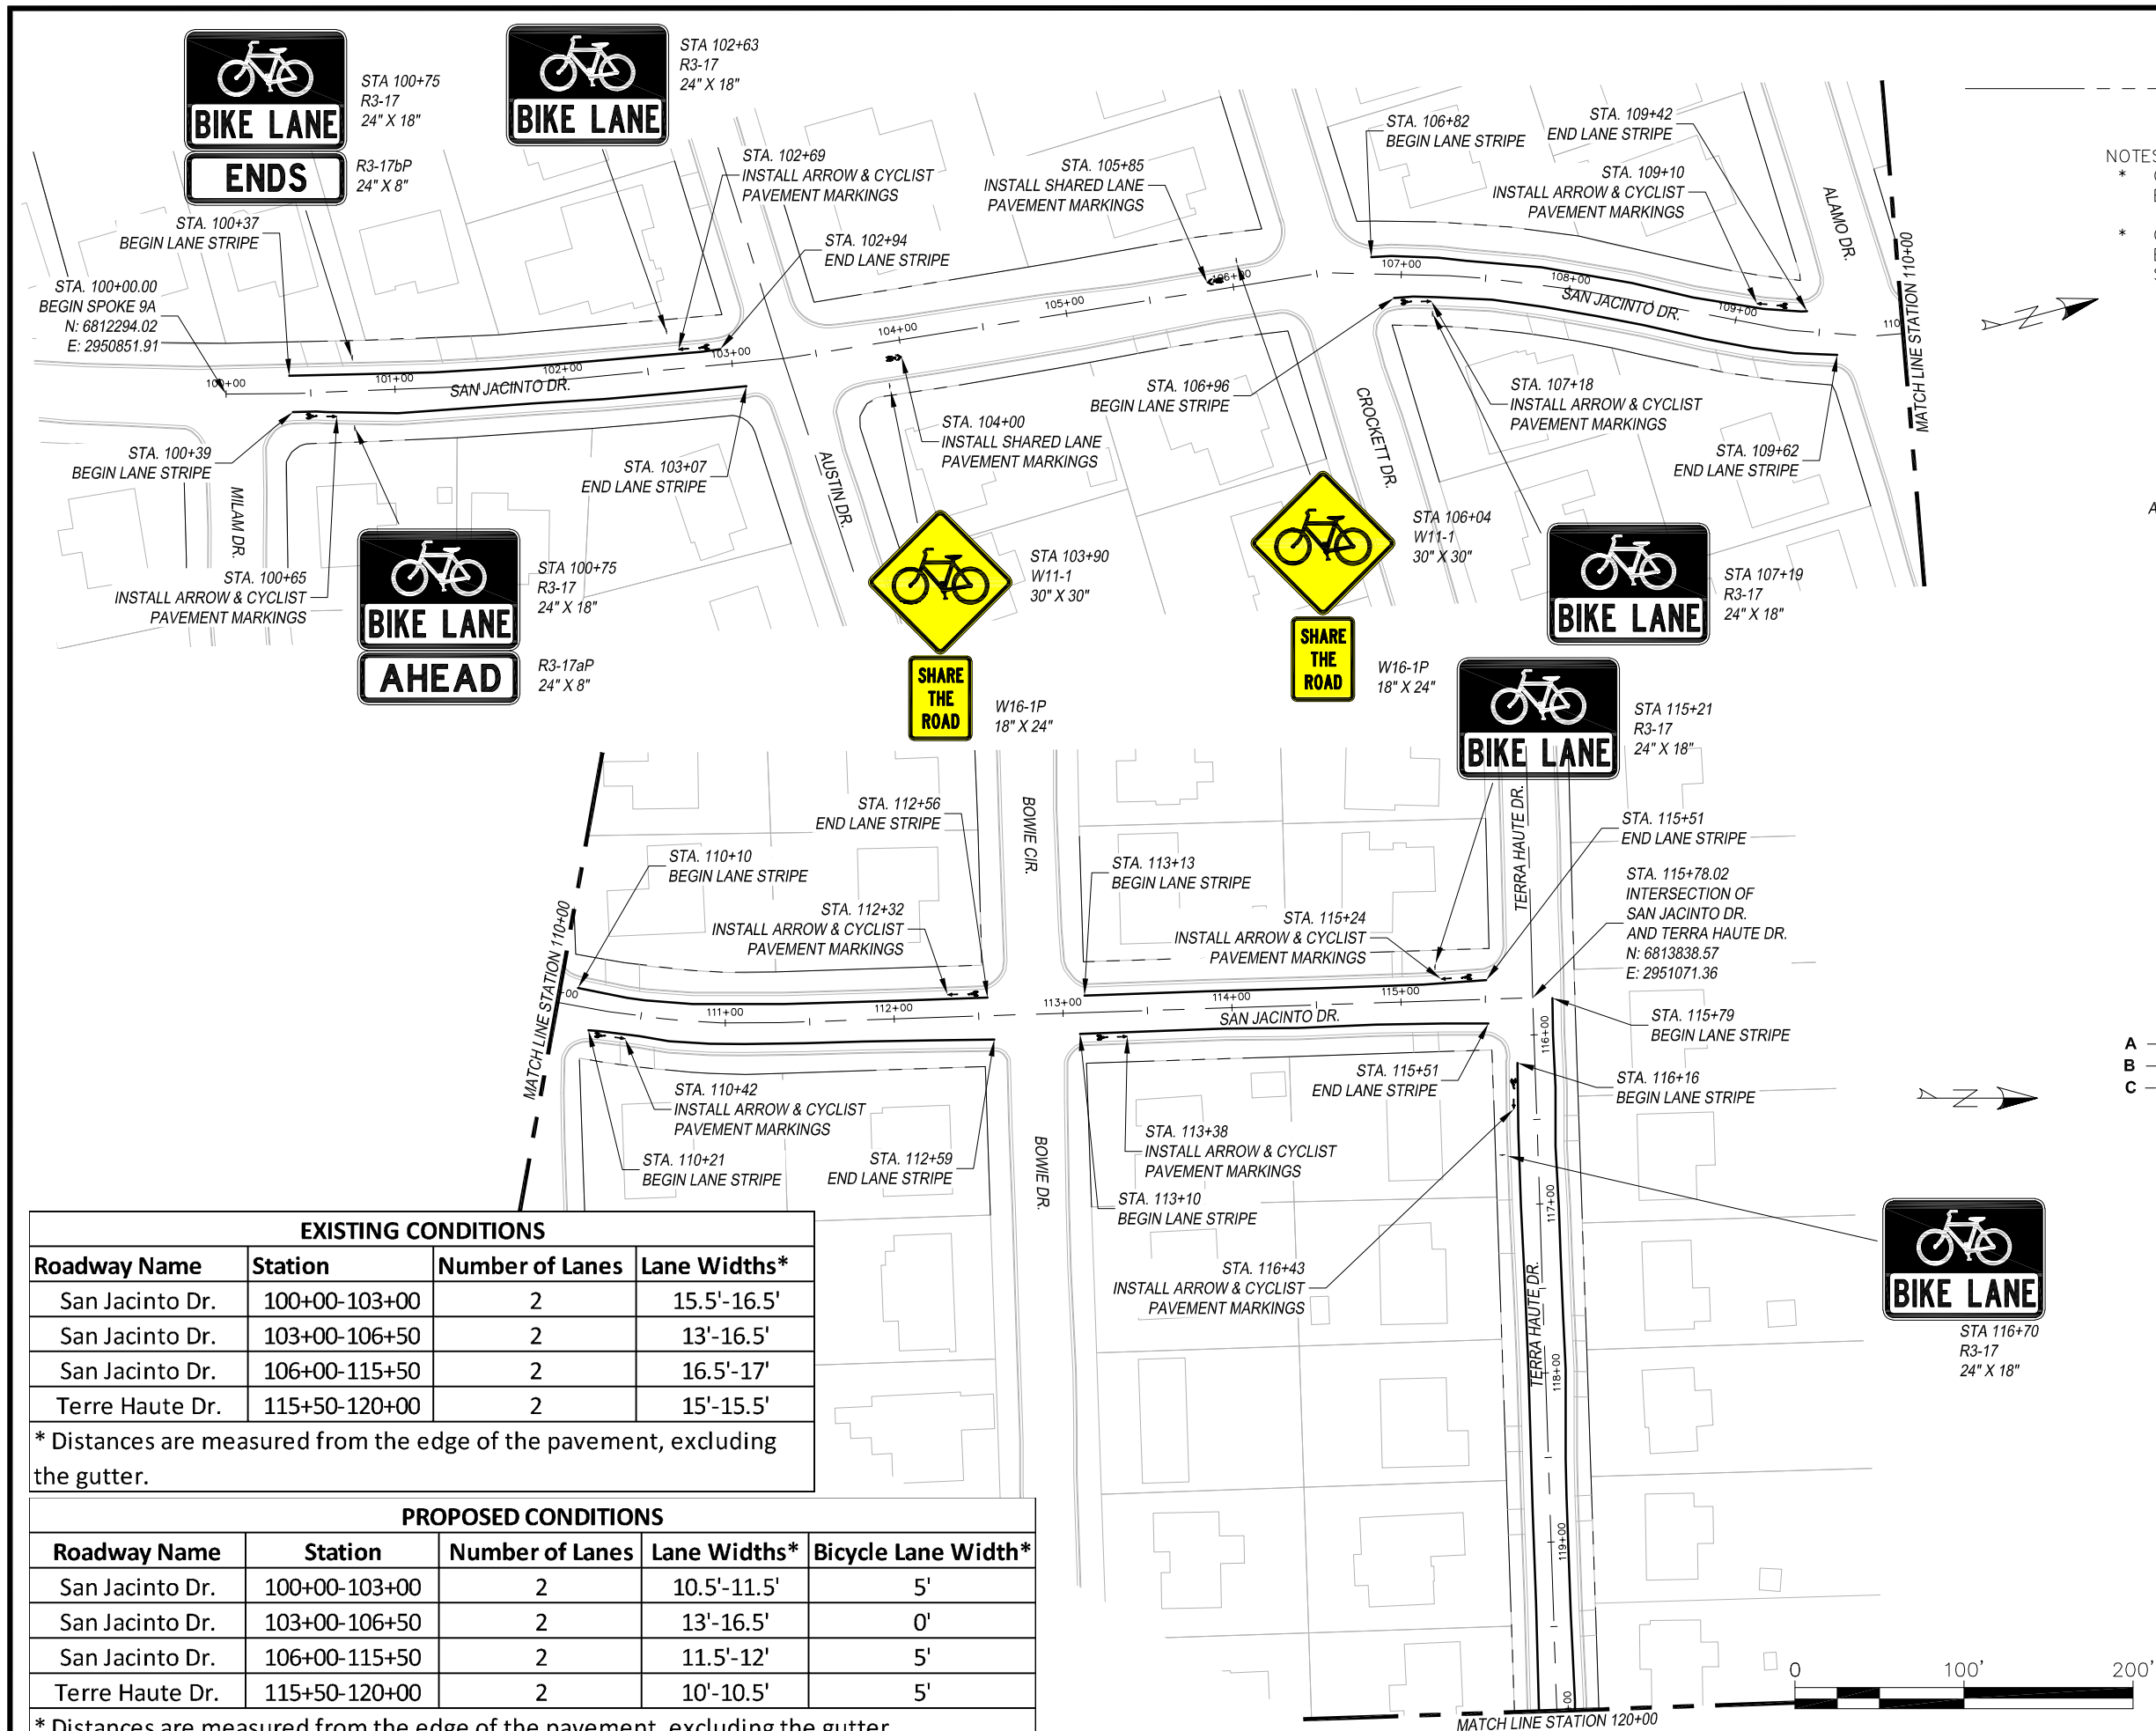

LEGEND

--- EXISTING ROW
○ PROPOSED SIGN

- NOTES:**
- * CONTRACTOR TO VERIFY LOCATION OF EXISTING SIDEWALKS AND DRIVEWAYS
 - * CONTRACTOR TO VERIFY LOCATION OF EXISTING SIGNAGE TO ENSURE PROPER SIGN SPACING.

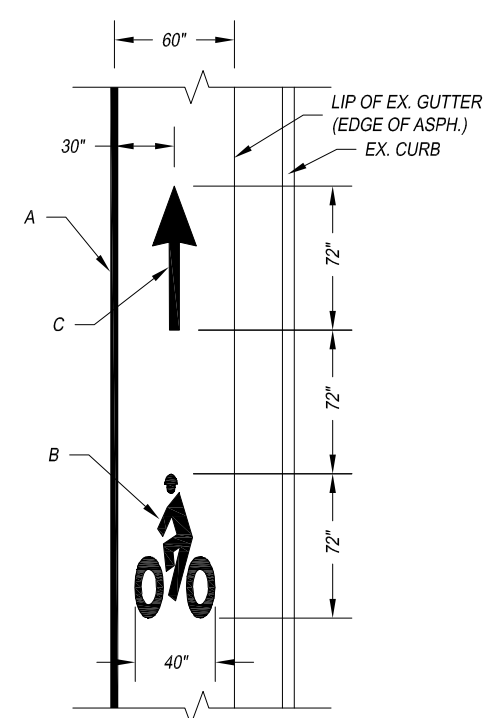

- ARROW & CYCLIST PAVEMENT MARKING DETAIL**
- A – REFL PAV MRK TY I (W) 4" (SLD)
 - B – PREFAB PAV MRK TY C (W) (BIKE SYML)
 - C – PREFAB PAV MRK TY C (W) (BIKE ARROW)

EXISTING CONDITIONS			
Roadway Name	Station	Number of Lanes	Lane Widths*
San Jacinto Dr.	100+00-103+00	2	15.5'-16.5'
San Jacinto Dr.	103+00-106+50	2	13'-16.5'
San Jacinto Dr.	106+00-115+50	2	16.5'-17'
Terre Haute Dr.	115+50-120+00	2	15'-15.5'

* Distances are measured from the edge of the pavement, excluding the gutter.

PROPOSED CONDITIONS				
Roadway Name	Station	Number of Lanes	Lane Widths*	Bicycle Lane Width*
San Jacinto Dr.	100+00-103+00	2	10.5'-11.5'	5'
San Jacinto Dr.	103+00-106+50	2	13'-16.5'	0'
San Jacinto Dr.	106+00-115+50	2	11.5'-12'	5'
Terre Haute Dr.	115+50-120+00	2	10'-10.5'	5'


* Distances are measured from the edge of the pavement, excluding the gutter.

THIS DOCUMENT IS RELEASED FOR THE PURPOSE OF INTERIM REVIEW UNDER THE AUTHORITY OF MENA I. SOULIMAN, P.E. 136203 ON APRIL 24, 2020. IT IS NOT TO BE USED FOR CONSTRUCTION, BIDDING OR PERMIT PURPOSES.

The University of Texas at TYLER

TYLER BIKE STRIPES
SPOKE 9A
SCALE: 1" = 100'

FED. AD. DIV. NO.	FEDERAL AID PROJECT NO.	SHT. NO.	
6.	STP 2019 (290)	S9A-1	
STATE	STATE DIST. NO.	COUNTY	
TEXAS	10	SMITH	
CONT.	SECT.	JOB	HIGHWAY NO.
0910	16	144	CS

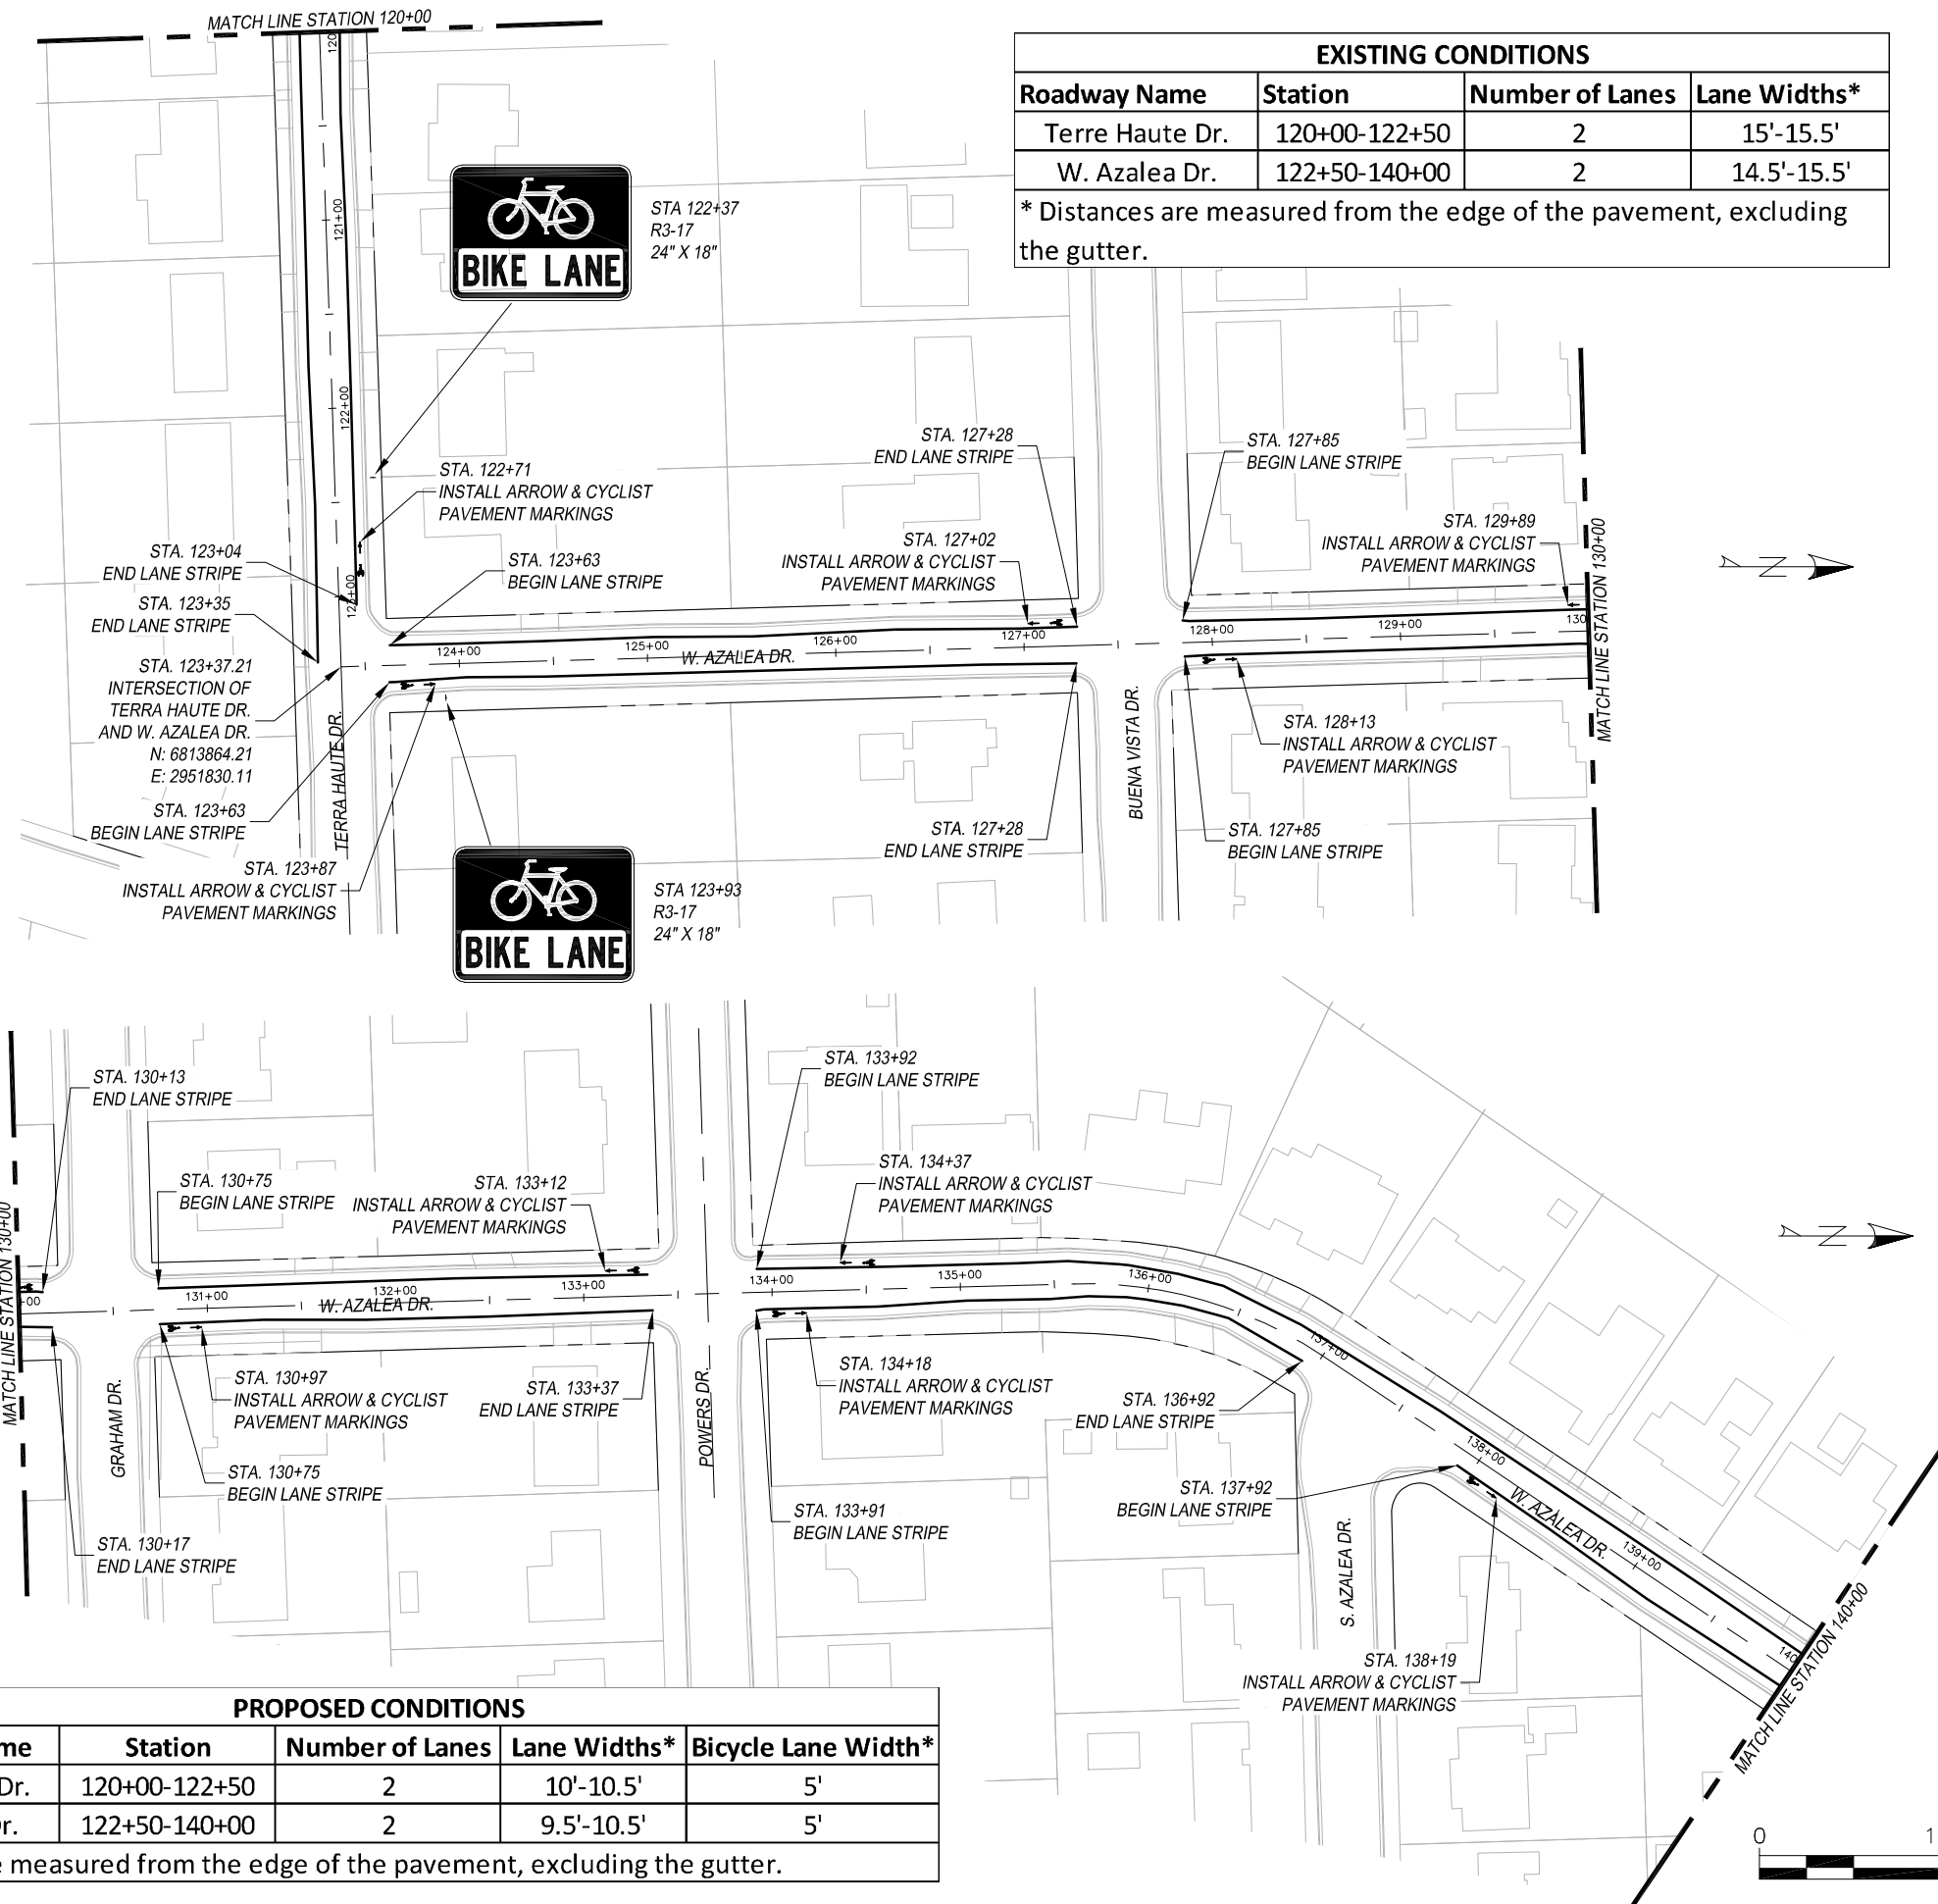

EXISTING CONDITIONS			
Roadway Name	Station	Number of Lanes	Lane Widths*
Terre Haute Dr.	120+00-122+50	2	15'-15.5'
W. Azalea Dr.	122+50-140+00	2	14.5'-15.5'

* Distances are measured from the edge of the pavement, excluding the gutter.


PROPOSED CONDITIONS				
Roadway Name	Station	Number of Lanes	Lane Widths*	Bicycle Lane Width*
Terre Haute Dr.	120+00-122+50	2	10'-10.5'	5'
W. Azalea Dr.	122+50-140+00	2	9.5'-10.5'	5'

* Distances are measured from the edge of the pavement, excluding the gutter.

LEGEND

--- EXISTING ROW
○ PROPOSED SIGN

- NOTES:
- * CONTRACTOR TO VERIFY LOCATION OF EXISTING SIDEWALKS AND DRIVEWAYS
 - * CONTRACTOR TO VERIFY LOCATION OF EXISTING SIGNAGE TO ENSURE PROPER SIGN SPACING.

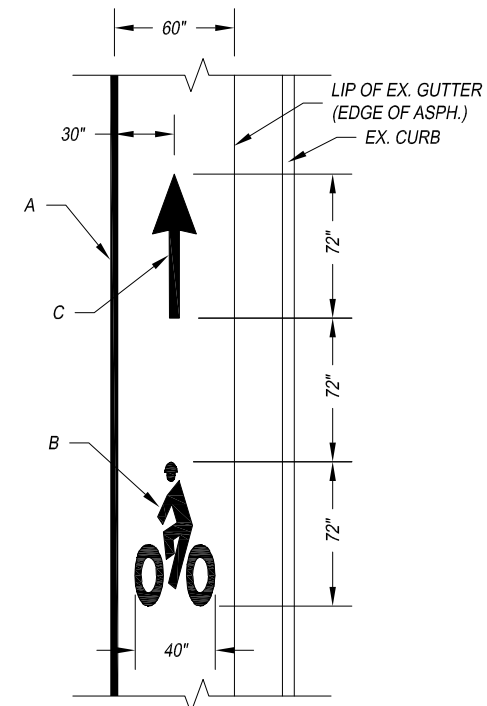

ARROW & CYCLIST
PAVEMENT MARKING DETAIL

- A – REFL PAV MRK TY I (W) 4" (SLD)
B – PREFAB PAV MRK TY C (W) (BIKE SYML)
C – PREFAB PAV MRK TY C (W) (BIKE ARROW)


THIS DOCUMENT IS
RELEASED FOR THE
PURPOSE OF INTERIM
REVIEW UNDER THE
AUTHORITY OF MENA I.
SOULIMAN, P.E. 136203
ON APRIL 24, 2020. IT
IS NOT TO BE USED FOR
CONSTRUCTION, BIDDING
OR PERMIT PURPOSES.



The University of Texas at
TYLER

TYLER BIKE STRIPES
SPOKE 9A
SCALE: 1" = 100'


FED. AD. DIV. NO.	FEDERAL AID PROJECT NO.		SHT. NO.
6.	STP 2019 (290)		S9A-2
STATE	STATE DIST. NO.	COUNTY	
TEXAS	10	SMITH	
CONT.	SECT.	JOB	HIGHWAY NO.
0910	16	144	CS

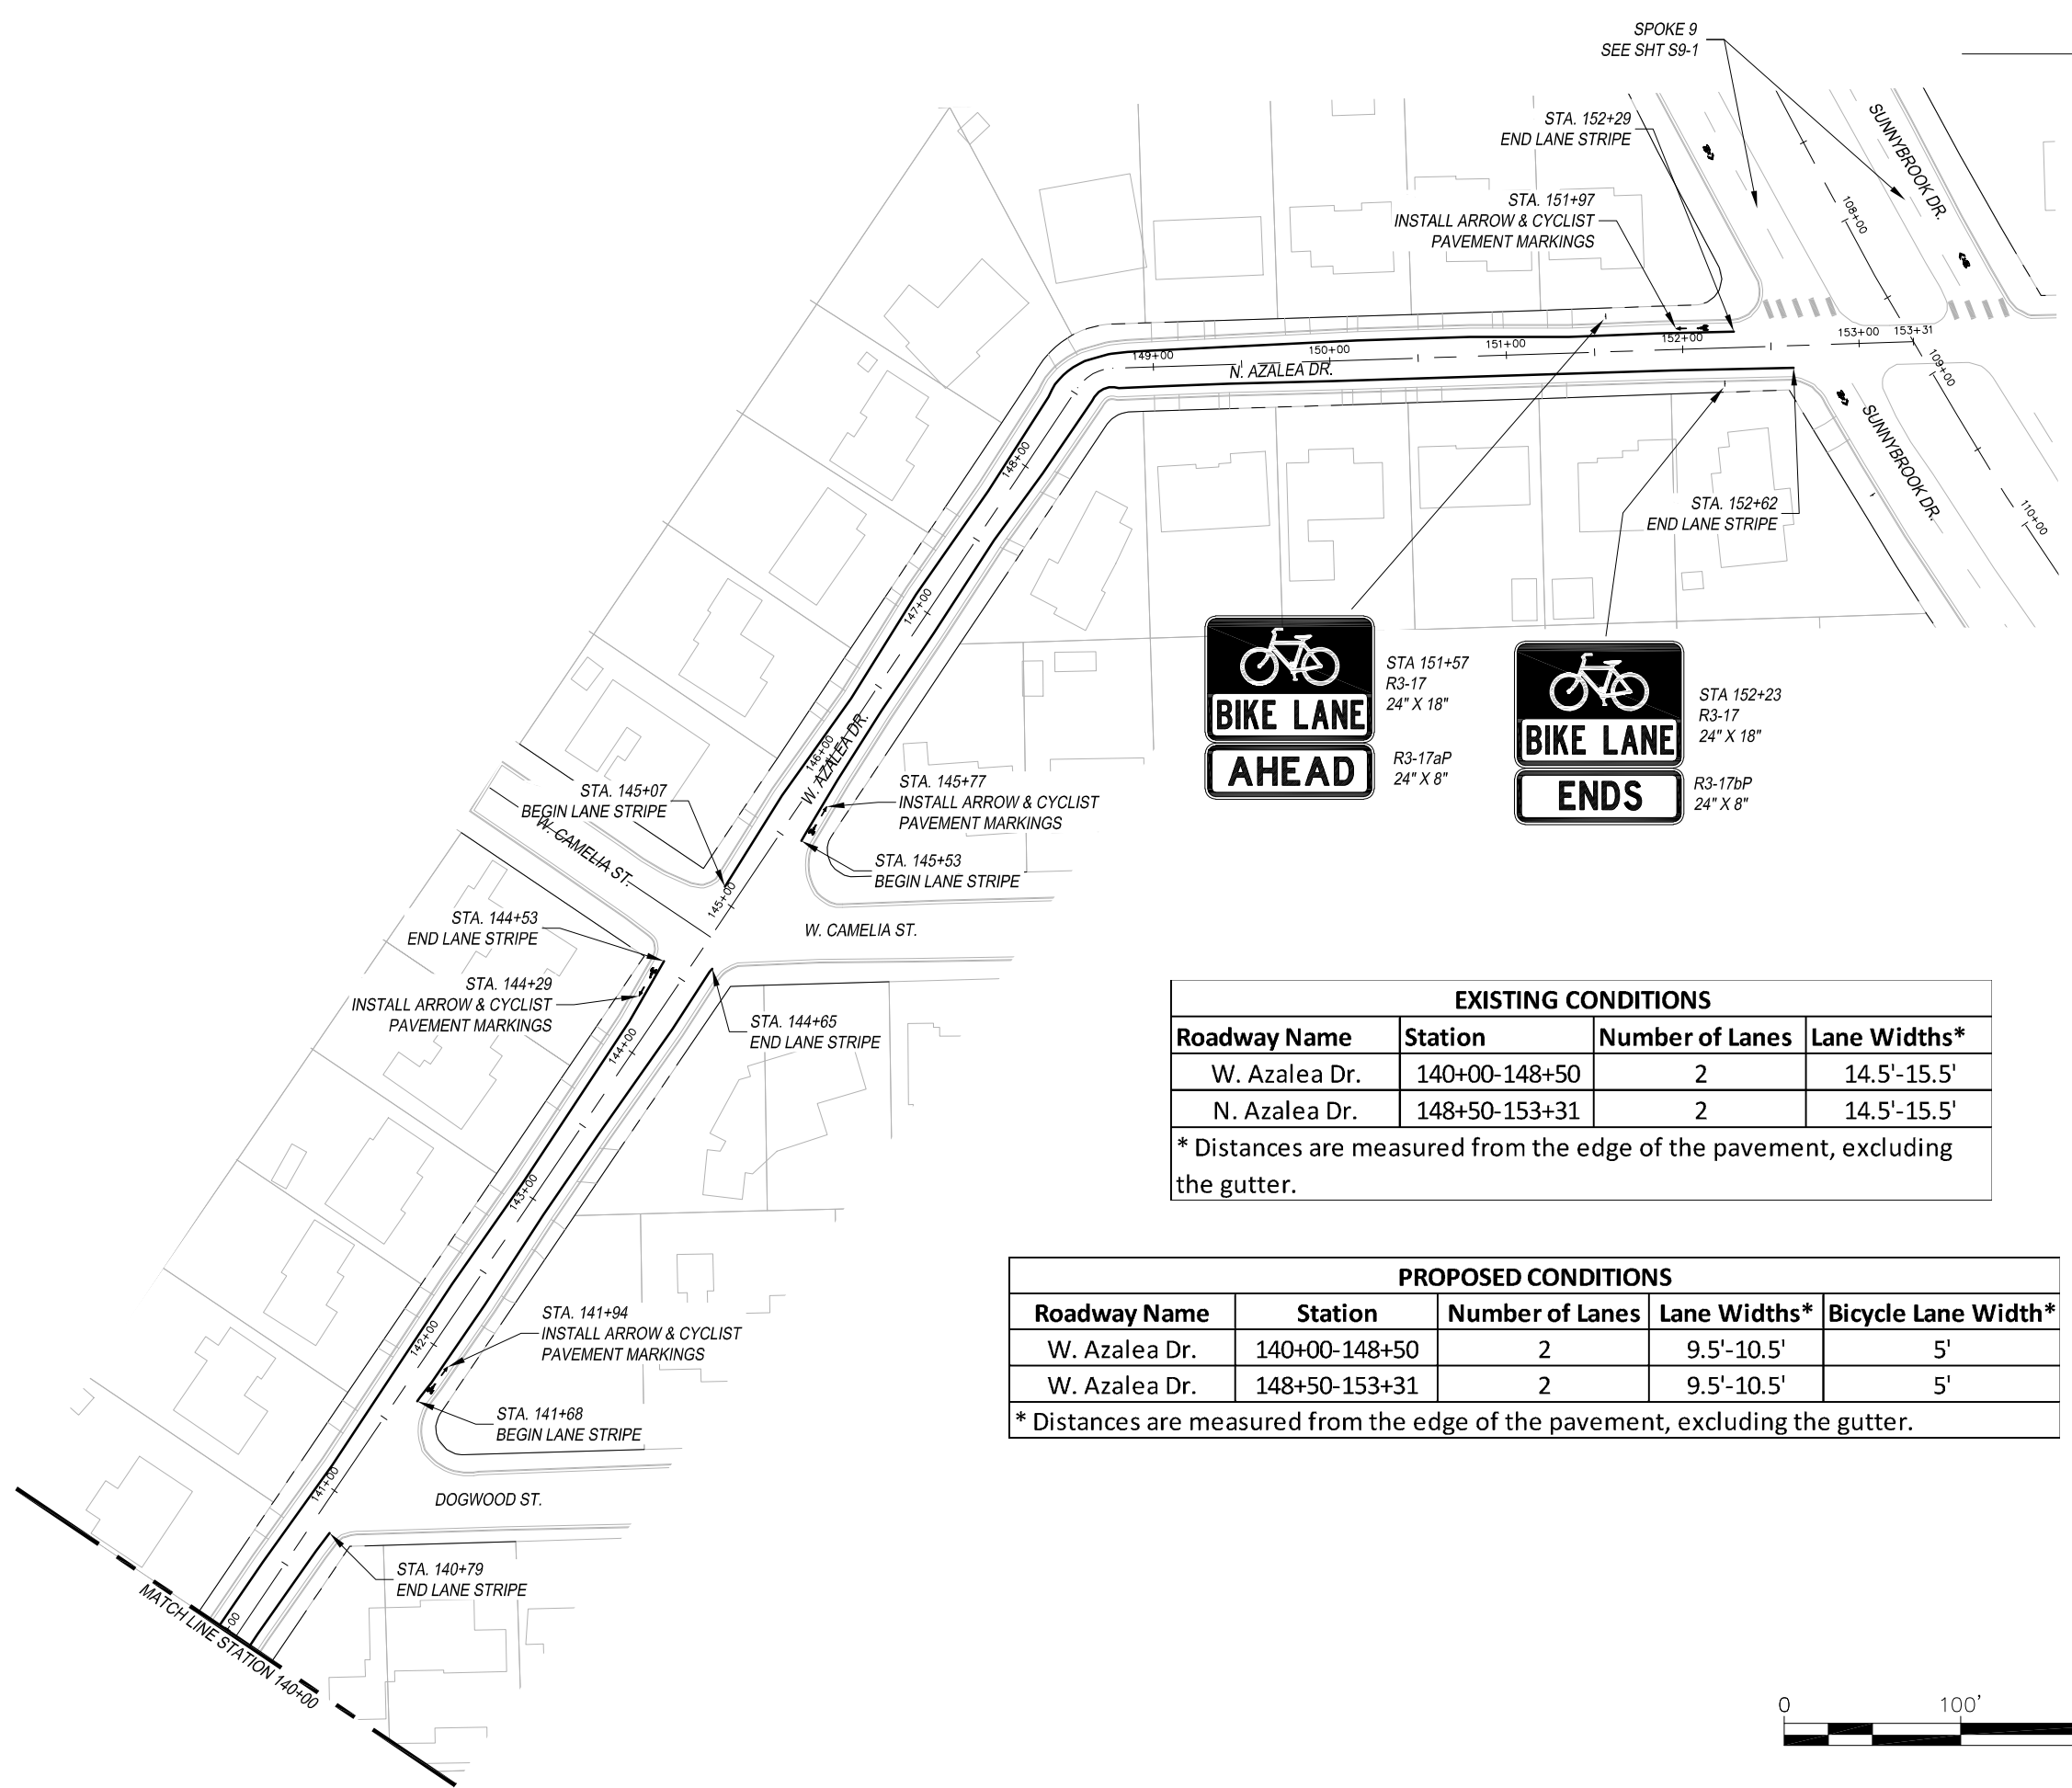

LEGEND

- EXISTING ROW
- PROPOSED SIGN

- NOTES:
- * CONTRACTOR TO VERIFY LOCATION OF EXISTING SIDEWALKS AND DRIVEWAYS
 - * CONTRACTOR TO VERIFY LOCATION OF EXISTING SIGNAGE TO ENSURE PROPER SIGN SPACING.

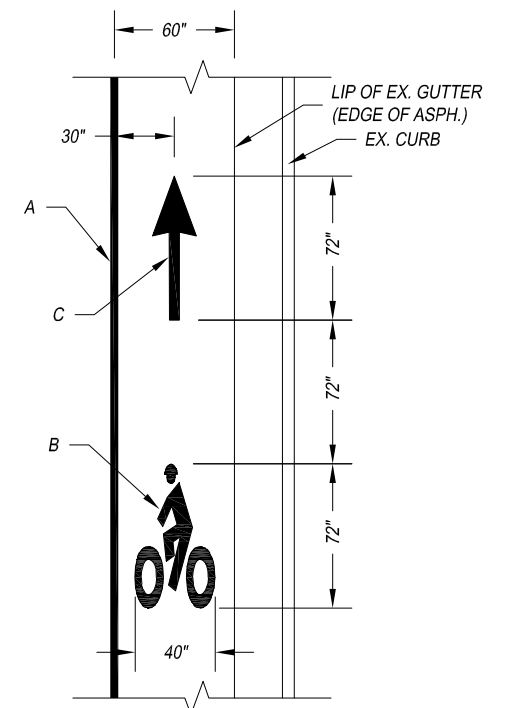

ARROW & CYCLIST
PAVEMENT MARKING DETAIL


- A – REFL PAV MRK TY I (W) 4" (SLD)
- B – PREFAB PAV MRK TY C (W) (BIKE SYML)
- C – PREFAB PAV MRK TY C (W) (BIKE ARROW)

EXISTING CONDITIONS			
Roadway Name	Station	Number of Lanes	Lane Widths*
W. Azalea Dr.	140+00-148+50	2	14.5'-15.5'
N. Azalea Dr.	148+50-153+31	2	14.5'-15.5'

* Distances are measured from the edge of the pavement, excluding the gutter.

PROPOSED CONDITIONS				
Roadway Name	Station	Number of Lanes	Lane Widths*	Bicycle Lane Width*
W. Azalea Dr.	140+00-148+50	2	9.5'-10.5'	5'
W. Azalea Dr.	148+50-153+31	2	9.5'-10.5'	5'

* Distances are measured from the edge of the pavement, excluding the gutter.

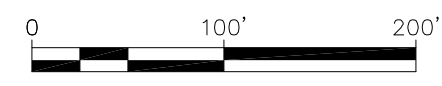


THIS DOCUMENT IS
RELEASED FOR THE
PURPOSE OF INTERIM
REVIEW UNDER THE
AUTHORITY OF MENA I.
SOULIMAN, P.E. 136203
ON APRIL 24, 2020. IT
IS NOT TO BE USED FOR
CONSTRUCTION, BIDDING
OR PERMIT PURPOSES.



TYLER BIKE STRIPES
SPOKE 9A
SCALE: 1" = 100'


FED. AD. DIV. NO.	FEDERAL AID PROJECT NO.		SHT. NO.
6.	STP 2019 (290)		S9A-3
STATE	STATE DIST. NO.	COUNTY	
TEXAS	10	SMITH	
CONT.	SECT.	JOB	HIGHWAY NO.
0910	16	144	CS

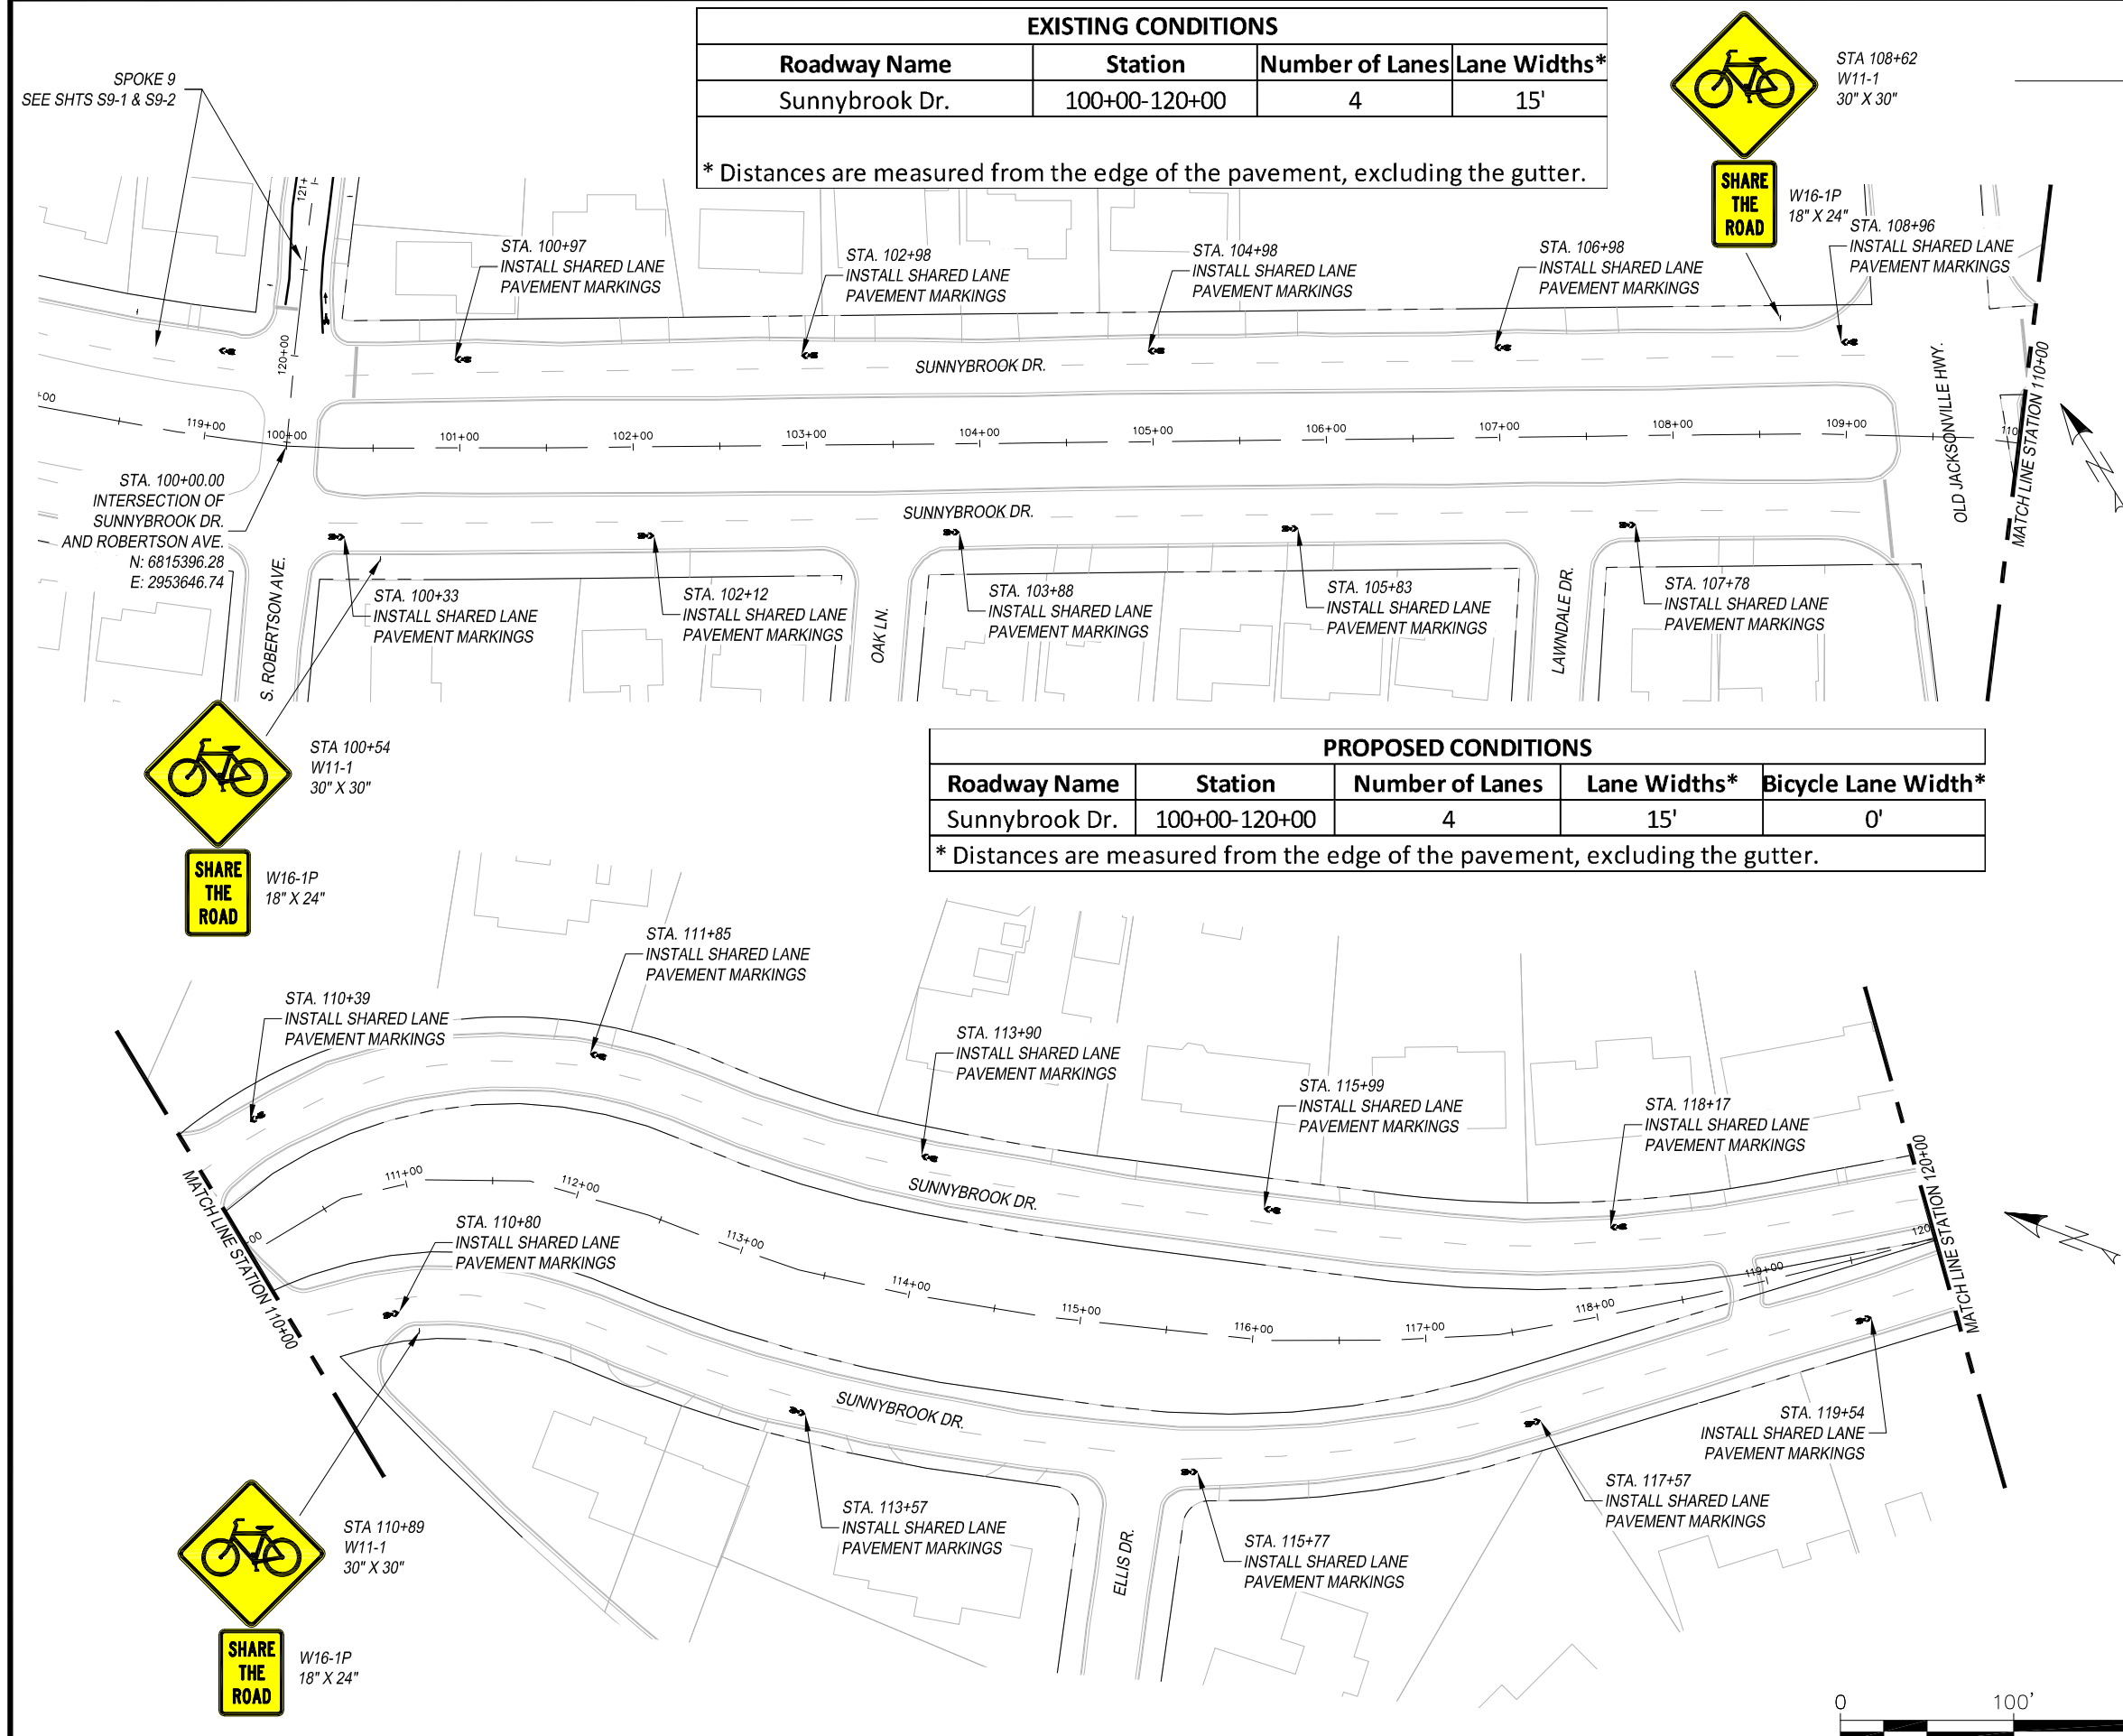

LEGEND

- EXISTING ROW
- PROPOSED SIGN

- NOTES:
- * CONTRACTOR TO VERIFY LOCATION OF EXISTING SIDEWALKS AND DRIVEWAYS
 - * CONTRACTOR TO VERIFY LOCATION OF EXISTING SIGNAGE TO ENSURE PROPER SIGN SPACING.

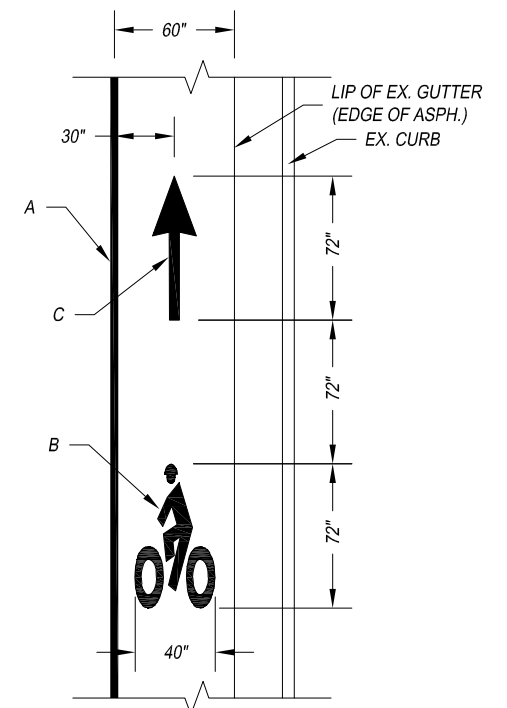


- A – REFL PAV MRK TY I (W) 4" (SLD)
B – PREFAB PAV MRK TY C (W) (BIKE SYML)
C – PREFAB PAV MRK TY C (W) (BIKE ARROW)

THIS DOCUMENT IS RELEASED FOR THE PURPOSE OF INTERIM REVIEW UNDER THE AUTHORITY OF MENA I. SOULIMAN, P.E. 136203 ON APRIL 24, 2020. IT IS NOT TO BE USED FOR CONSTRUCTION, BIDDING OR PERMIT PURPOSES.



TYLER BIKE STRIPES
SPOKE 9B
SCALE: 1" = 100'

FED. AD. DIV. NO.	FEDERAL AID PROJECT NO.		SHT. NO.
6.	STP 2019 (290)		S9B-1
STATE	STATE DIST. NO.	COUNTY	
TEXAS	10	SMITH	
CONT.	SECT.	JOB	HIGHWAY NO.
0910	16	144	CS

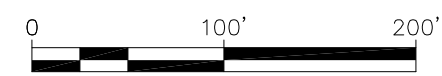



STA 121+35
R3-17
24" X 18"

R3-17bP
24" X 8"



STA 270+40
R3-17
24" X 18"

R3-17aP
24" X 8"

EXISTING CONDITIONS				
Roadway Name	Station	Number of Lanes	Lane Widths*	Parking Lane Width*
Sunnybrook Dr.	120+00-120+50	4	15'-15.5'	0'
Sunnybrook Dr.	120+50-121+50	2	27'-27.5'	0'
Sunnybrook Dr.	121+50-140+00	2	19.5'-20'	7'

* Distances are measured from the edge of the pavement, excluding the gutter.


PROPOSED CONDITIONS					
Roadway Name	Station	Number of Lanes	Lane Widths*	Bicycle Lane Width*	Parking Lane Width*
Sunnybrook Dr.	120+00-120+50	4	15'-15.5'	0'	0'
Sunnybrook Dr.	120+50-121+50	2	22'-22.5'	5'	0'
Sunnybrook Dr.	121+50-140+00	2	13.5'-14'	5'	7'

* Distances are measured from the edge of the pavement, excluding the gutter.

LEGEND

--- EXISTING ROW
--- PROPOSED SIGN

- NOTES:
- * CONTRACTOR TO VERIFY LOCATION OF EXISTING SIDEWALKS AND DRIVEWAYS
 - * CONTRACTOR TO VERIFY LOCATION OF EXISTING SIGNAGE TO ENSURE PROPER SIGN SPACING.

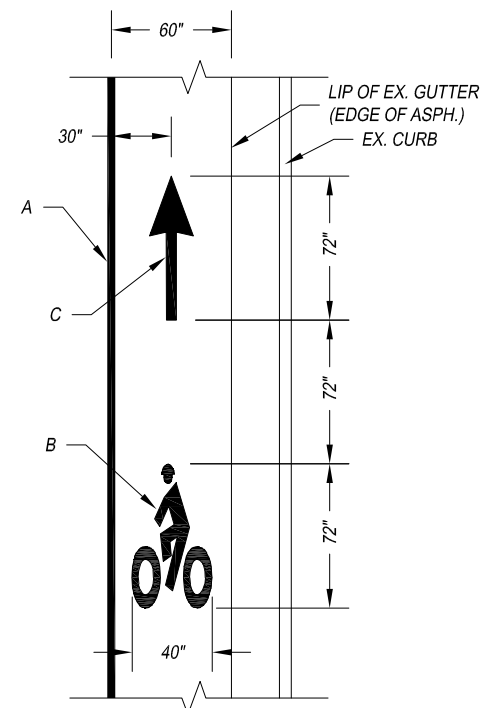

ARROW & CYCLIST
PAVEMENT MARKING DETAIL

- A – REFL PAV MRK TY I (W) 4" (SLD)
B – PREFAB PAV MRK TY C (W) (BIKE SYML)
C – PREFAB PAV MRK TY C (W) (BIKE ARROW)

THIS DOCUMENT IS
RELEASED FOR THE
PURPOSE OF INTERIM
REVIEW UNDER THE
AUTHORITY OF MENA I.
SOULIMAN, P.E. 136203
ON APRIL 24, 2020. IT
IS NOT TO BE USED FOR
CONSTRUCTION, BIDDING
OR PERMIT PURPOSES.



The University of Texas at
TYLER


TYLER BIKE STRIPES
SPOKE 9B
SCALE: 1" = 100'

FED. AD. DIV. NO.	FEDERAL AID PROJECT NO.		SHT. NO.
6.	STP 2019 (290)		S9B-2
STATE	STATE DIST. NO.	COUNTY	
TEXAS	10	SMITH	
CONT.	SECT.	JOB	HIGHWAY NO.
0910	16	144	CS

LEGEND

--- EXISTING ROW
 ○ PROPOSED SIGN

- NOTES:
- * CONTRACTOR TO VERIFY LOCATION OF EXISTING SIDEWALKS AND DRIVEWAYS
 - * CONTRACTOR TO VERIFY LOCATION OF EXISTING SIGNAGE TO ENSURE PROPER SIGN SPACING.

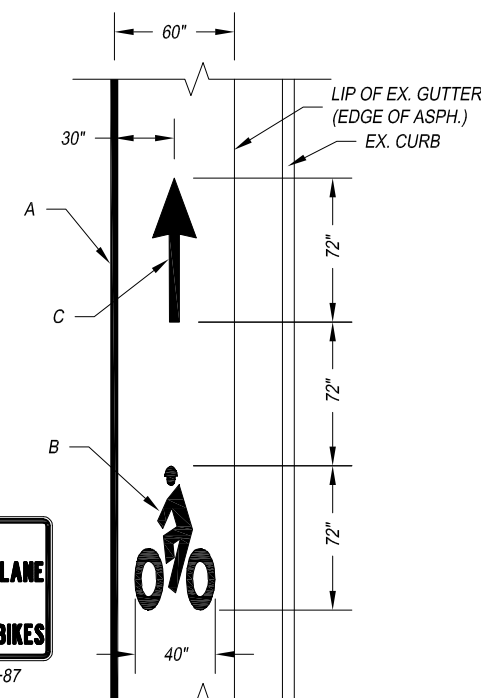

ARROW & CYCLIST
PAVEMENT MARKING DETAIL

- A - REFL PAV MRK TY I (W) 4" (SLD)
 B - PREFAB PAV MRK TY C (W) (BIKE SYML)
 C - PREFAB PAV MRK TY C (W) (BIKE ARROW)

THIS DOCUMENT IS
RELEASED FOR THE
PURPOSE OF INTERIM
REVIEW UNDER THE
AUTHORITY OF MENA I.
SOULIMAN, P.E. 136203
ON APRIL 24, 2020. IT
IS NOT TO BE USED FOR
CONSTRUCTION, BIDDING
OR PERMIT PURPOSES.




The University of Texas at
TYLER

TYLER BIKE STRIPES
 SPOKE 9B
 SCALE: 1" = 100'

P
24"


FED. AD. DIV. NO.	FEDERAL AID PROJECT NO.			SHT. NO.
6.	STP 2019 (290)			S9B-
STATE	STATE DIST. NO.	COUNTY		
TEXAS	10	SMITH		
CONT.	SECT.	JOB	HIGHWAY NO.	
0910	16	144	CS	

SEE SHEET S9B-4
FOR LANE WIDTH TABLES

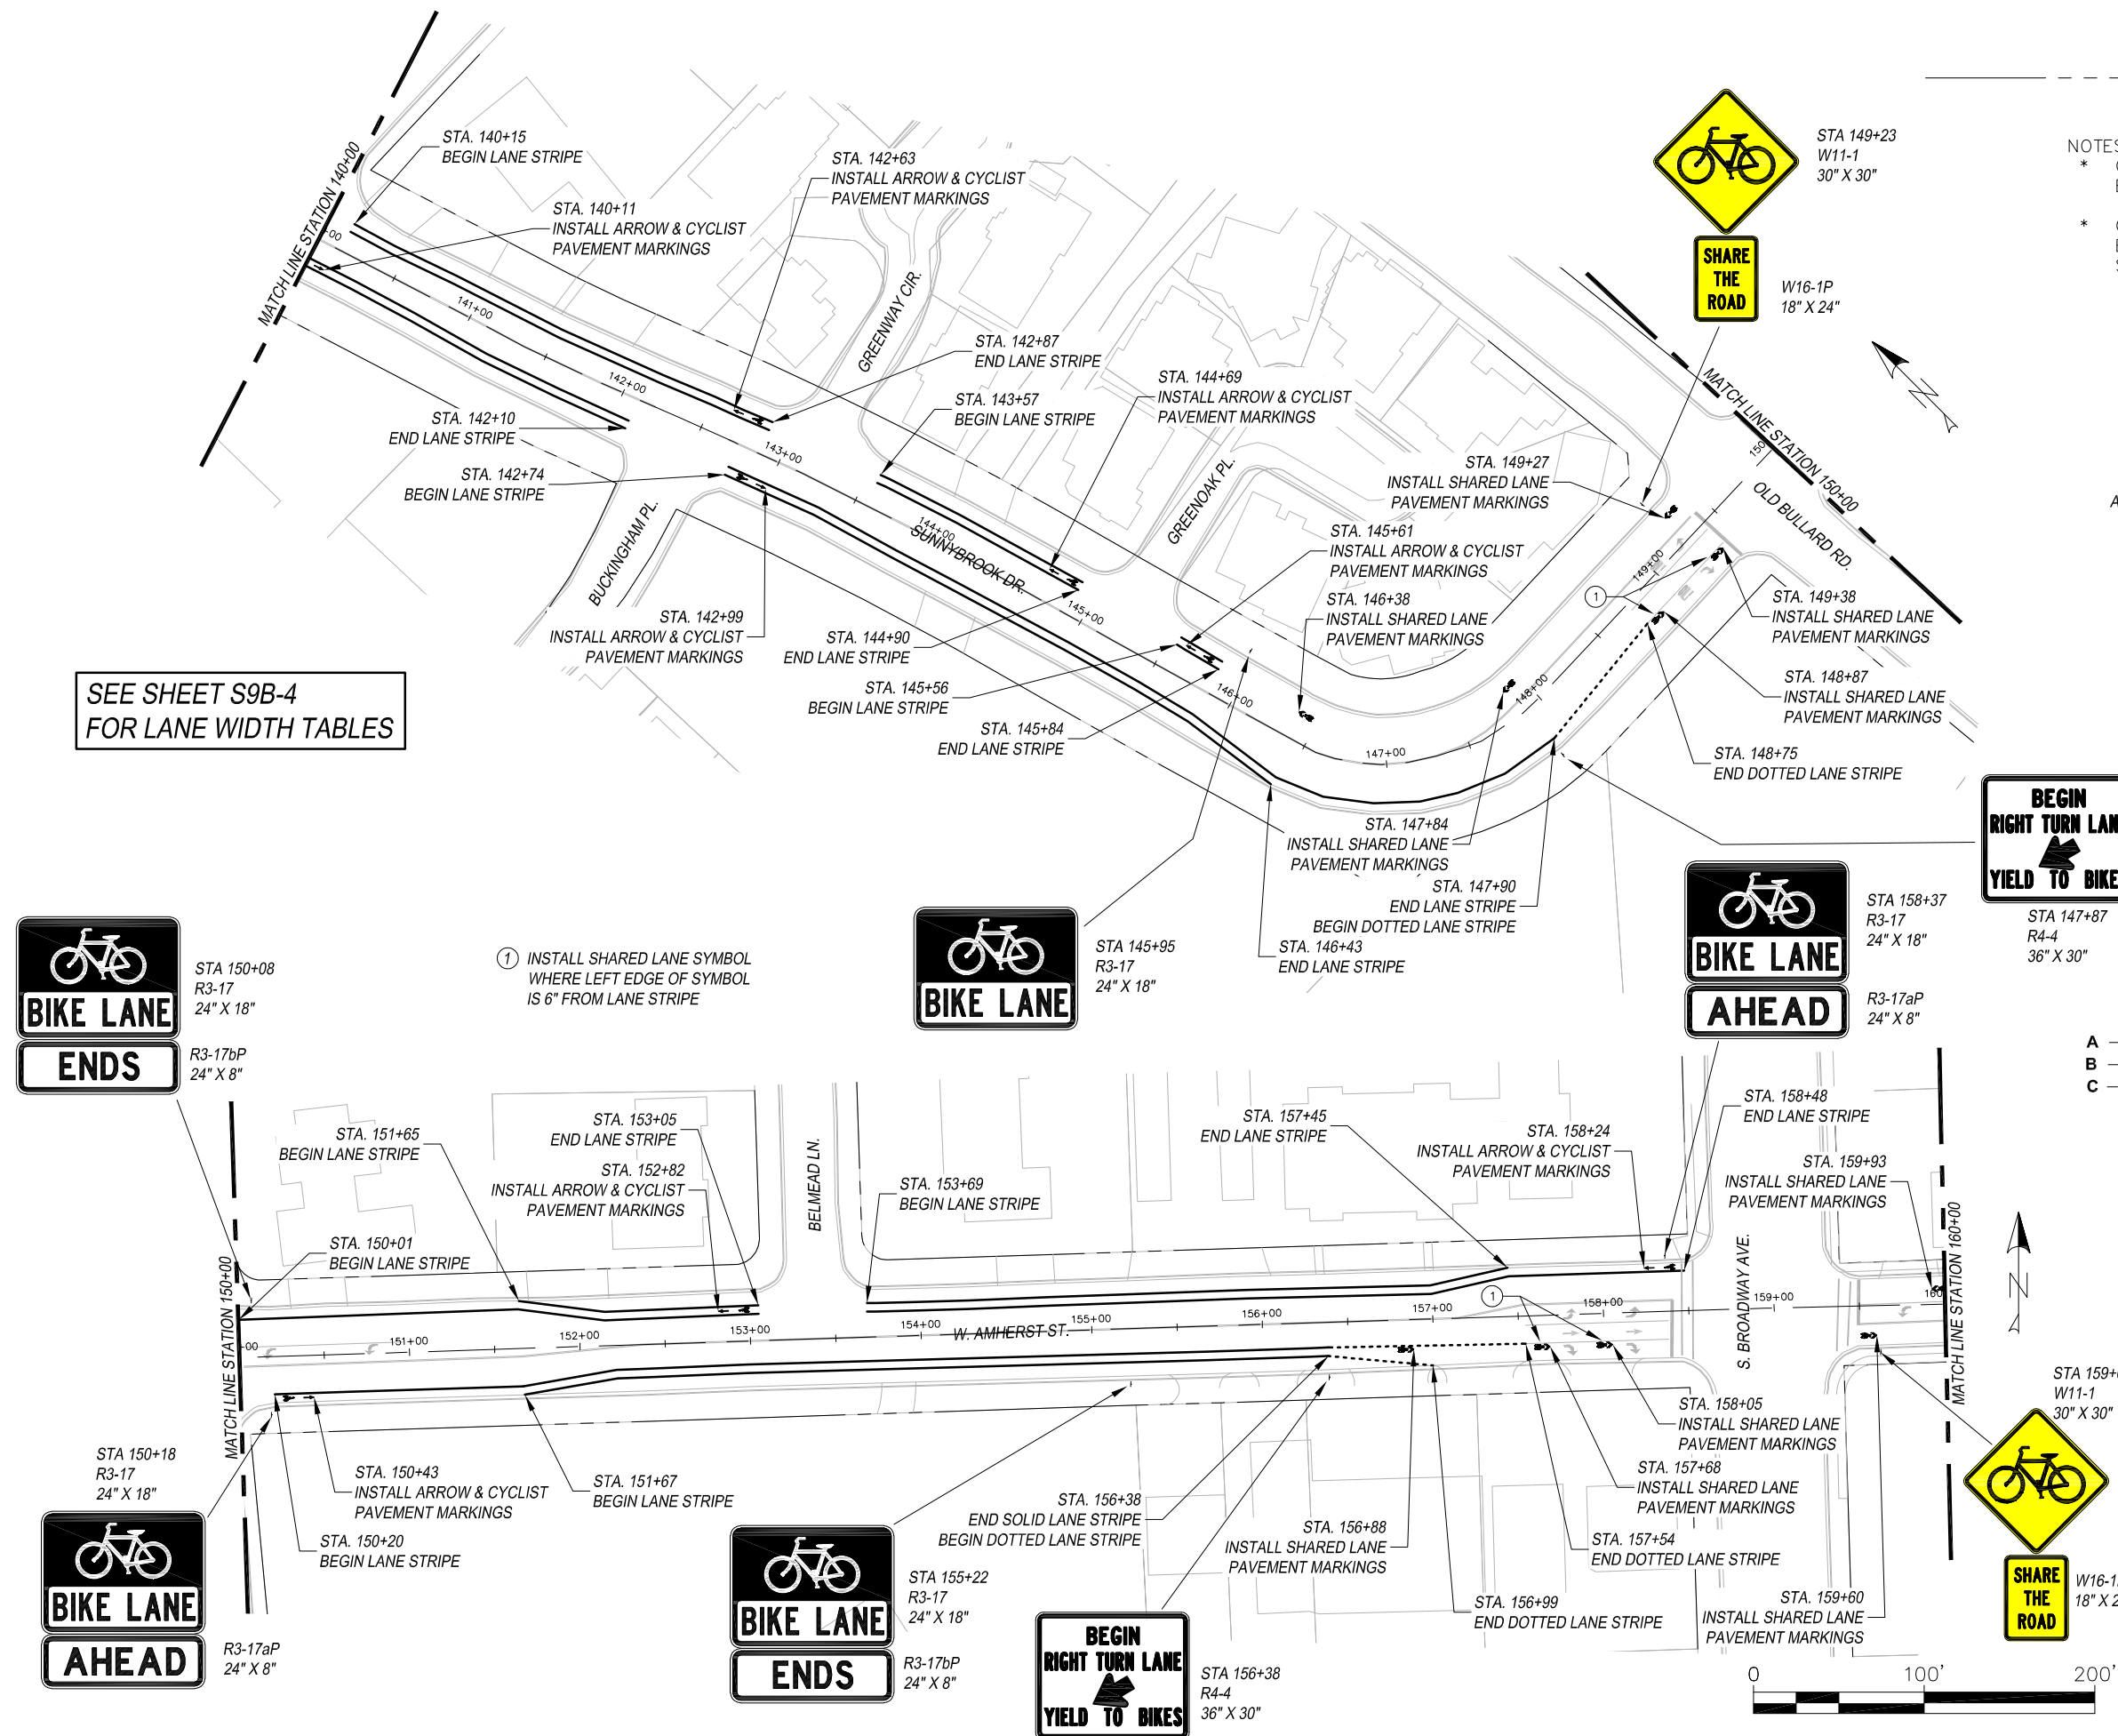


EXISTING CONDITIONS			
Roadway Name	Station	Number of Lanes	Lane Widths*
W. Amherst Dr.	160+00-166+00	3	12.5'-13'
W. Amherst Dr.	166+00-169+85	2	15'-15.5'

* Distances are measured from the edge of the pavement, excluding the gutter.

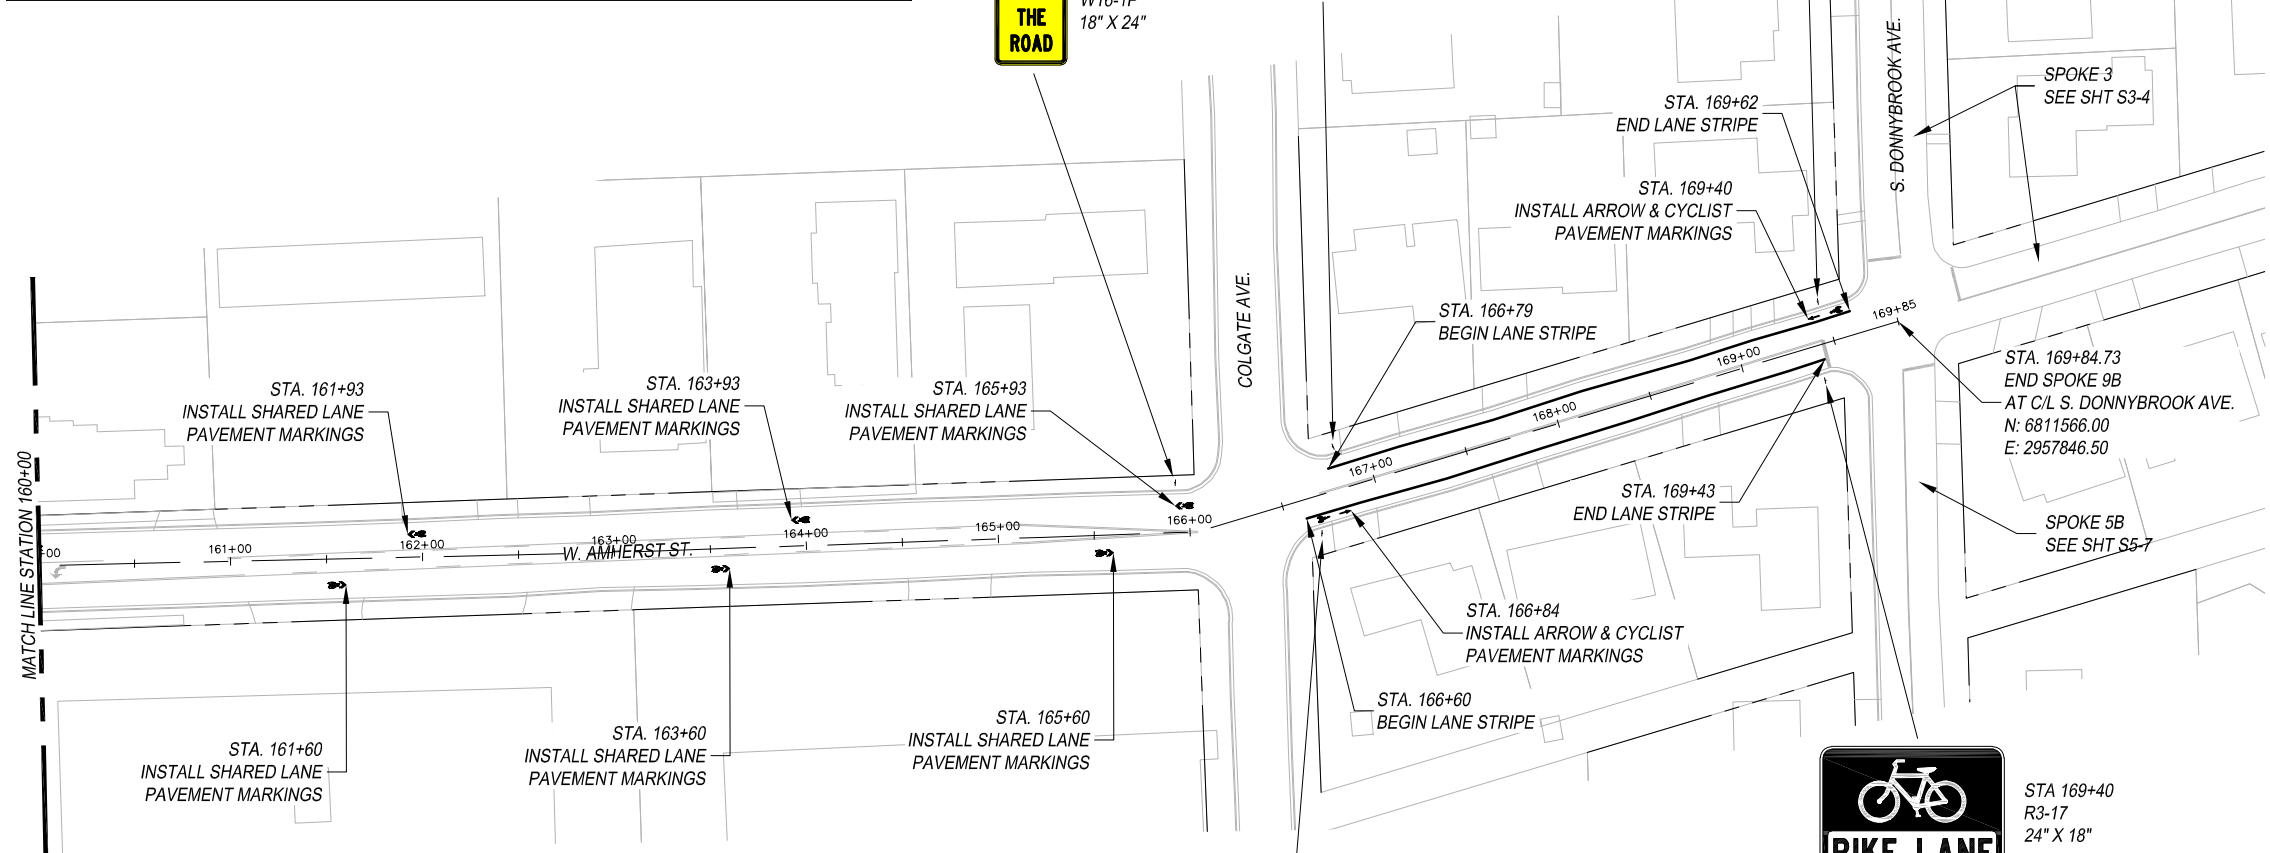


PROPOSED CONDITIONS				
Roadway Name	Station	Number of Lanes	Lane Widths*	Bicycle Lane Width*
E. Amherst Dr.	160+00-166+00	3	12.5'-13'	0'
E. Amherst Dr.	166+00-169+85	2	10'-10.5'	5'

* Distances are measured from the edge of the pavement, excluding the gutter.

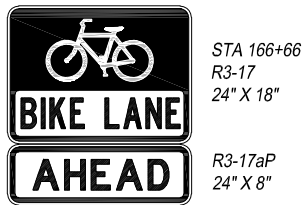

- NOTES:
- * CONTRACTOR TO VERIFY LOCATION OF EXISTING SIDEWALKS AND DRIVEWAYS
 - * CONTRACTOR TO VERIFY LOCATION OF EXISTING SIGNAGE TO ENSURE PROPER SIGN SPACING.

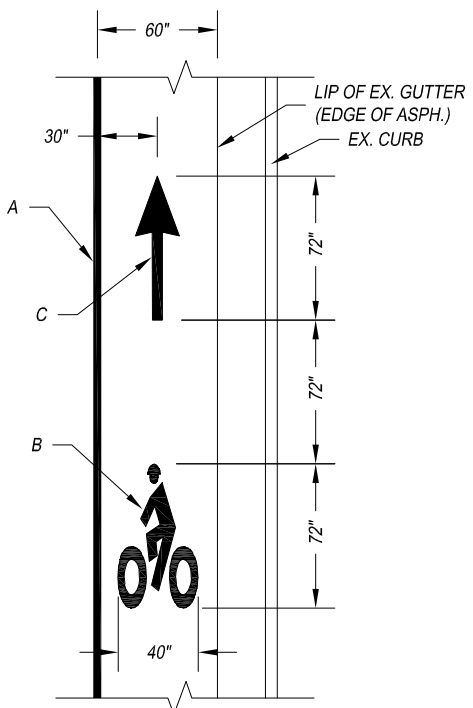

- ARROW & CYCLIST
PAVEMENT MARKING DETAIL
- A – REFL PAV MRK TY I (W) 4" (SLD)
- B – PREFAB PAV MRK TY C (W) (BIKE SYML)
- C – PREFAB PAV MRK TY C (W) (BIKE ARROW)

THIS DOCUMENT IS RELEASED FOR THE PURPOSE OF INTERIM REVIEW UNDER THE AUTHORITY OF MENA I. SOULIMAN, P.E. 136203 ON APRIL 24, 2020. IT IS NOT TO BE USED FOR CONSTRUCTION, BIDDING OR PERMIT PURPOSES.

CITY OF TYLER

SEE SHEET S9B-3

EXISTING CONDITIONS				
Roadway Name	Station	Number of Lanes	Lane Widths*	Parking Lane Width*
Sunnybrook Dr.	140+00-146+00	2	20.5'-21'	7'
Sunnybrook Dr.	146+00-147+00	2	27.5'	0'
W. Amherst Dr.	147+00-148+50	2	20'-21'	0'
W. Amherst Dr.	147+00-150+00	4	14'	0'
W. Amherst Dr.	150+00-152+50	3	18'	0'
W. Amherst Dr.	152+50-157+50	2	20'-21'	7'
W. Amherst Dr. (East Bound)	157+50-158+50	3	10.5'-13.5'	0'
W. Amherst Dr. (West Bound)	157+50-158+50	1	15'-16'	0'
W. Amherst Dr.	158+50-160+00	3	12.5'-13'	0'

* Distances are measured from the edge of the pavement, excluding the gutter.

SEE SHEET S9B-3

PROPOSED CONDITIONS					
Roadway Name	Station	Number of Lanes	Lane Widths*	Bicycle Lane Width*	Parking Lane Width*
Sunnybrook Dr.	140+00-146+00	2	14.5'-15'	5'	7'
Sunnybrook Dr.	146+00-147+00	2	22'	0'	0'
W. Amherst Dr.	147+00-148+50	2	14'-15'	0'	0'
W. Amherst Dr.	147+00-150+00	4	11.5'	0'	0'
W. Amherst Dr.	150+00-152+50	3	13'	5'	0'
W. Amherst Dr.	152+50-157+50	2	14'-15'	5'	7'
W. Amherst Dr.	157+50-158+50	4	10.5'-13.5'	0'	0'
W. Amherst Dr.	157+50-158+50	4	10'-11'	5'	0'
E. Amherst Dr.	158+50-160+00	3	9'-9.5'	5'	0'

* Distances are measured from the edge of the pavement, excluding the gutter.

The University of Texas at
TYLER

TYLER BIKE STRIPES
SPOKE 9B
SCALE: 1" = 100'

FED. AD. DIV. NO.	FEDERAL AID PROJECT NO.	SHT. NO.	
6.	STP 2019 (290)	S9B-4	
STATE	STATE DIST. NO.	COUNTY	
TEXAS	10	SMITH	
CONT.	SECT.	JOB	HIGHWAY NO.
0910	16	144	CS