


THIS DOCUMENT IS RELEASED FOR THE PURPOSE OF INTERIM REVIEW UNDER THE AUTHORITY OF MENA I. SOULIMAN, P.E. 136203 ON APRIL 24, 2020. IT IS NOT TO BE USED FOR CONSTRUCTION, BIDDING OR PERMIT PURPOSES.

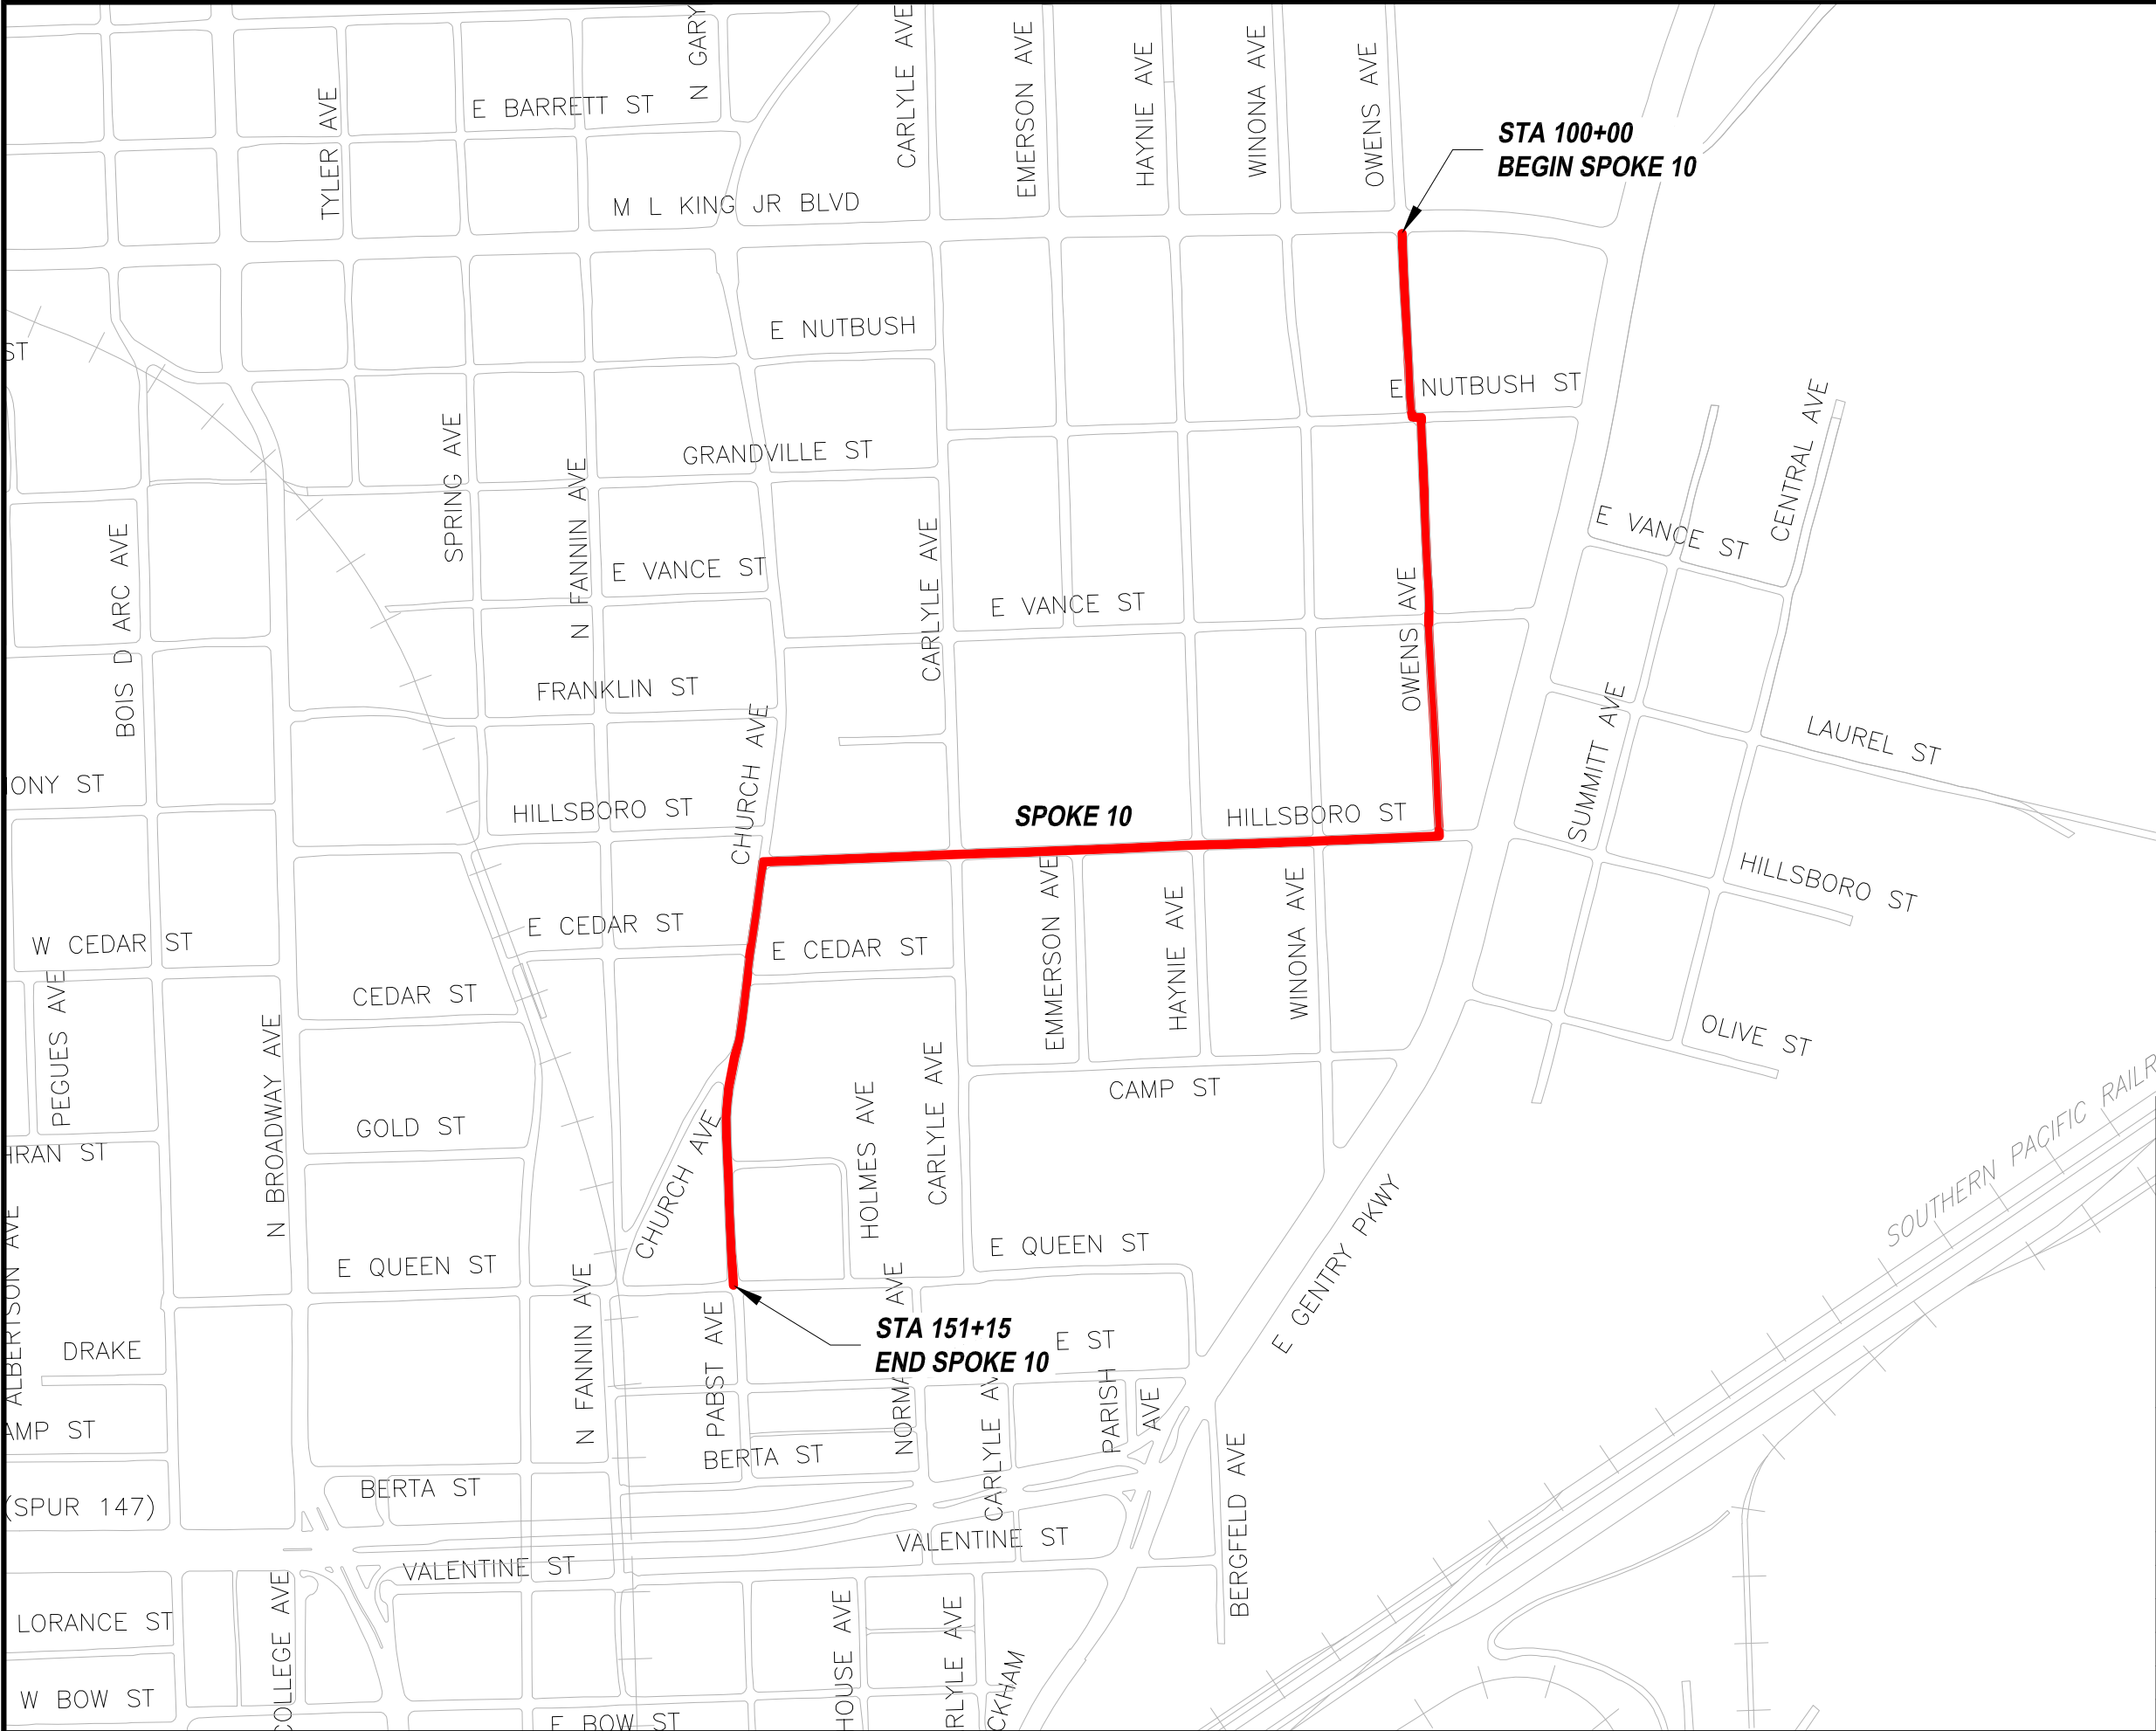

TYLER BIKE STRIPES
SPOKE 10 VICINITY MAP

FED. AD. DIV. NO.	FEDERAL AID PROJECT NO.		SHT. NO.
6.	STP 2019 (290)		S10-0
STATE	STATE DIST. NO.	COUNTY	
TEXAS	10	SMITH	
CONT.	SECT.	JOB	HIGHWAY NO.
0910	16	144	CS

EXISTING CONDITIONS			
Roadway Name	Station	Number of Lanes	Lane Widths*
N. Owens Ave.	100+00-105+00	2	11.5'-15'
N. Owens Ave.	105+00-118+00	2	10'-13'
E. Hillsboro St.	118+00-120+00	2	15'-15.5'

* Distances are measured from the edge of the pavement, excluding the gutter.

PROPOSED CONDITIONS				
Roadway Name	Station	Number of Lanes	Lane Widths*	Bicycle Lane Width*
N. Owens Ave.	100+00-105+00	2	11.5'-15'	0'
N. Owens Ave.	105+00-118+00	2	10'-13'	0'
E. Hillsboro St.	118+00-120+00	2	10'-10.5'	5'

* Distances are measured from the edge of the pavement, excluding the gutter.




LEGEND

— — — EXISTING ROW

— ○ — PROPOSED SIGN

NOTES:

- * CONTRACTOR TO VERIFY LOCATION OF EXISTING SIDEWALKS AND DRIVEWAYS
- * CONTRACTOR TO VERIFY LOCATION OF EXISTING SIGNAGE TO ENSURE PROPER SIGN SPACING.

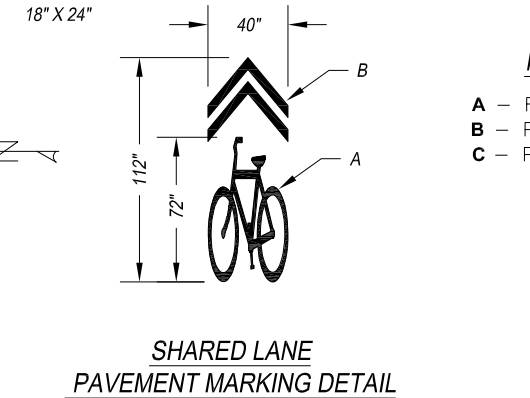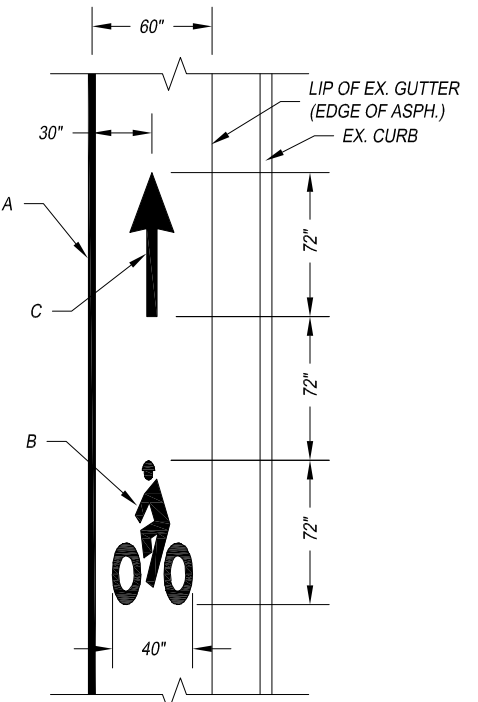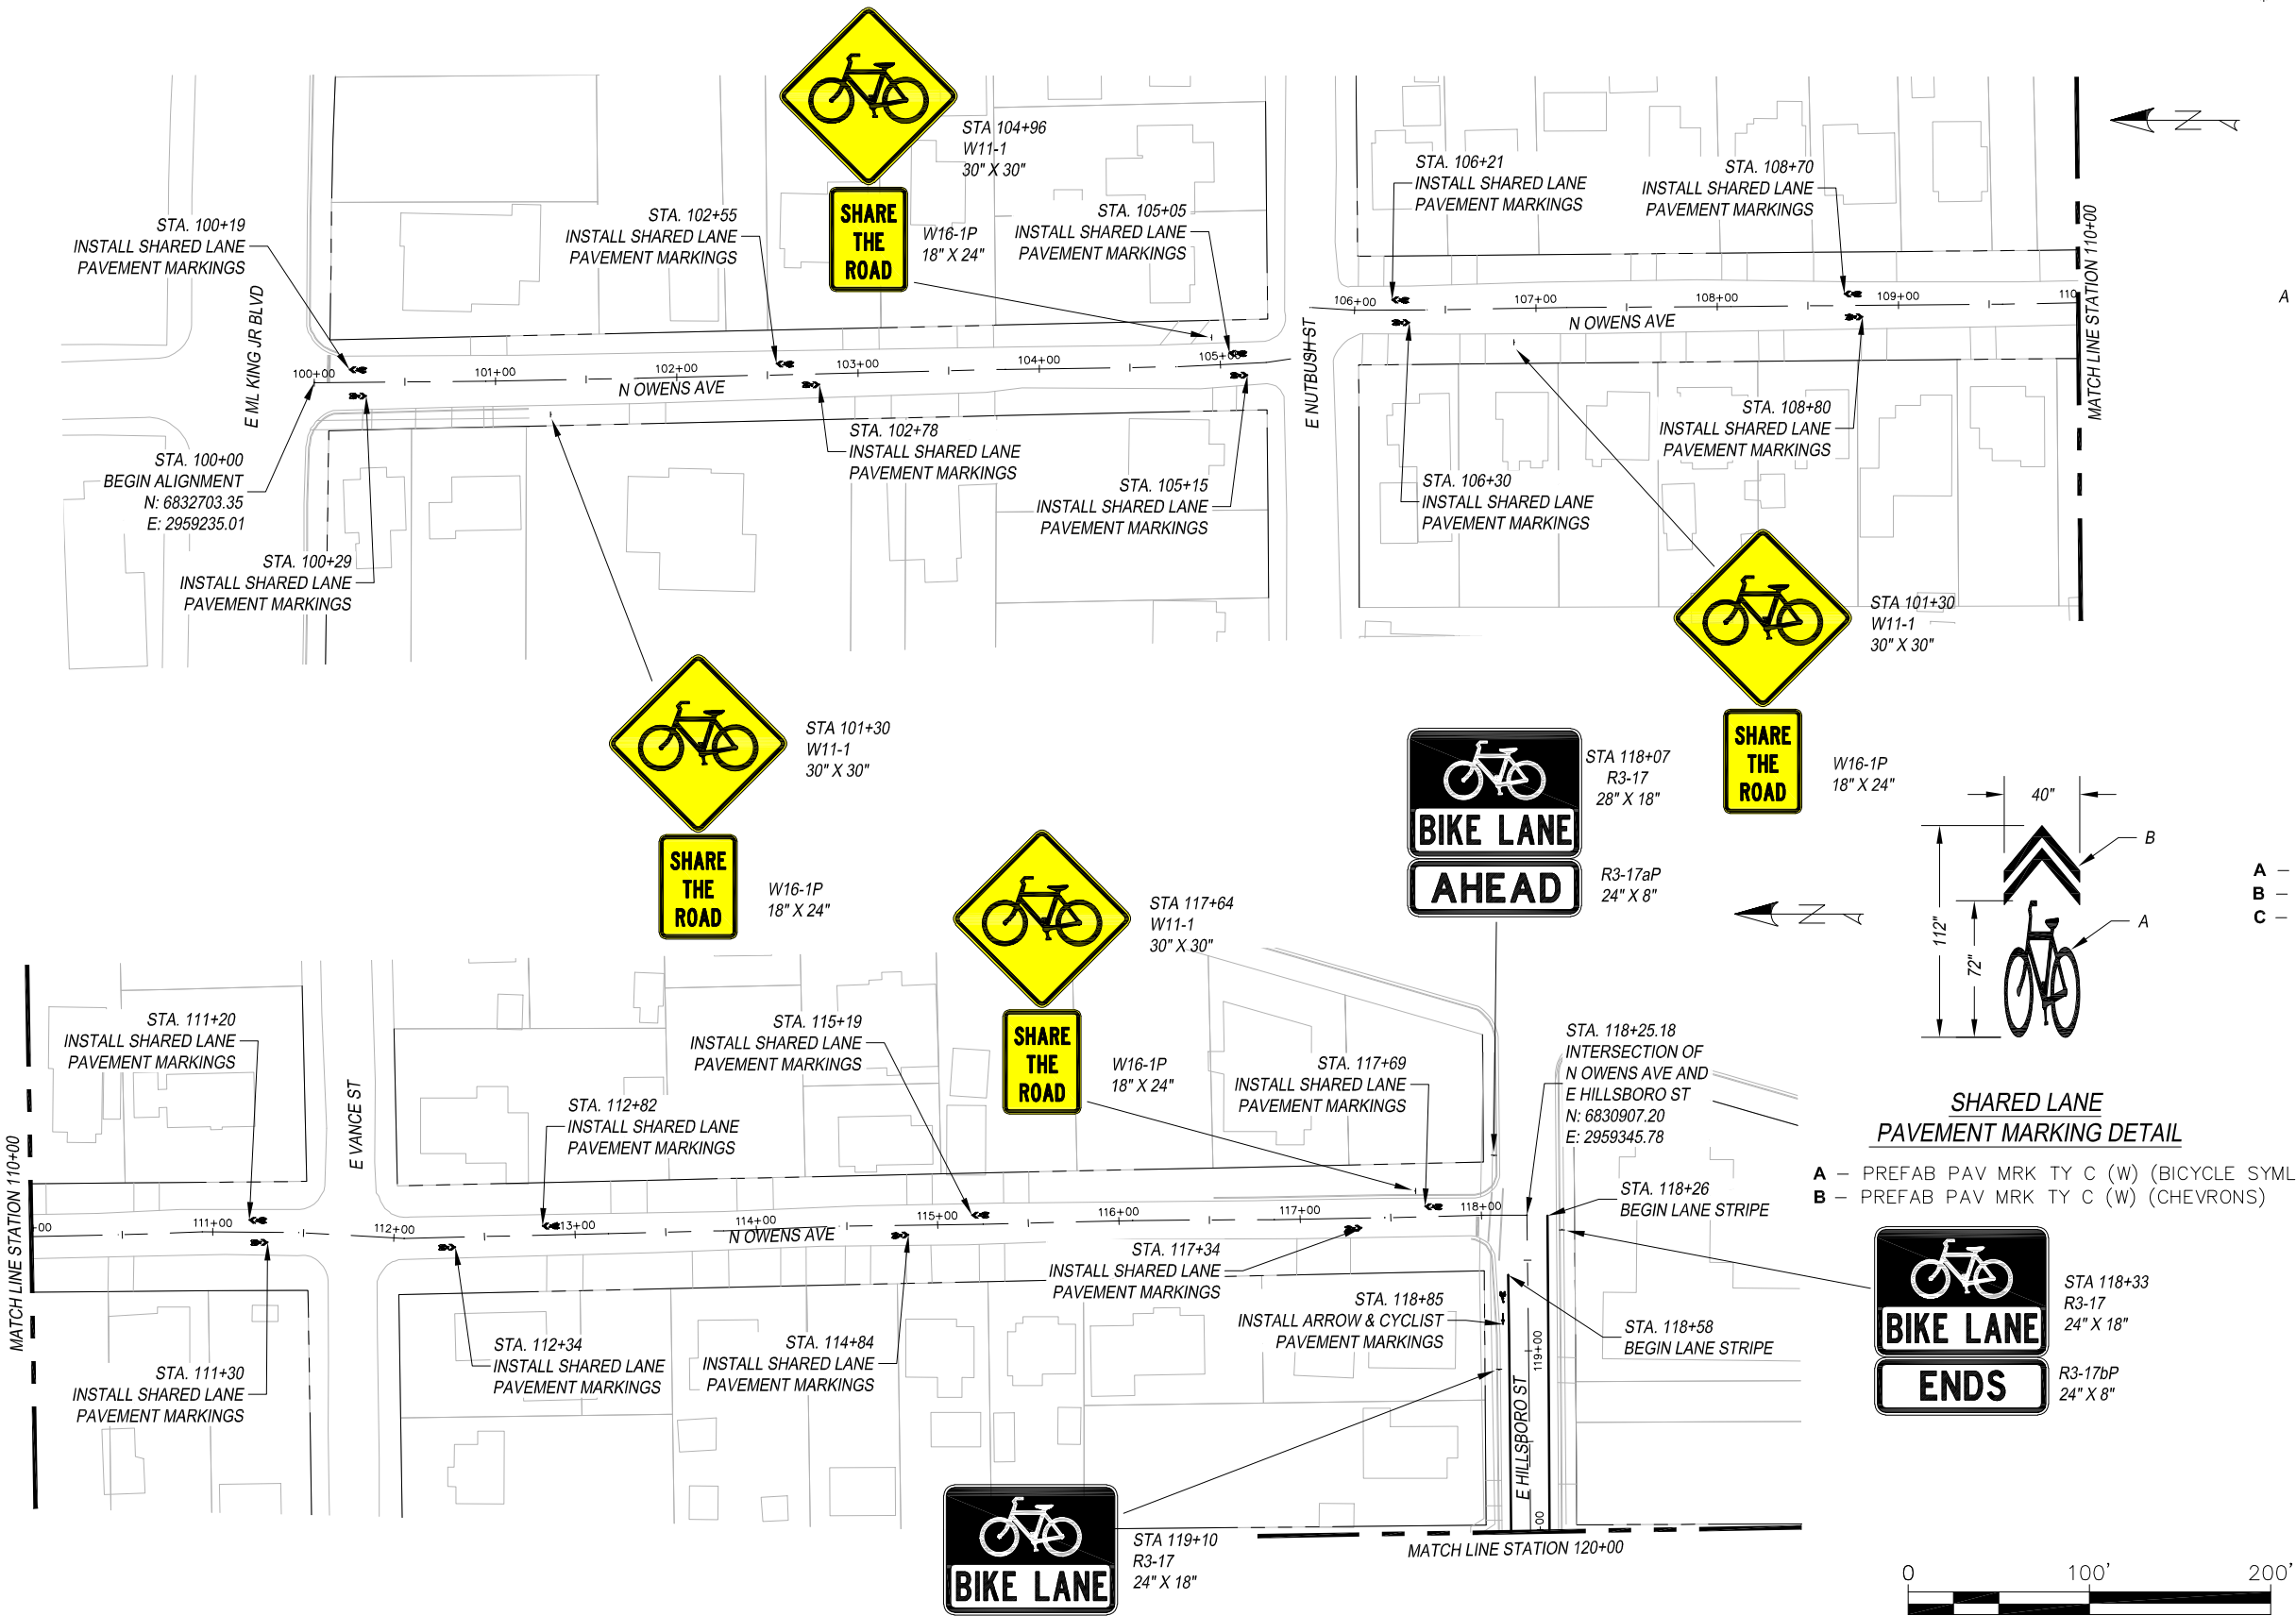

- A — REFL PAV MRK TY I (W) 4" (SLD)
- B — PREFAB PAV MRK TY C (W) (BIKE SYML)
- C — PREFAB PAV MRK TY C (W) (BIKE ARROW)

THIS DOCUMENT IS RELEASED FOR THE PURPOSE OF INTERIM REVIEW UNDER THE AUTHORITY OF MENA I. SOULIMAN, P.E. 136203 ON APRIL 24, 2020. IT IS NOT TO BE USED FOR CONSTRUCTION, BIDDING OR PERMIT PURPOSES.

CITY OF TYLER

The University of Texas at TYLER

TYLER BIKE STRIPES

SPOKE 10

SCALE: 1" = 100'

FED. AD. DIV. NO.	FEDERAL AID PROJECT NO.		SHT. NO.
6.	STP 2019 (290)		S10-1
STATE	STATE DIST. NO.	COUNTY	
TEXAS	10	SMITH	
CONT.	SECT.	JOB	HIGHWAY NO.
0910	16	144	CS

EXISTING CONDITIONS			
Roadway Name	Station	Number of Lanes	Lane Widths*
E. Hillsboro St.	120+00-138+00	2	15'-15.5'
N. Church Ave.	138+00-140+00	2	12'

* Distances are measured from the edge of the pavement, excluding the gutter.



PROPOSED CONDITIONS				
Roadway Name	Station	Number of Lanes	Lane Widths*	Bicycle Lane Width*
E. Hillsboro St.	120+00-138+00	2	10'-10.5'	5'
N. Church Ave.	138+00-140+00	2	12'	0'

* Distances are measured from the edge of the pavement, excluding the gutter.

LEGEND

— — — EXISTING ROW
— ○ — PROPOSED SIGN

- NOTES:
- * CONTRACTOR TO VERIFY LOCATION OF EXISTING SIDEWALKS AND DRIVEWAYS
 - * CONTRACTOR TO VERIFY LOCATION OF EXISTING SIGNAGE TO ENSURE PROPER SIGN SPACING.

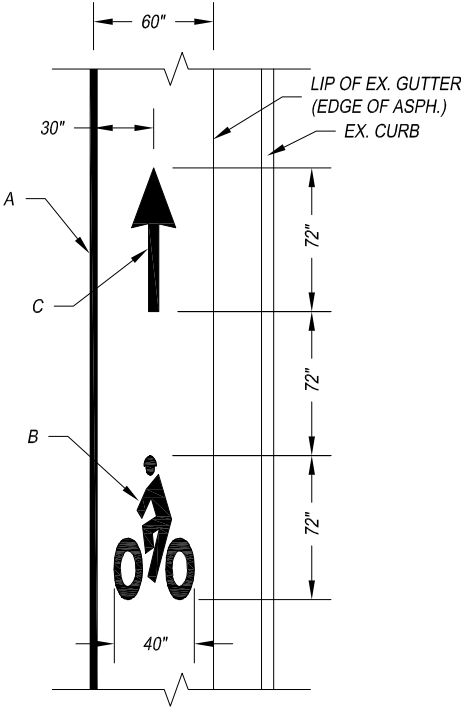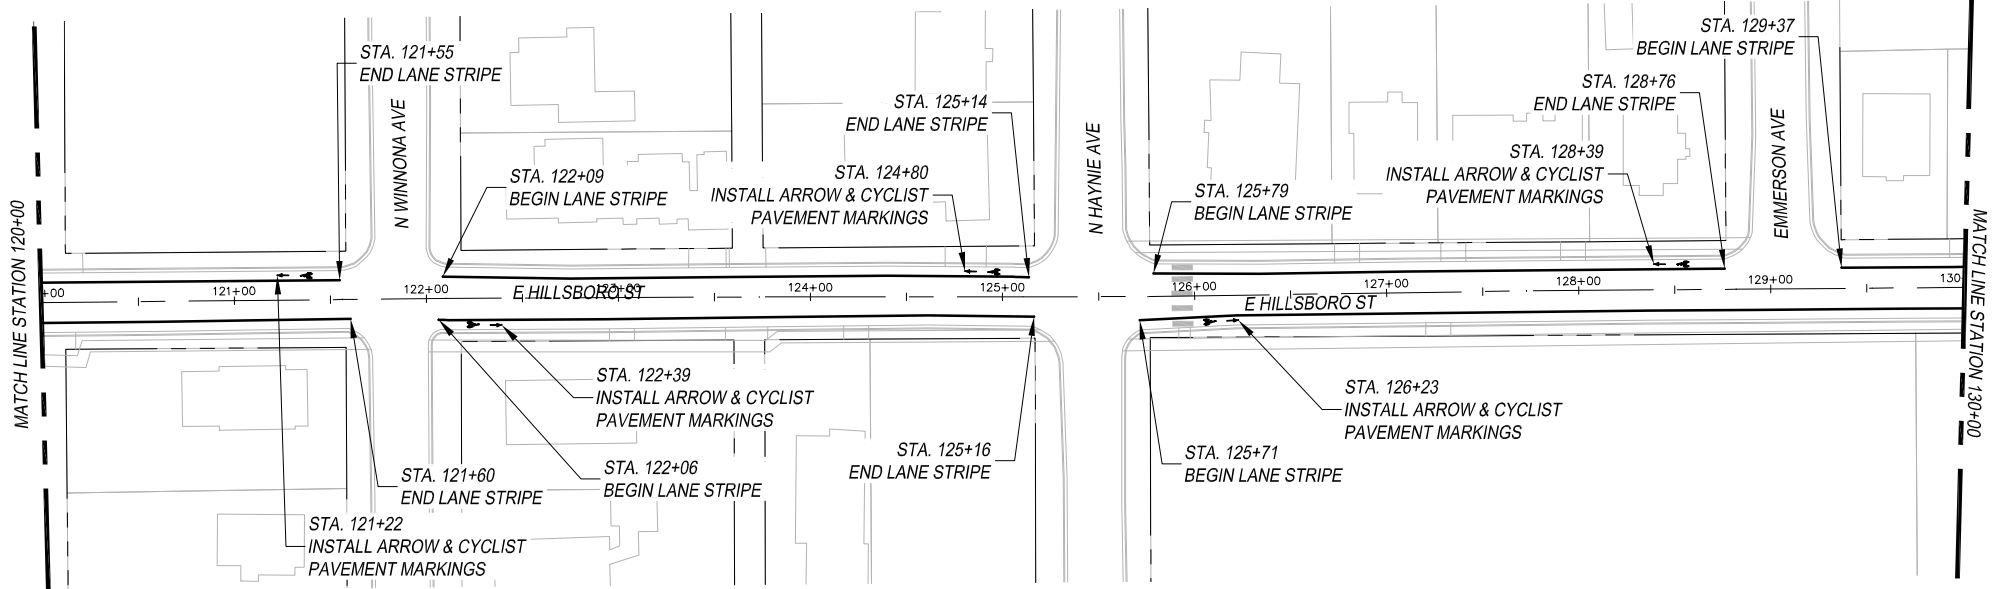

ARROW & CYCLIST
PAVEMENT MARKING DETAIL

- A — REFL PAV MRK TY I (W) 4" (SLD)
B — PREFAB PAV MRK TY C (W) (BIKE SYML)
C — PREFAB PAV MRK TY C (W) (BIKE ARROW)



THIS DOCUMENT IS
RELEASED FOR THE
PURPOSE OF INTERIM
REVIEW UNDER THE
AUTHORITY OF MENA I.
SOULIMAN, P.E. 136203
ON APRIL 24, 2020. IT
IS NOT TO BE USED FOR
CONSTRUCTION, BIDDING
OR PERMIT PURPOSES.



The University of Texas at
TYLER

TYLER BIKE STRIPES
SPOKE 10
SCALE: 1" = 100'

FED. AD. DIV. NO.	FEDERAL AID PROJECT NO.		SHT. NO.
6.	STP 2019 (290)		S10-2
STATE	STATE DIST. NO.	COUNTY	
TEXAS	10	SMITH	
CONT.	SECT.	JOB	HIGHWAY NO.
0910	16	144	CS

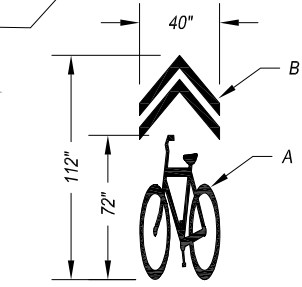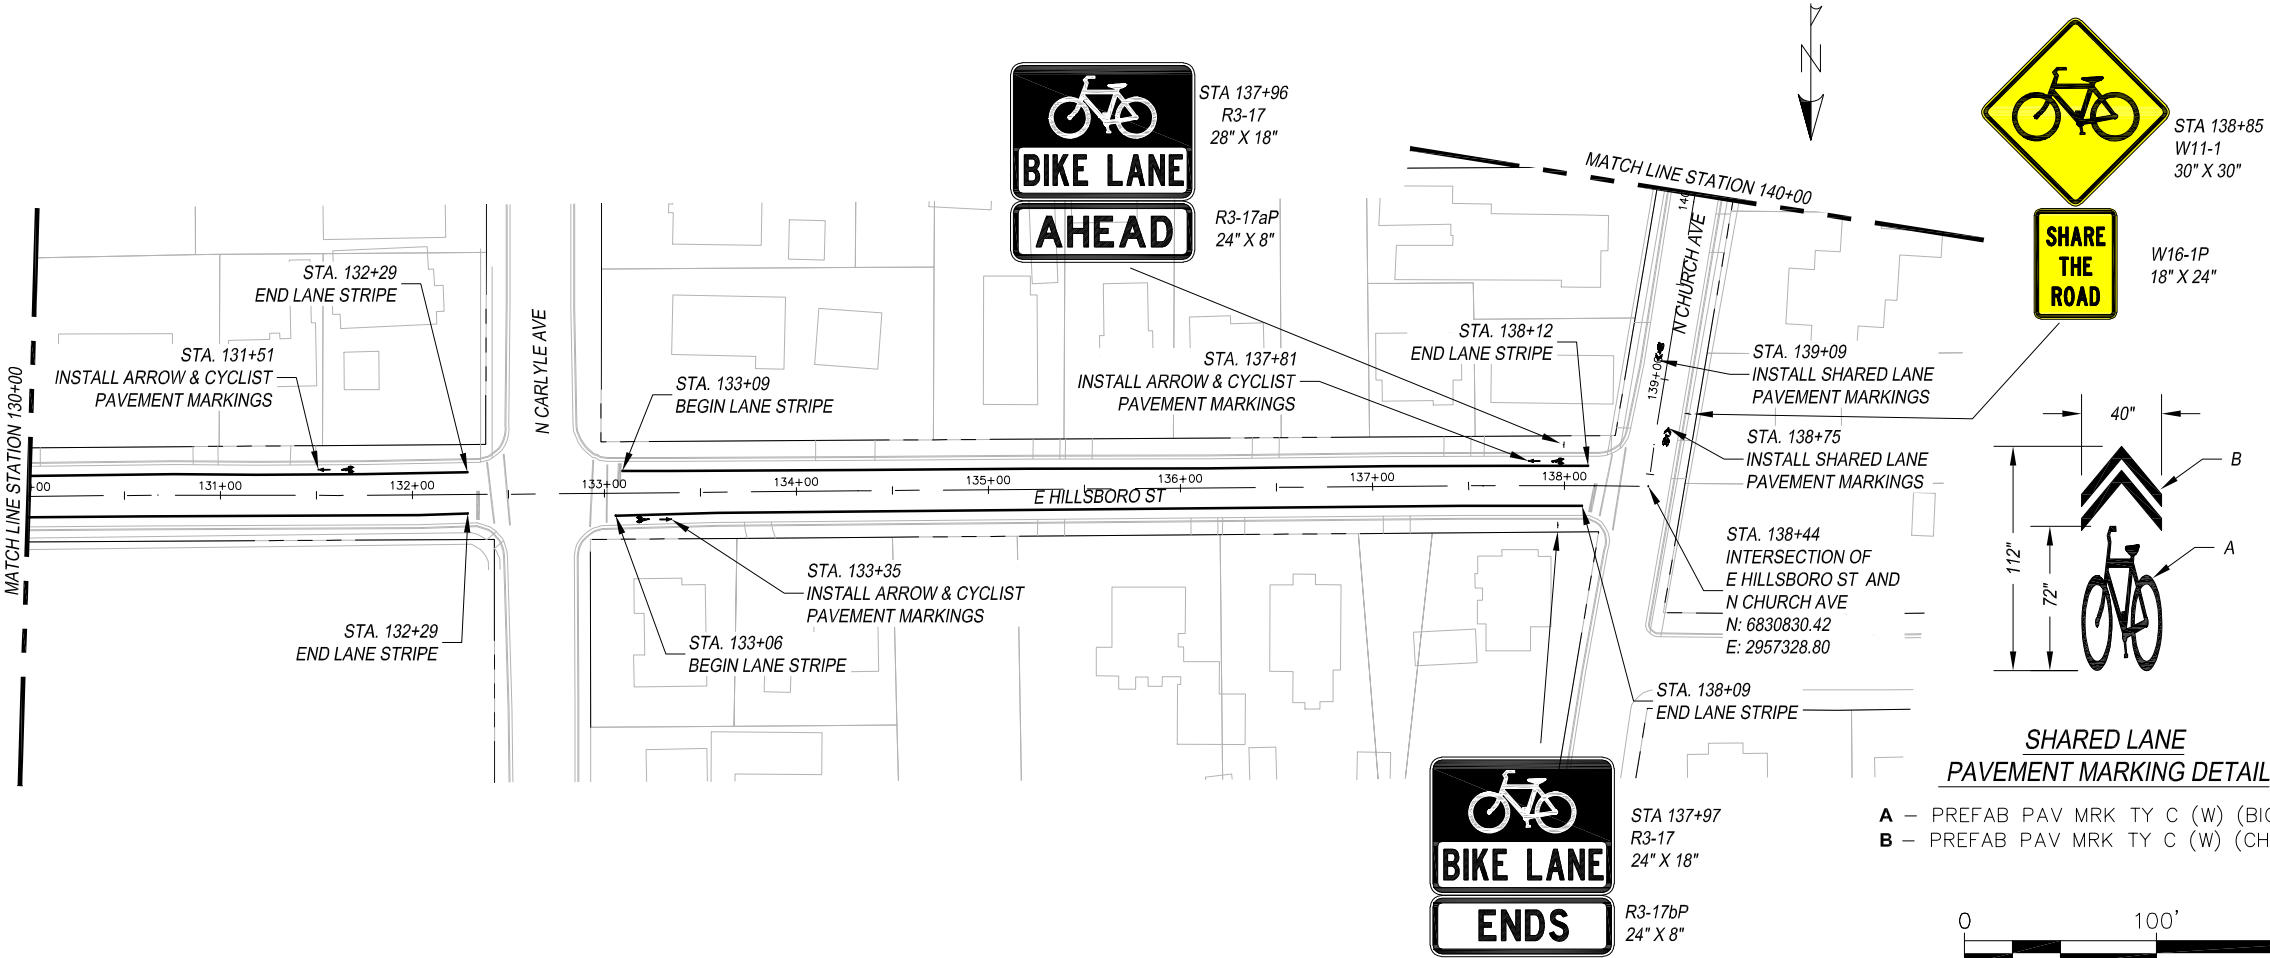

SHARED LANE
PAVEMENT MARKING DETAIL

- A — PREFAB PAV MRK TY C (W) (BICYCLE SYML)
B — PREFAB PAV MRK TY C (W) (CHEVRONS)

EXISTING CONDITIONS			
Roadway Name	Station	Number of Lanes	Lane Widths*
N. Church Ave.	140+00-145+00	2	12'-12.5'
N. Pabst Ave.	145+00-151+15	2	13.5'-16'
* Distances are measured from the edge of the pavement, excluding the gutter.			

PROPOSED CONDITIONS				
Roadway Name	Station	Number of Lanes	Lane Widths*	Bicycle Lane Width*
N. Church Ave.	140+00-145+00	2	12'-12.5'	0'
N. Pabst Ave.	145+00-151+15	2	9'-11'	5'
* Distances are measured from the edge of the pavement, excluding the gutter.				



LEGEND

— — — — — EXISTING ROW

○ PROPOSED SIGN



NOTES:

- * CONTRACTOR TO VERIFY LOCATION OF EXISTING SIDEWALKS AND DRIVEWAYS
- * CONTRACTOR TO VERIFY LOCATION OF EXISTING SIGNAGE TO ENSURE PROPER SIGN SPACING.

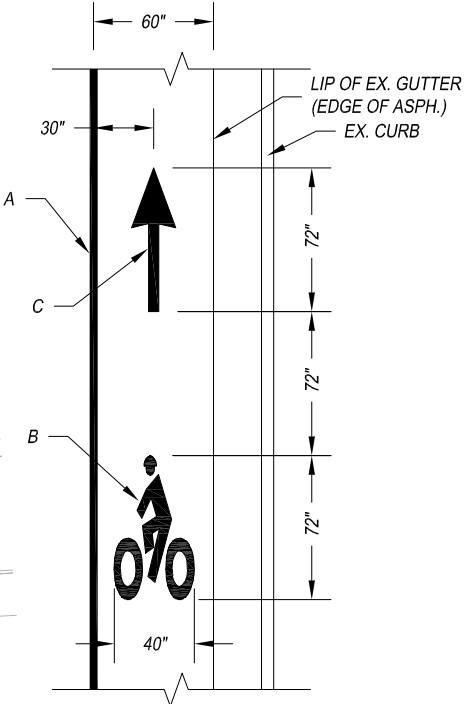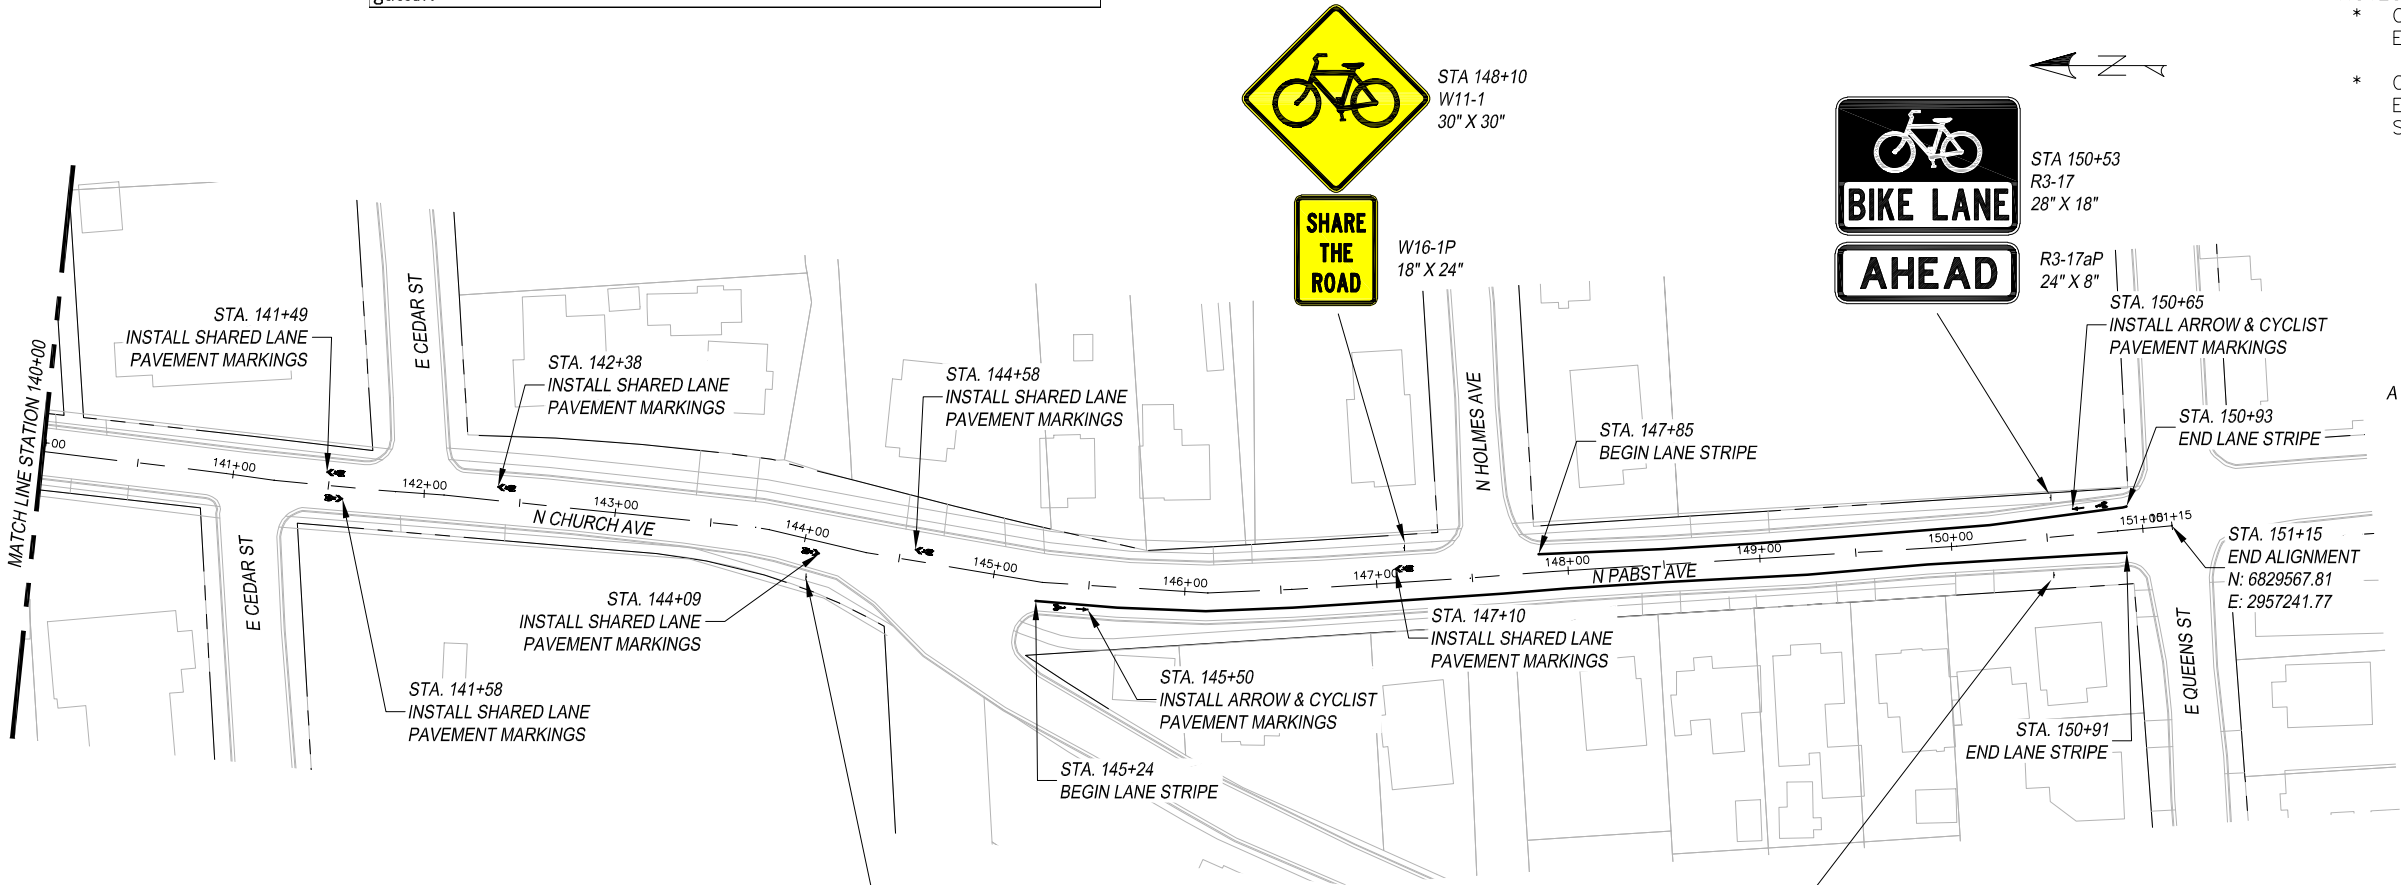


ARROW & CYCLIST PAVEMENT MARKING DETAIL

- A — REFL PAV MRK TY I (W) 4" (SLD)
- B — PREFAB PAV MRK TY C (W) (BIKE SYML)
- C — PREFAB PAV MRK TY C (W) (BIKE ARROW)

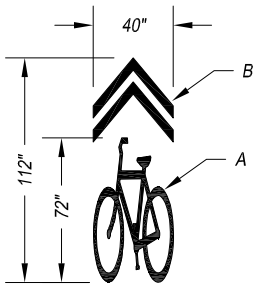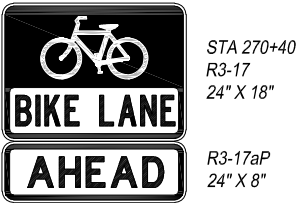

SHARED LANE PAVEMENT MARKING DETAIL

- A — PREFAB PAV MRK TY C (W) (BICYCLE SYML)
- B — PREFAB PAV MRK TY C (W) (CHEVRONS)

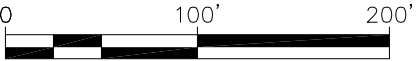

THIS DOCUMENT IS RELEASED FOR THE PURPOSE OF INTERIM REVIEW UNDER THE AUTHORITY OF MENA I. SOULIMAN, P.E. 136203 ON APRIL 24, 2020. IT IS NOT TO BE USED FOR CONSTRUCTION, BIDDING OR PERMIT PURPOSES.



The University of Texas at
TYLER

TYLER BIKE STRIPES
SPOKE 10
SCALE: 1" = 100'

FED. AD. DIV. NO.	FEDERAL AID PROJECT NO.		SHT. NO.
6.	STP 2019 (290)		S10-3
STATE	STATE DIST. NO.	COUNTY	
TEXAS	10	SMITH	
CONT.	SECT.	JOB	HIGHWAY NO.
0910	16	144	CS