



THIS DOCUMENT IS RELEASED FOR THE PURPOSE OF INTERIM REVIEW UNDER THE AUTHORITY OF MENA I. SOULIMAN, P.E. 136203 ON APRIL 24, 2020. IT IS NOT TO BE USED FOR CONSTRUCTION, BIDDING OR PERMIT PURPOSES.

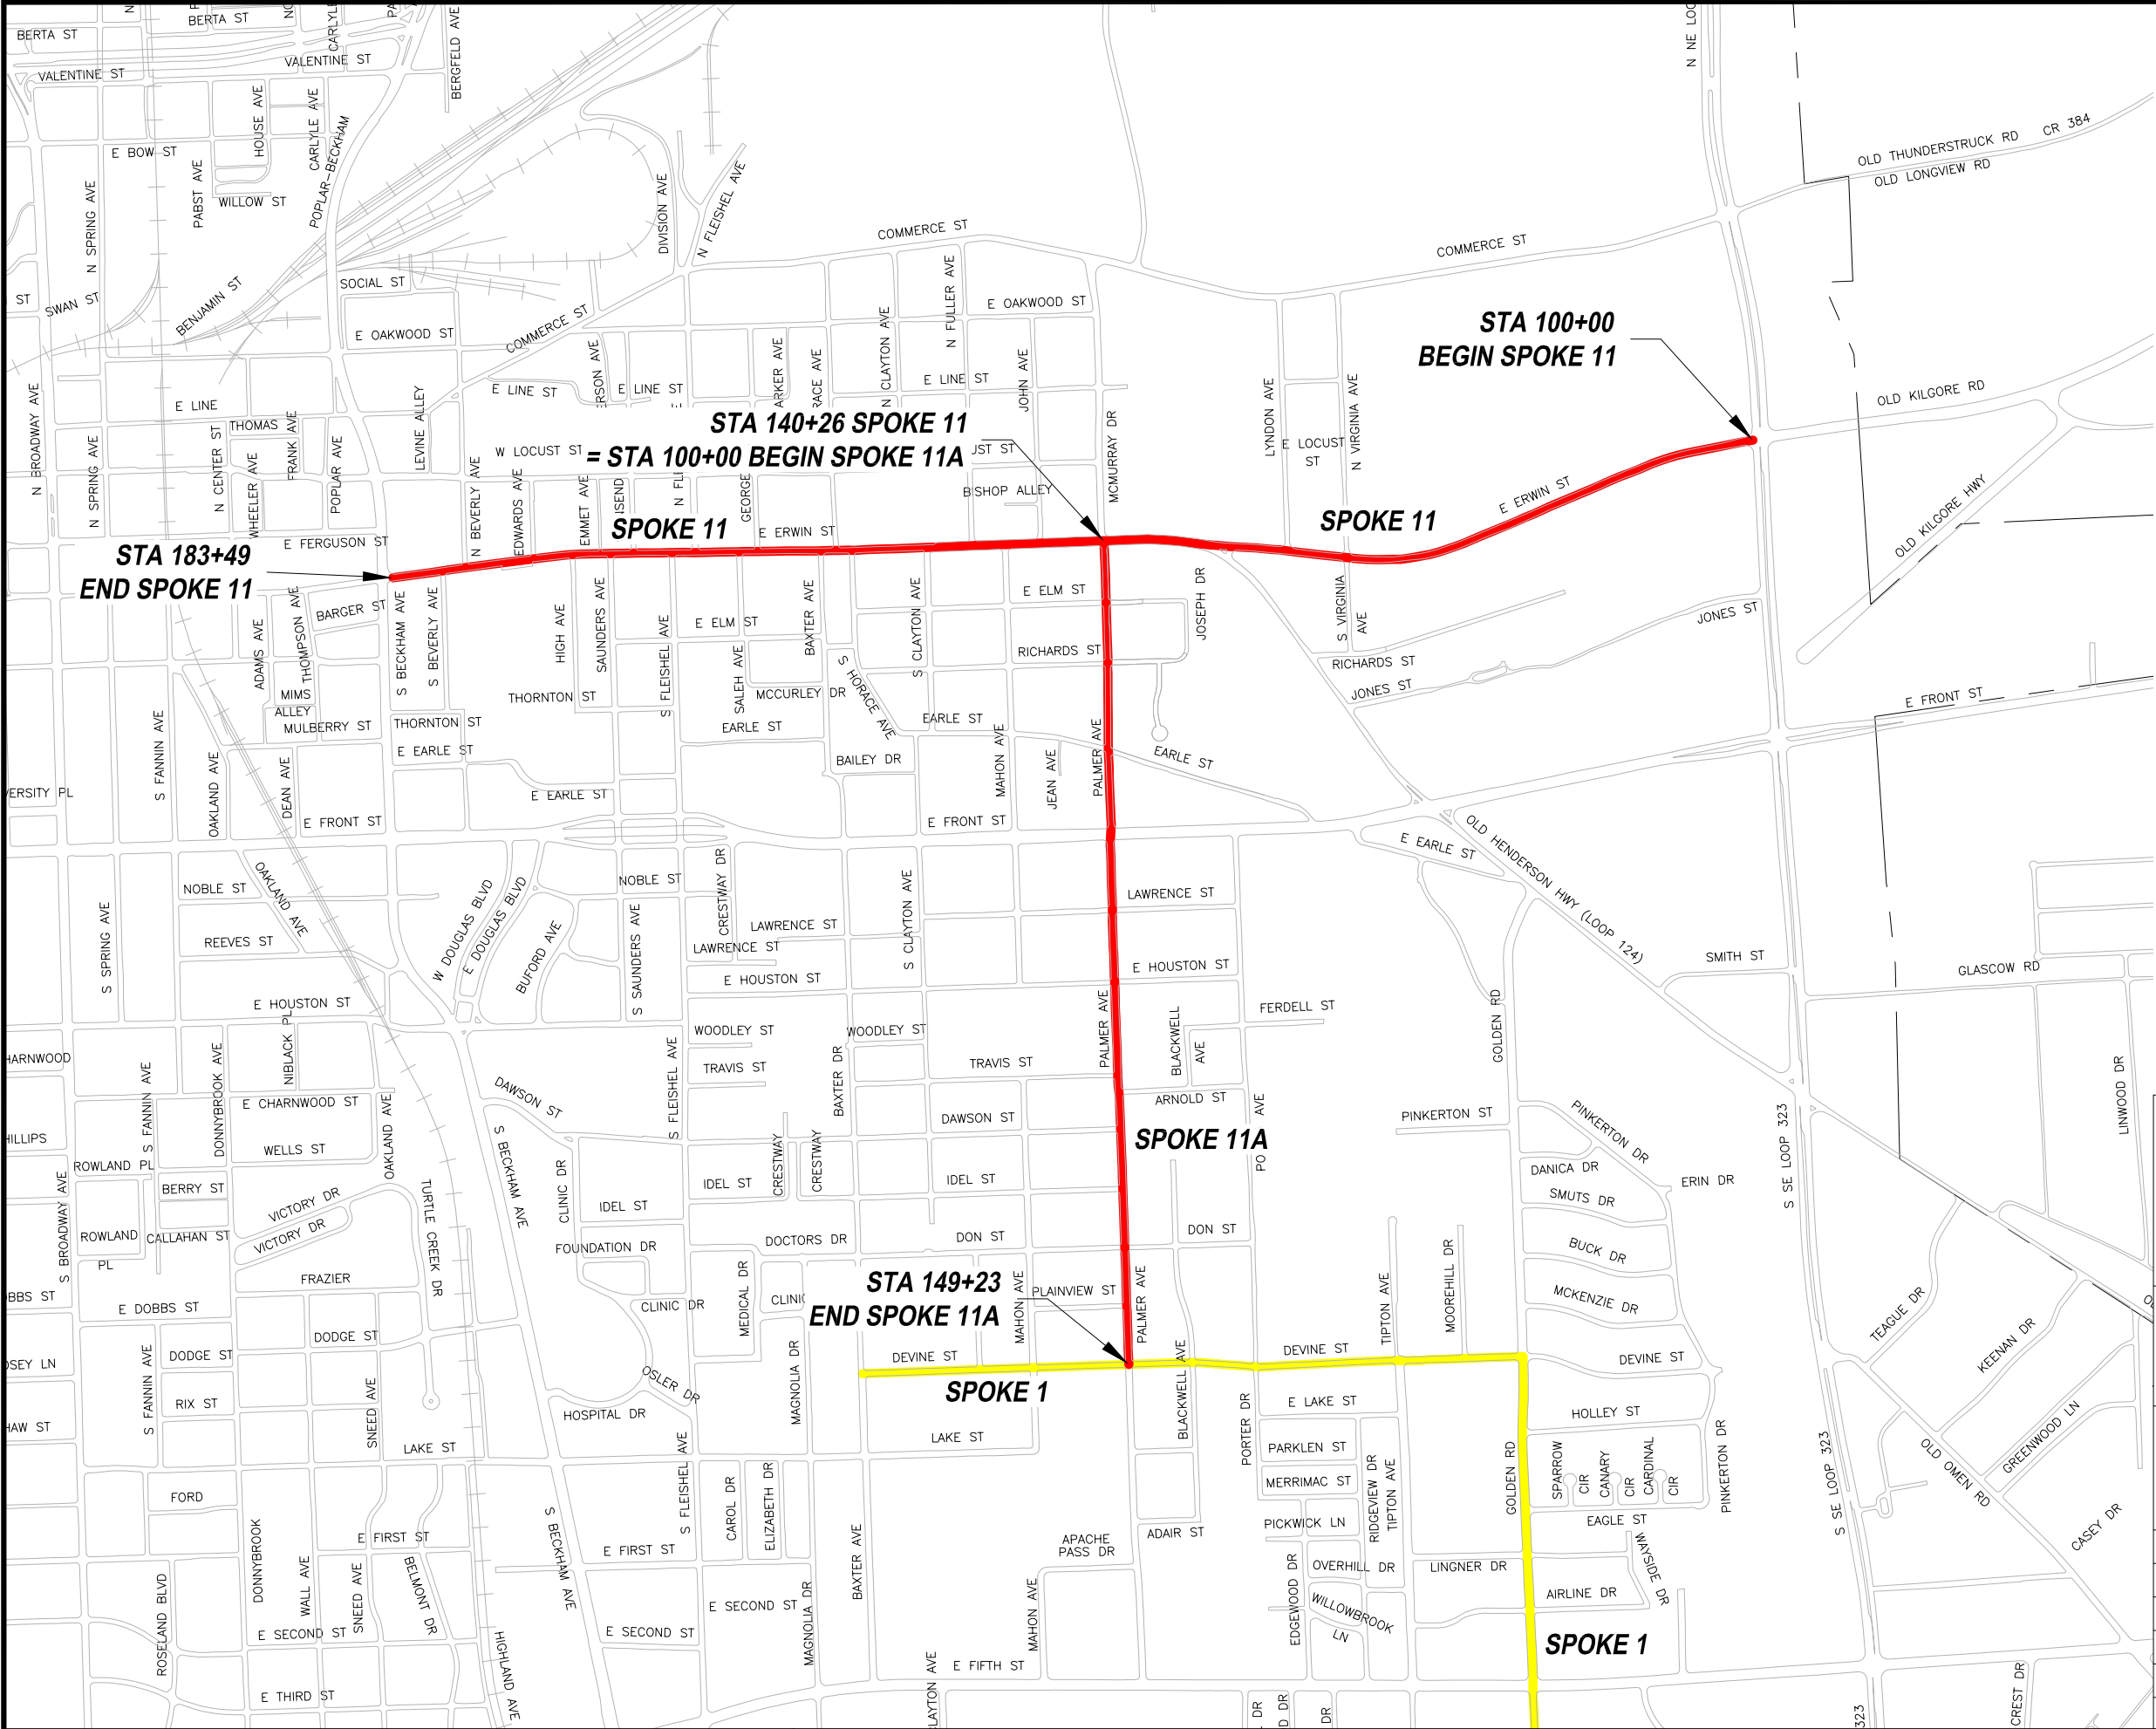

The University of Texas at
TYLER

TYLER BIKE STRIPES
SPOKE 11 VICINITY MAP

FED. AD. DIV. NO.	FEDERAL AID PROJECT NO.		SHT. NO.
6.	STP 2019 (290)		S11-0
STATE	STATE DIST. NO.	COUNTY	
TEXAS	10	SMITH	
CONT.	SECT.	JOB	HIGHWAY NO.
0910	16	144	CS

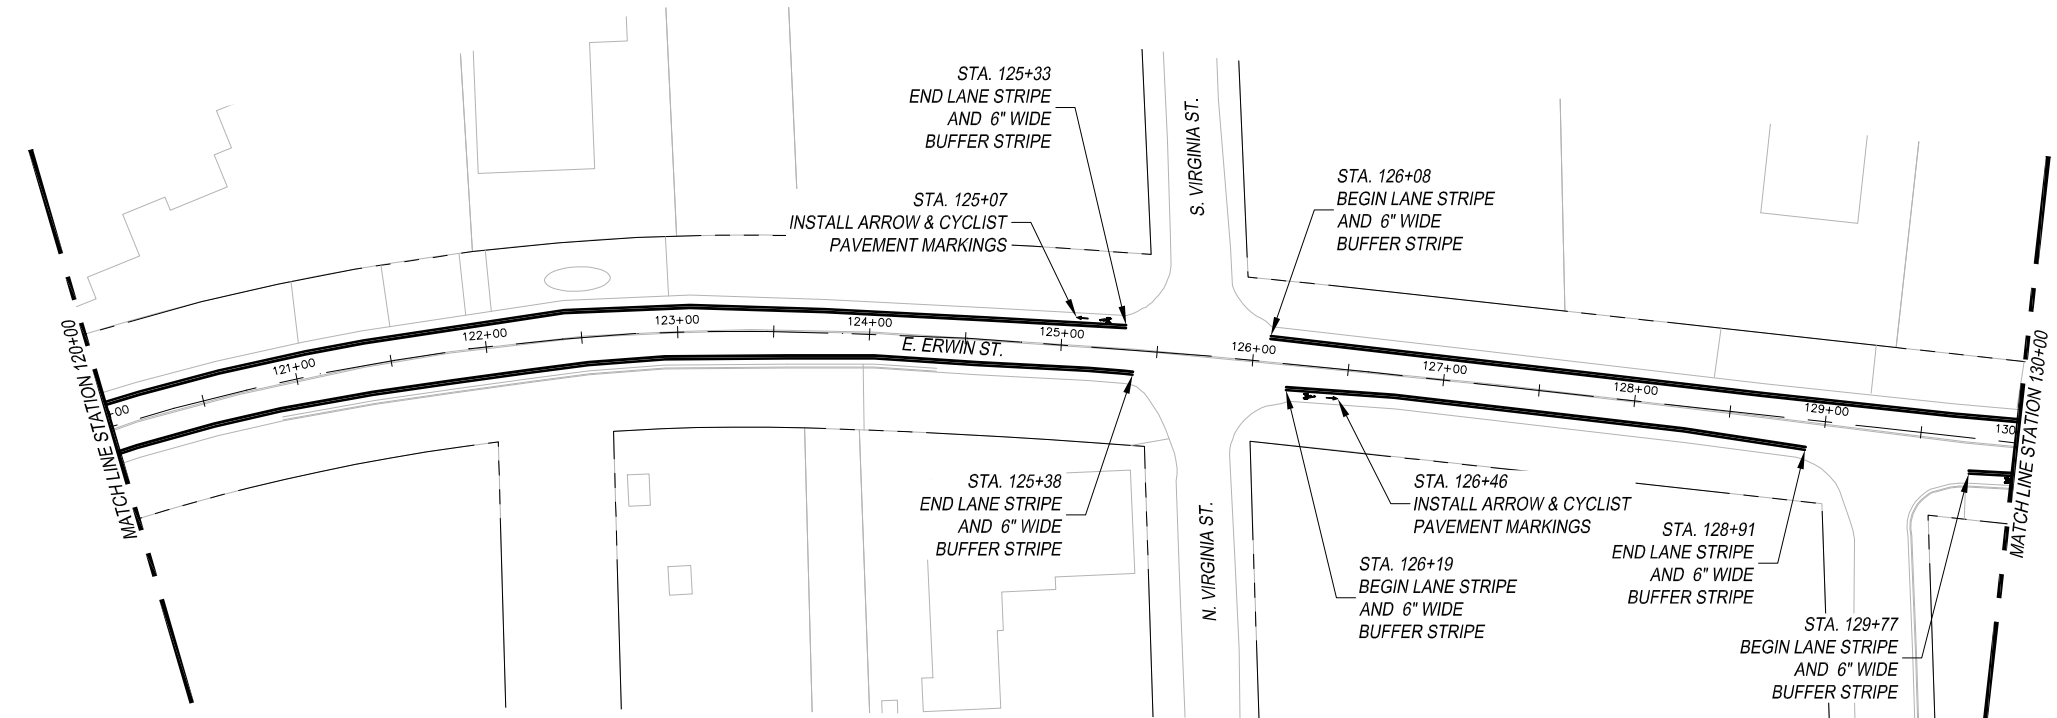


EXISTING CONDITIONS			
Roadway Name	Station	Number of Lanes	Lane Widths*
E. Erwin St.	120+00-134+46	2	16.5'-16.75'
E. Erwin St.	134+46-140+00	2	19'-27'

* Distances are measured from the edge of the pavement, excluding the gutter.

PROPOSED CONDITIONS					
Roadway Name	Station	Number of Lanes	Lane Widths*	Bicycle Lane Width*	Buffer Width*
E. Erwin St.	120+00-140+00	2	10'-10.25'	5'	1.5'
E. Erwin St.	120+00-140+00	2	12.5'-14.5'	5'	1.5'

* Distances are measured from the edge of the pavement, excluding the gutter.

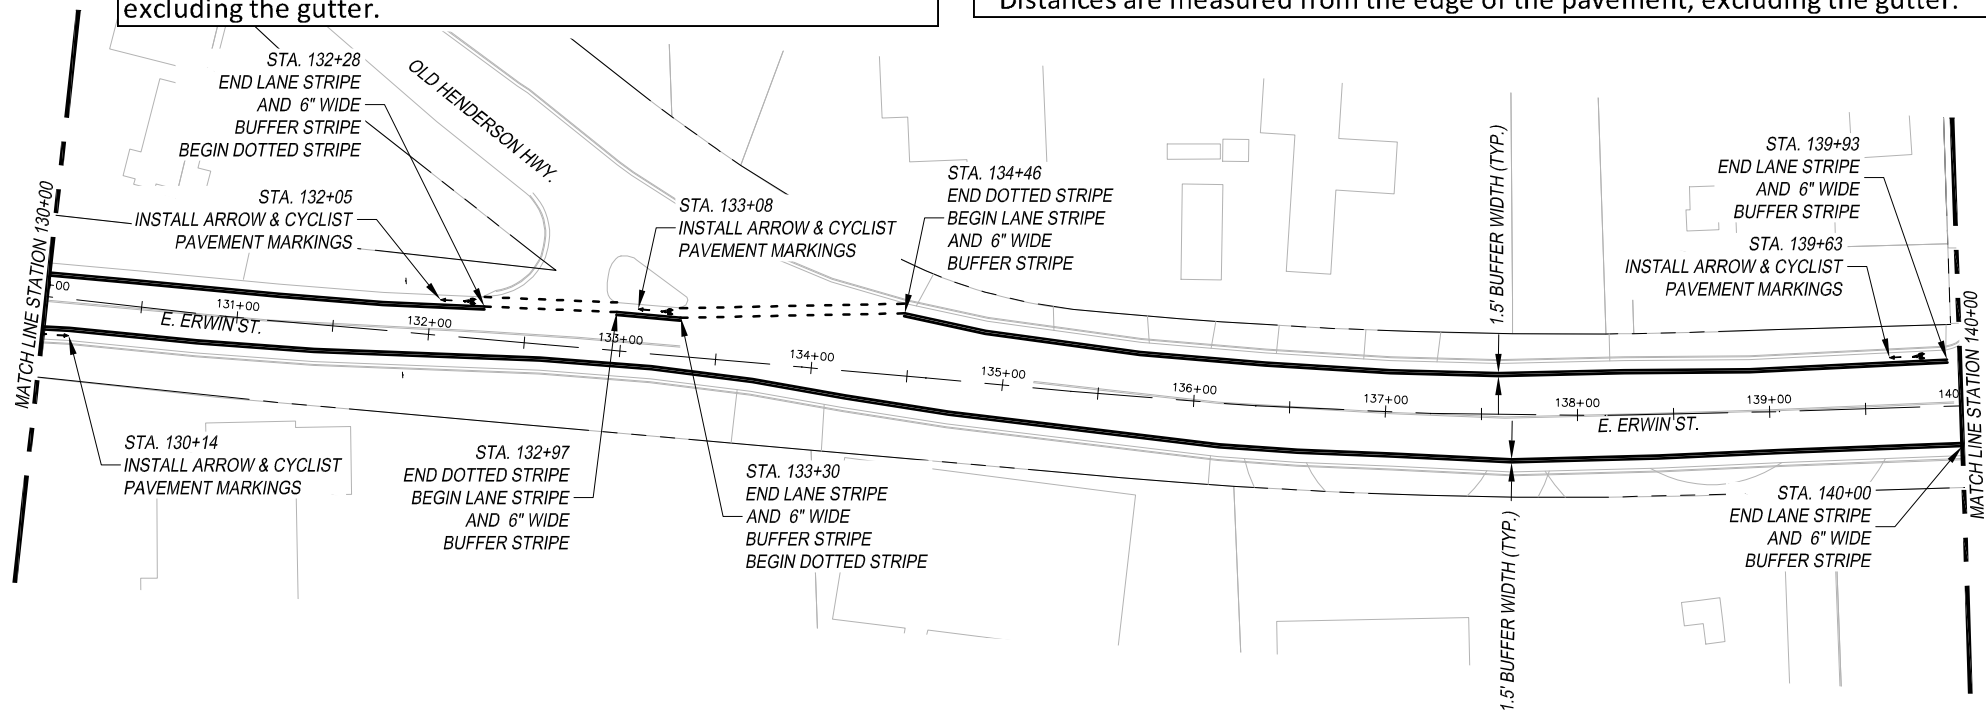


LEGEND

--- EXISTING ROW
○ PROPOSED SIGN

NOTES:

- * CONTRACTOR TO VERIFY LOCATION OF EXISTING SIDEWALKS AND DRIVEWAYS
- * CONTRACTOR TO VERIFY LOCATION OF EXISTING SIGNAGE TO ENSURE PROPER SIGN SPACING.

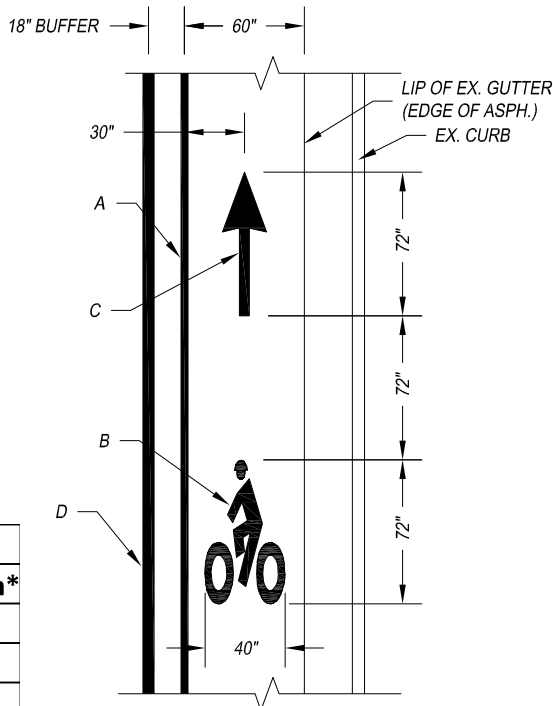

ARROW & CYCLIST PAVEMENT MARKING DETAIL

- A – REFL PAV MRK TY I (W) 4" (SLD)
B – PREFAB PAV MRK TY C (W) (BIKE SYML)
C – PREFAB PAV MRK TY C (W) (BIKE ARROW)
D – REFL PAV MRK TY I (W) 6" (SLD)

THIS DOCUMENT IS
RELEASED FOR THE
PURPOSE OF INTERIM
REVIEW UNDER THE
AUTHORITY OF MENA I.
SOULIMAN, P.E. 136203
ON APRIL 24, 2020. IT
IS NOT TO BE USED FOR
CONSTRUCTION, BIDDING
OR PERMIT PURPOSES.



The University of Texas at
TYLER

TYLER BIKE STRIPES
SPOKE 11
SCALE: 1" = 100'

FED. AD. DIV. NO.	FEDERAL AID PROJECT NO.		SHT. NO.
6.	STP 2019 (290)		S11-2
STATE	STATE DIST. NO.	COUNTY	
TEXAS	10	SMITH	
CONT.	SECT.	JOB	HIGHWAY NO.
0910	16	144	CS





EXISTING CONDITIONS			
Roadway Name	Station	Number of Lanes	Lane Widths*
E. Erwin St.	140+00-150+50	2	19'-27'
E. Erwin St.	150+50-160+00	2	14'-18'
* Distances are measured from the edge of the pavement, excluding the gutter.			

PROPOSED CONDITIONS					
Roadway Name	Station	Number of Lanes	Lane Widths*	Bicycle Lane Width*	Buffer Width*
E. Erwin St.	140+00-150+50	2	12.5'-14.5'	5'	1.5'
E. Erwin St.	150+50-160+00	2	9'-13'	5'	0'
* Distances are measured from the edge of the pavement, excluding the gutter.					

LEGEND



--- EXISTING ROW
--- PROPOSED SIGN

NOTES:
* CONTRACTOR TO VERIFY LOCATION OF EXISTING SIDEWALKS AND DRIVEWAYS
* CONTRACTOR TO VERIFY LOCATION OF EXISTING SIGNAGE TO ENSURE PROPER SIGN SPACING.

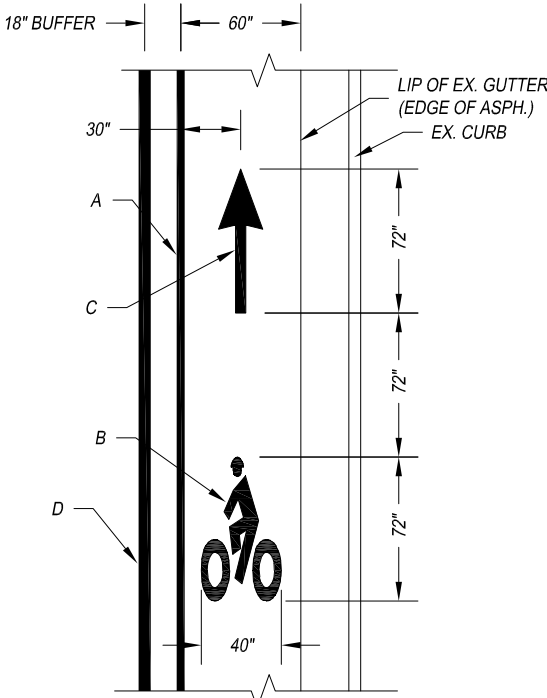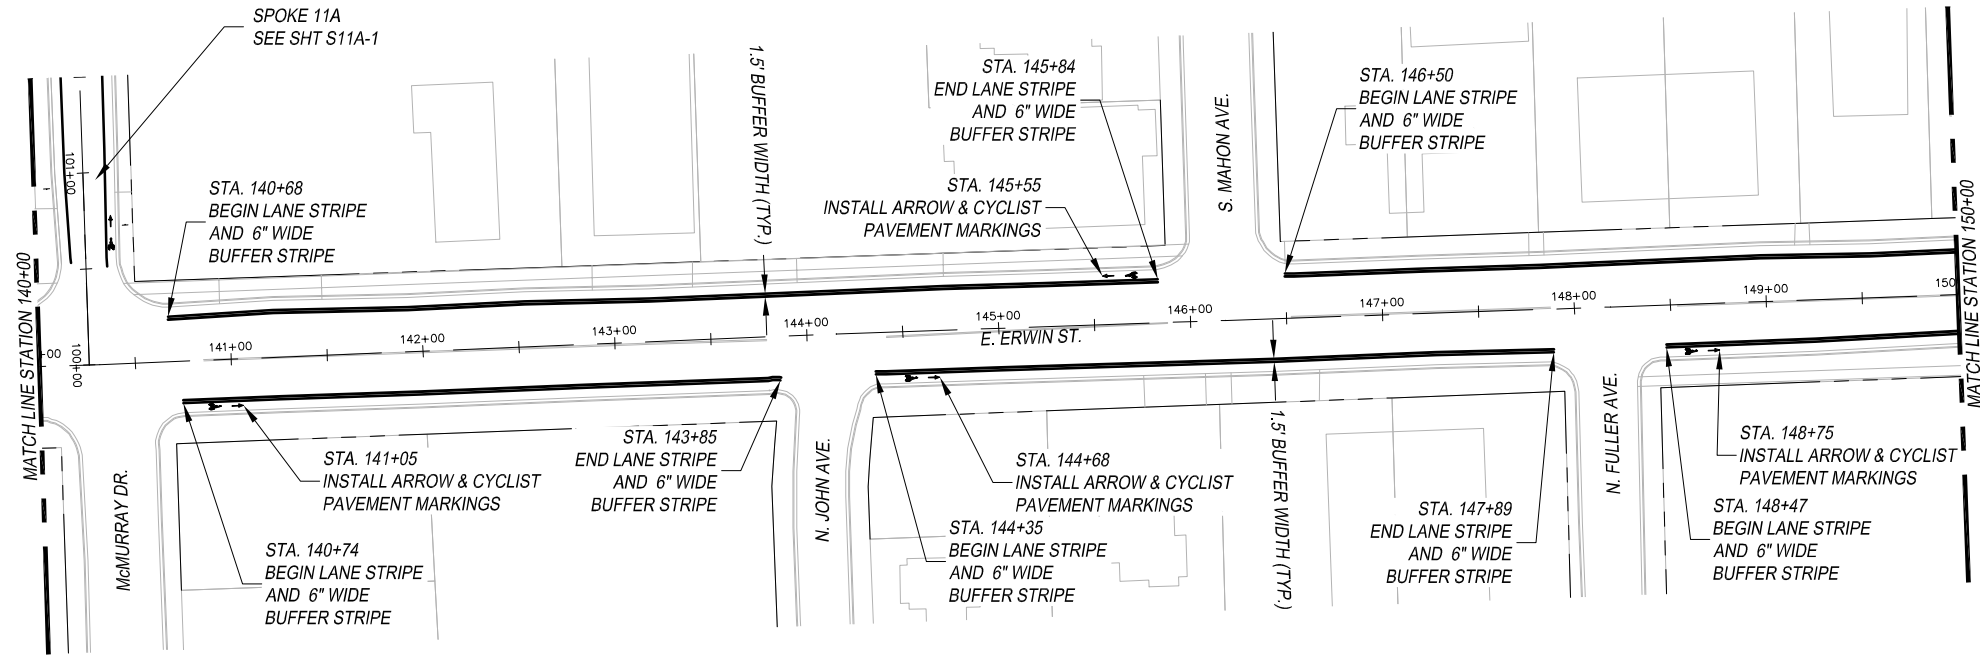

ARROW & CYCLIST
PAVEMENT MARKING DETAIL

- A - REFL PAV MRK TY I (W) 4" (SLD)
B - PREFAB PAV MRK TY C (W) (BIKE SYML)
C - PREFAB PAV MRK TY C (W) (BIKE ARROW)
D - REFL PAV MRK TY I (W) 6" (SLD)

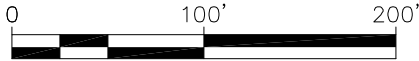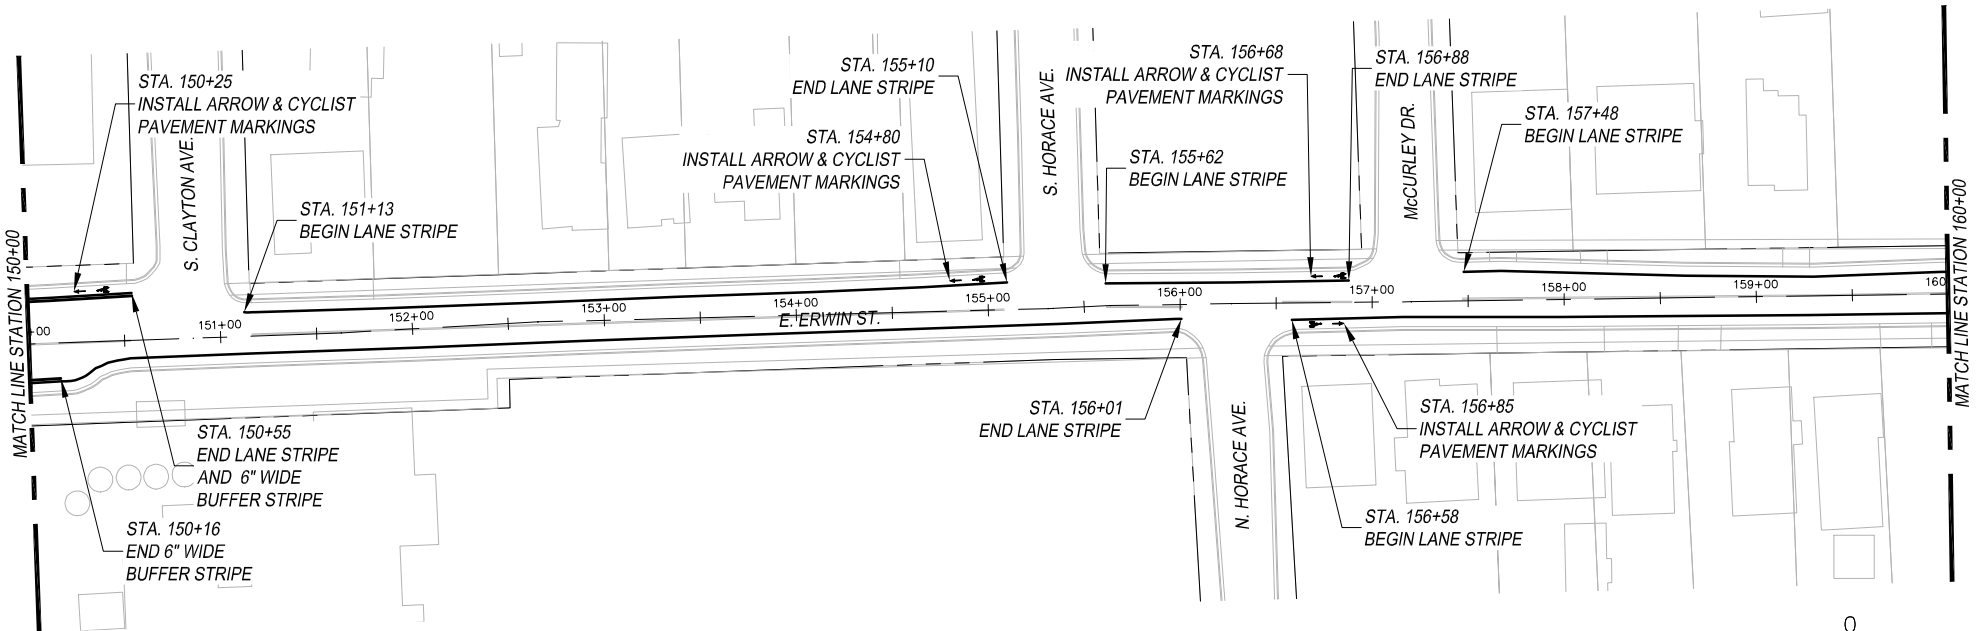


THIS DOCUMENT IS
RELEASED FOR THE
PURPOSE OF INTERIM
REVIEW UNDER THE
AUTHORITY OF MENA I.
SOULIMAN, P.E. 136203
ON APRIL 24, 2020. IT
IS NOT TO BE USED FOR
CONSTRUCTION, BIDDING
OR PERMIT PURPOSES.



The University of Texas at
TYLER


TYLER BIKE STRIPES
SPOKE 11
SCALE: 1" = 100'

FED. AD. DIV. NO.	FEDERAL AID PROJECT NO.		SHT. NO.
6.	STP 2019 (290)		S11-3
STATE	STATE DIST. NO.	COUNTY	
TEXAS	10	SMITH	
CONT.	SECT.	JOB	HIGHWAY NO.
0910	16	144	CS

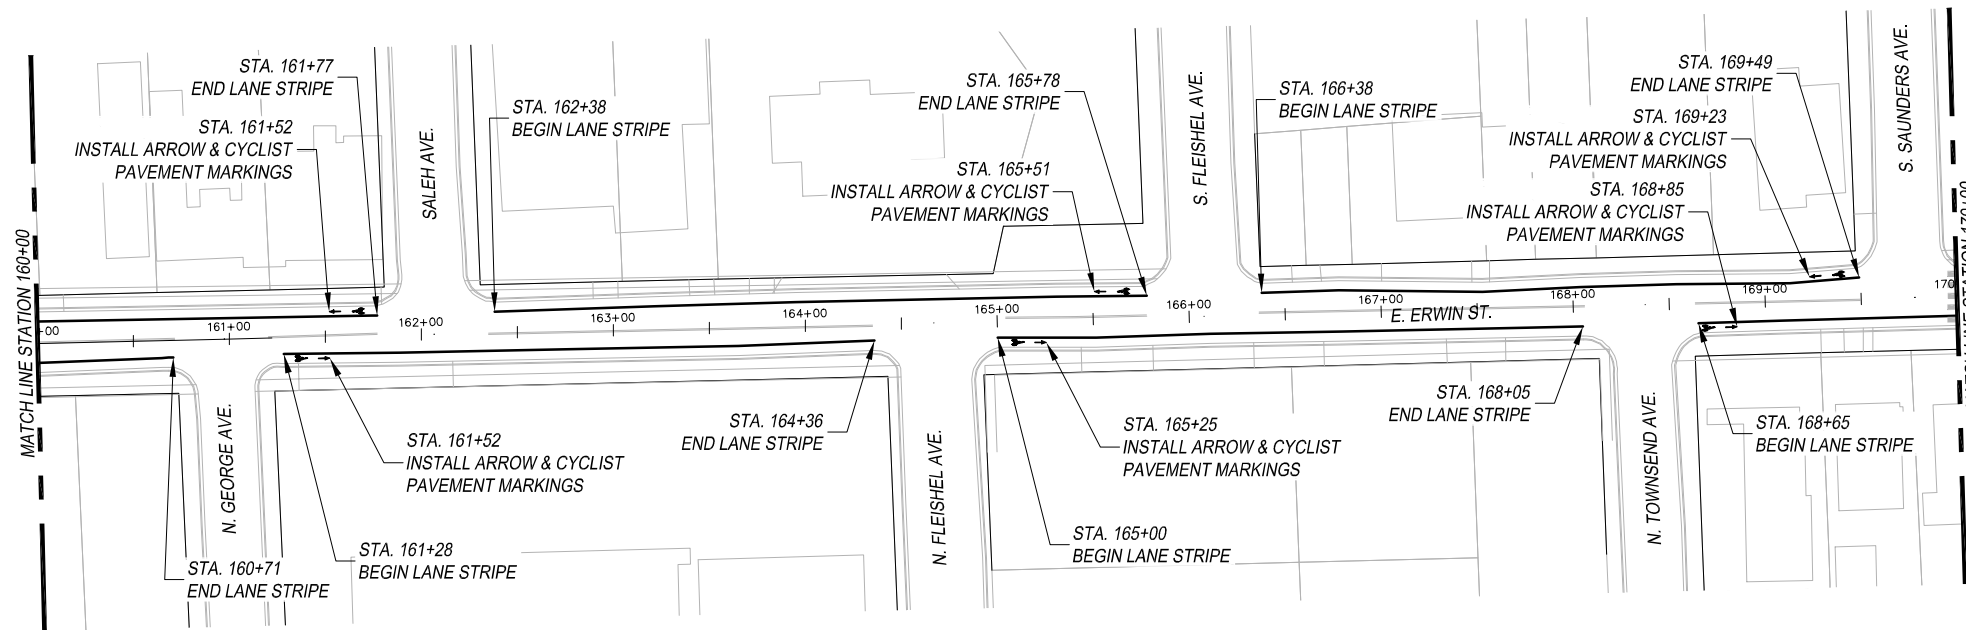

EXISTING CONDITIONS			
Roadway Name	Station	Number of Lanes	Lane Widths*
E. Erwin St.	160+00-180+00	2	14.5'-18'
* Distances are measured from the edge of the pavement, excluding the gutter.			


PROPOSED CONDITIONS				
Roadway Name	Station	Number of Lanes	Lane Widths*	Bicycle Lane Width*
E. Erwin St.	160+00-180+00	2	9.5'-13'	5'
* Distances are measured from the edge of the pavement, excluding the gutter.				

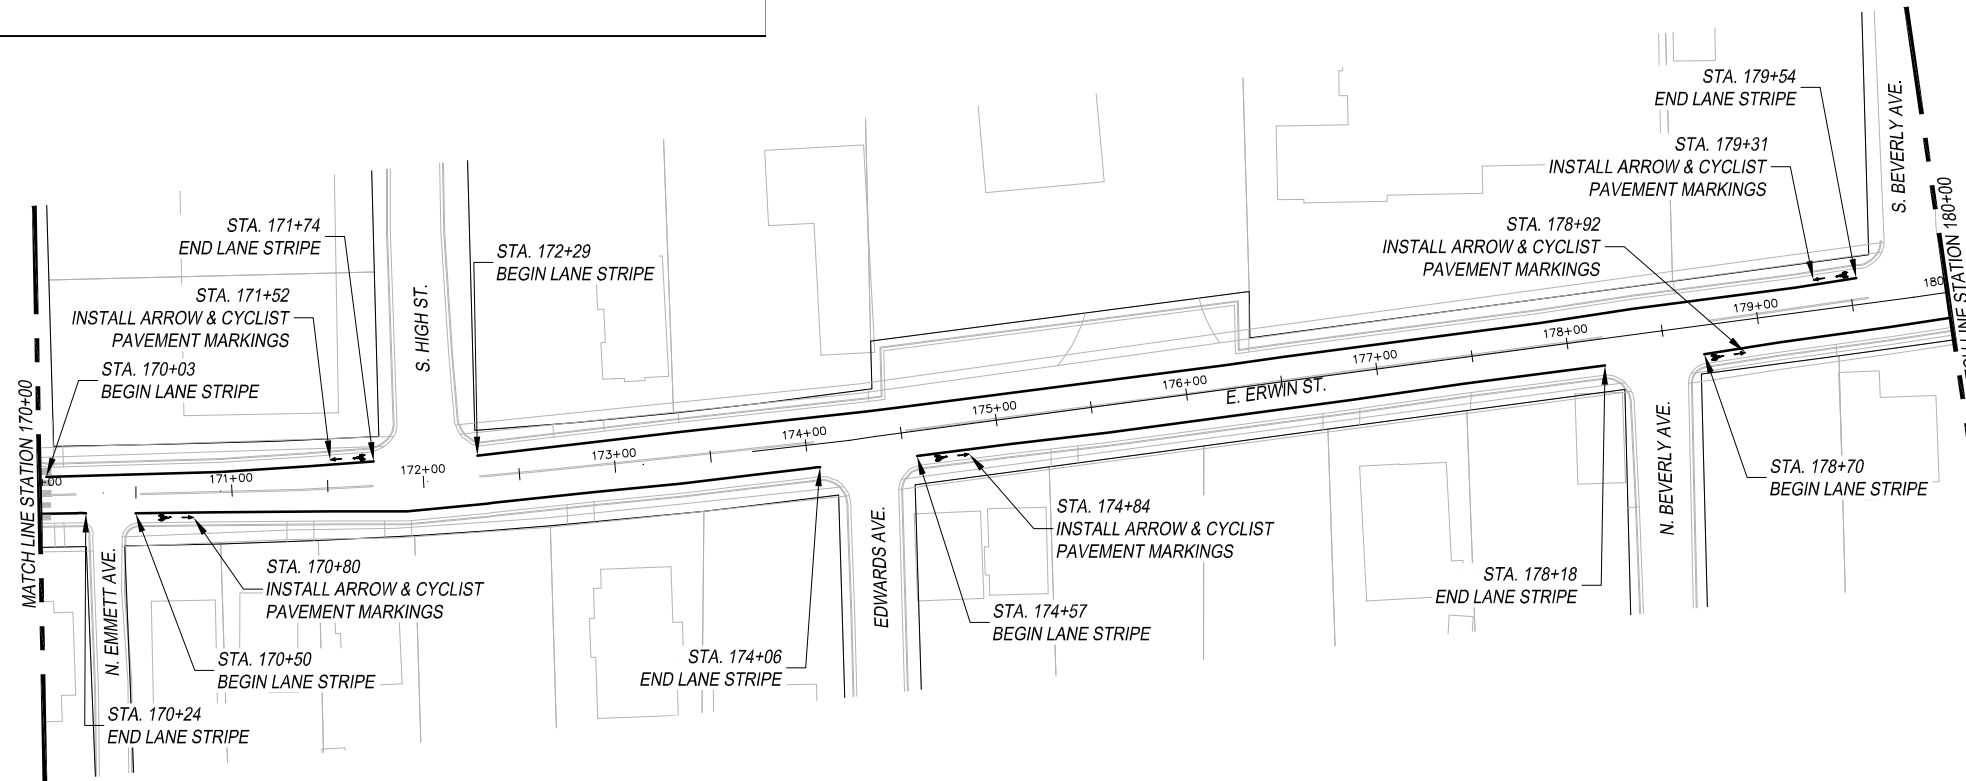

LEGEND

- EXISTING ROW
- PROPOSED SIGN

- NOTES:
- * CONTRACTOR TO VERIFY LOCATION OF EXISTING SIDEWALKS AND DRIVEWAYS
 - * CONTRACTOR TO VERIFY LOCATION OF EXISTING SIGNAGE TO ENSURE PROPER SIGN SPACING.

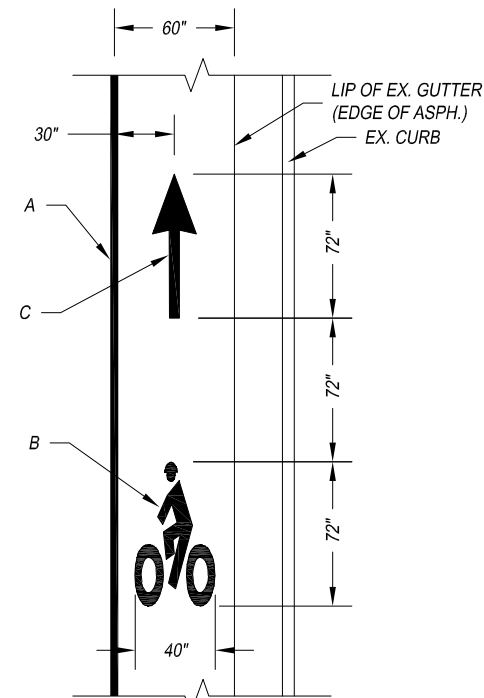

ARROW & CYCLIST PAVEMENT MARKING DETAIL

- A – REFL PAV MRK TY I (W) 4" (SLD)
- B – PREFAB PAV MRK TY C (W) (BIKE SYML)
- C – PREFAB PAV MRK TY C (W) (BIKE ARROW)

THIS DOCUMENT IS RELEASED FOR THE PURPOSE OF INTERIM REVIEW UNDER THE AUTHORITY OF MENA I. SOULIMAN, P.E. 136203 ON APRIL 24, 2020. IT IS NOT TO BE USED FOR CONSTRUCTION, BIDDING OR PERMIT PURPOSES.





The University of Texas at
TYLER

TYLER BIKE STRIPES
SPOKE 11
SCALE: 1" = 100'

FED. AD. DIV. NO.	FEDERAL AID PROJECT NO.		SHT. NO.
6.	STP 2019 (290)		S11-4
STATE	STATE DIST. NO.	COUNTY	
TEXAS	10	SMITH	
CONT.	SECT.	JOB	HIGHWAY NO.
0910	16	144	CS



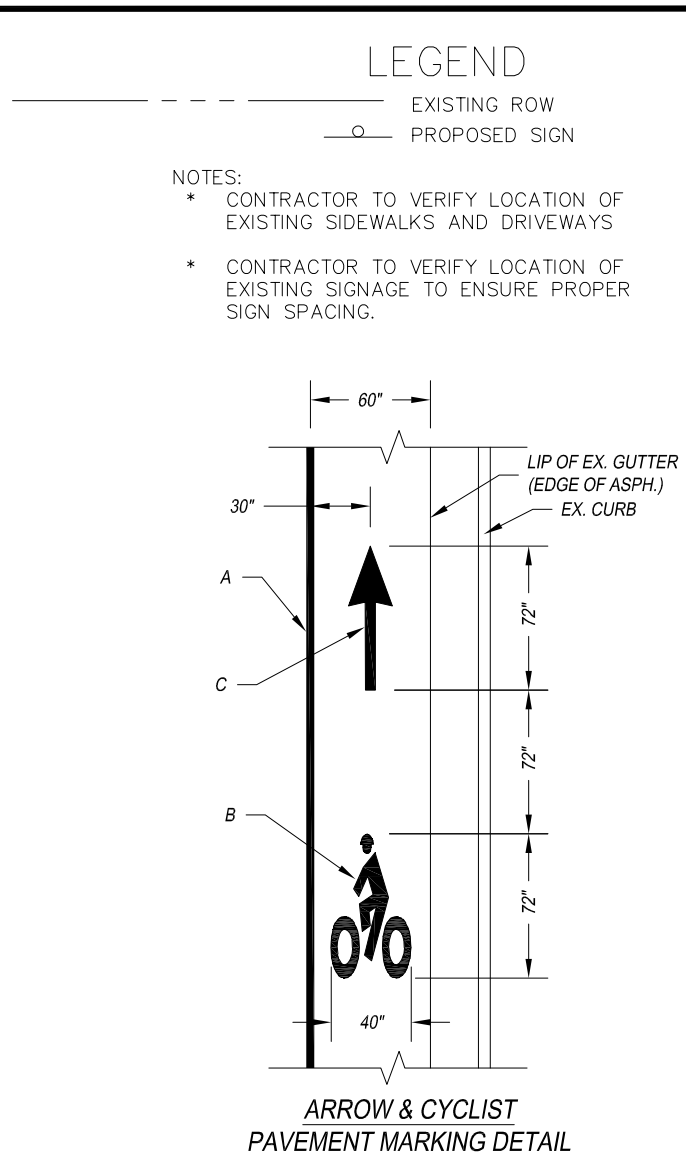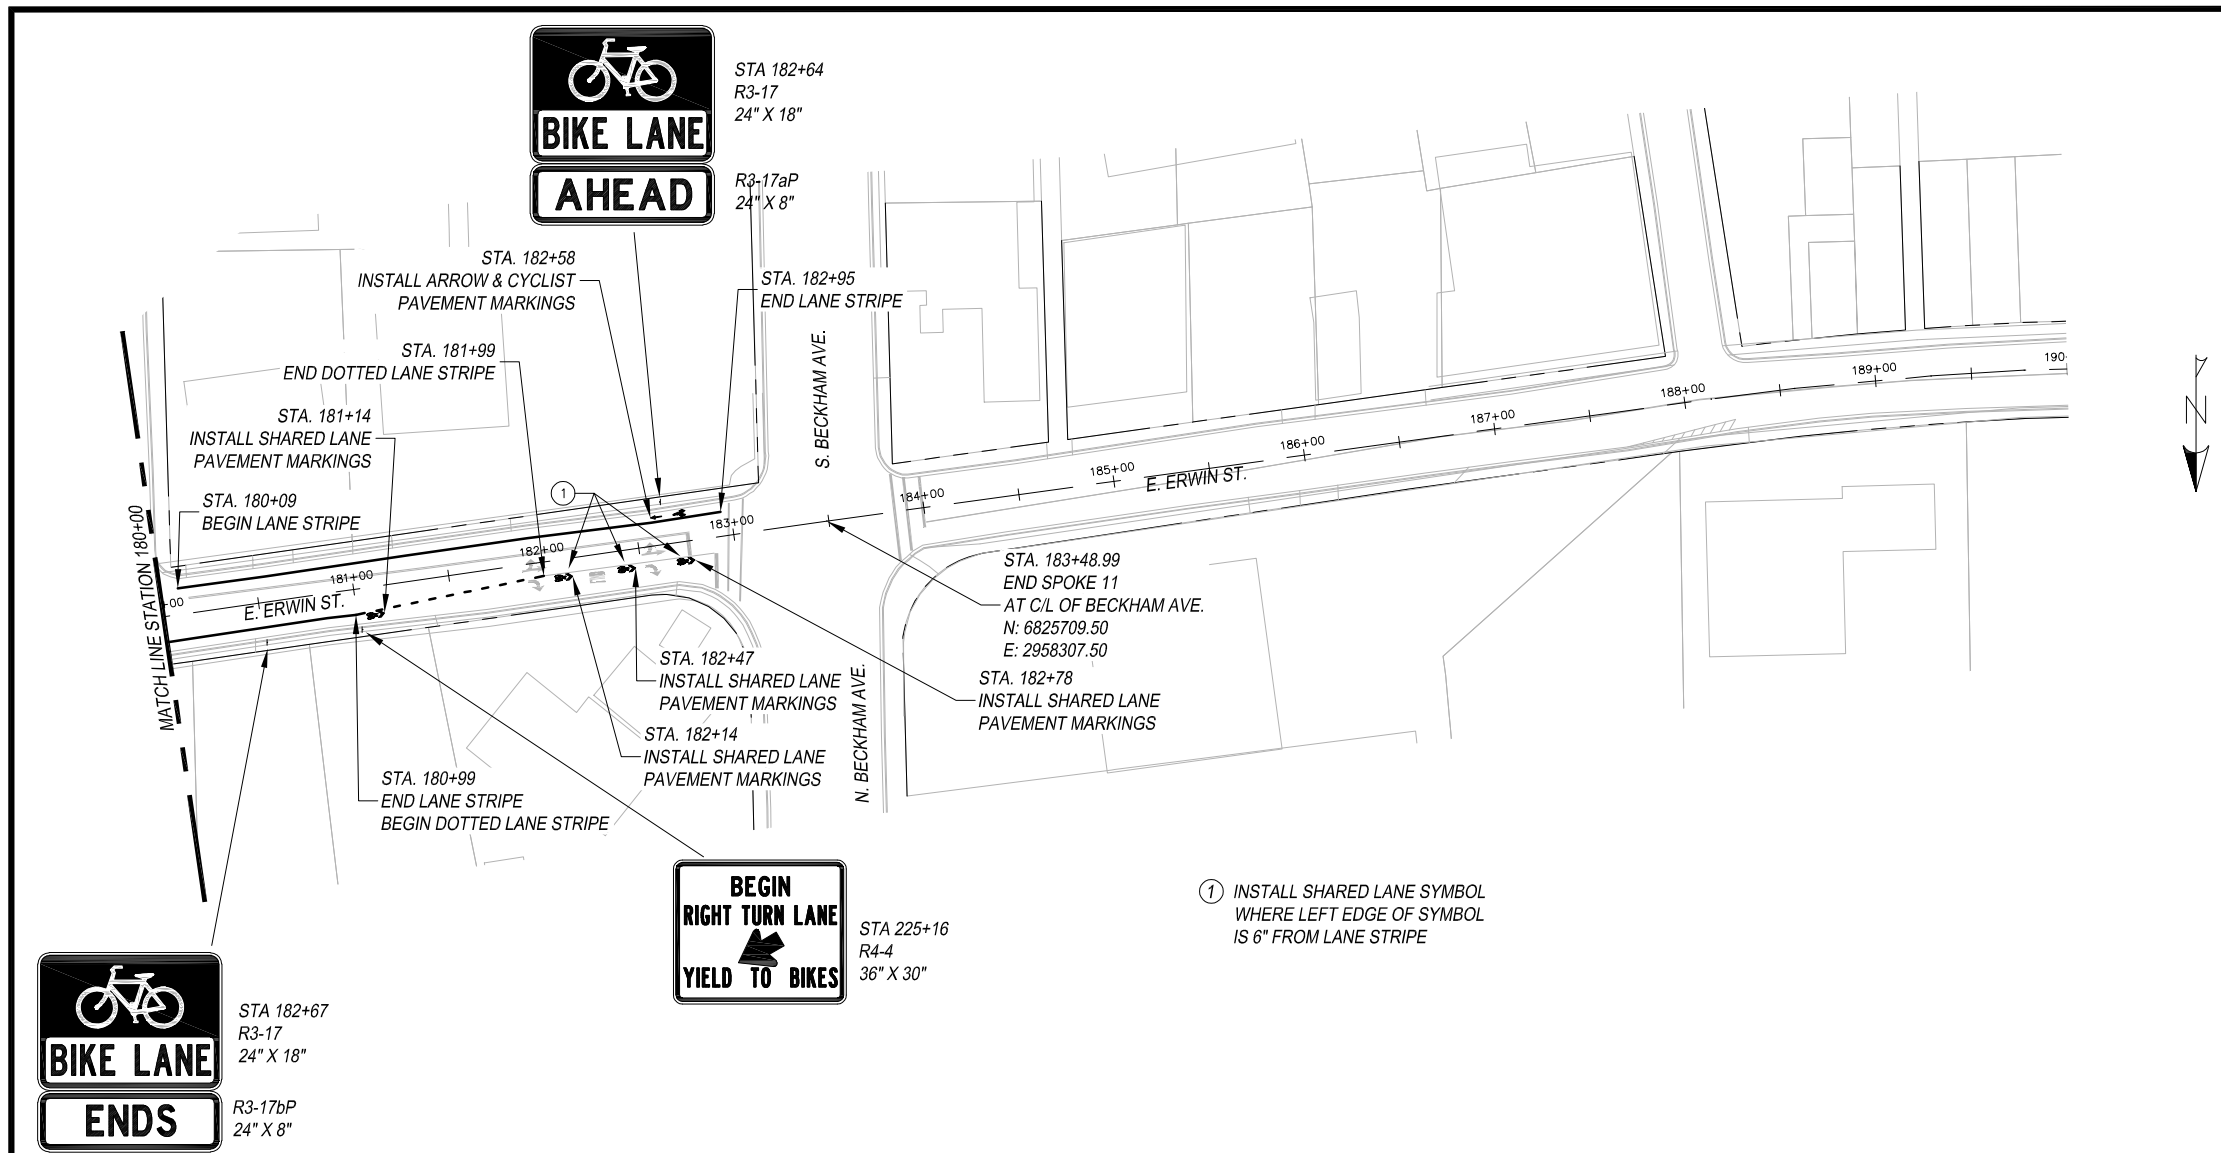

EXISTING CONDITIONS			
Roadway Name	Station	Number of Lanes	Lane Widths*
E. Erwin St.	180+00-183+45	3	12.5'-13.5'
* Distances are measured from the edge of the pavement, excluding the gutter.			

PROPOSED CONDITIONS				
Roadway Name	Station	Number of Lanes	Lane Widths*	Bicycle Lane Width*
E. Erwin St.	160+00-180+00	2	9.5'-13'	5'
* Distances are measured from the edge of the pavement, excluding the gutter.				




THIS DOCUMENT IS RELEASED FOR THE PURPOSE OF INTERIM REVIEW UNDER THE AUTHORITY OF MENA I. SOULIMAN, P.E. 136203 ON APRIL 24, 2020. IT IS NOT TO BE USED FOR CONSTRUCTION, BIDDING OR PERMIT PURPOSES.



TYLER BIKE STRIPES
SPOKE 11
SCALE: 1" = 100'


FED. AD. DIV. NO.	FEDERAL AID PROJECT NO.		SHT. NO.
6.	STP 2019 (290)		S11-5
STATE	STATE DIST. NO.	COUNTY	
TEXAS	10	SMITH	
CONT.	SECT.	JOB	HIGHWAY NO.
0910	16	144	CS

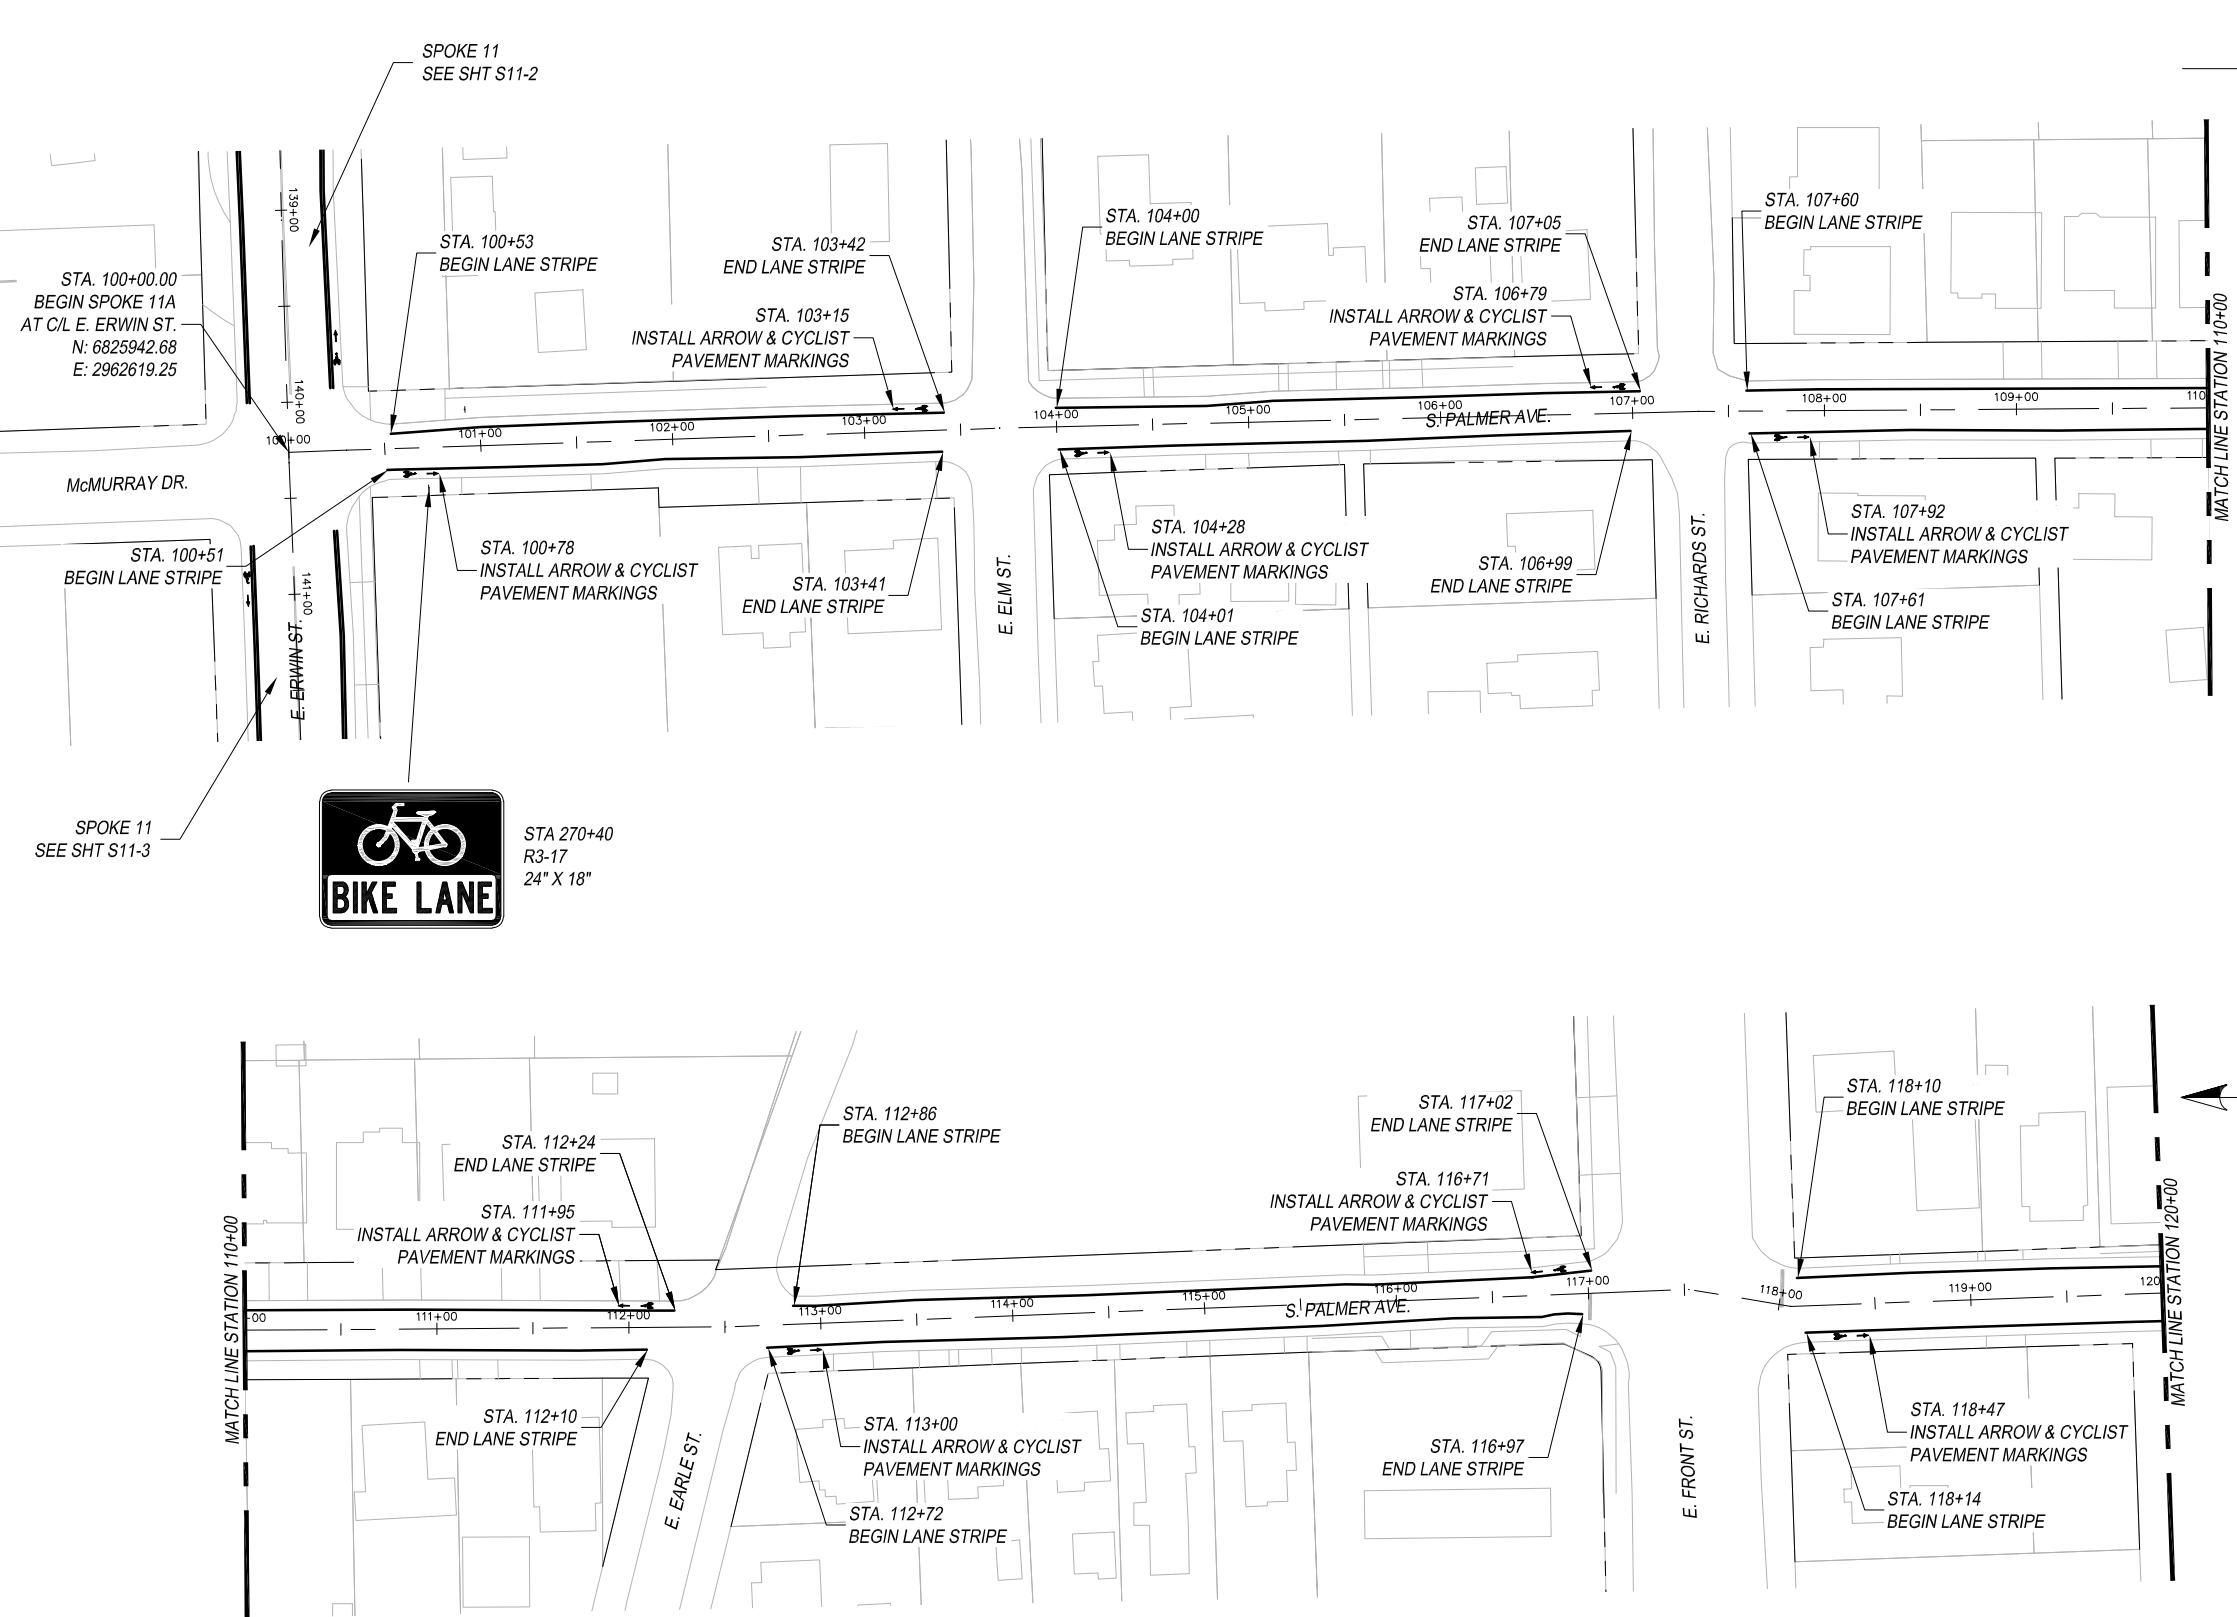

LEGEND

--- EXISTING ROW
 --- PROPOSED SIGN

- NOTES:
- * CONTRACTOR TO VERIFY LOCATION OF EXISTING SIDEWALKS AND DRIVEWAYS
 - * CONTRACTOR TO VERIFY LOCATION OF EXISTING SIGNAGE TO ENSURE PROPER SIGN SPACING.

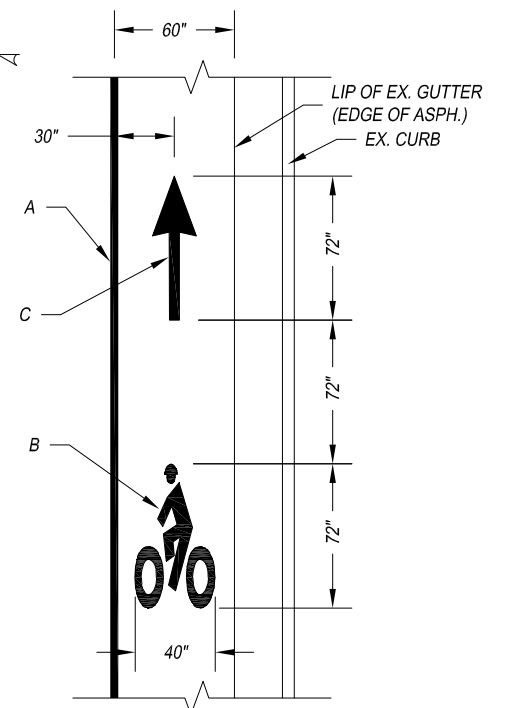

**ARROW & CYCLIST
PAVEMENT MARKING DETAIL**

- A – REFL PAV MRK TY I (W) 4" (SLD)
- B – PREFAB PAV MRK TY C (W) (BIKE SYML)
- C – PREFAB PAV MRK TY C (W) (BIKE ARROW)

THIS DOCUMENT IS RELEASED FOR THE PURPOSE OF INTERIM REVIEW UNDER THE AUTHORITY OF MENA I. SOULIMAN, P.E. 136203 ON APRIL 24, 2020. IT IS NOT TO BE USED FOR CONSTRUCTION, BIDDING OR PERMIT PURPOSES.




TYLER BIKE STRIPES SPOKE 11 SCALE: 1" = 100'

EXISTING CONDITIONS			
Roadway Name	Station	Number of Lanes	Lane Widths*
S. Palmer Ave.	100+00-120+00	2	17.5'-20.5'

* Distances are measured from the edge of the pavement, excluding the gutter.

PROPOSED CONDITIONS				
Roadway Name	Station	Number of Lanes	Lane Widths*	Bicycle Lane Width*
S. Palmer Ave.	100+00-120+00	2	12.5'-15.5'	5'

* Distances are measured from the edge of the pavement, excluding the gutter.

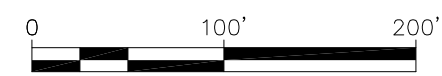



FED. AD. DIV. NO.	FEDERAL AID PROJECT NO.		SHT. NO.
6.	STP 2019 (290)		S11A-1
STATE	STATE DIST. NO.	COUNTY	
TEXAS	10	SMITH	
CONT.	SECT.	JOB	HIGHWAY NO.
0910	16	144	CS

EXISTING CONDITIONS			
Roadway Name	Station	Number of Lanes	Lane Widths*
S. Palmer Ave.	120+00-140+00	2	15'-20.5'

* Distances are measured from the edge of the pavement, excluding the gutter.

PROPOSED CONDITIONS				
Roadway Name	Station	Number of Lanes	Lane Widths*	Bicycle Lane Width*
S. Palmer Ave.	120+00-140+00	2	10'-15.5'	5'


* Distances are measured from the edge of the pavement, excluding the gutter.

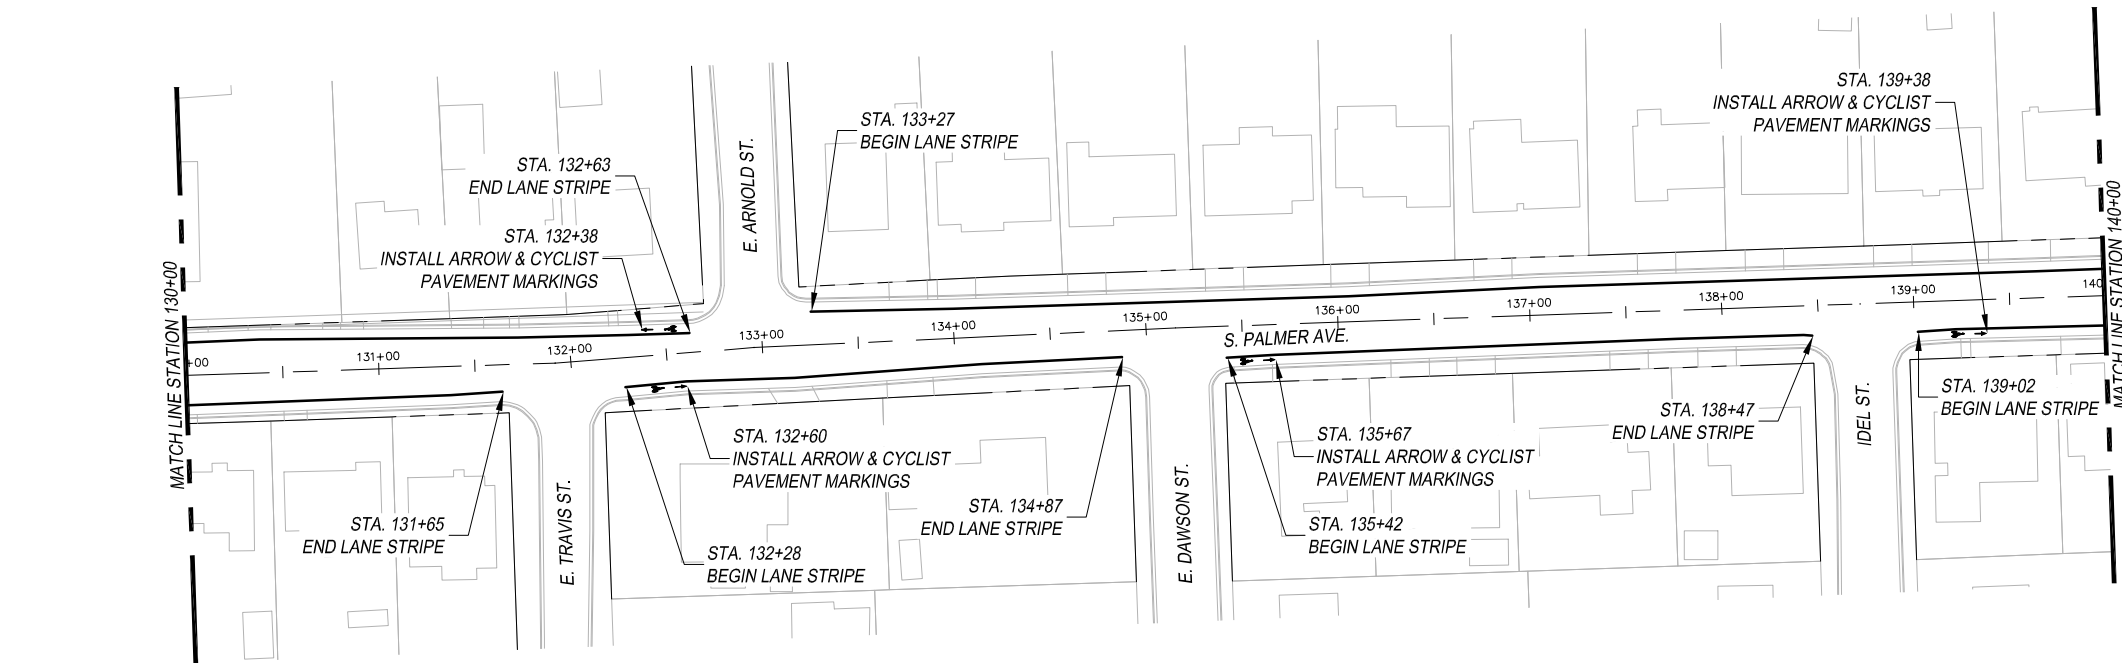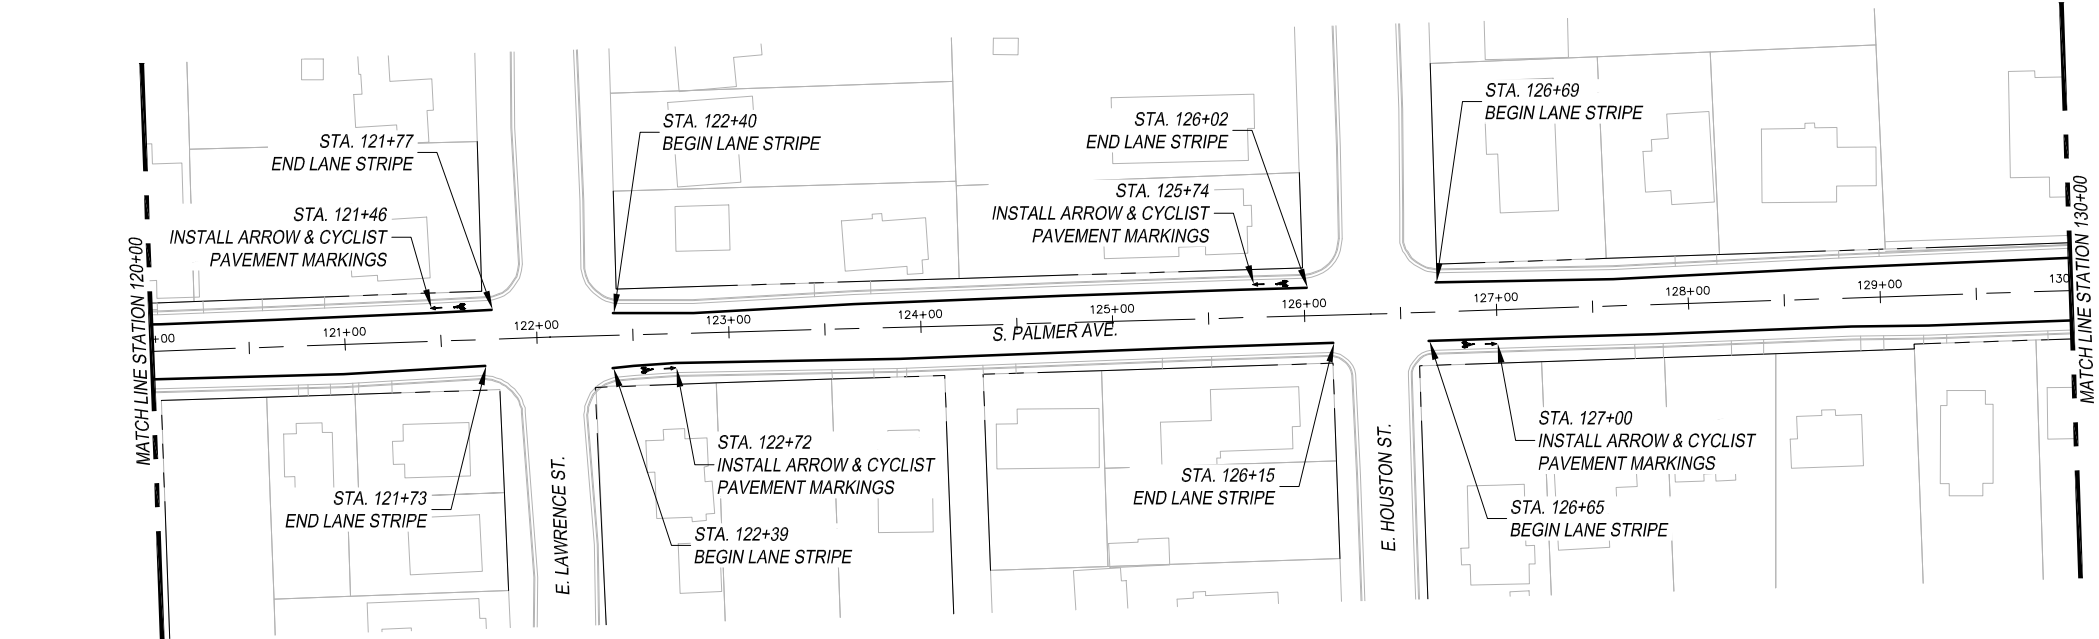

LEGEND

--- EXISTING ROW
--- PROPOSED SIGN

- NOTES:
- * CONTRACTOR TO VERIFY LOCATION OF EXISTING SIDEWALKS AND DRIVEWAYS
 - * CONTRACTOR TO VERIFY LOCATION OF EXISTING SIGNAGE TO ENSURE PROPER SIGN SPACING.

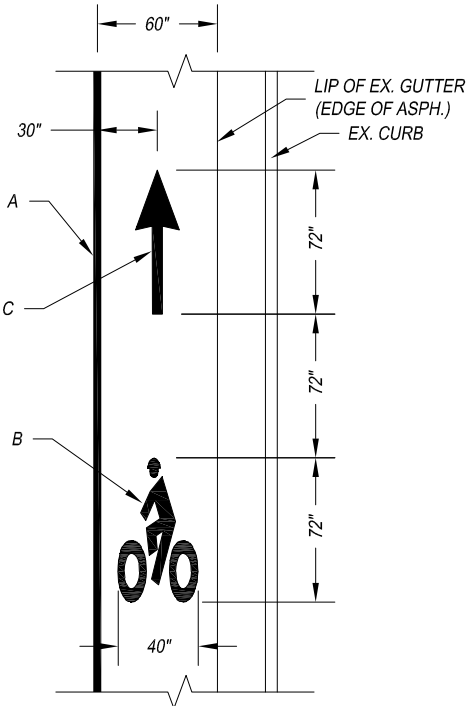

ARROW & CYCLIST
PAVEMENT MARKING DETAIL

- A – REFL PAV MRK TY I (W) 4" (SLD)
B – PREFAB PAV MRK TY C (W) (BIKE SYML)
C – PREFAB PAV MRK TY C (W) (BIKE ARROW)

THIS DOCUMENT IS
RELEASED FOR THE
PURPOSE OF INTERIM
REVIEW UNDER THE
AUTHORITY OF MENA I.
SOULIMAN, P.E. 136203
ON APRIL 24, 2020. IT
IS NOT TO BE USED FOR
CONSTRUCTION, BIDDING
OR PERMIT PURPOSES.




The University of Texas at
TYLER

TYLER BIKE STRIPES
SPOKE 11
SCALE: 1" = 100'

FED. AD. DIV. NO.	FEDERAL AID PROJECT NO.		SHT. NO.
6.	STP 2019 (290)		S11A-2
STATE	STATE DIST. NO.	COUNTY	
TEXAS	10	SMITH	
CONT.	SECT.	JOB	HIGHWAY NO.
0910	16	144	CS



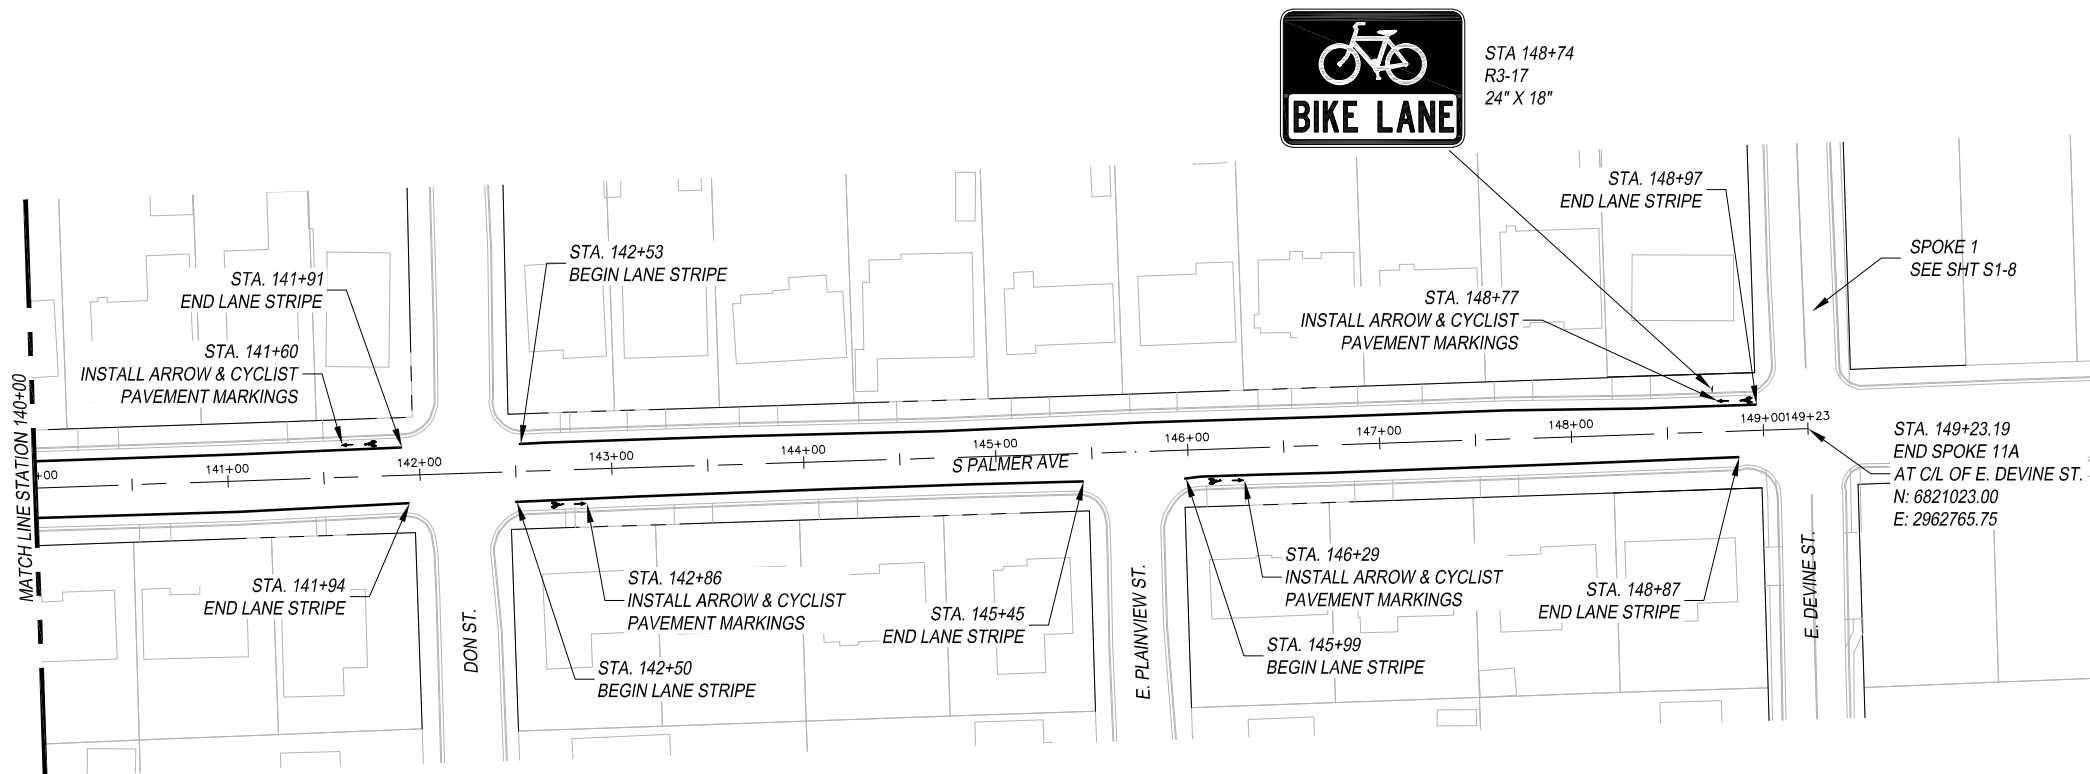


LEGEND

EXISTING ROW

○

PROPOSED SIGN

- NOTES:
- * CONTRACTOR TO VERIFY LOCATION OF EXISTING SIDEWALKS AND DRIVEWAYS
 - * CONTRACTOR TO VERIFY LOCATION OF EXISTING SIGNAGE TO ENSURE PROPER SIGN SPACING.

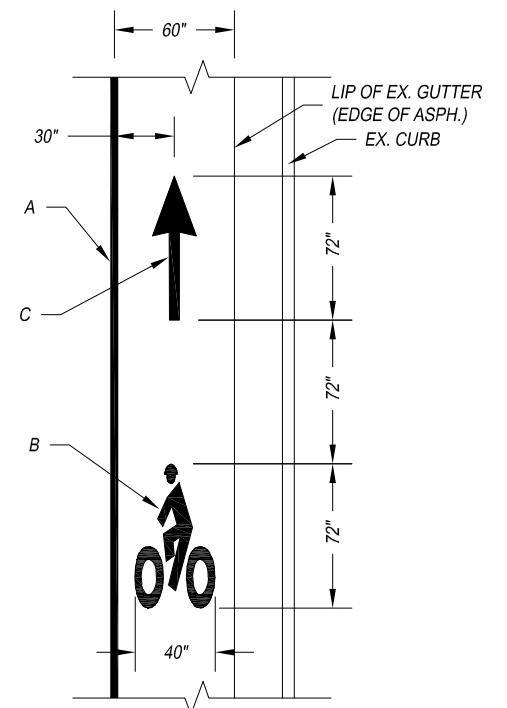

EXISTING CONDITIONS			
Roadway Name	Station	Number of Lanes	Lane Widths*
S. Palmer Ave.	140+00-149+23	2	14'-16'
* Distances are measured from the edge of the pavement, excluding the gutter.			


PROPOSED CONDITIONS				
Roadway Name	Station	Number of Lanes	Lane Widths*	Bicycle Lane Width*
S. Palmer Ave.	140+00-149+23	2	9'-11'	5'
* Distances are measured from the edge of the pavement, excluding the gutter.				

- A** – REFL PAV MRK TY I (W) 4" (SLD)
B – PREFAB PAV MRK TY C (W) (BIKE SYML)
C – PREFAB PAV MRK TY C (W) (BIKE ARROW)

THIS DOCUMENT IS RELEASED FOR THE PURPOSE OF INTERIM REVIEW UNDER THE AUTHORITY OF MENA I. SOULIMAN, P.E. 136203 ON APRIL 24, 2020. IT IS NOT TO BE USED FOR CONSTRUCTION, BIDDING OR PERMIT PURPOSES.

The University of Texas at

TYLER BIKE STRIPES
SPOKE 11
SCALE: 1" = 100'

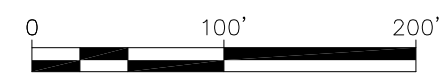

FED. AD. DIV. NO.	FEDERAL AID PROJECT NO.		SHT. NO.
6.	STP 2019 (290)		S11A-3
STATE	STATE DIST. NO.	COUNTY	
TEXAS	10	SMITH	
CONT.	SECT.	JOB	HIGHWAY NO.
0910	16	144	CS