


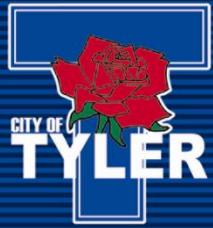


Bergfeld Park Master Plan

Presented by: Stephanie Rollings,
Director of Parks and Recreation



Bergfeld Master Plan - Recommendation from 2010 Parks and Open Space Plan


Partnership – Neighborhood and City
of Tyler

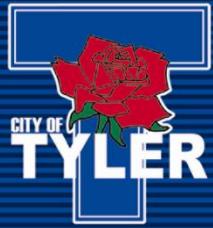

Bergfeld Master Plan Committee Meeting	07.18.13
Bergfeld Master Plan Committee Meeting	08.08.13
Citizen's Meeting at Bergfeld Park	09.05.13
Bergfeld Master Plan Committee Meeting	10.16.13
Park Board Meeting	10.28.13
Tyler Historic Preservation Board	11.06.13
City Council Presentation	11.13.13





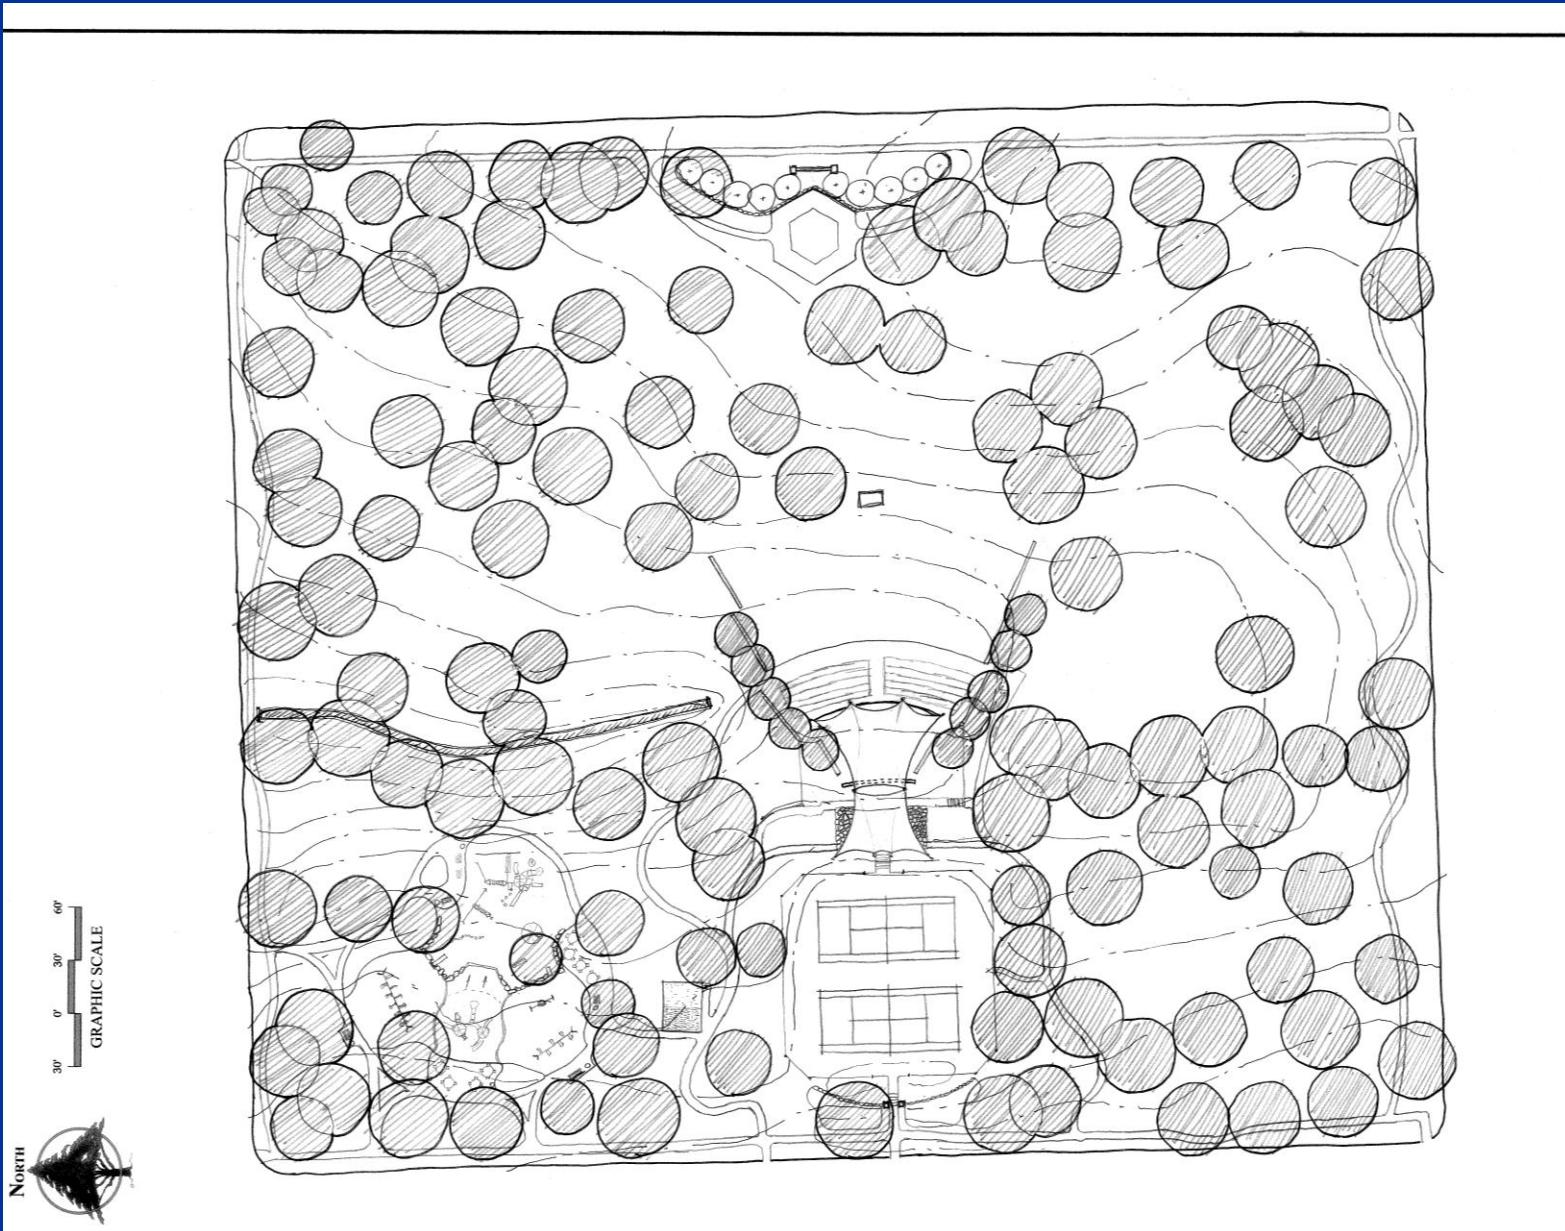

S BROADWAY AVENUE

W SECOND STREET

W FOURTH STREET

STONE COLUMNS
(TYP)

NEW LANDSCAPING, SIGN & WALKWAYS

RENOVATED
FOUNTAIN

RENOVATED
AMPHITHEATRE

NEW
PLAYGROUND

PARK PLAZA

NEW TENNIS COURTS


NEW PLAZA AREA

COLLEGE AVENUE

0' 10' 20' 30' 40' 50'

GRAPHIC SCALE



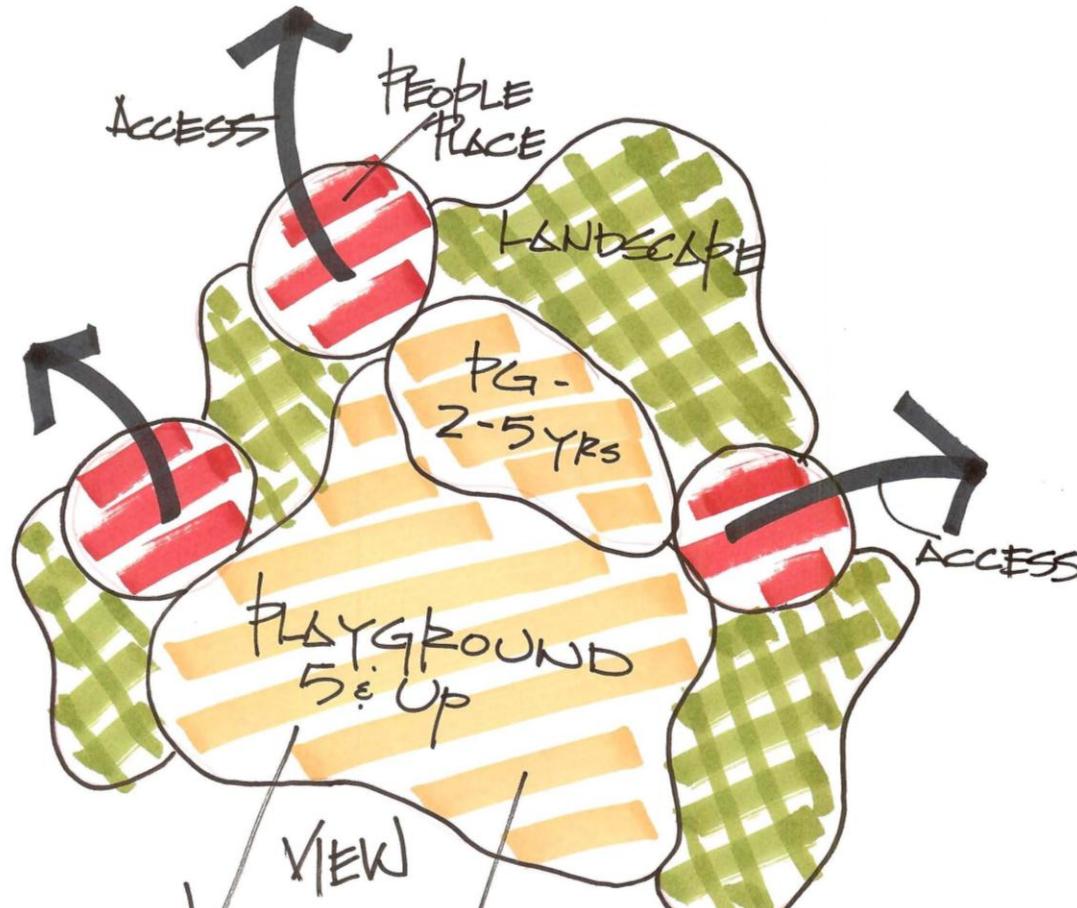


PLAYGROUND
CONCEPT



BERGFELD PARK PLAYGROUND
TYLER, TX


Gametime®
A PLAYCORE Company



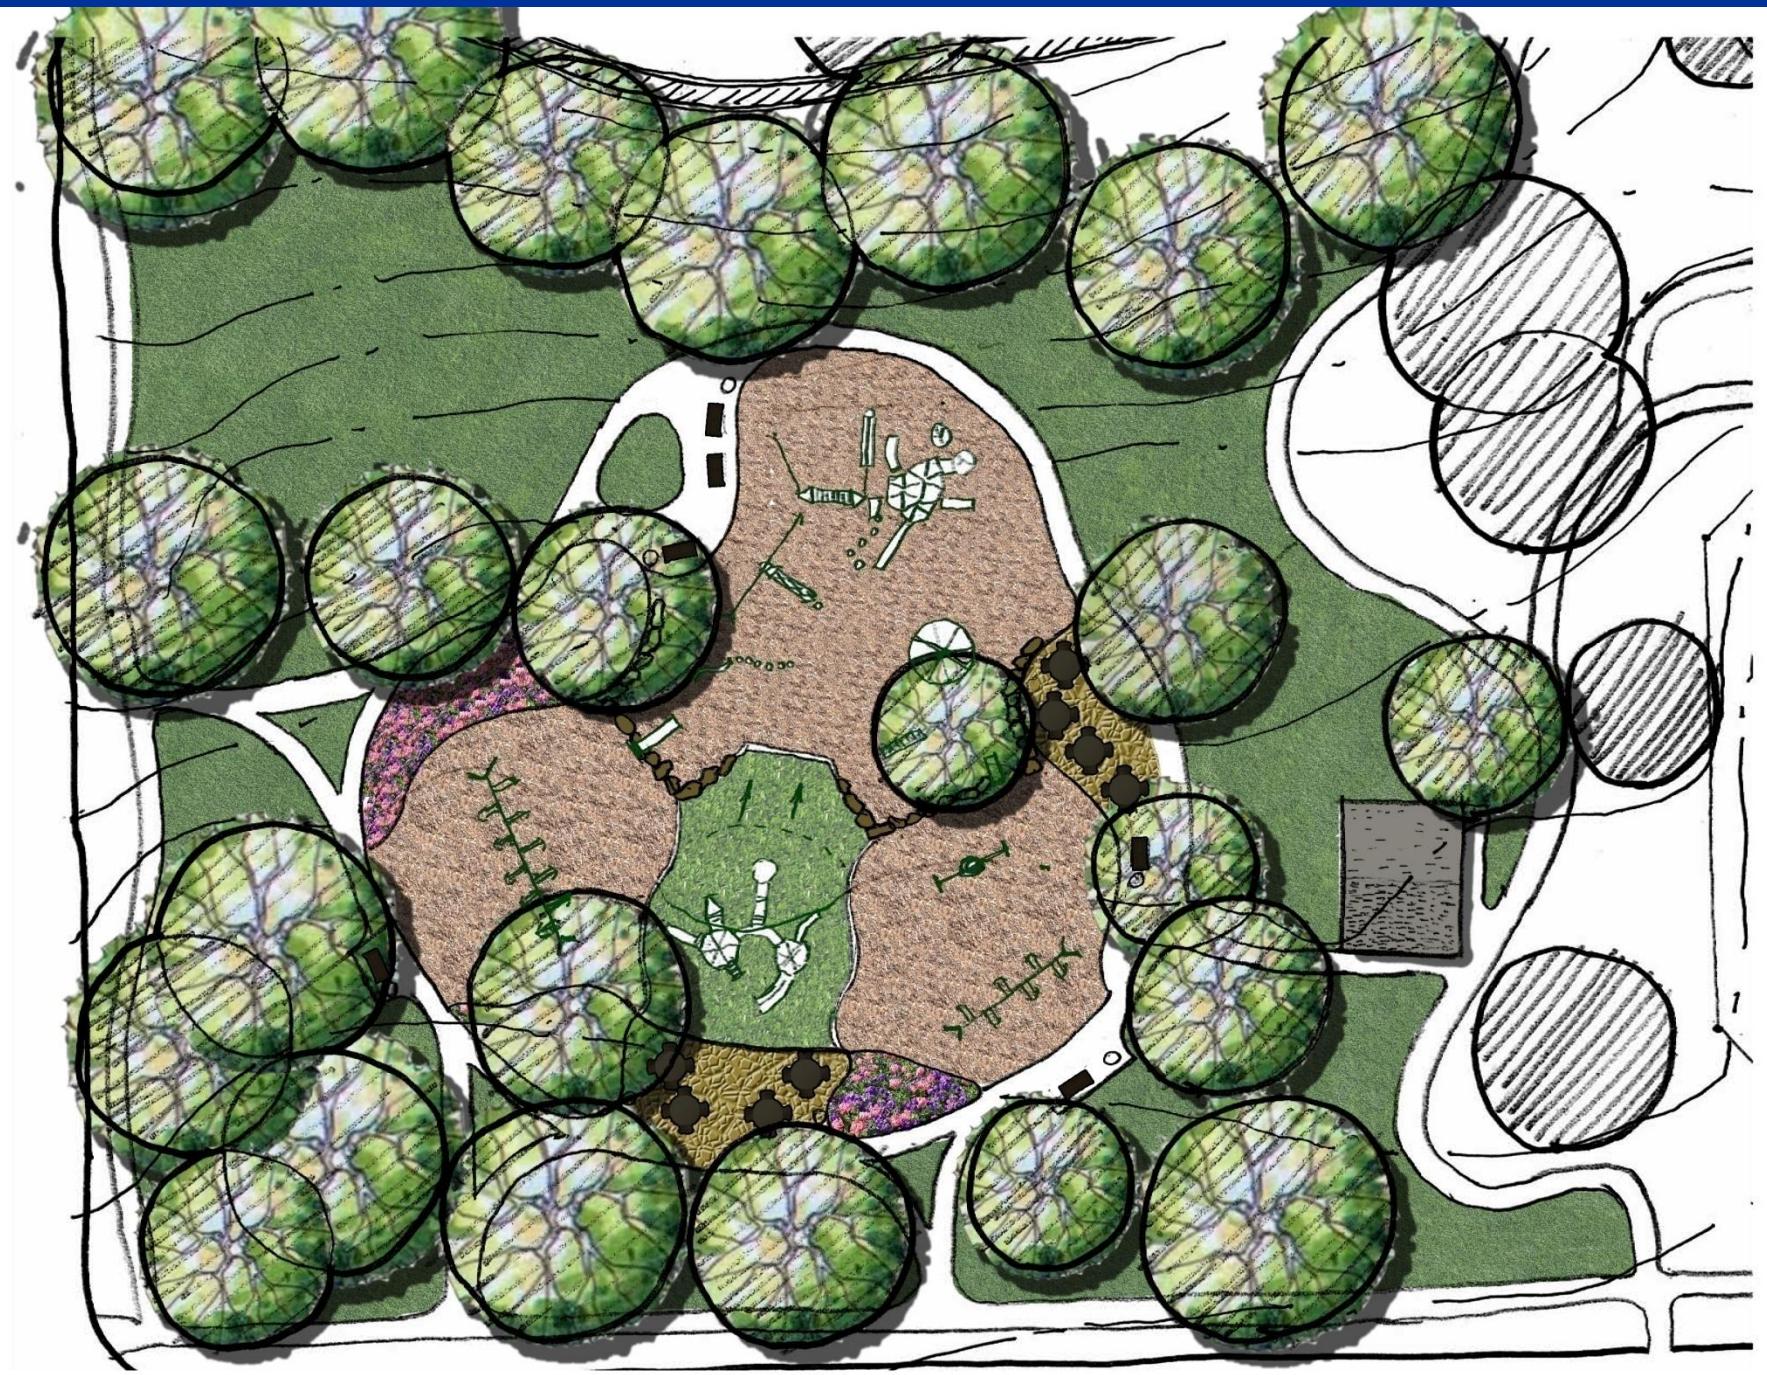





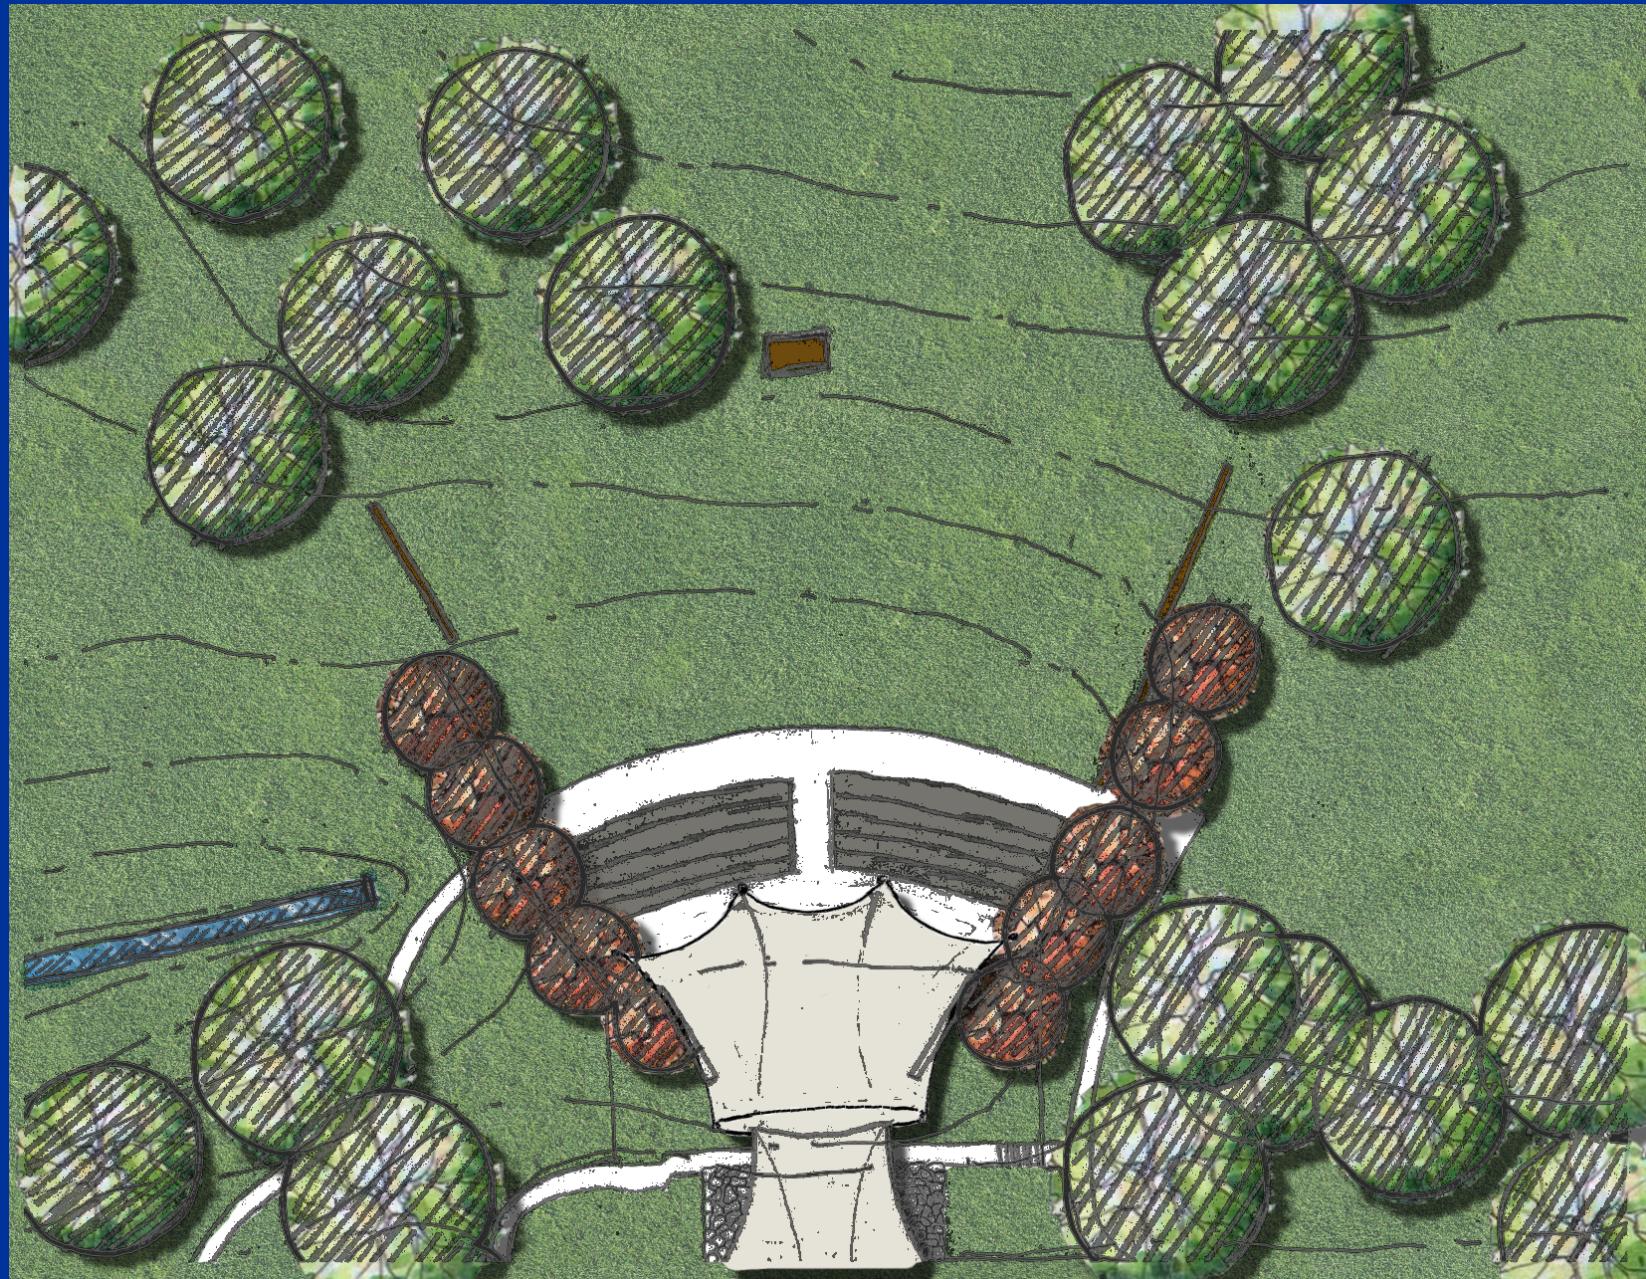









S COLLEGE AVENUE


LANDSCAPED
BEDS




RESTROOM







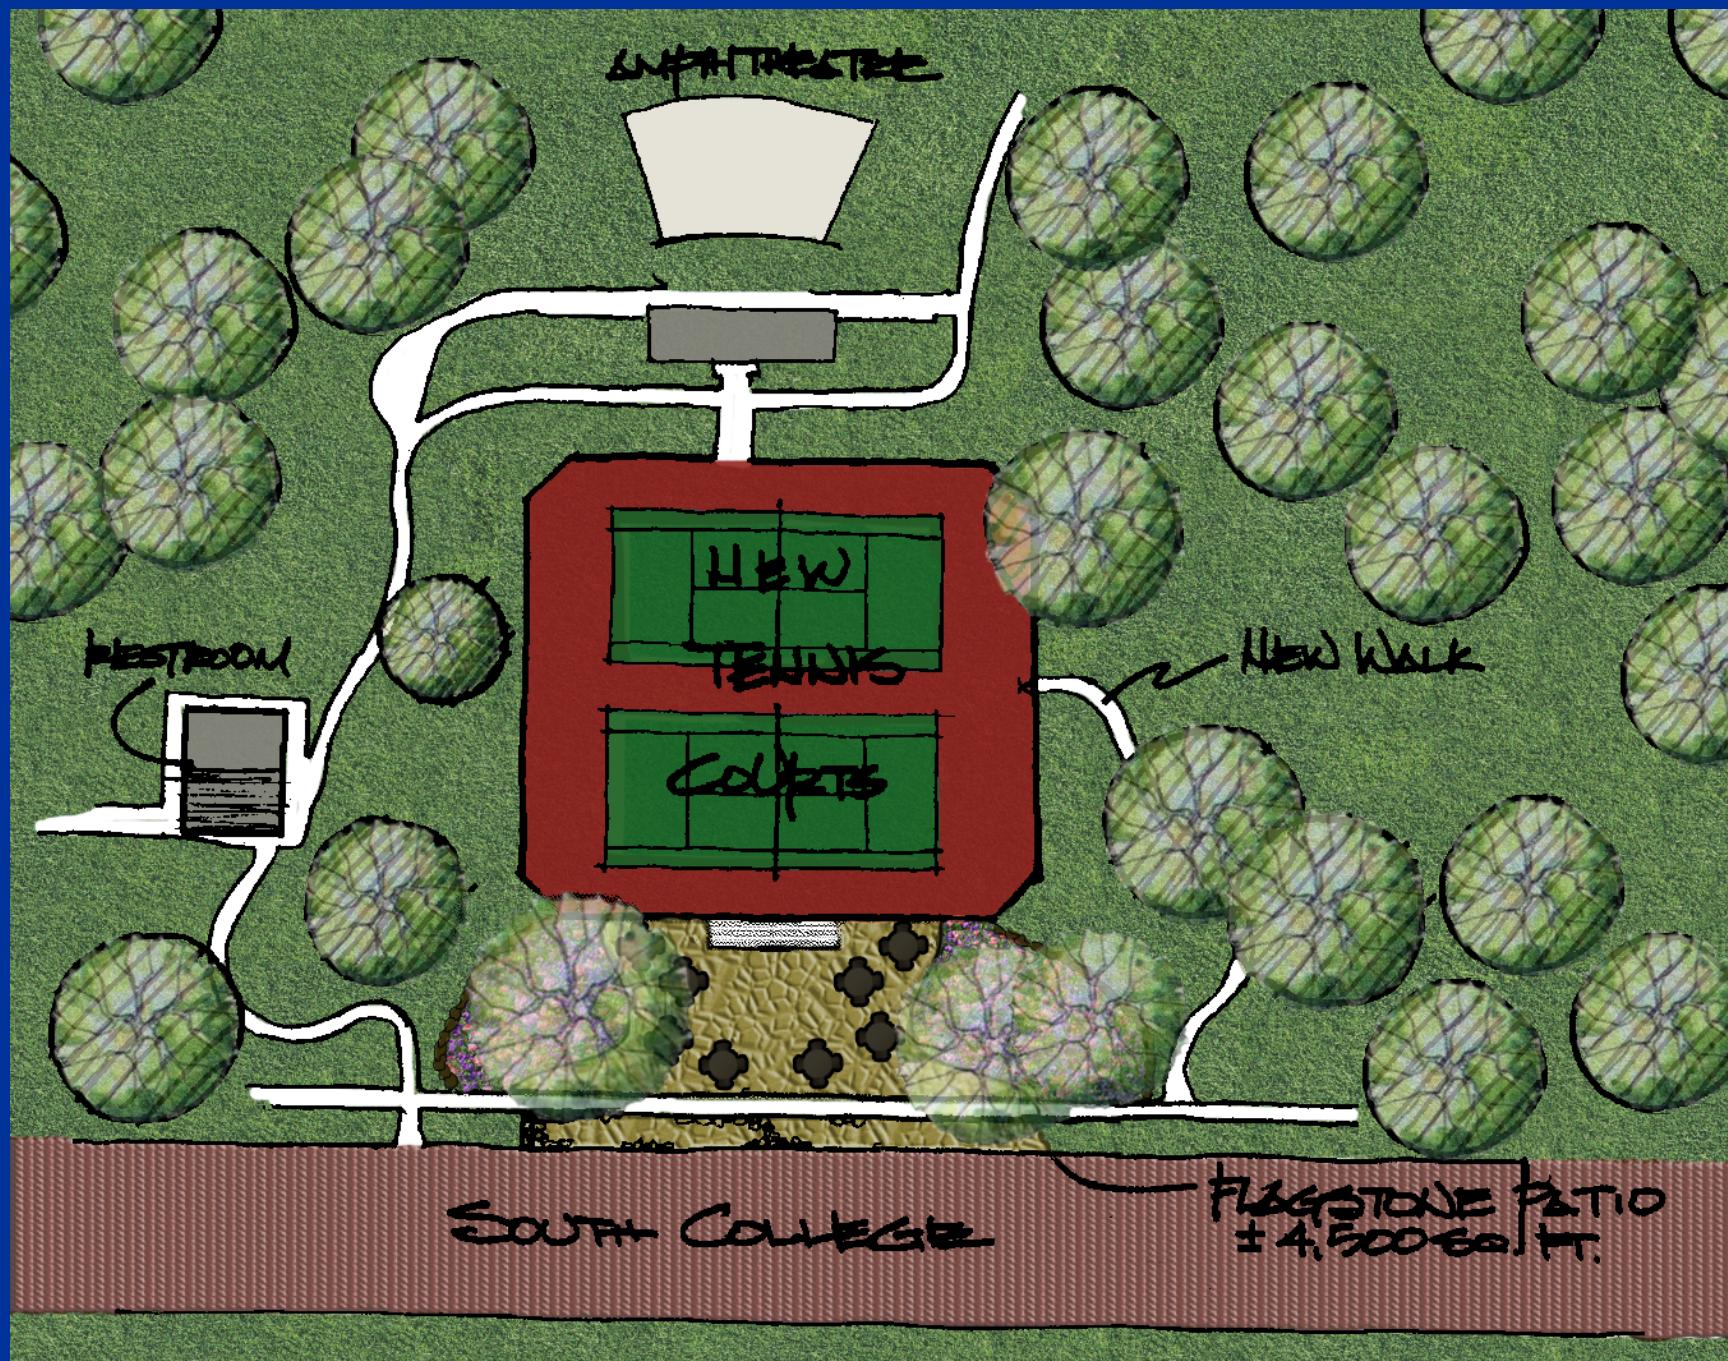



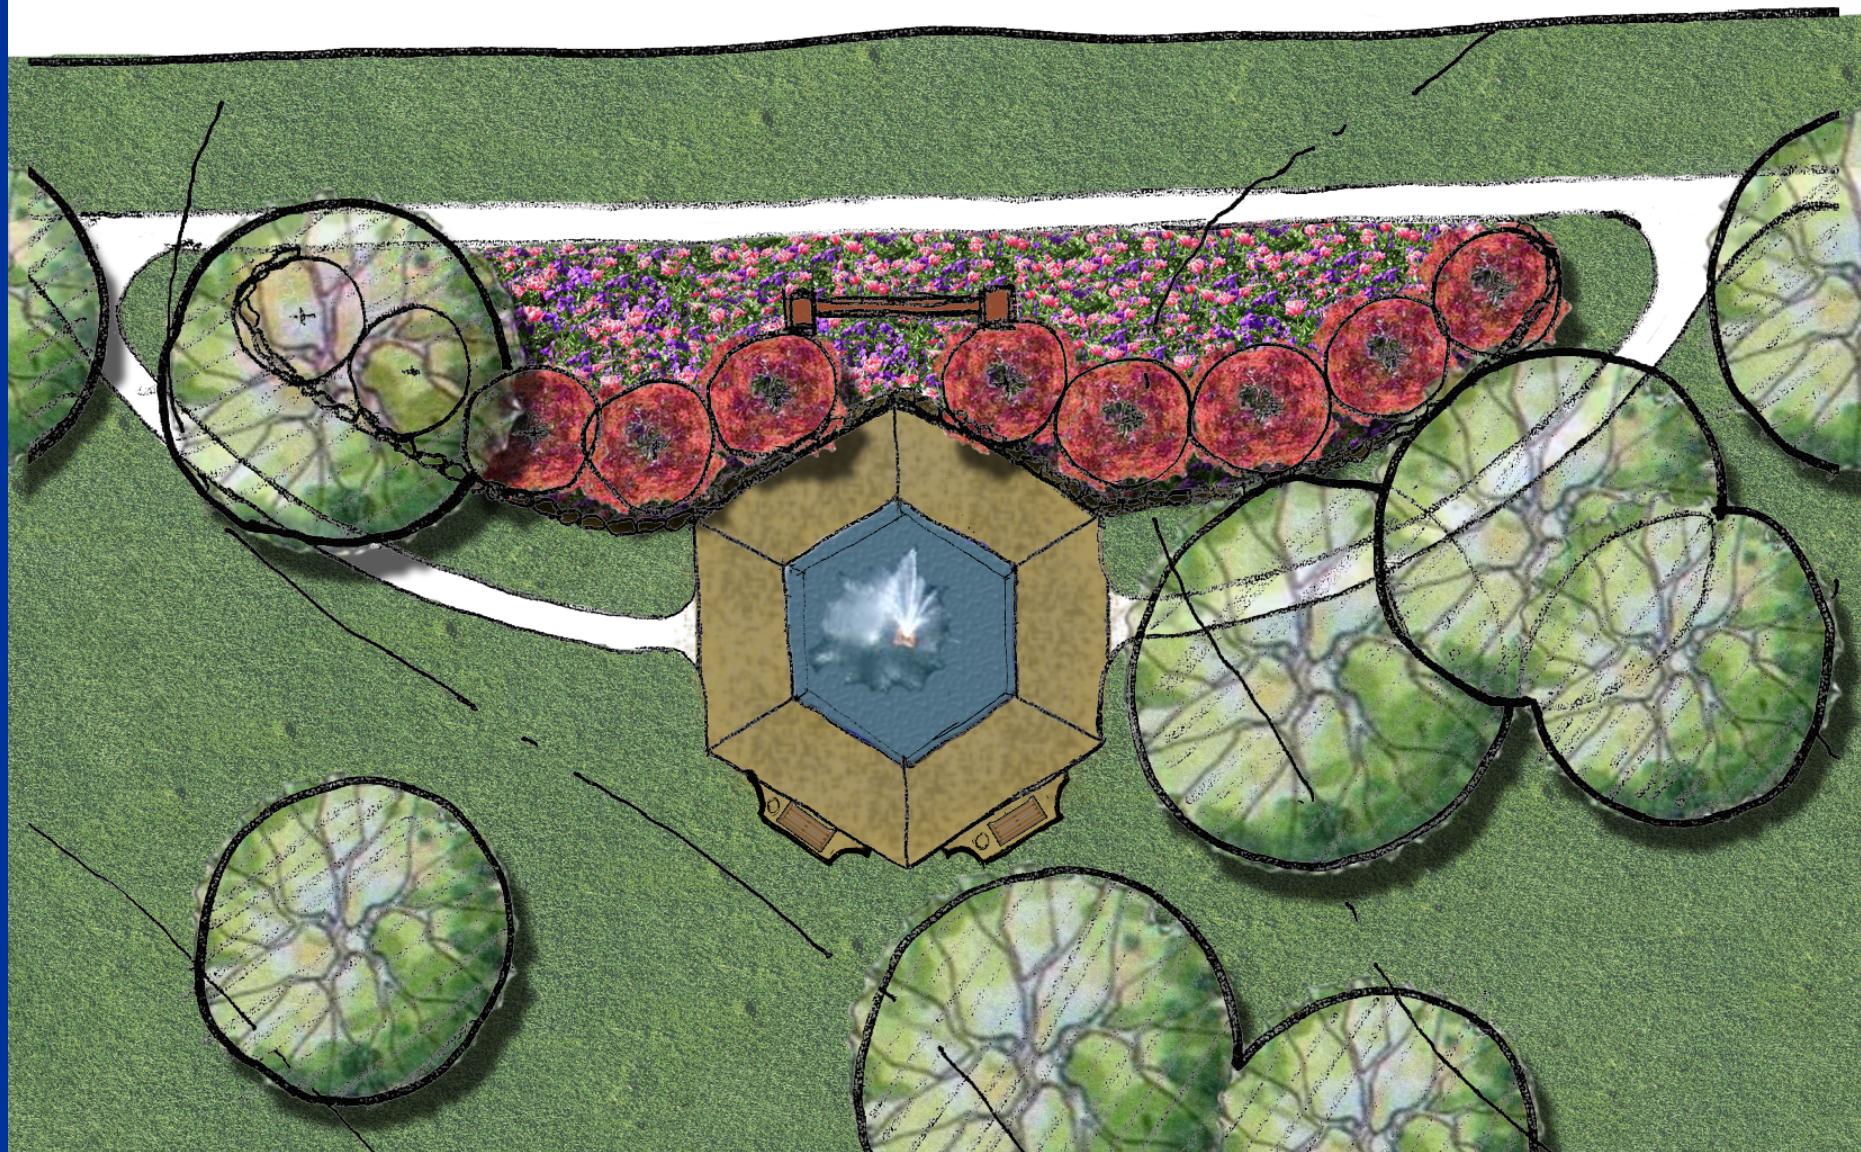


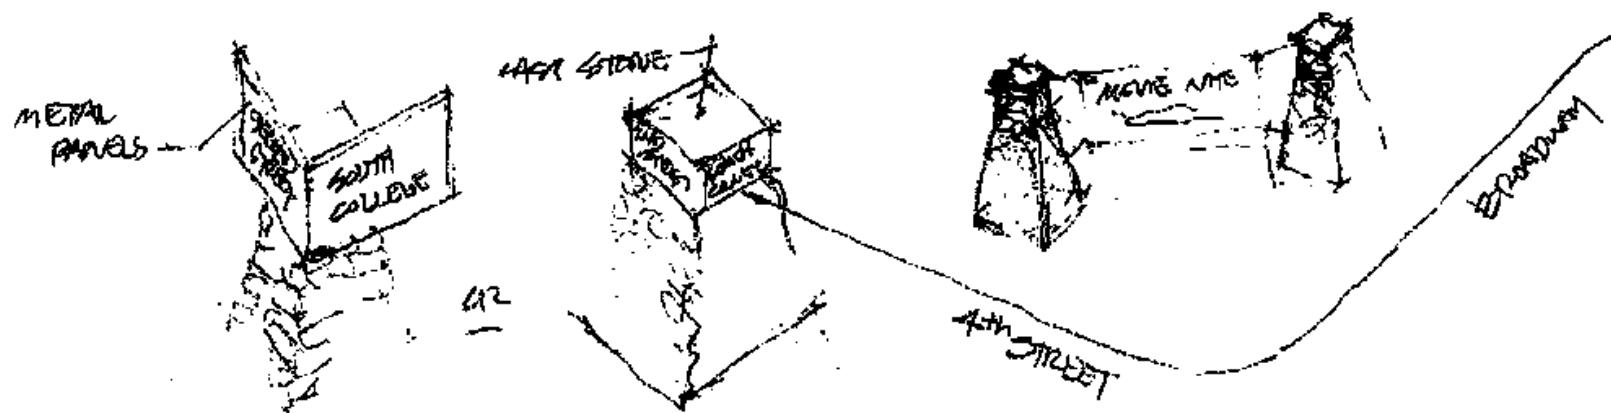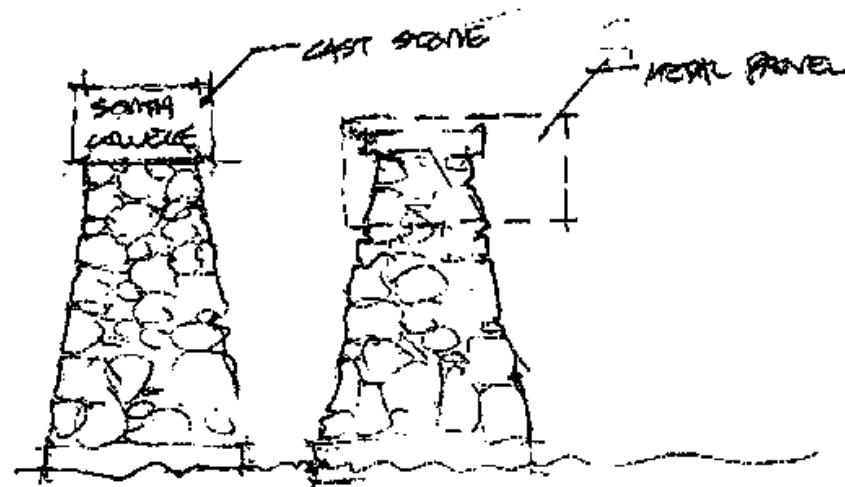





S BROADWAY AVENUE

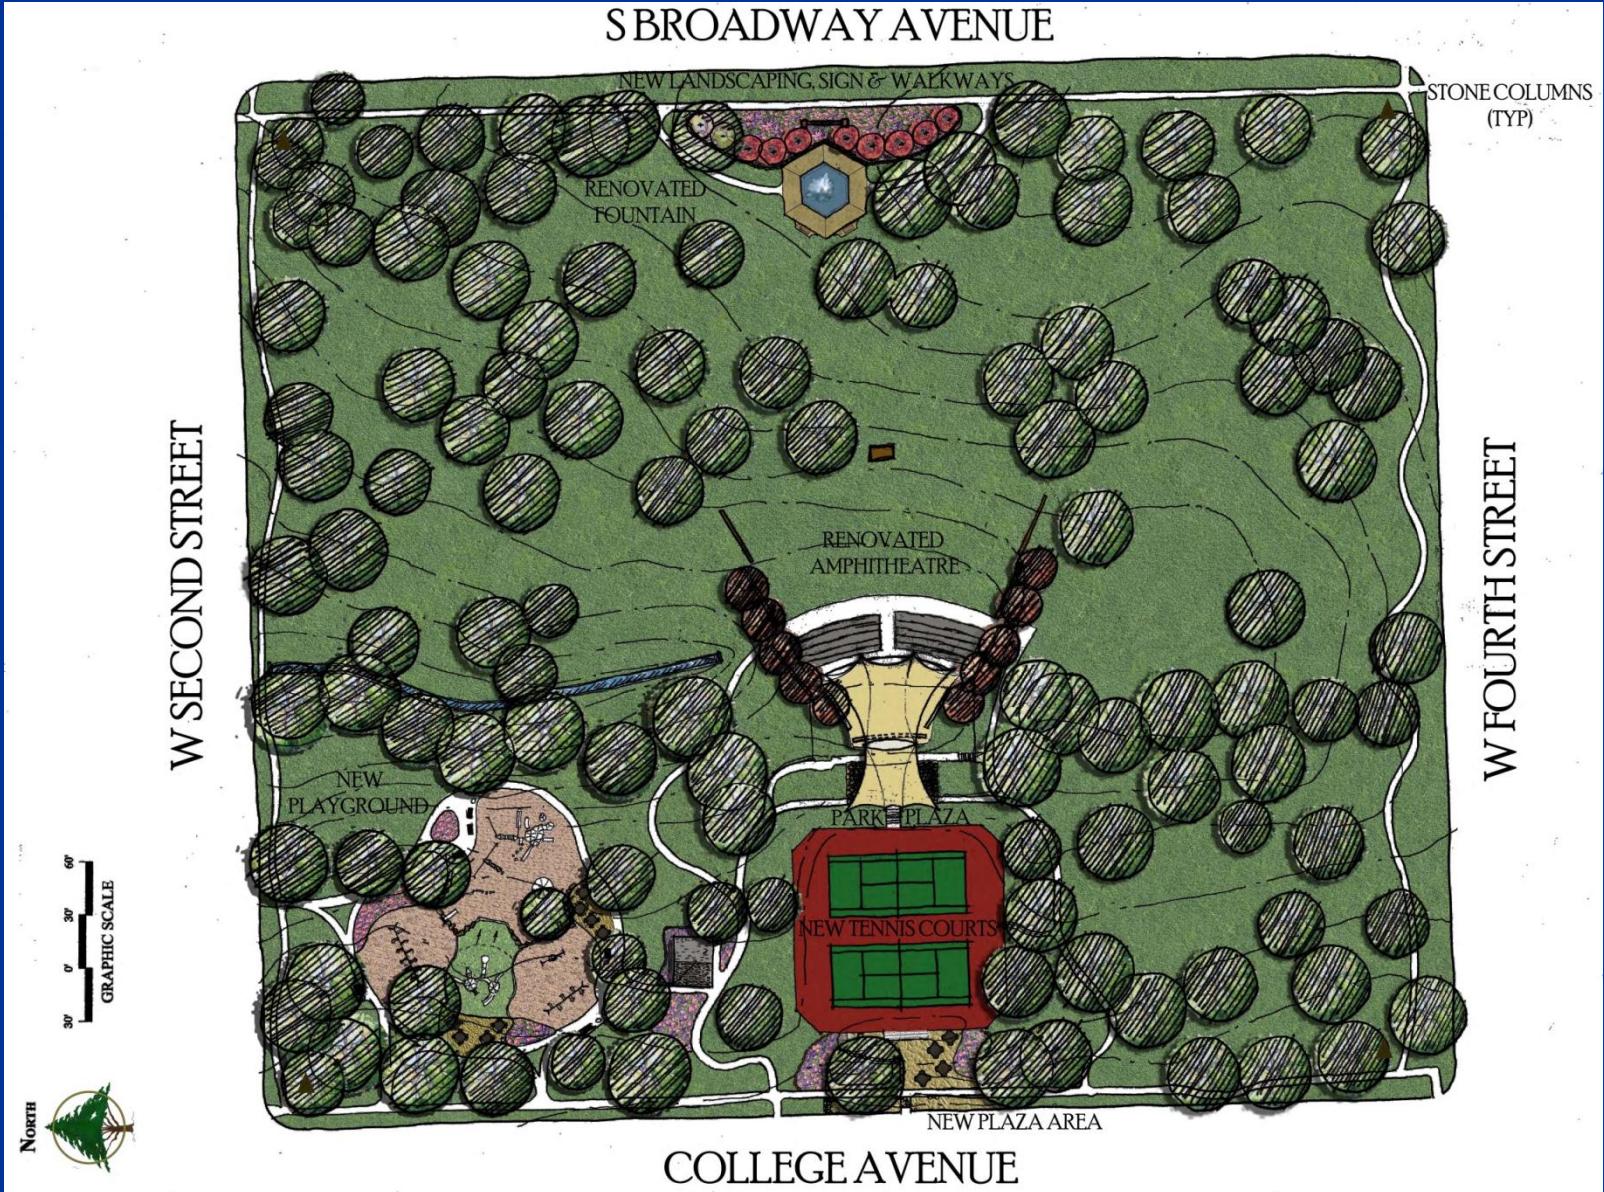



RANK	COST
1	Playground
2	Broadway landscaping/signage
3	Tree trimming and picnic pads
4	Tennis courts/College Ave. plaza
5	Rework Splasher
6	Plaza between tennis courts and Amphitheatre
7	Area lighting
8	Amphitheatre