


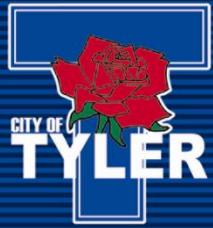


# Bergfeld Park Master Plan

Presented by: Stephanie Rollings,  
Director of Parks and Recreation



## Bergfeld Master Plan - Recommendation from 2010 Parks and Open Space Plan


Partnership – Neighborhood and City  
of Tyler

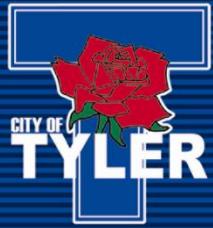

Bergfeld Master Plan Committee Meeting	07.18.13
Bergfeld Master Plan Committee Meeting	08.08.13
Citizen's Meeting at Bergfeld Park	09.05.13
Bergfeld Master Plan Committee Meeting	10.16.13
Park Board Meeting	10.28.13
Tyler Historic Preservation Board	11.06.13
City Council Presentation	11.13.13





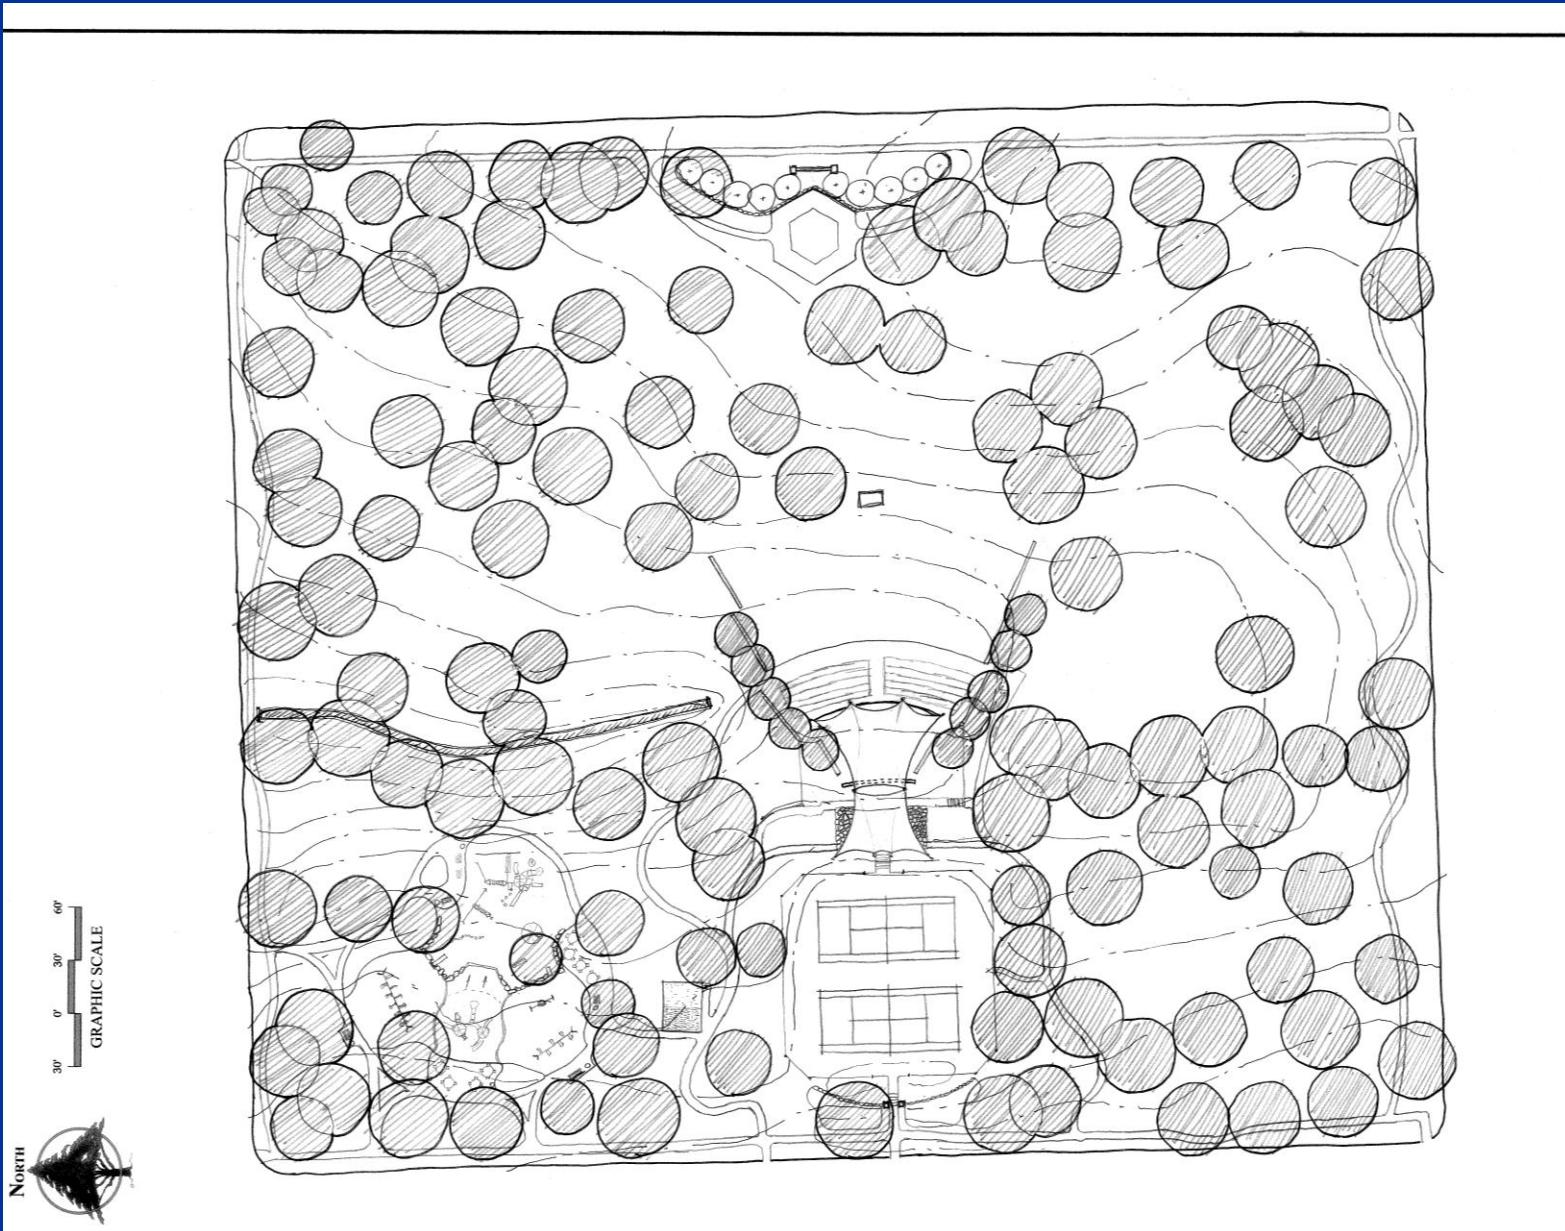

NORTH



GRAPHIC SCALE

# S BROADWAY AVENUE

W SECOND STREET

W FOURTH STREET

STONE COLUMNS  
(TYP)

NEW LANDSCAPING, SIGN & WALKWAYS

RENOVATED  
FOUNTAIN

RENOVATED  
AMPHITHEATRE

NEW  
PLAYGROUND

PARK PLAZA

NEW TENNIS COURTS

NEW PLAZA AREA


# COLLEGE AVENUE

0' 10' 20' 30' 40' 50'

GRAPHIC SCALE

NORTH



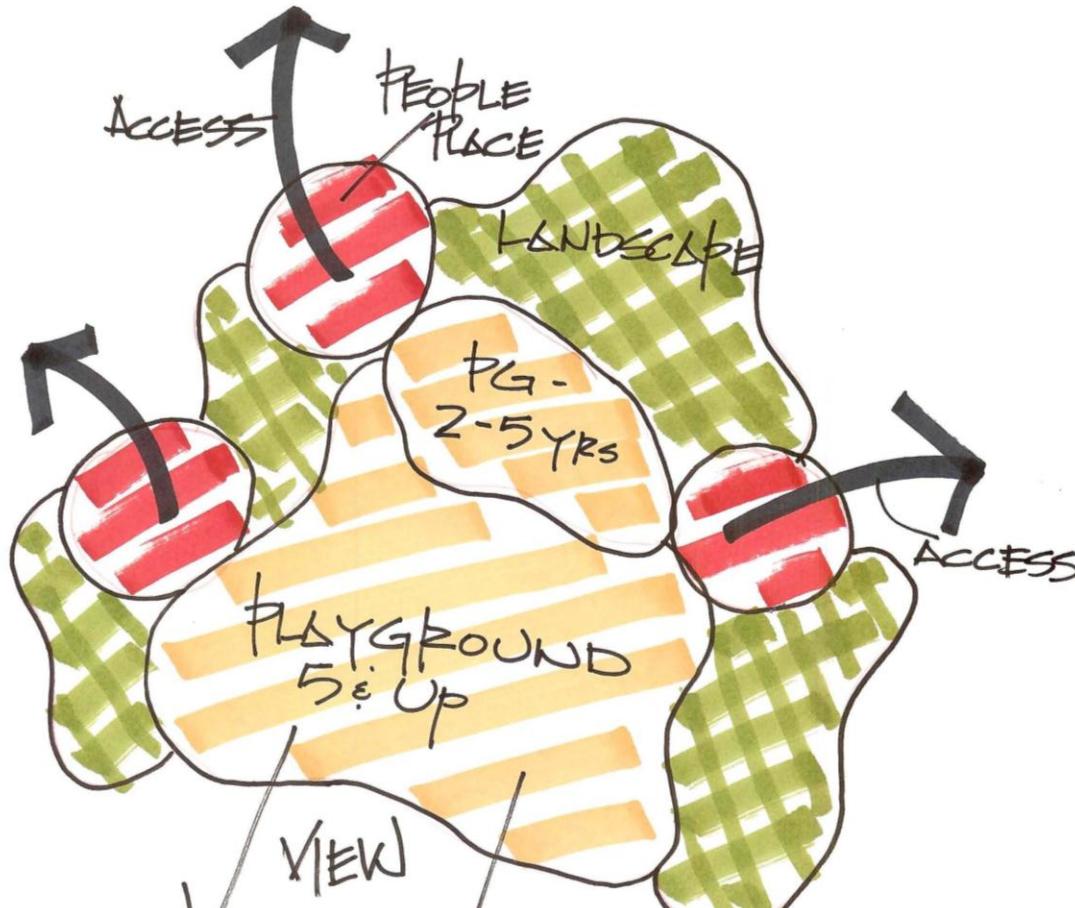

PLAYGROUND  
CONCEPT



# BERGFELD PARK PLAYGROUND

TYLER, TX

**Gametime®**  
A PLAYCORE Company



