








S COLLEGE AVENUE


LANDSCAPED
BEDS

RESTROOM

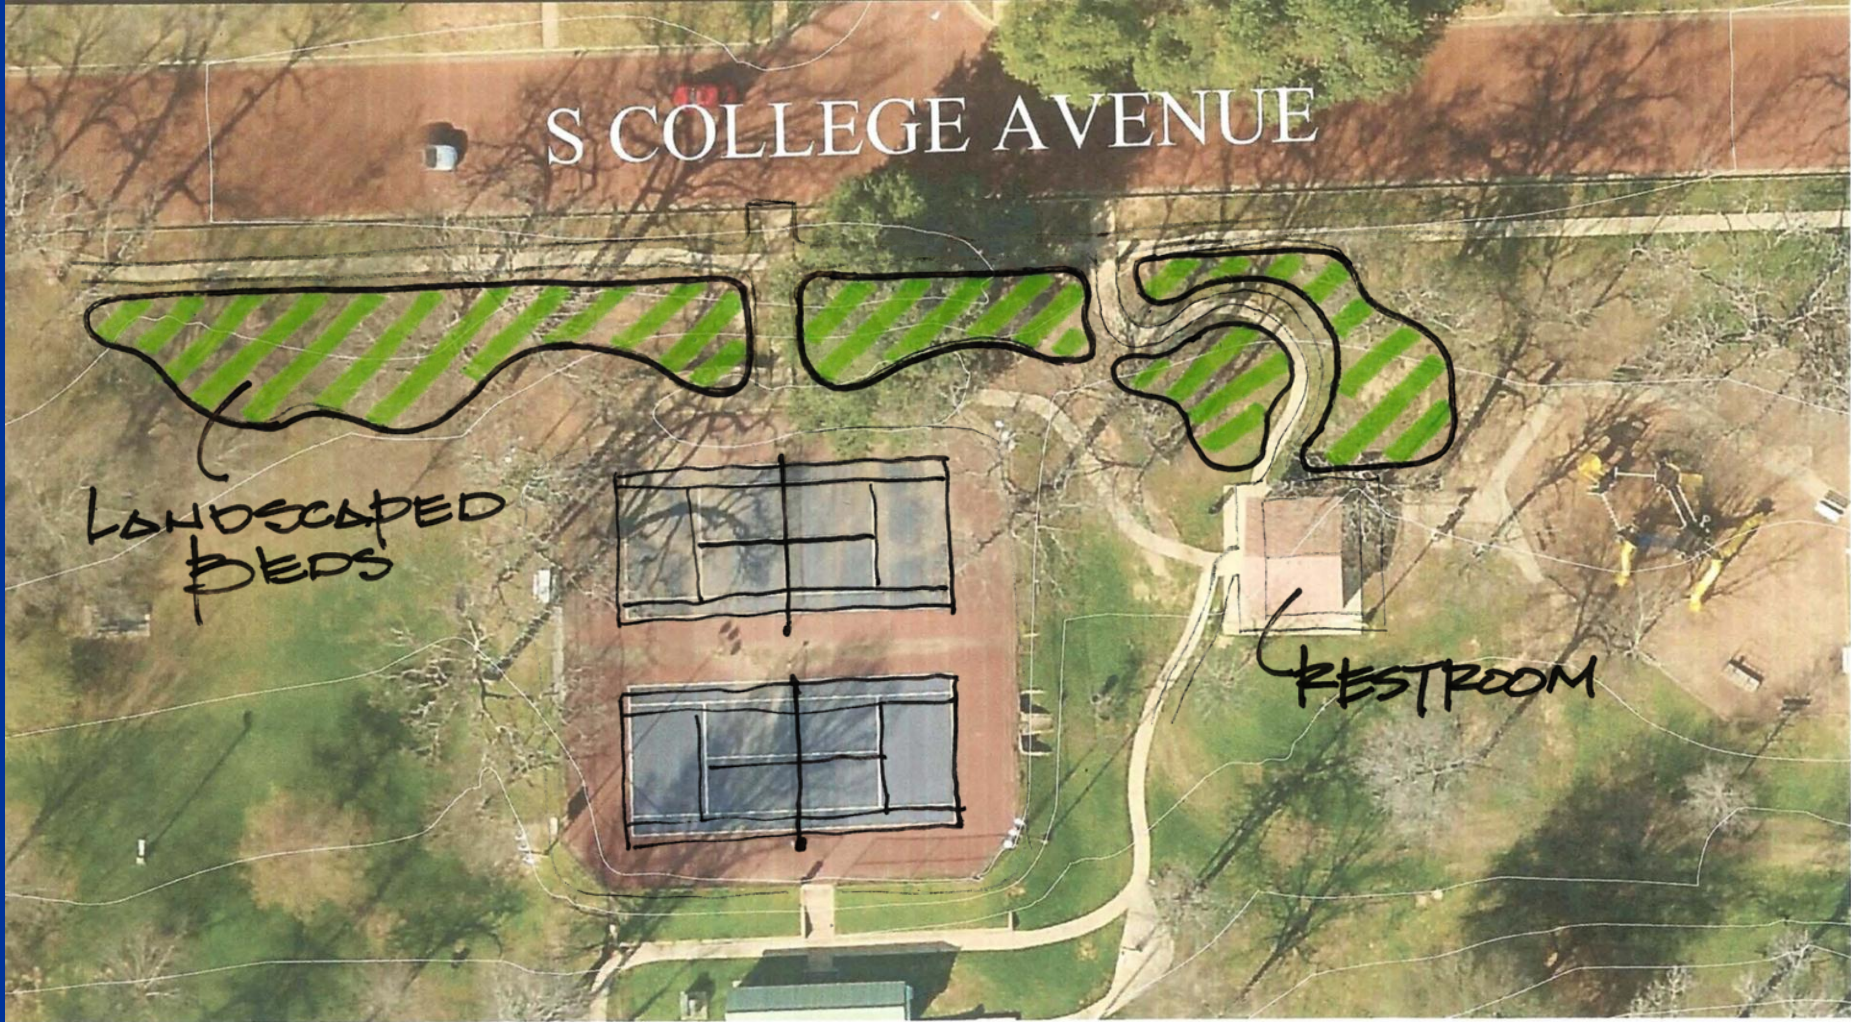








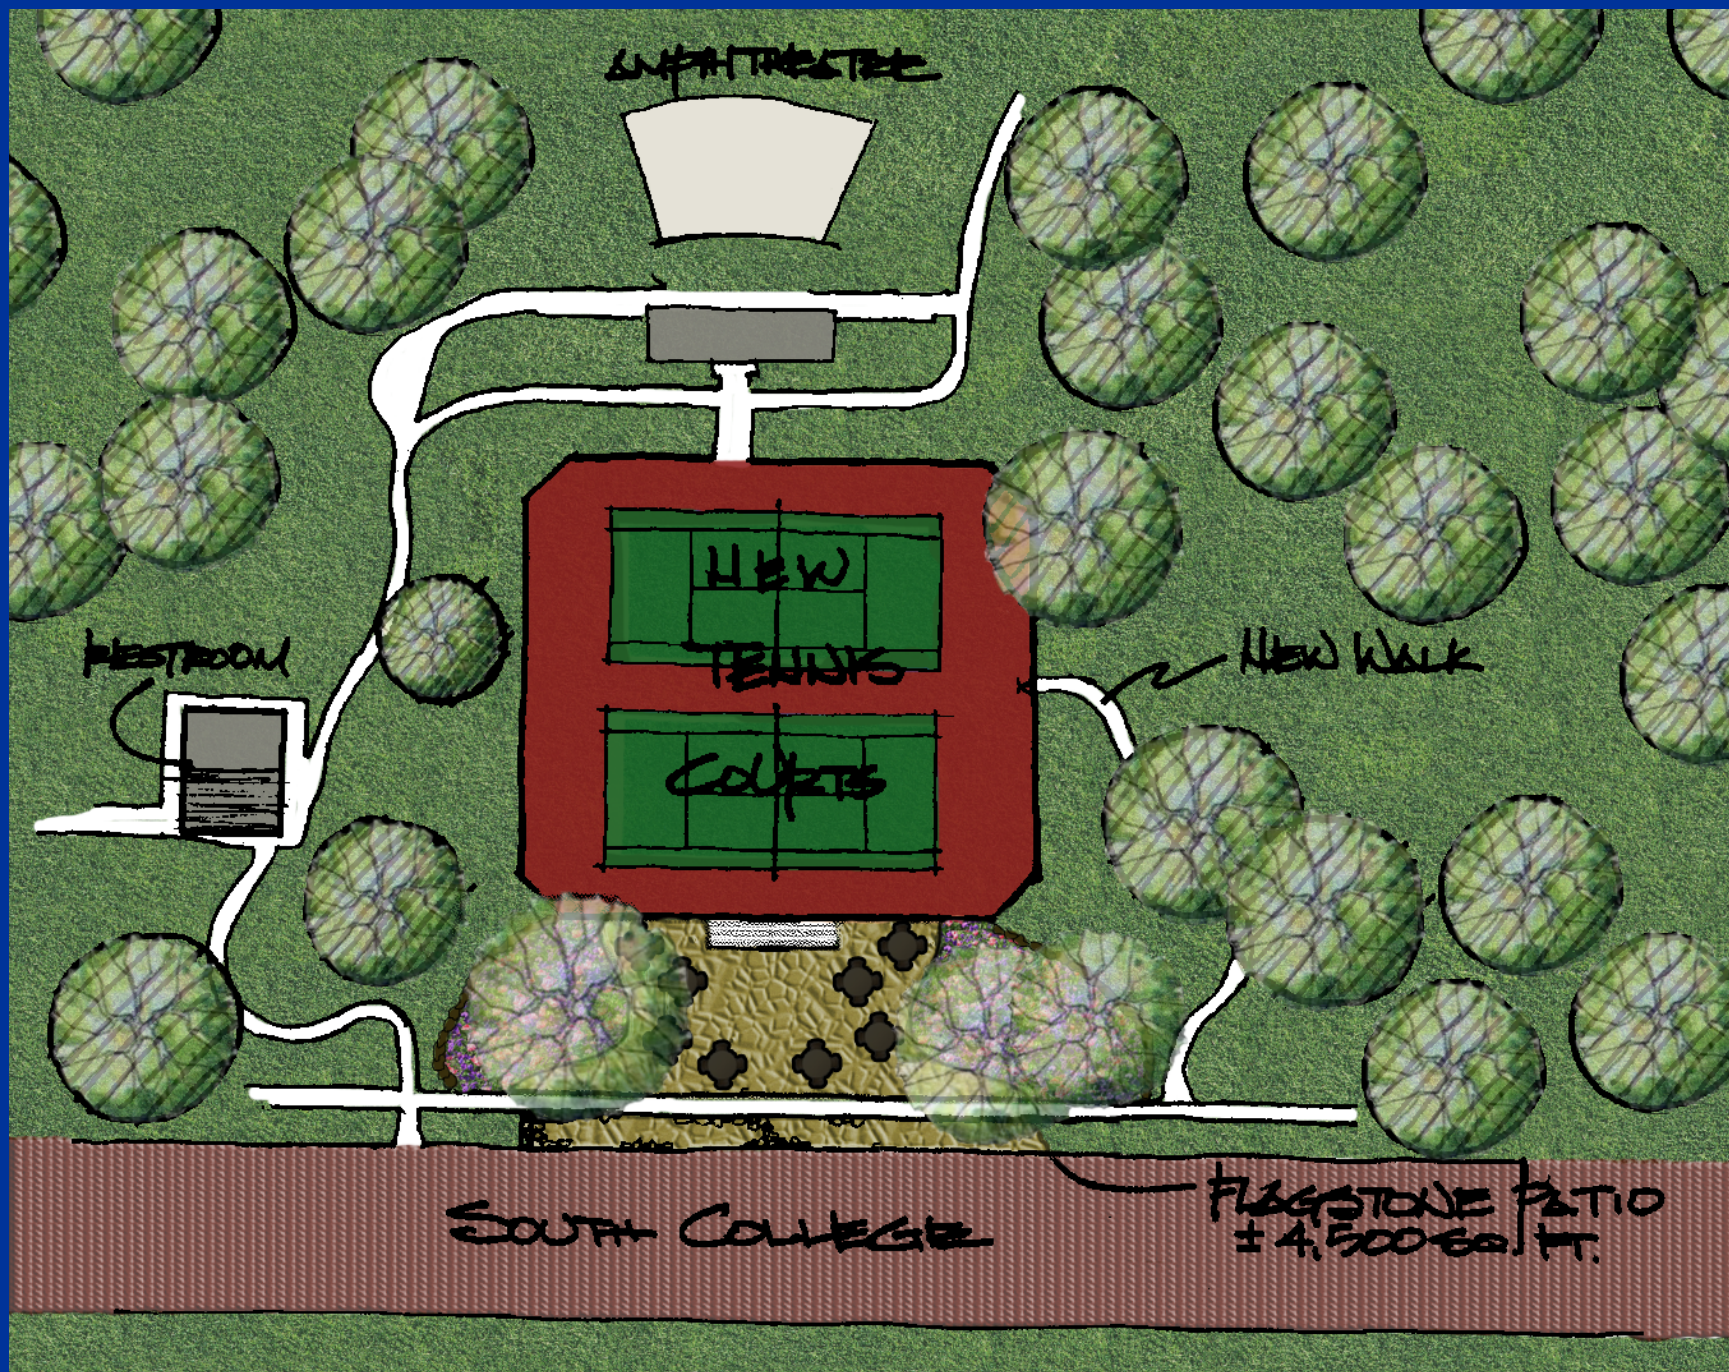



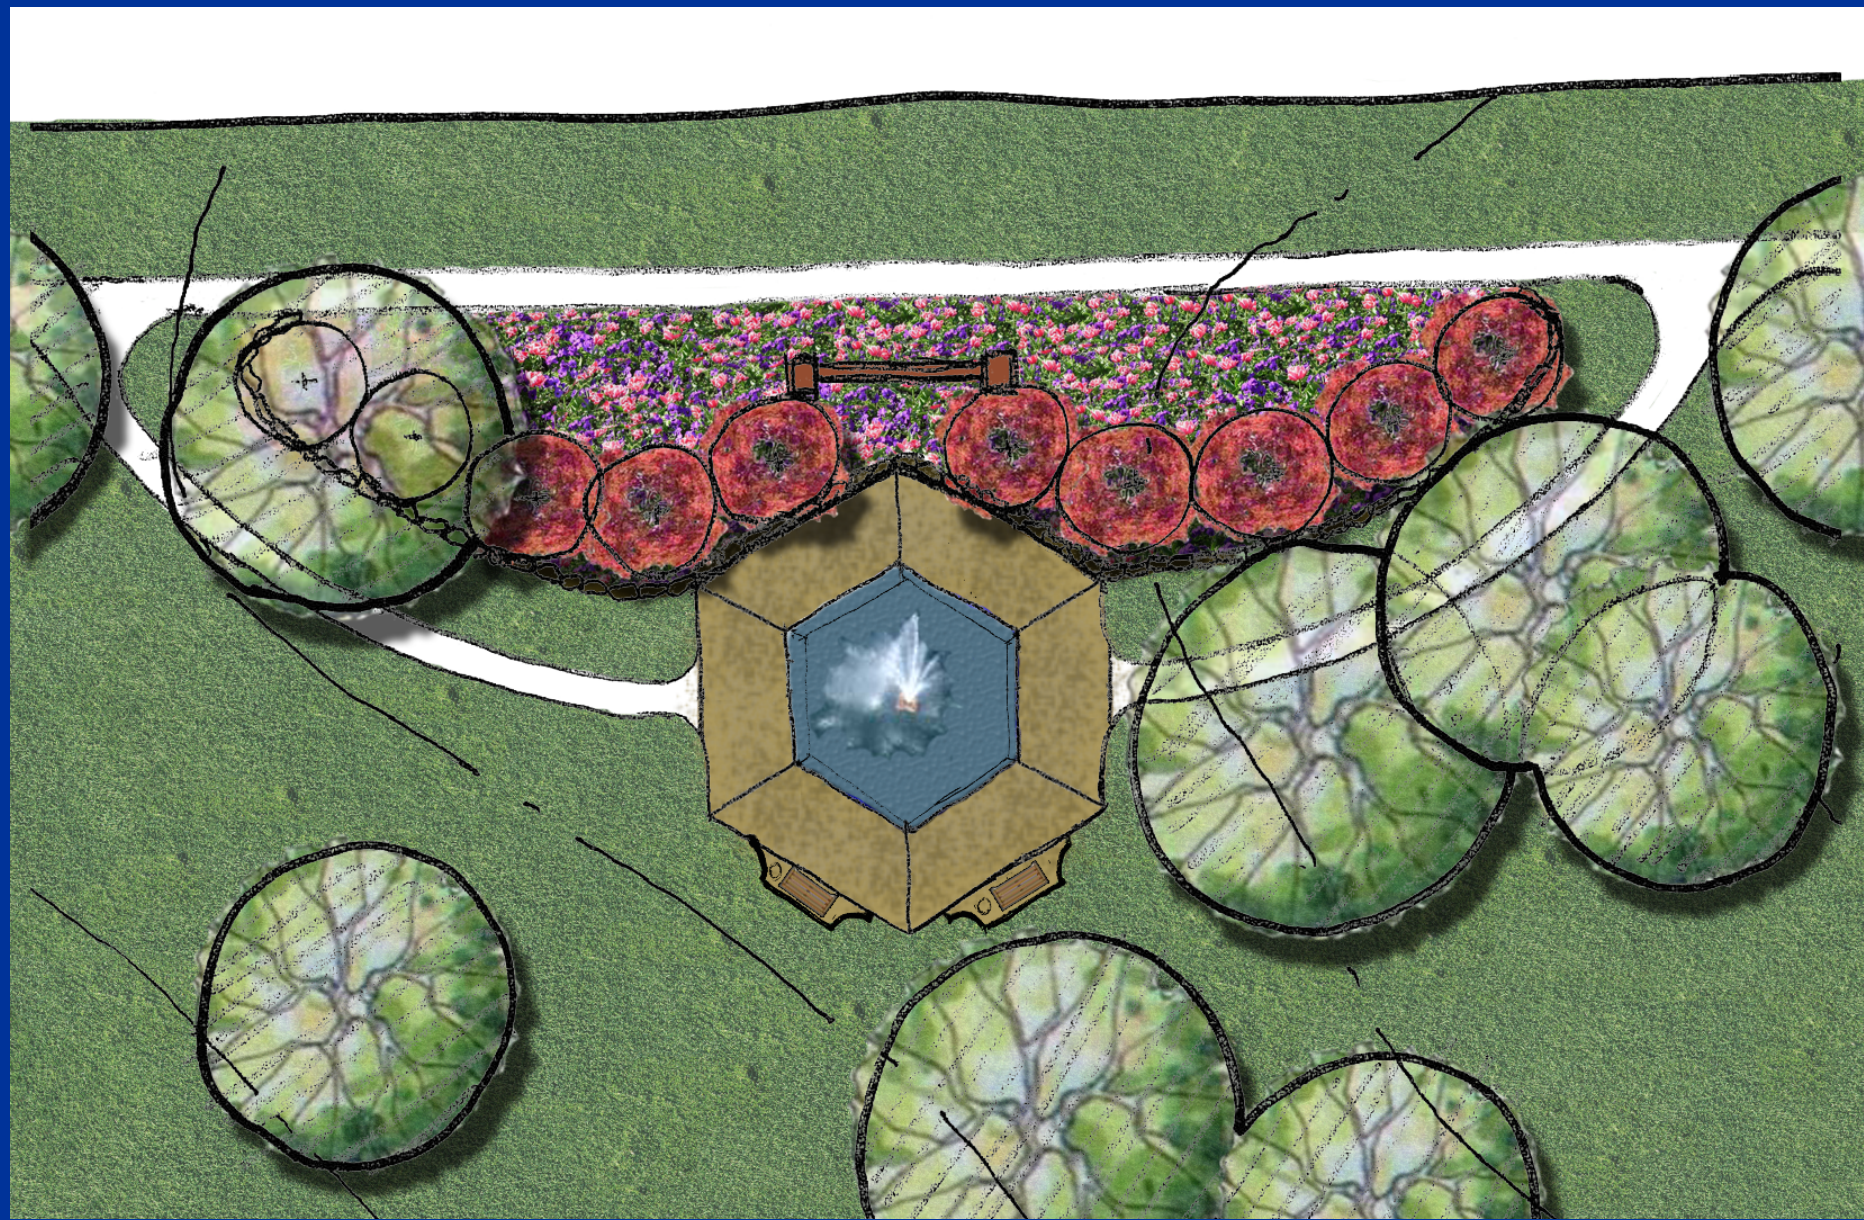

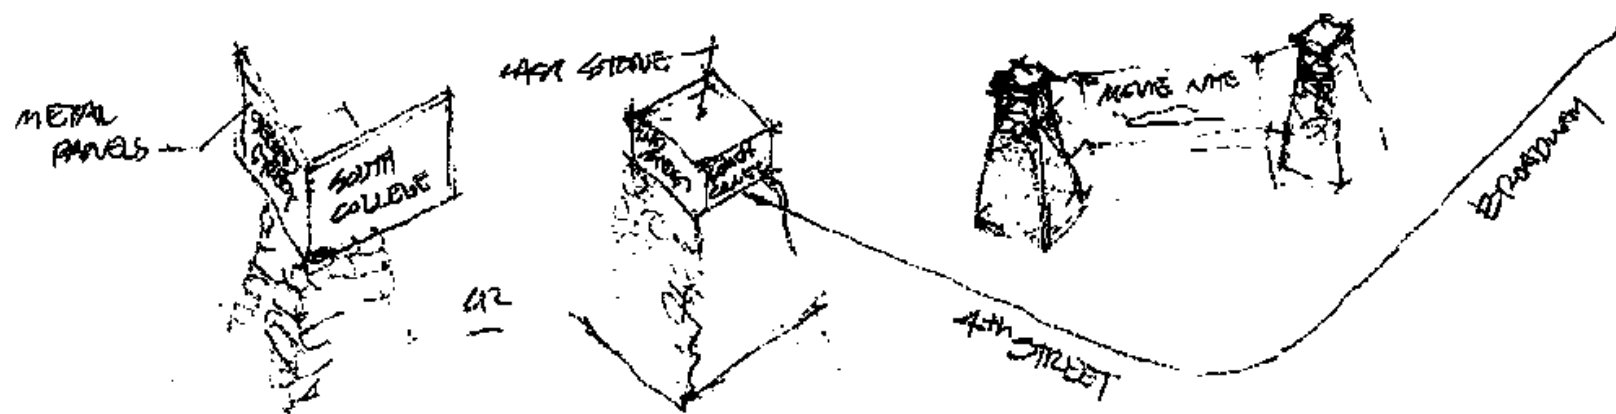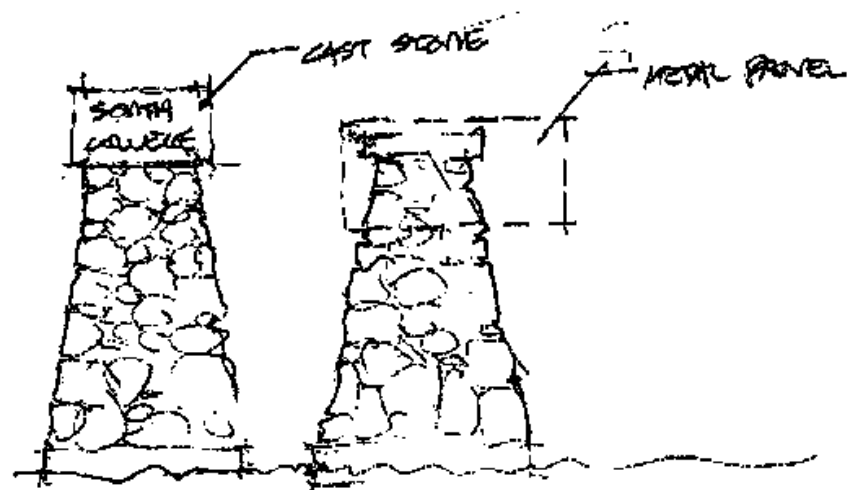








30' 0' 30' 60'
GRAPHIC SCALE

W SECOND STREET

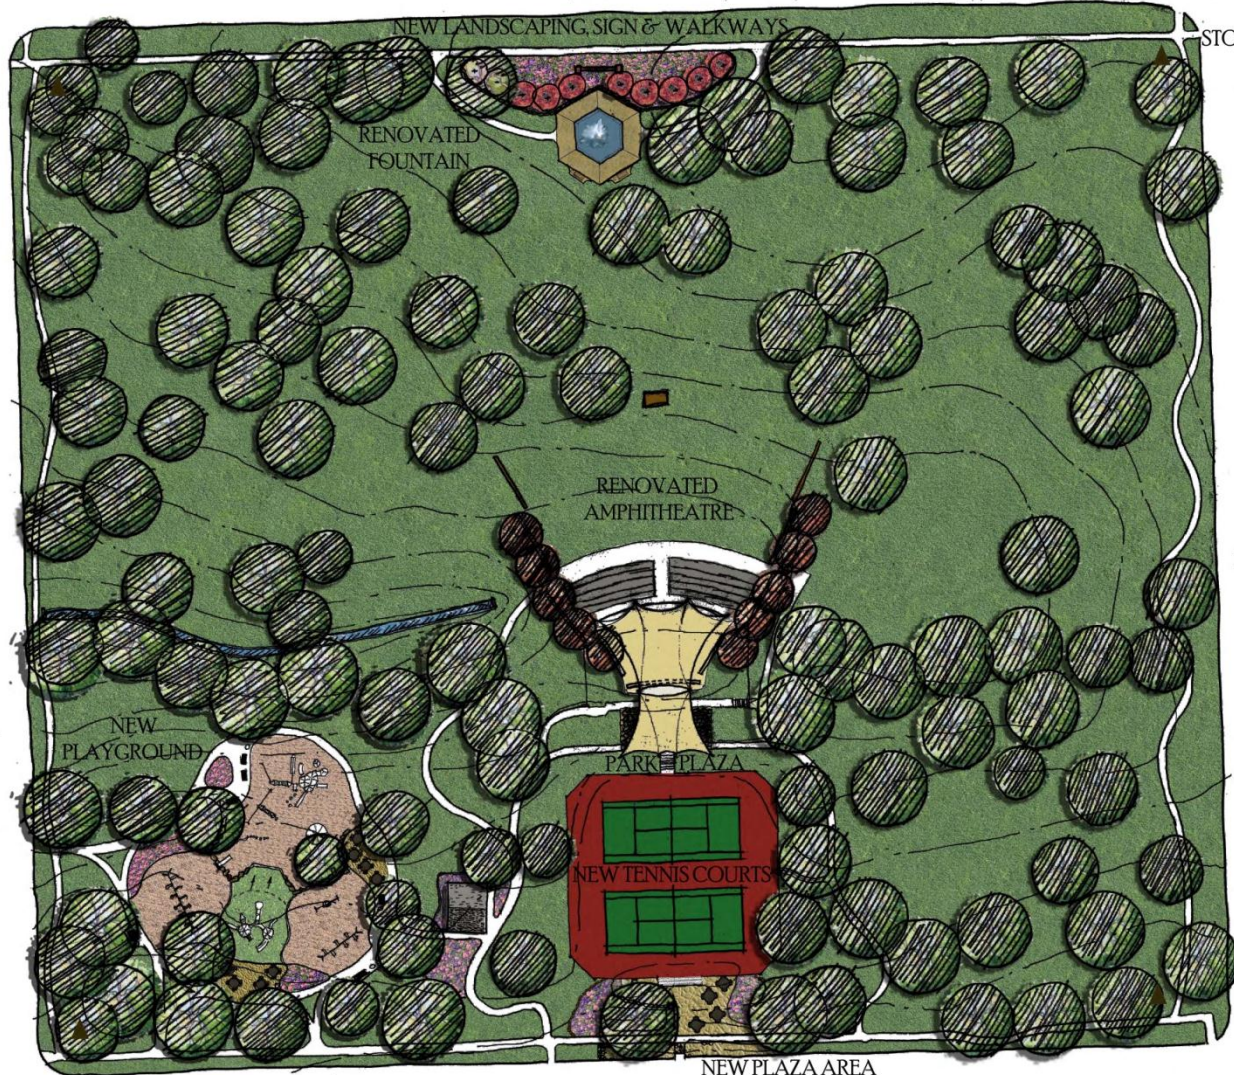

STONE COLUMNS
(TYP)

W FOURTH STREET

SB BROADWAY AVENUE

COLLEGE AVENUE



RANK		COST
1	Playground	\$400,000
2	Broadway landscaping/signage	\$150,000
3	Tree trimming and picnic pads	\$150,000
4	Tennis courts/College Ave. plaza	\$350,000
5	Rework Splasher	\$250,000
6	Plaza between tennis courts and Amphitheatre	\$300,000
7	Area lighting	\$175,000
8	Amphitheatre	\$325,000