



PLAN VIEW

FIELD LINE IS REQUIRED IF UNABLE TO CONNECT TO STORM DRAIN SYSTEM. FIELD LINE SHALL BE CONSTRUCTED IN ACCORDANCE WITH CONCRETE VAULT FIELD LINE DETAIL.

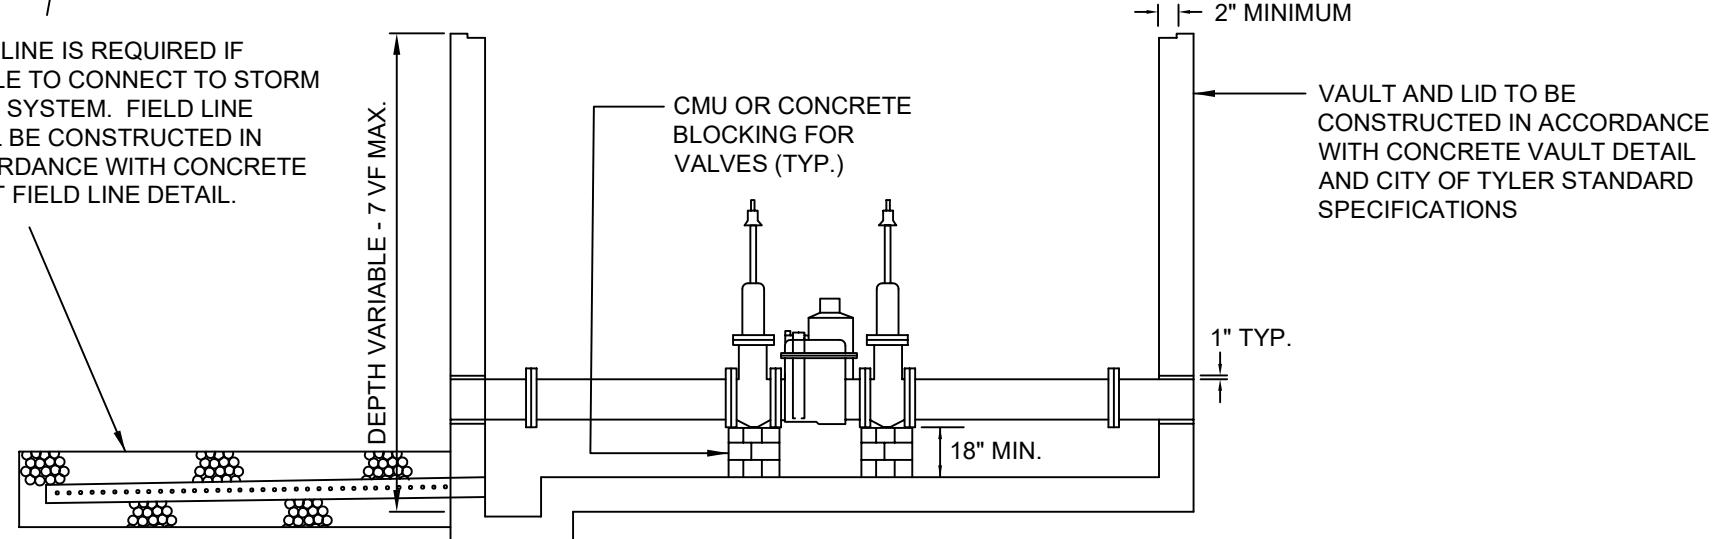

PROFILE VIEW

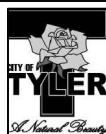

**CITY OF TYLER**  
STANDARD DETAIL

**3" AND LARGER  
COMPOUND WATER METER**

REVISION DATE:  
MAY 14, 2021